



1 WEST RAMP ELEVATION
1:50 (at 24X36)

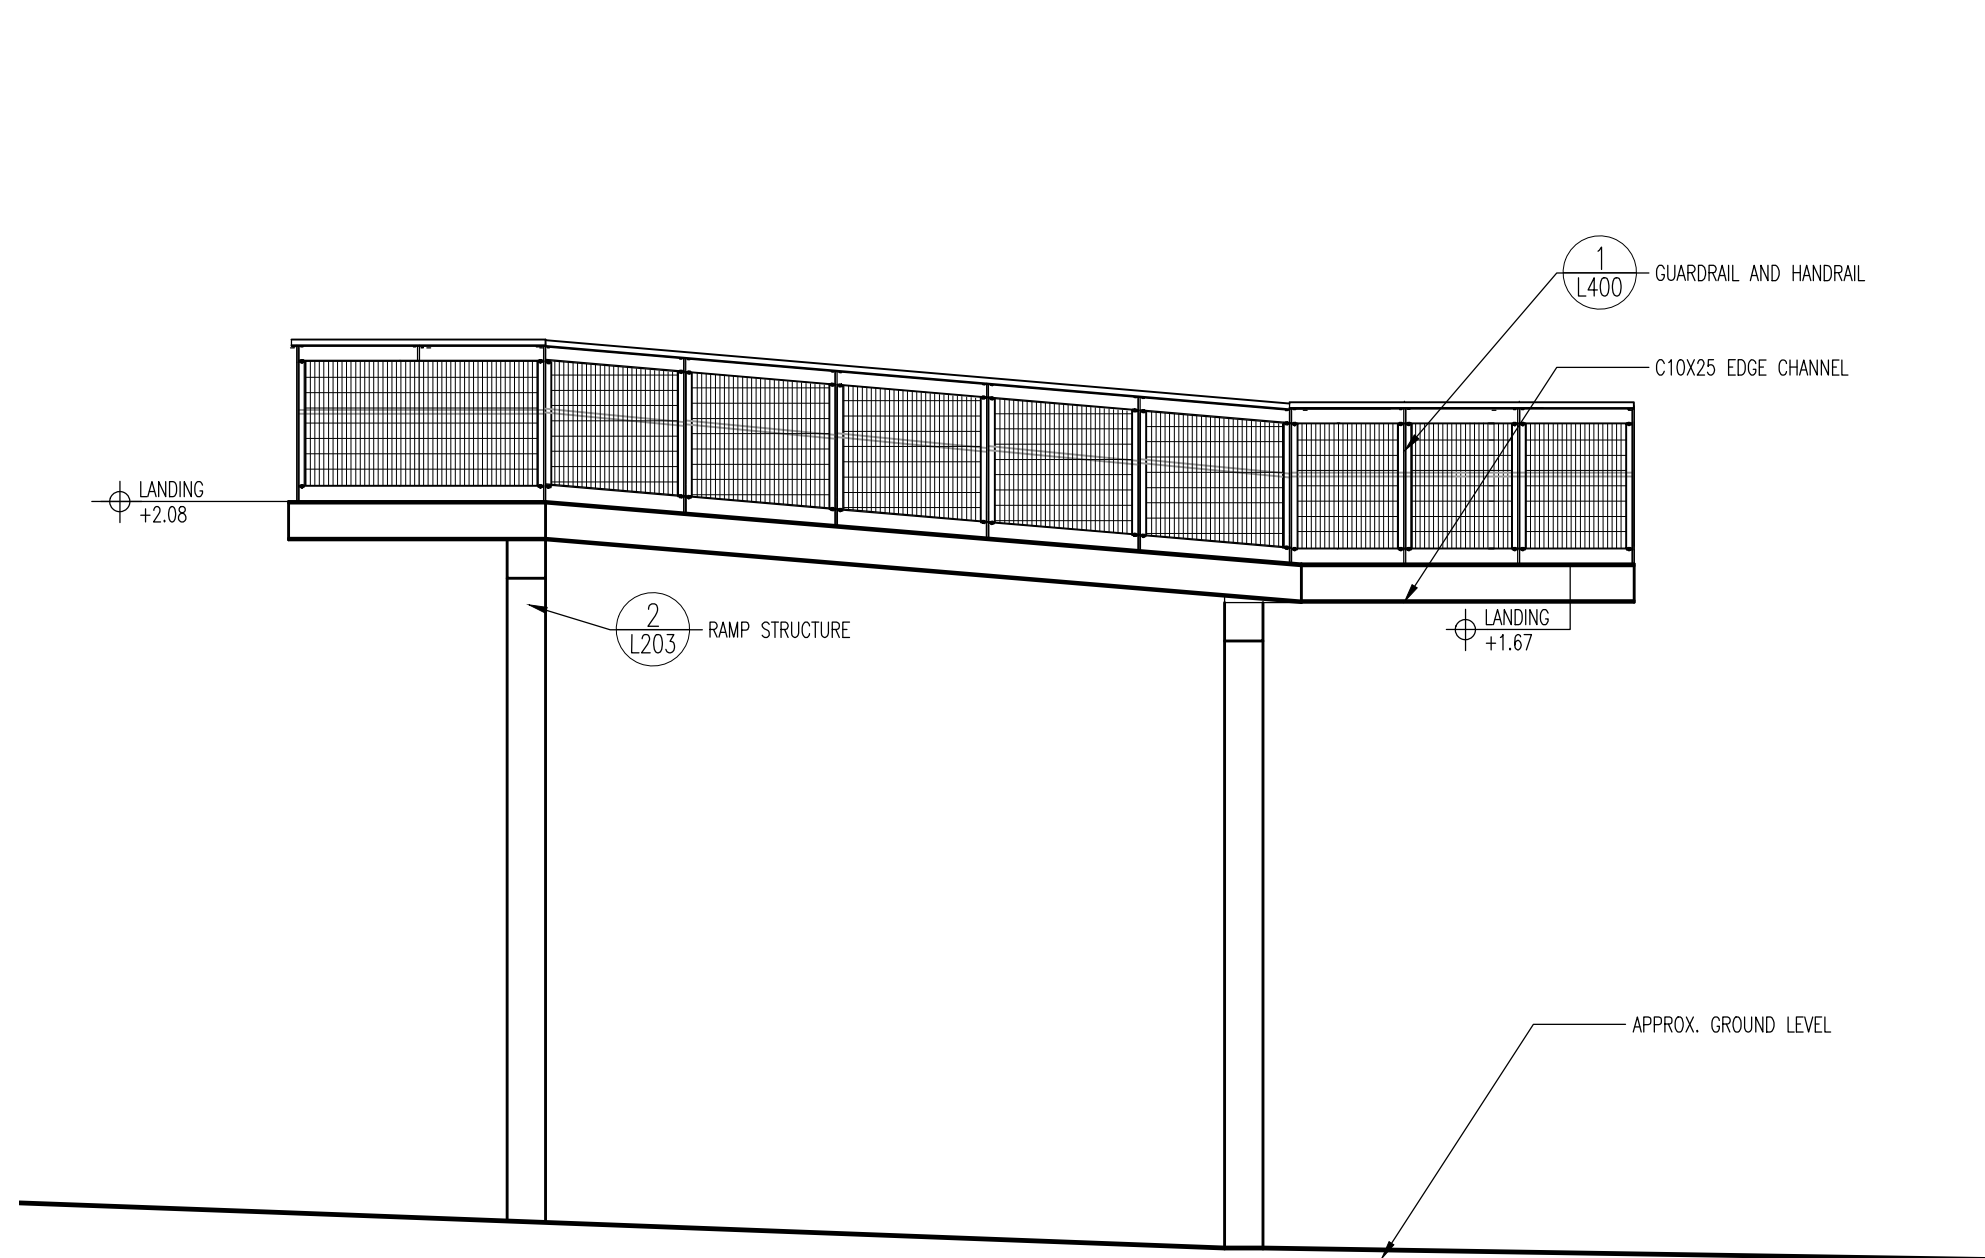

2 NORTH RAMP ELEVATION
1:50 (at 24X36)

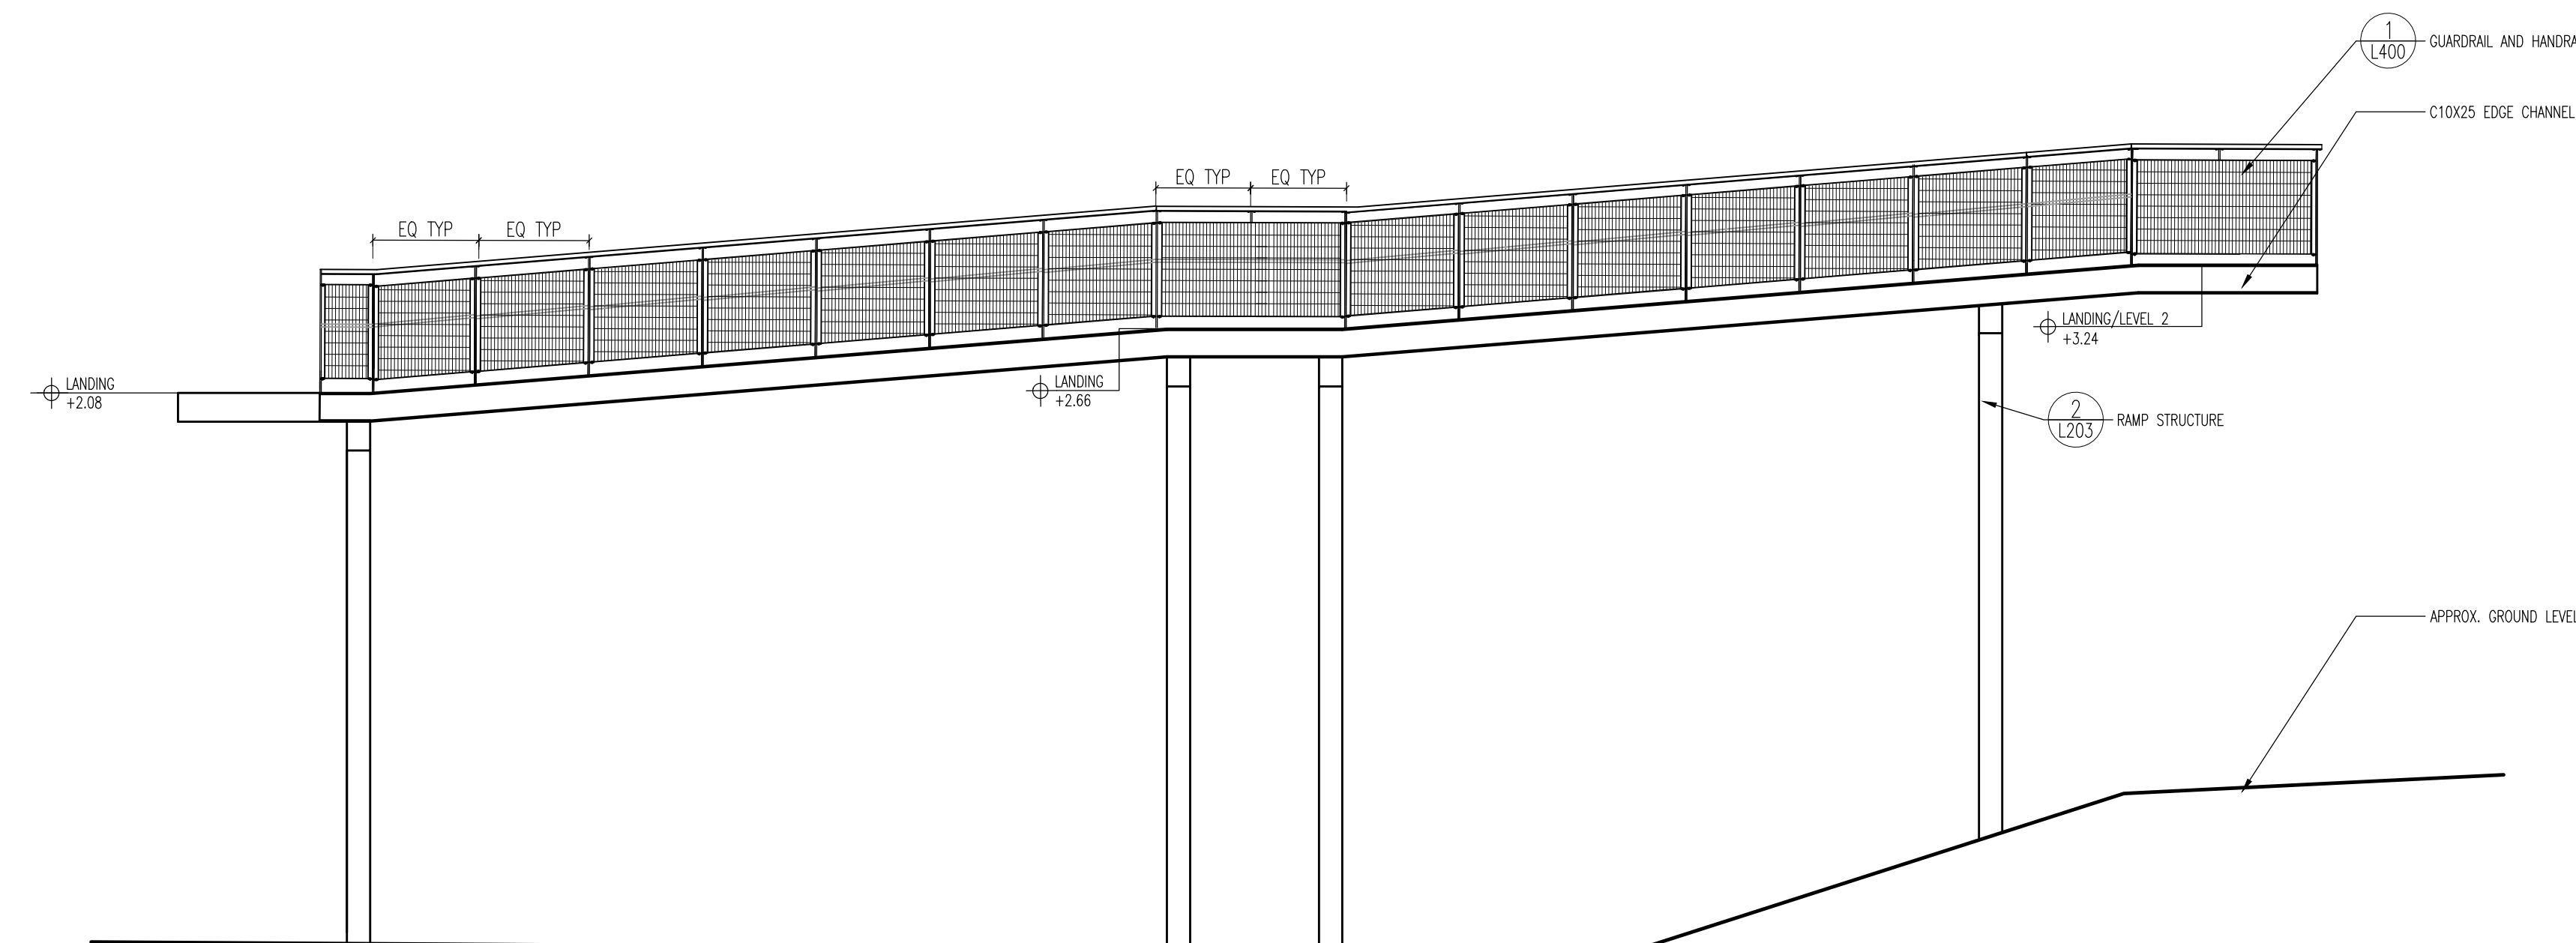

3 EAST RAMP ELEVATION
1:50 (at 24X36)

5	YY.MM.DD	-
4	YY.MM.DD	-
3	YY.MM.DD	-
2	YY.MM.DD	-
1	16.04.15	- ISSUED FOR CONSTRUCTION
No.	DATE	REVISION / ISSUANCE



Consultant
PLAIN PROJECTS
 LANDSCAPE ARCHITECTURE & ENVIRONMENTAL DESIGN
 562 Academy Road / Winnipeg, MB / R3N 0E3
 (204) 930 0272 / www.plainprojects.ca



Consultant
WOLFROM ENGINEERING LTD.
CONSULTING ENGINEERS 345 WOODLAN AVENUE, WINNIPEG, CANADA R3L 0L5 PHONE: (204) 432-0341 FAX: (204) 284-8689



Client

 The City of Winnipeg
 Planning, Property and Development Department
 15-30 Fort Street, Winnipeg, MB R3C 4X5

Project
**ST. VITAL PARK
 TOBOGGAN SLIDES & SHELTER**

Sheet Title
RAMP ELEVATIONS

BID OPPORTUNITY
 # 339-2016
 Date
 APRIL 2016

Sheet
L301