

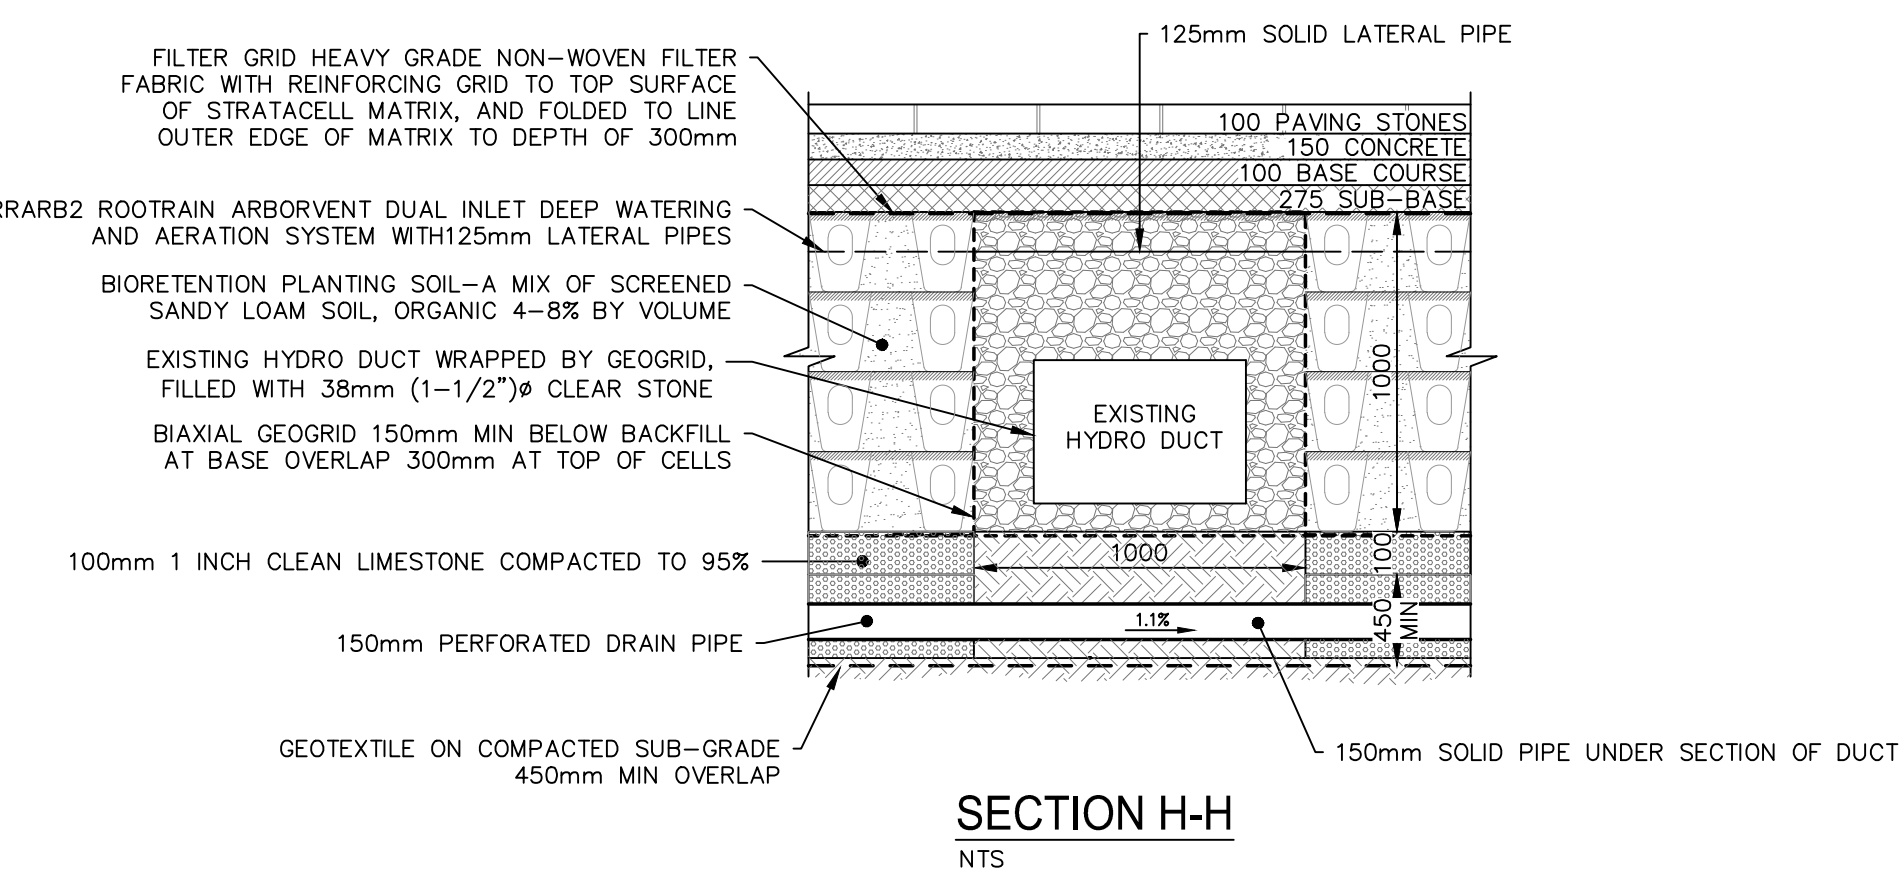
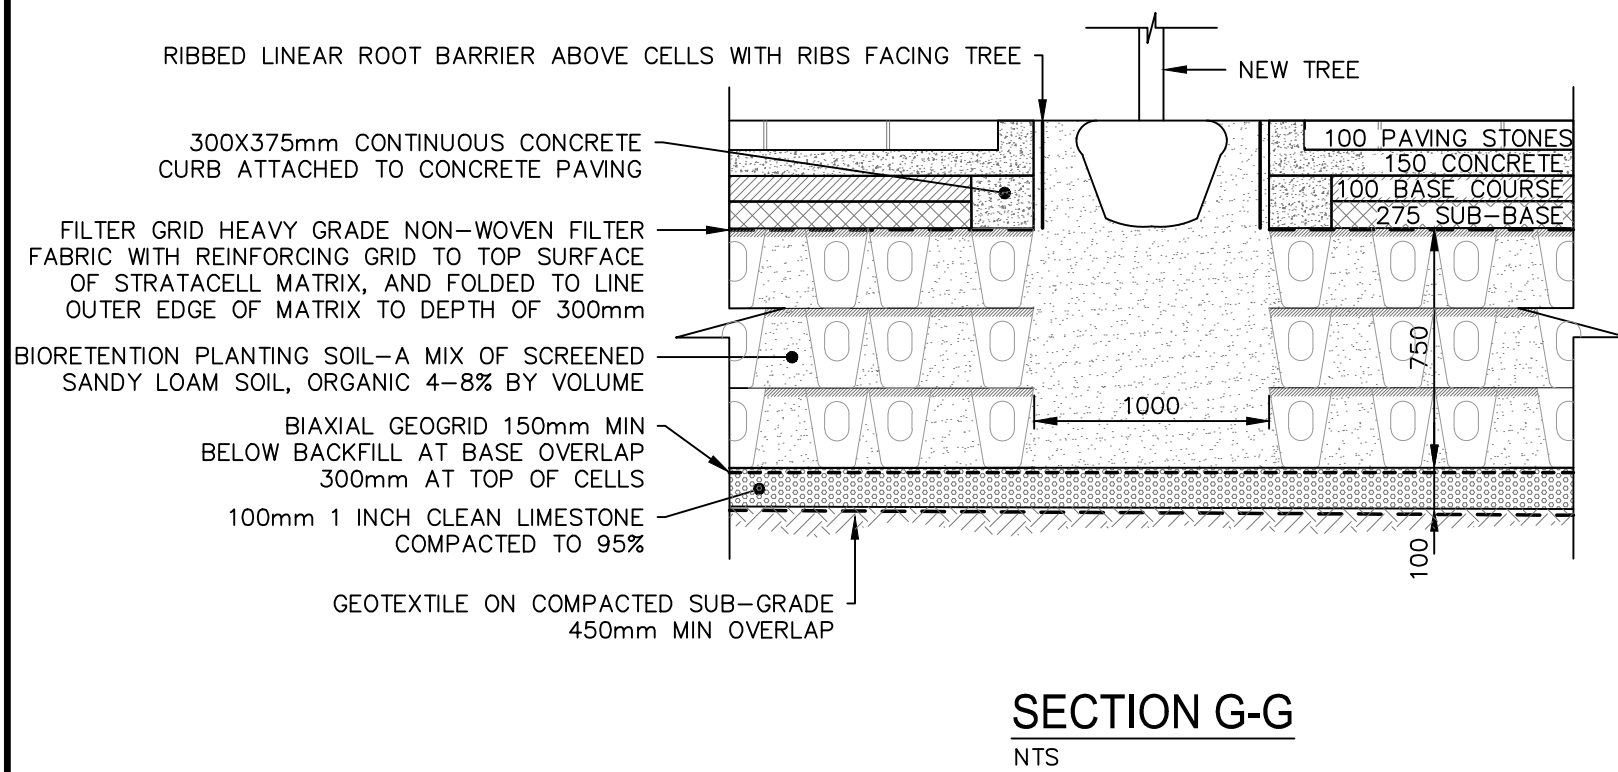
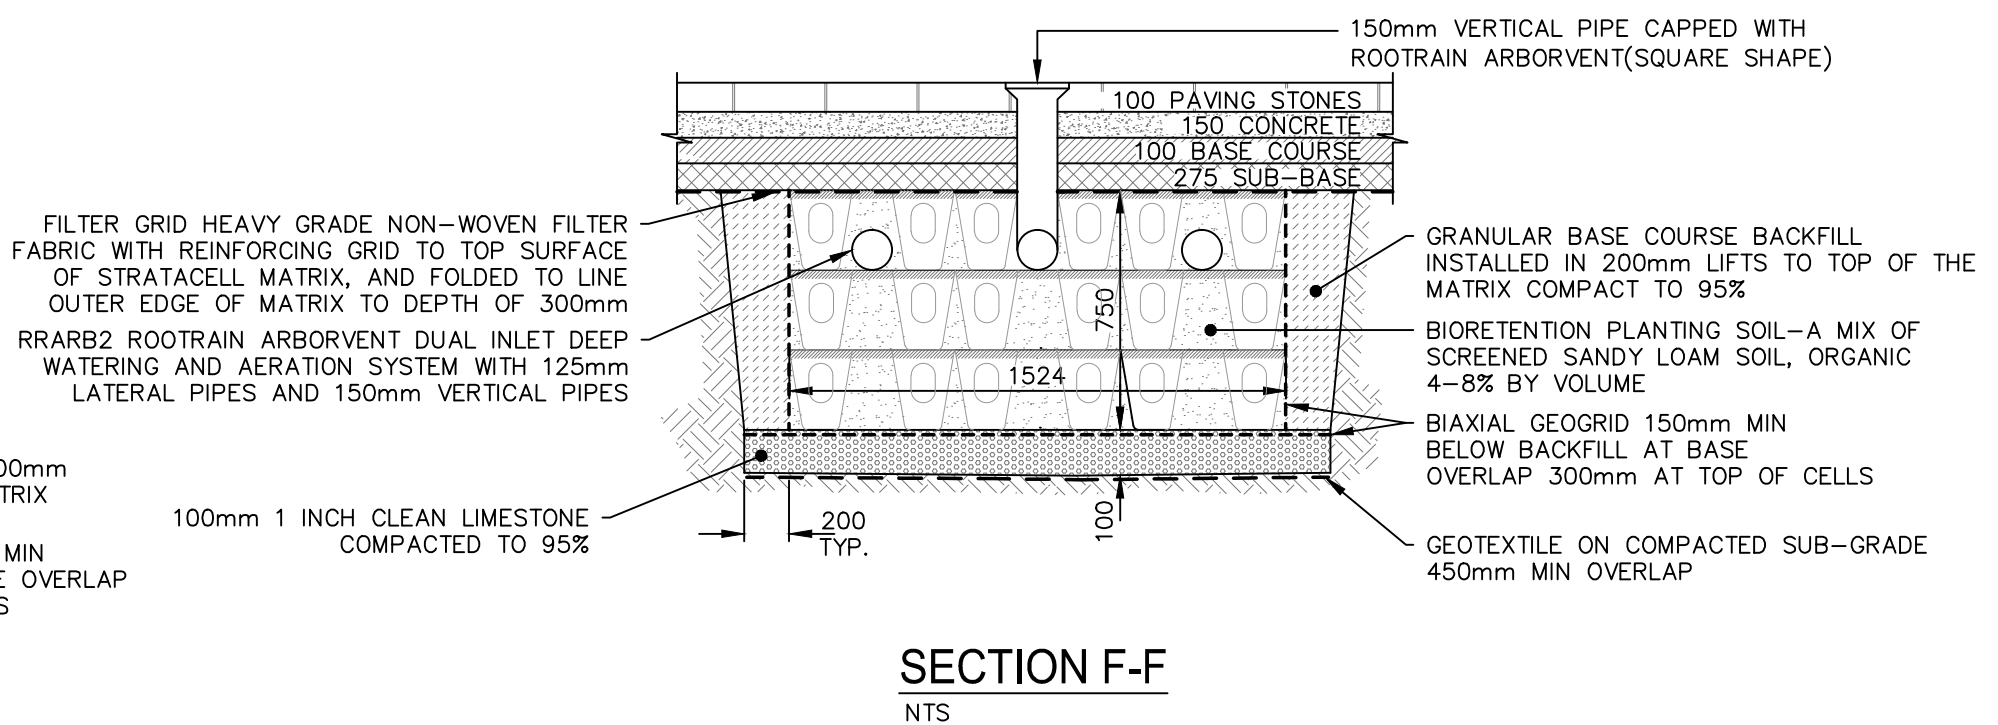
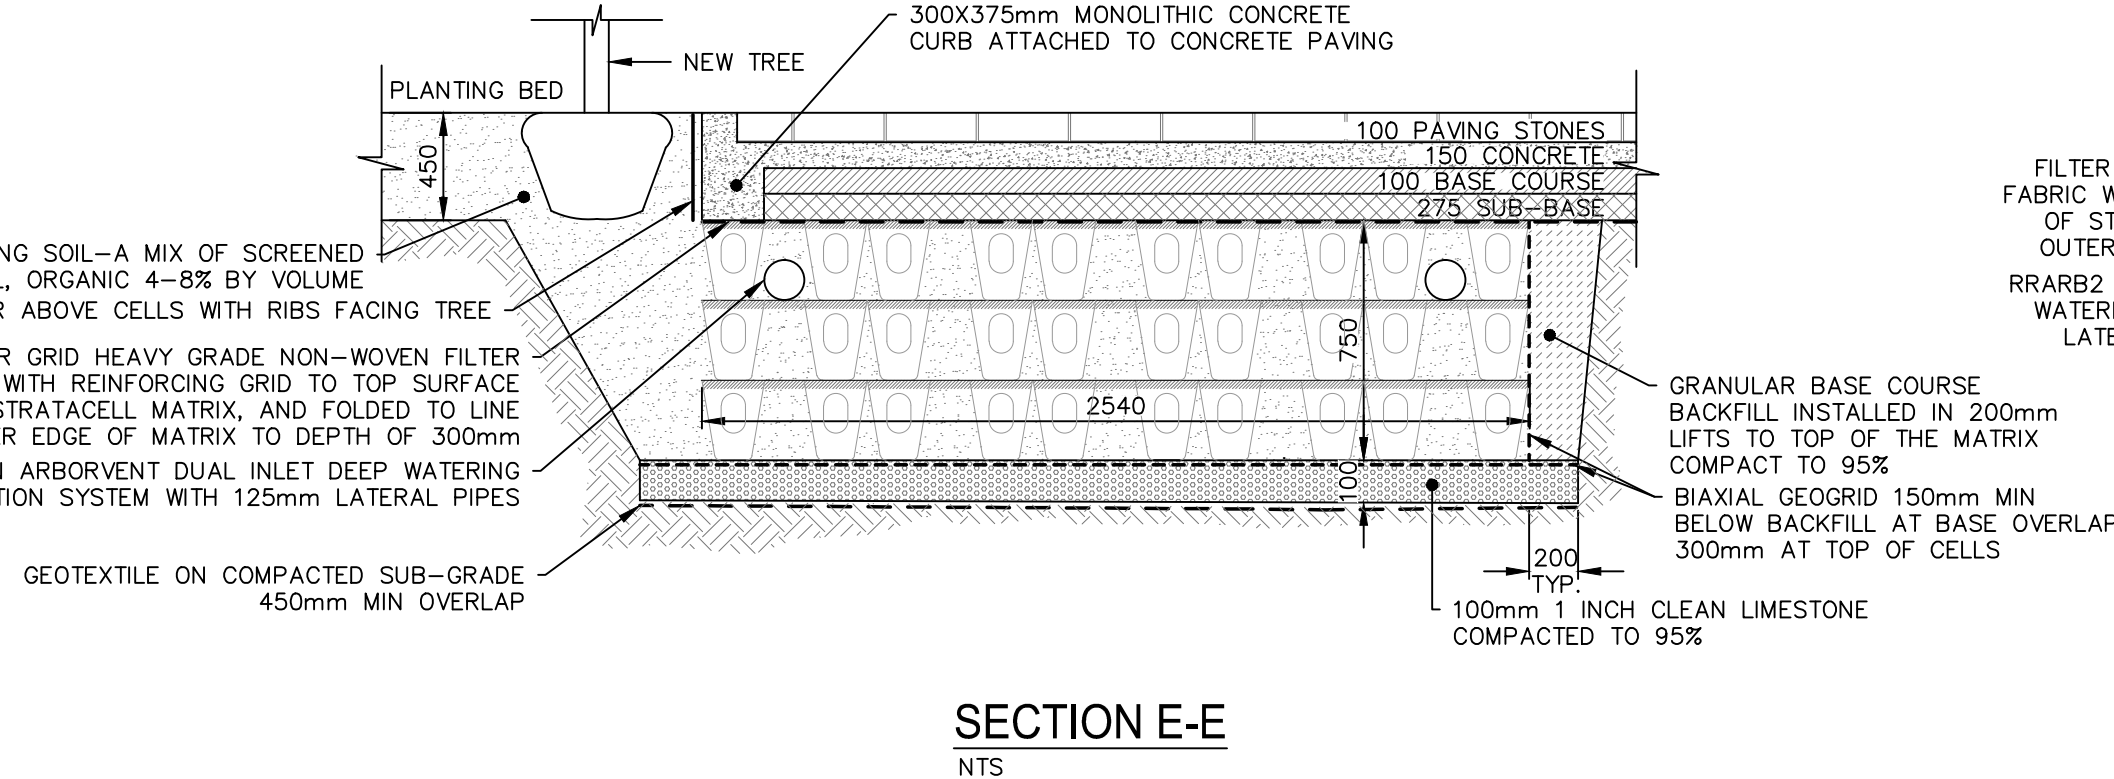
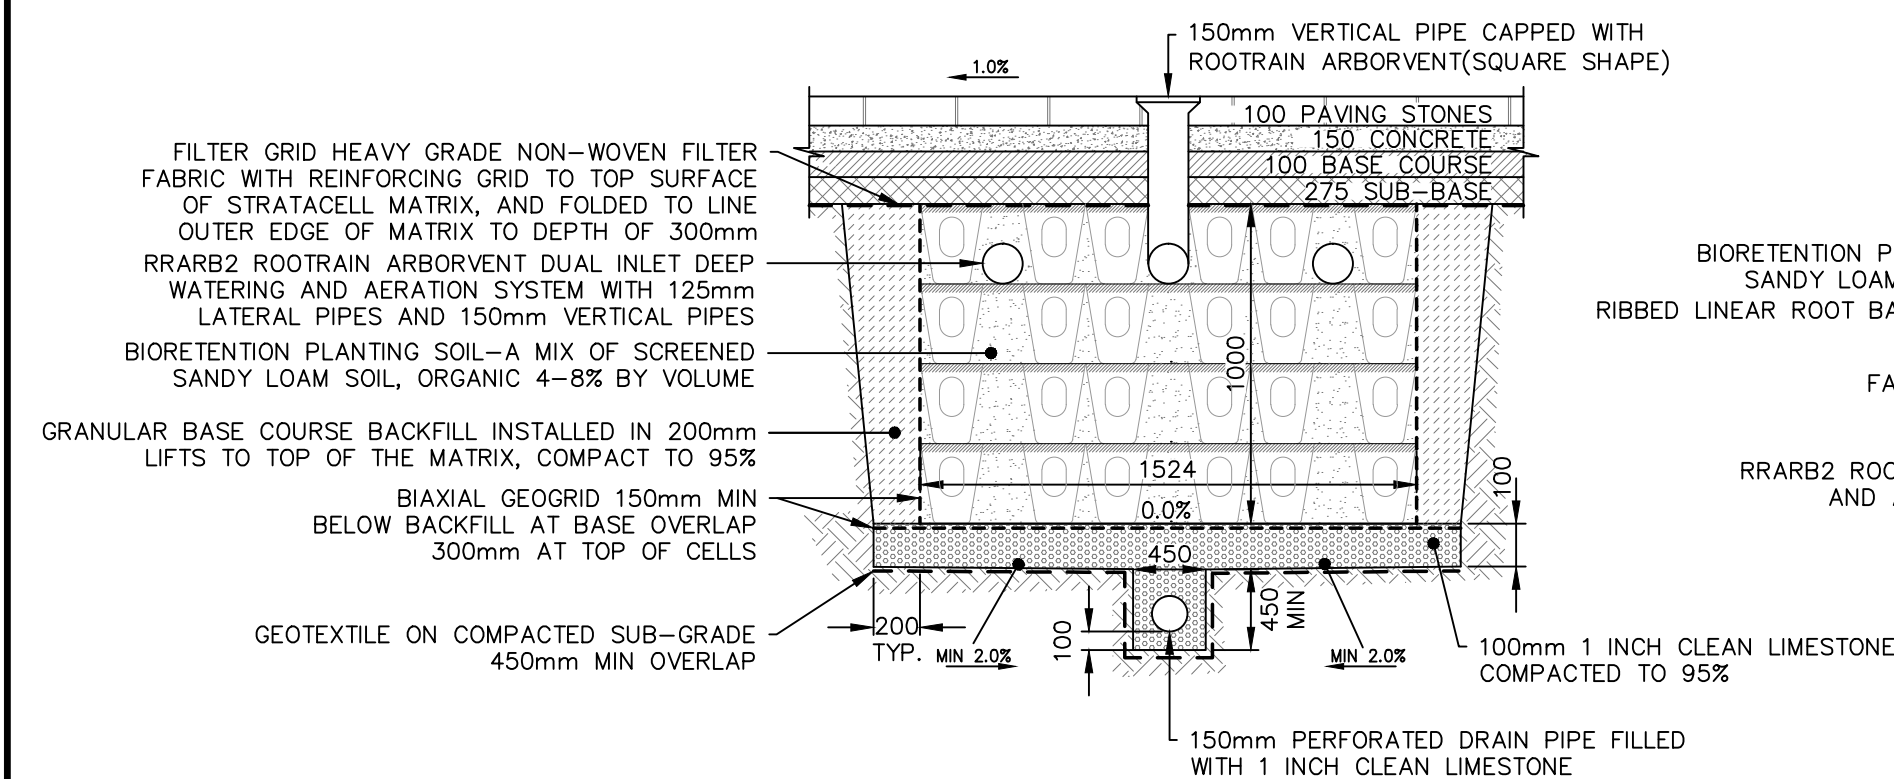
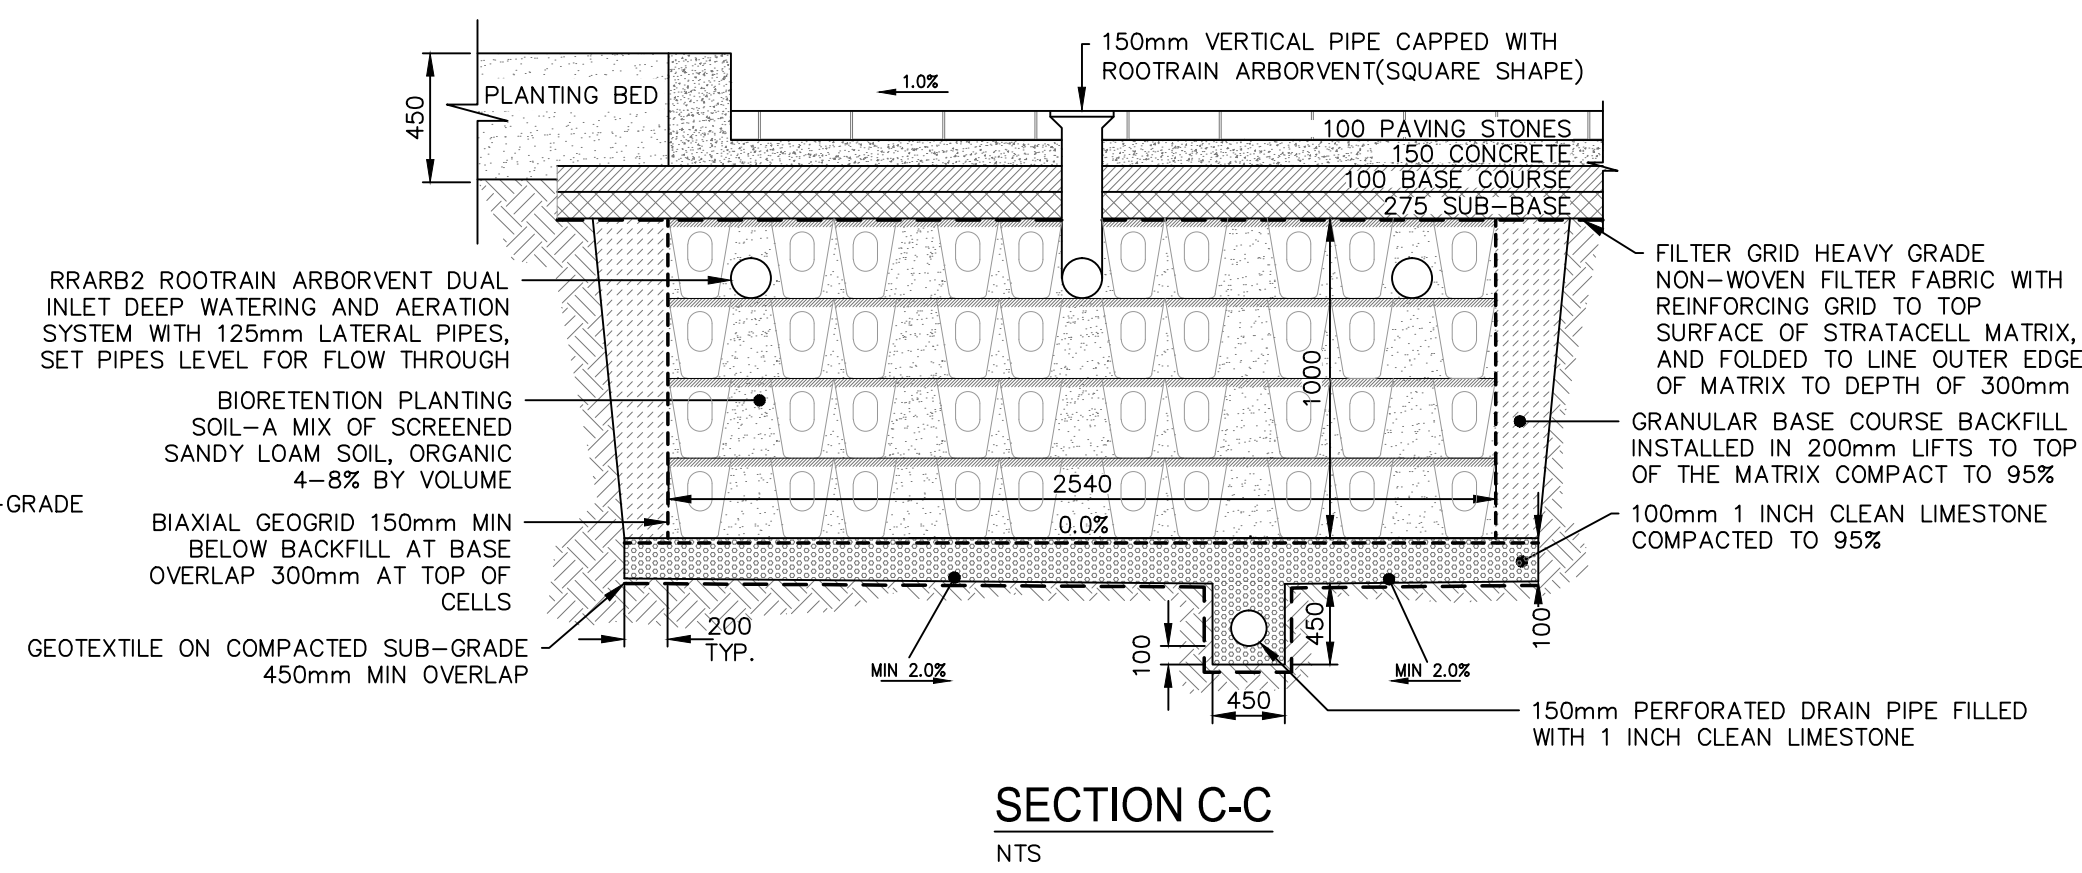


May 25, 2016 - 11:23am  
P:\2015038-5515038\Drawings\5515038-C06- Strata Cell Details (John Hirsch Place).dwg - Job: C06

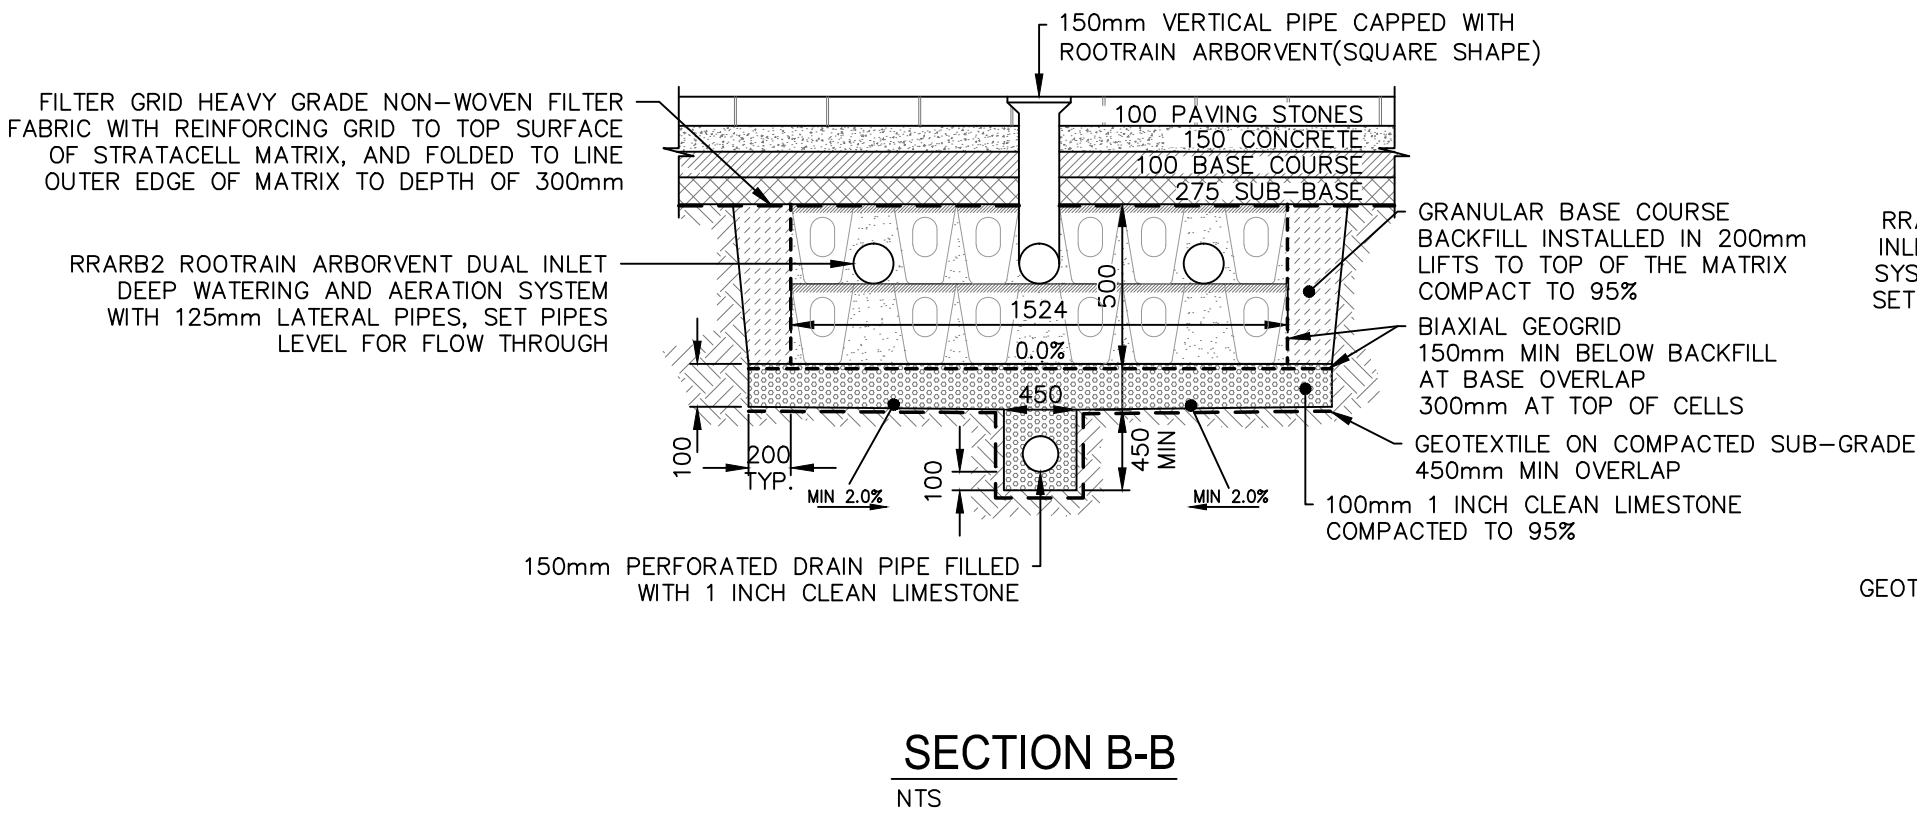

## METRIC

WHOLE NUMBERS INDICATE MILLIMETRES  
DECIMALIZED NUMBERS INDICATE METRES

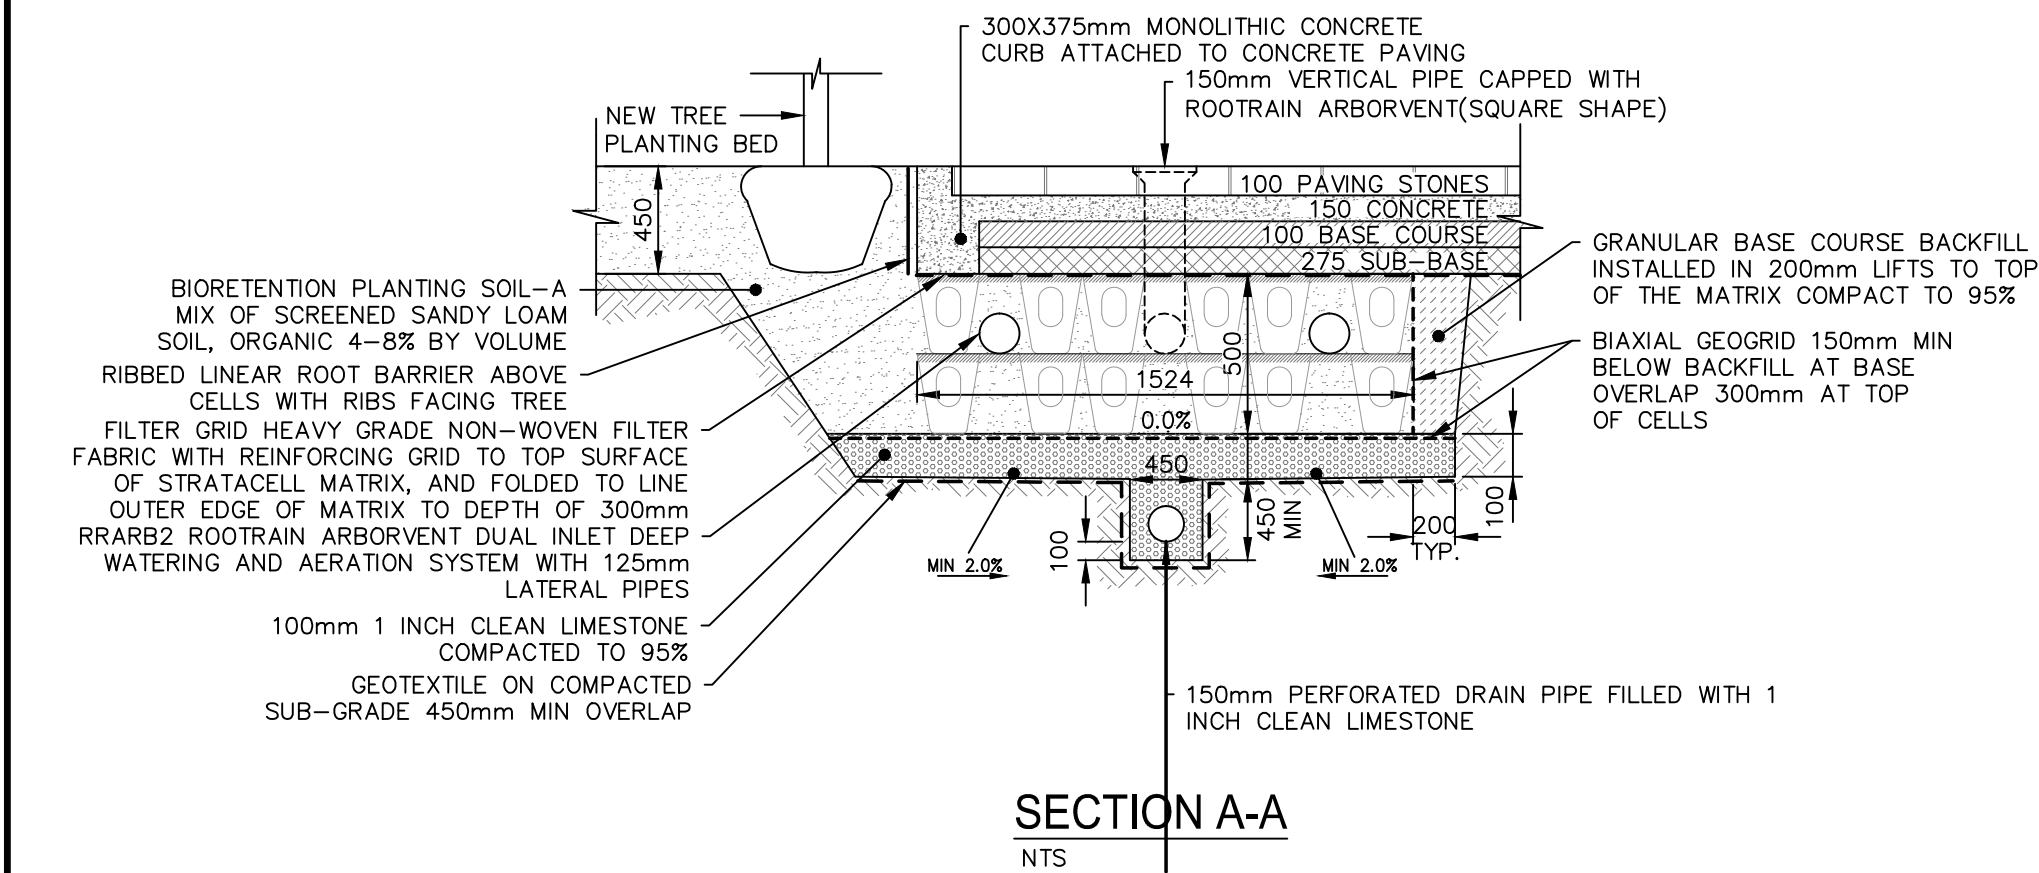

NOTE:  
These design documents are prepared solely for the use by the party with whom the design professional has entered into a contract and there are no representations of any kind made by the design professional to any party with whom the design professional has not entered into a contract.

WATERMAIN	— — — — —	◇	HYDRANT	◆	
LAND DRAINAGE SEWER	— — — — —	⊗	VALVE	⊗	
WASTE WATER SEWER	— — — — —	⊗	CURB STOP	⊗	
HYDRO	— — — — —	230.99	GROUND GRADE	— — — — —	
M.T.S.	— — — — —	(30.99)	PAVEMENT GRADE	(31.00)	
GAS	— — — — —	— — — — —	ANCHOR	— — — — —	
SIGNALS	— — — — —	⊗	ORNAMENT LIGHT	— — — — —	
MANHOLE	●	⊗	HYDRO POLE	— — — — —	
CATCH BASIN	■	□	CURB RAMP	— — — — —	
CURB INLET	▼	— — — — —	EDGE OF SIDEWALK	— — — — —	
UTILITIES ADJUST	△ □ ○	— — — — —	PROPERTY LINE	— — — — —	
CLEANOUT	⊗	— — — — —	BARRIER CURB	— — — — —	
ROOTRAIN ARBORVENT	■	— — — — —	BARRIER CURB & GUTTER	— — — — —	
PLUG	⊔	— — — — —	PAVING STONES	— — — — —	
EXISTING	— — — — —	— — — — —	LEGEND-PLAN	— — — — —	
LEGEND-PLAN	— — — — —	— — — — —	LEGEND-PROFILE	— — — — —	

### LOCATIONS APPROVED UNDERGROUND STRUCTURES

SIGNED BY: \_\_\_\_\_ DATE: \_\_\_\_\_

LOCATION OF UNDERGROUND STRUCTURES AS SHOWN ARE BASED ON THE BEST INFORMATION AVAILABLE BUT NO GUARANTEE IS GIVEN THAT ALL EXISTING UTILITIES ARE SHOWN OR THAT THE GIVEN LOCATIONS ARE EXACT CONFIRMATION OF EXISTENCE AND EXACT LOCATION OF ALL SERVICES MUST BE OBTAINED FROM THE INDIVIDUAL UTILITIES BEFORE PROCEEDING

G.M. - ELEV. 232.205  
"0" IN OPEN ON FIREHYDRANT LOCATED AT THE SOUTHEAST CORNER OF ROBE STREET AND MARKET AVENUE.

NO.	REVISIONS	DATE	BY
3	ISSUED FOR TENDER	05/25/16	JZ
2	ISSUED TO UG STRUCTURES REVIEW	04/08/16	JZ
1	ISSUED FOR CITY OF WINNIPEG REVIEW	03/18/16	JZ



DESIGNED BY	JZ	CHECKED BY	RMB
DRAWN BY	RA	APPROVED BY	VM
HOR. SCALE	1:250	RELEASED FOR CONSTRUCTION	
VERTICAL	1:10		
DATE	03/15/16		

MMM Group Limited.  
Suite 111 - 93 Lombard Ave.  
Winnipeg, MB R3B 3B1  
t. 204.943.3178  
f. 204.943.4948  
www.mmm.ca



CONSULTANT ACAD DWG. NO.  
5515038-C06



## THE CITY OF WINNIPEG PUBLIC WORKS DEPARTMENT TRANSPORTATION DIVISION

NORTH EAST EXCHANGE DISTRICT ENGINEERING STUDY  
STREET RENEWALS  
RECONSTRUCTION  
JOHN HIRSCH PLACE  
STRATA CELL DETAILS

CITY DRAWING NUMBER  
SHEET 6 OF 39  
BID NO.  
345-2016