


- 1. REFER TO CIVIL ENGINEER'S DRAWINGS FOR DEMOLITION, LAYOUT AND GRADING INFORMATION.
- 2. ALL UTILITIES ARE SHOWN AS INFORMATION ONLY. CONTRACTOR TO CONFIRM LOCATION OF ALL UTILITIES ON SITE PRIOR TO CONSTRUCTION.
- 3. CONTRACTOR SHALL PROVIDE QUALIFIED CREW TO LAY OUT STREETSCAPING ELEMENTS. THE CREW SHALL BE EQUIPPED WITH ALL THE NECESSARY EQUIPMENT TO PROVIDE HORIZONTAL AND
- 4. CONTRACTOR TO STAKE OUT LOCATION OF ALL WORKS FOR APPROVAL BY CONTRACT ADMINISTRATOR PRIOR TO ANY REMOVALS OR CONSTRUCTION.
- 5. CONTRACTOR SHALL CONFIRM ALL DIMENSIONS ON SITE AND REPORT ANY DISCREPANCIES TO THE CONTRACT ADMINISTRATOR PRIOR TO CONSTRUCTION.

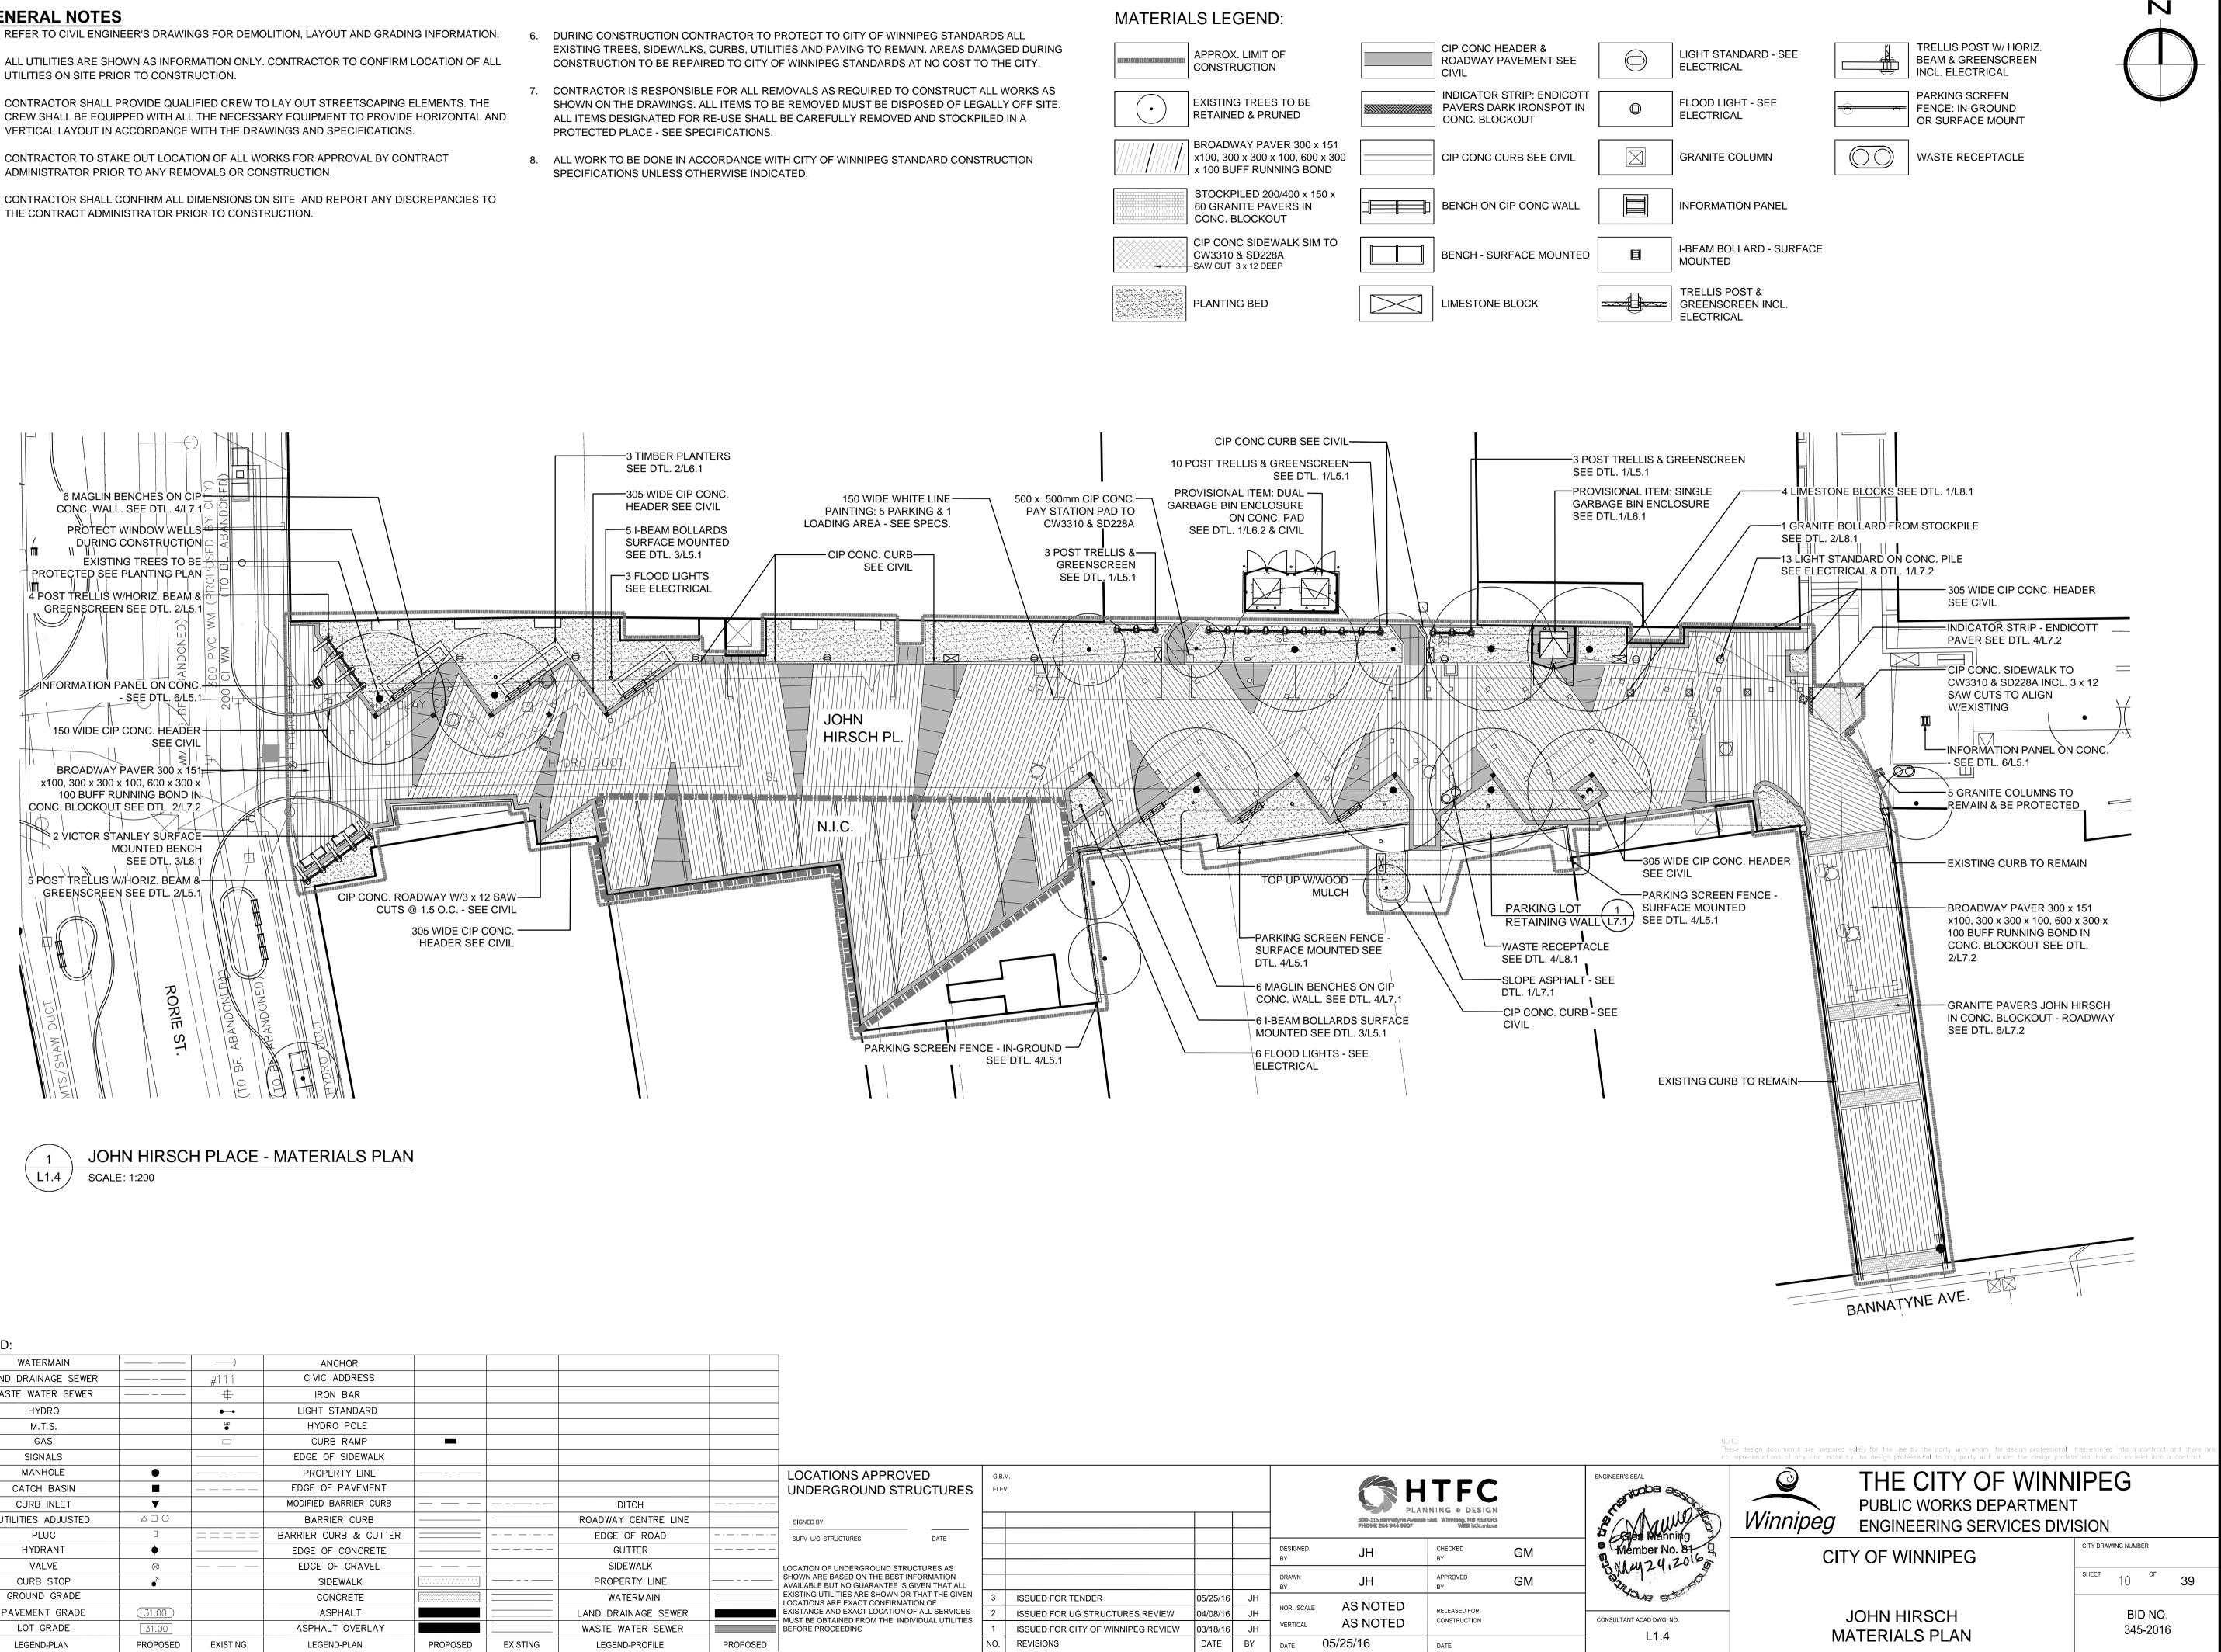



SURVEY LEGEND:

	WATERMAIN	· ·	\longrightarrow	ANCHOR				
	LAND DRAINAGE SEWER		#111	CIVIC ADDRESS				
	WASTE WATER SEWER		<u></u>	IRON BAR				
	HYDRO		•-•	LIGHT STANDARD				
	M.T.S.		H₽ ●	HYDRO POLE				
	GAS			CURB RAMP				
	SIGNALS			EDGE OF SIDEWALK				
0	MANHOLE	•		PROPERTY LINE				
	CATCH BASIN			EDGE OF PAVEMENT				
Δ	CURB INLET	•		MODIFIED BARRIER CURB			DITCH	-
	UTILITIES ADJUSTED			BARRIER CURB			ROADWAY CENTRE LINE	-
	PLUG]	====	BARRIER CURB & GUTTER		_ · _ · _ · _ · _	EDGE OF ROAD	-
-¢-	HYDRANT	-+-		EDGE OF CONCRETE			GUTTER	-
\otimes	VALVE	\otimes		EDGE OF GRAVEL			SIDEWALK	
5	CURB STOP	►		SIDEWALK	•••••••		PROPERTY LINE	
230.99	GROUND GRADE			CONCRETE			WATERMAIN	=
	PAVEMENT GRADE	(31.00)		ASPHALT			LAND DRAINAGE SEWER	
	LOT GRADE	31.00		ASPHALT OVERLAY			WASTE WATER SEWER	
EXISTING	LEGEND-PLAN	PROPOSED	EXISTING	LEGEND-PLAN	PROPOSED	EXISTING	LEGEND-PROFILE	

	LOCATIONS APPROVED UNDERGROUND STRUCTURES		G.B.M. ELEV.							
	SIGNED BY:						500-115 Bannatyne Avenue PHONE 204 944 9907			S Celer M
	SUPV U/G STRUCTURES DATE					DESIGNED BY	JH	CHECKED	GM	O Telembor
	LOCATION OF UNDERGROUND STRUCTURES AS SHOWN ARE BASED ON THE BEST INFORMATION AVAILABLE BUT NO GUARANTEE IS GIVEN THAT ALL					DRAWN	JH	APPROVED	GM	- BMM2
	EXISTING UTILITIES ARE SHOWN OR THAT THE GIVEN LOCATIONS ARE EXACT CONFIRMATION OF	3	ISSUED FOR TENDER	05/25/16	JH					- Your
	EXISTANCE AND EXACT LOCATION OF ALL SERVICES MUST BE OBTAINED FROM THE INDIVIDUAL UTILITIES	2	ISSUED FOR UG STRUCTURES REVIEW	04/08/16	JH	HOR. SCALE	AS NOTED	RELEASED FOR		CONSULTANT ACAD DV
	BEFORE PROCEEDING	1	ISSUED FOR CITY OF WINNIPEG REVIEW	03/18/16	JH	VERTICAL	AS NOTED	CONSTRUCTION		
PROPOSED		NO.	REVISIONS	DATE	BY	DATE	05/25/16	DATE		- L1