




1 LILY WEST SIDEWALK SECTION
SCALE : 1:25

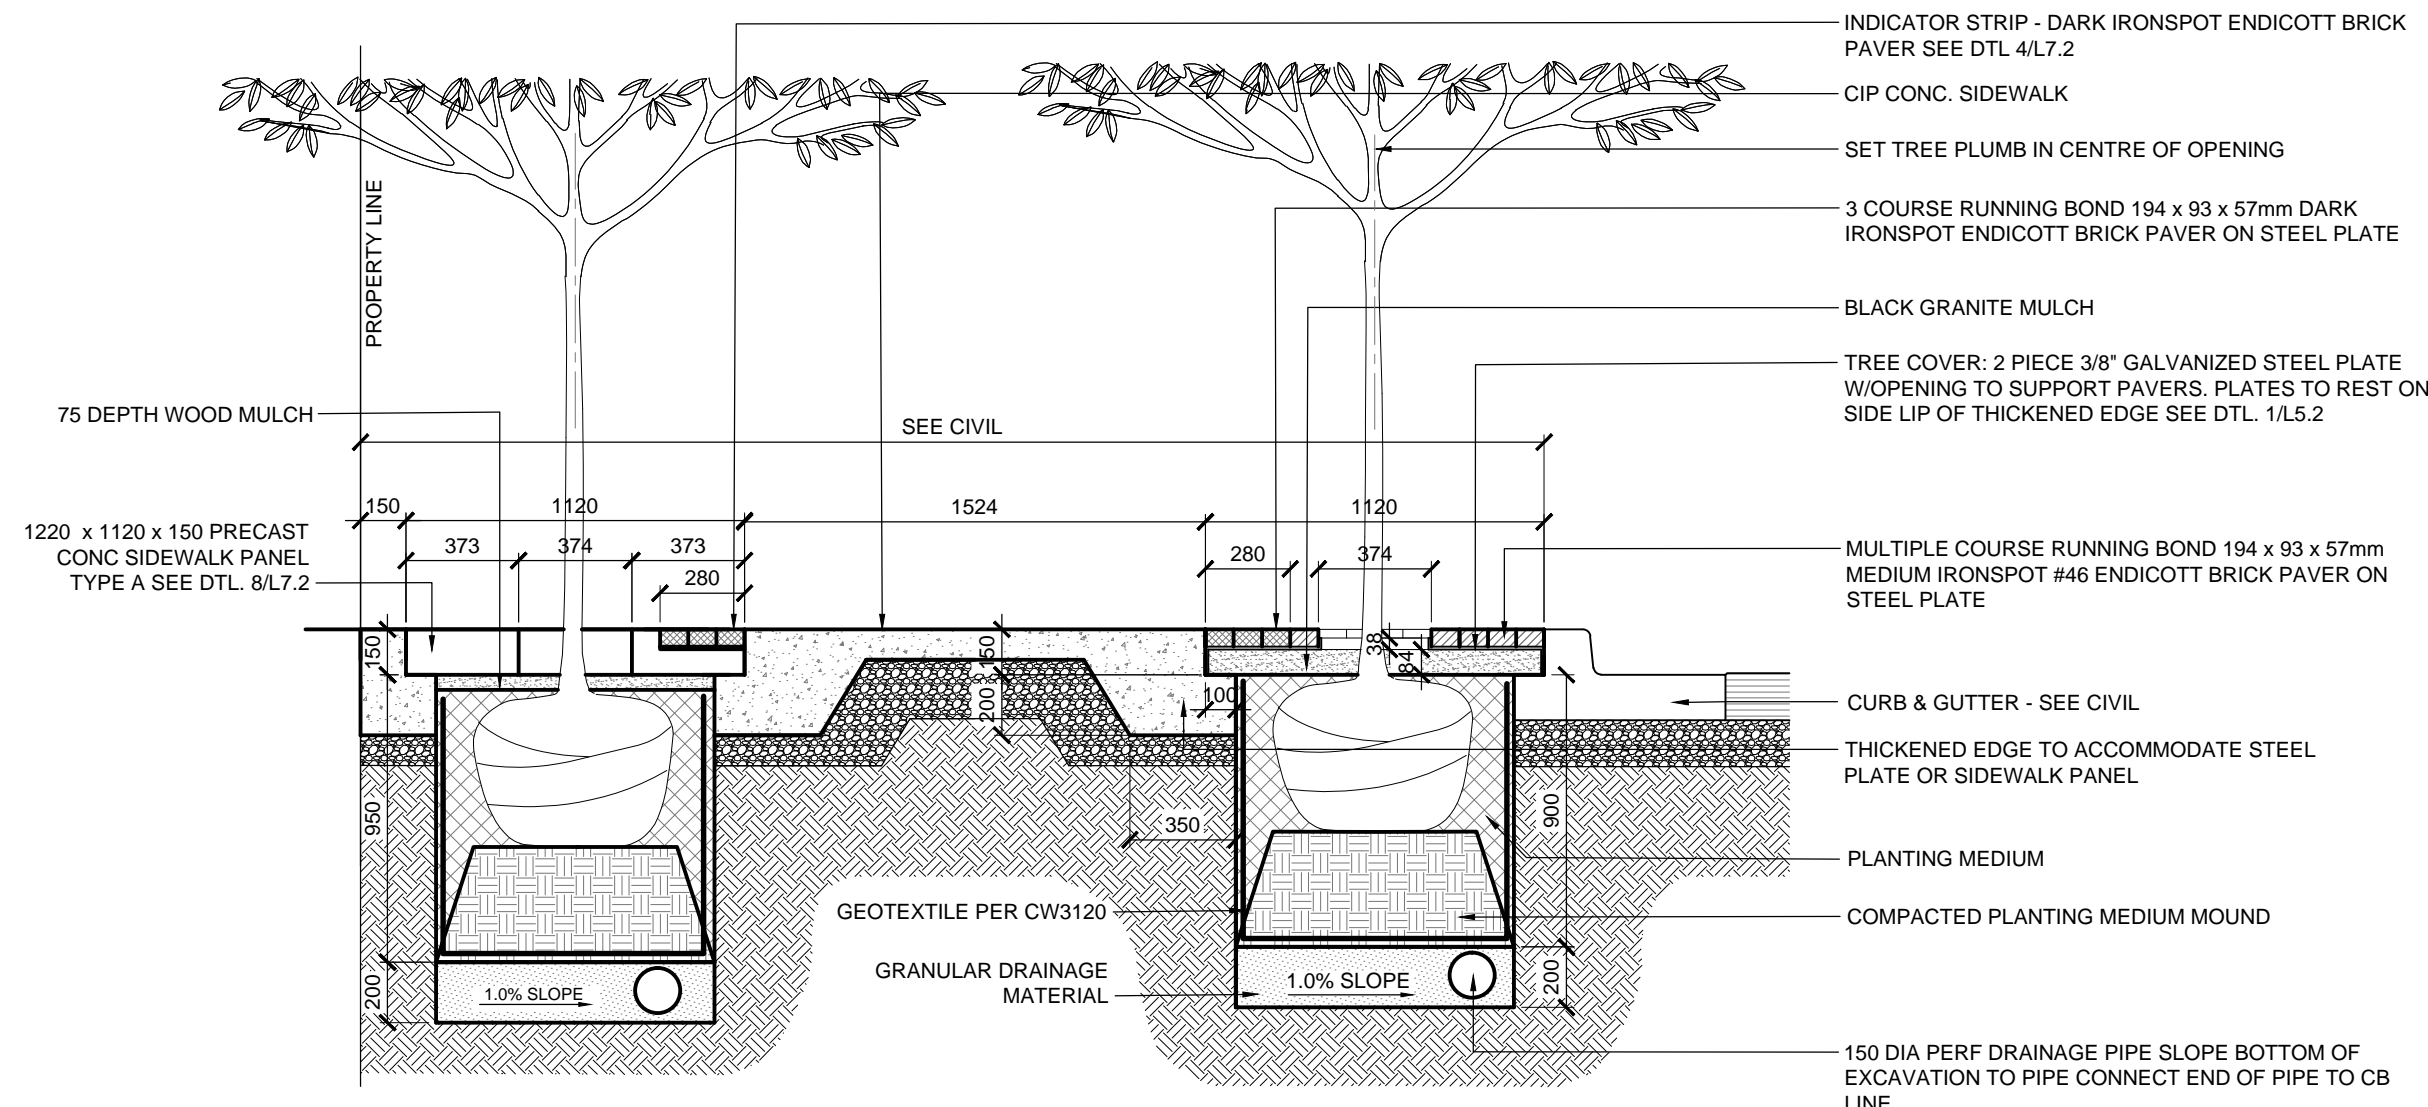

4 LILY WEST SIDEWALK SECTION
SCALE : 1:25

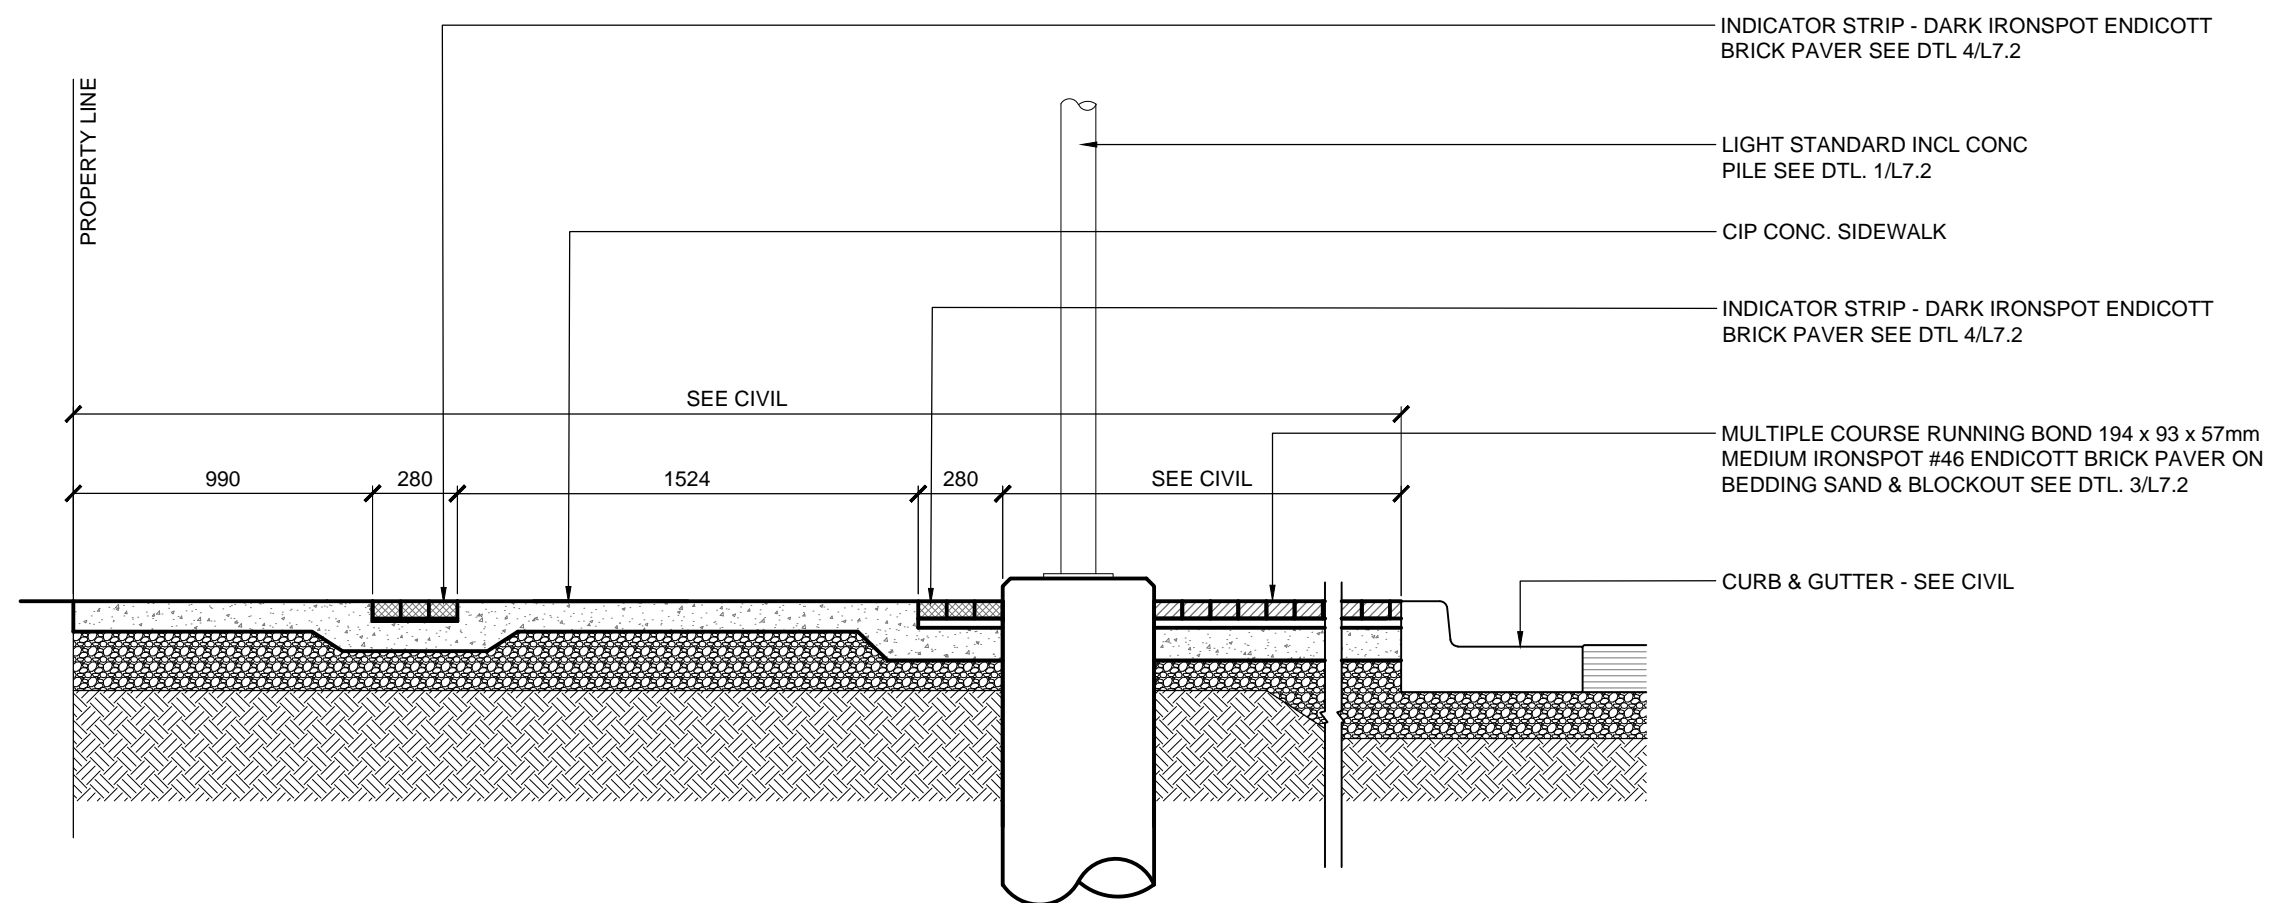

2 LILY WEST SIDEWALK SECTION
SCALE : 1:25

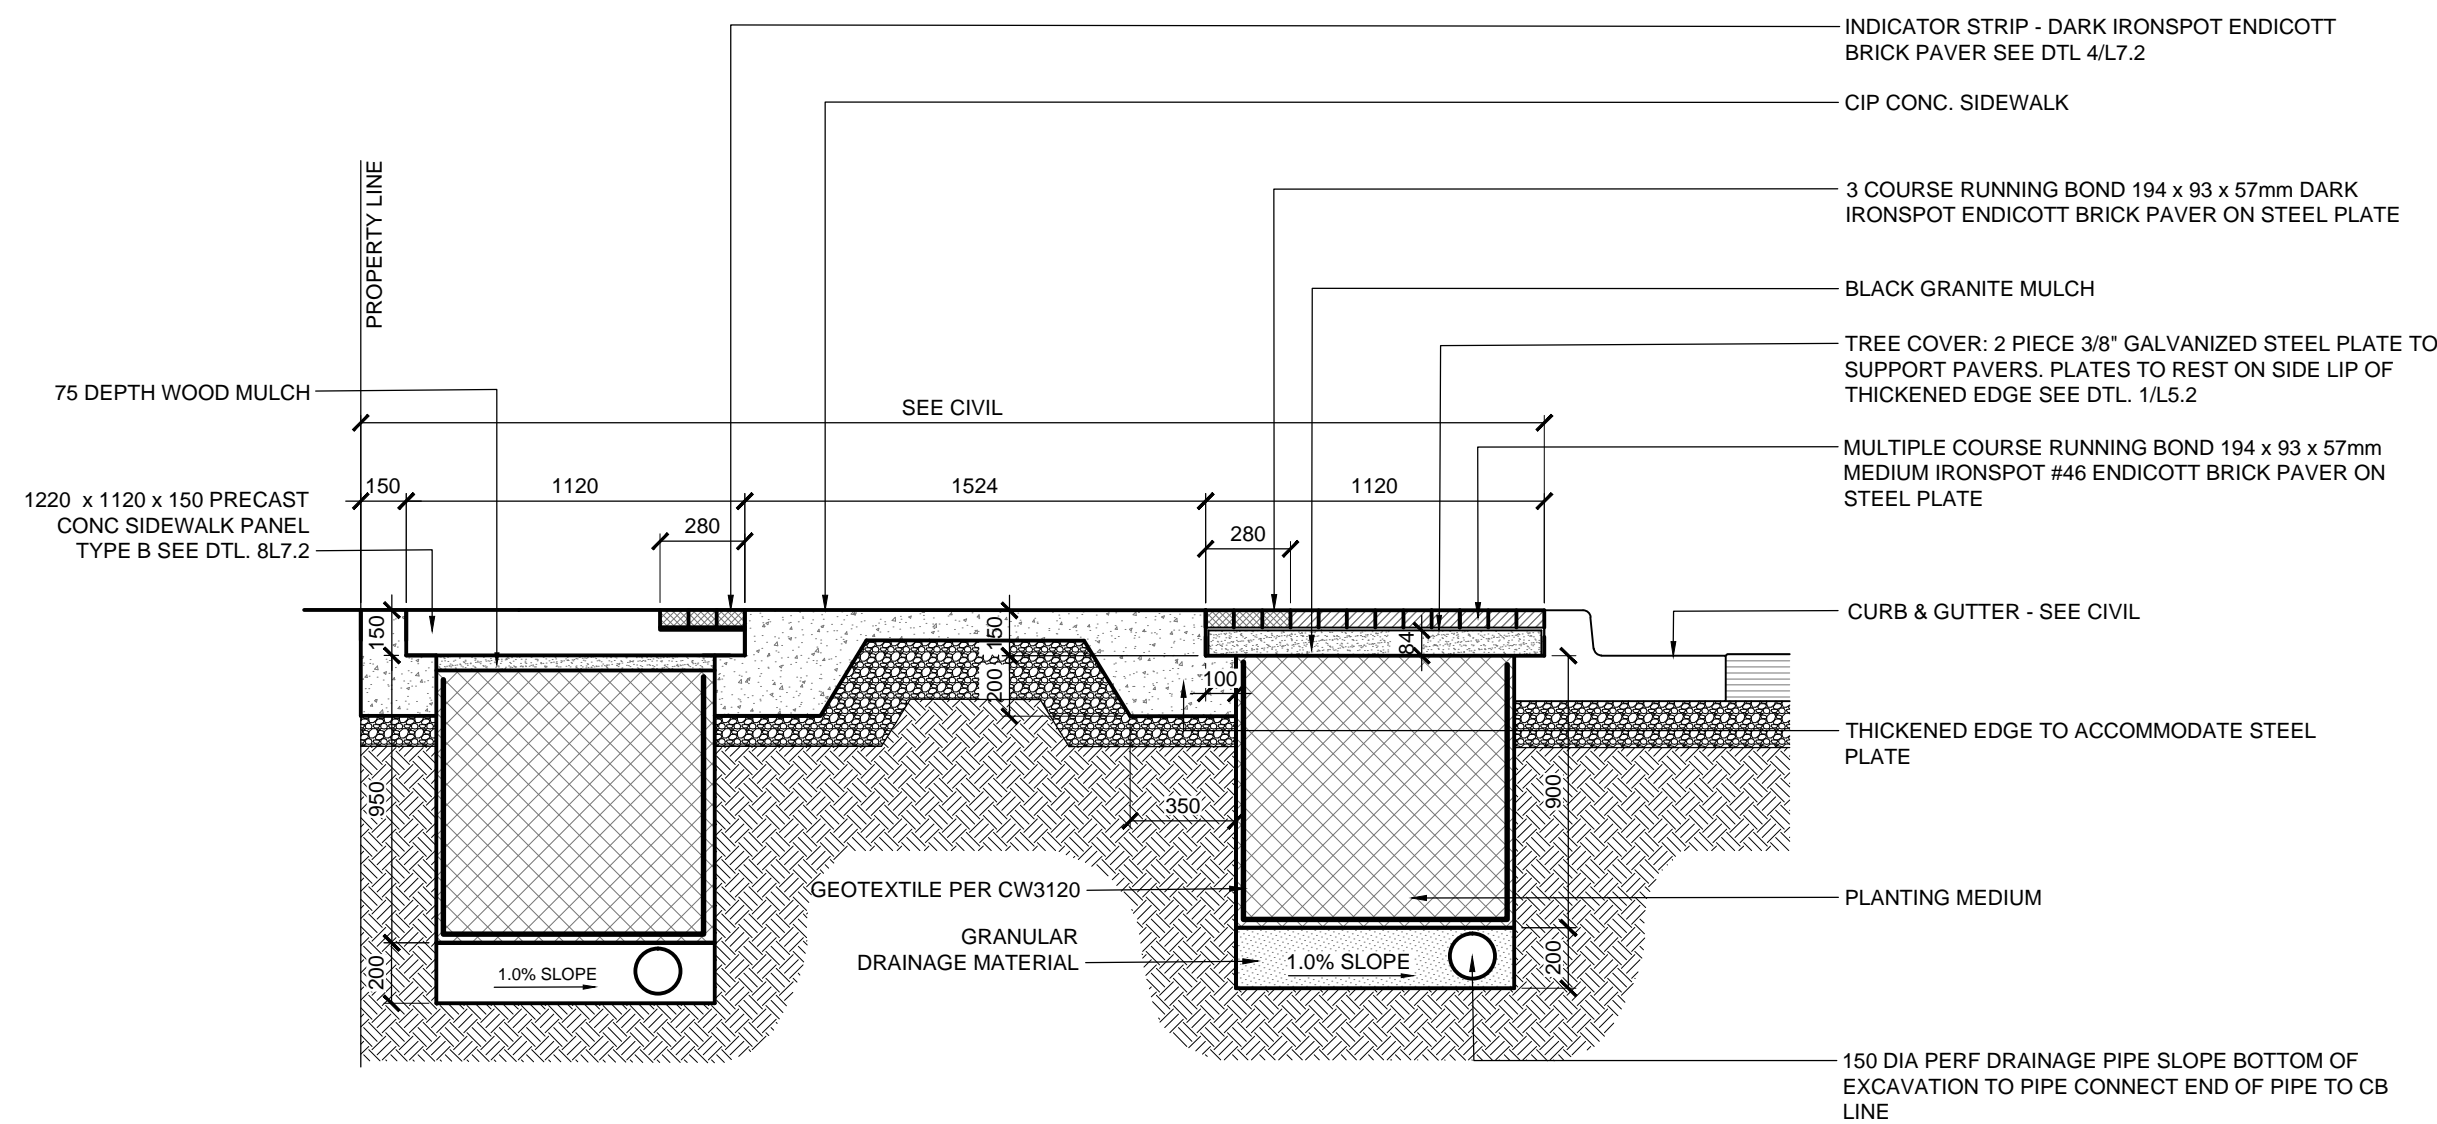

3 LILY WEST SIDEWALK SECTION
SCALE : 1:25

LOCATIONS APPROVED
UNDERGROUND STRUCTURES

SIGNED BY: _____ DATE: _____
SUPR UG STRUCTURES

LOCATION OF UNDERGROUND STRUCTURES AS SHOWN ARE BASED ON THE BEST INFORMATION AVAILABLE BUT NO GUARANTEE IS GIVEN THAT ALL EXISTING UTILITIES ARE SHOWN OR THAT THE GIVEN LOCATIONS ARE EXACT CONFIRMATION OF EXISTANCE AND EXACT LOCATION OF ALL SERVICES MUST BE OBTAINED FROM THE INDIVIDUAL UTILITIES BEFORE PROCEEDING

NO.	REVISIONS	DATE	BY
3	ISSUED FOR TENDER	05/25/16	JH
2	ISSUED FOR UG STRUCTURES REVIEW	04/08/16	JH
1	ISSUED FOR CITY OF WINNIPEG REVIEW	03/18/16	JH

DESIGNED BY	JH	CHECKED BY	GM
DRAWN BY	JH	APPROVED BY	GM
HOR. SCALE	AS NOTED	RELEASED FOR CONSTRUCTION	
VERTICAL	AS NOTED		
DATE	05/25/16	DATE	

ENGINEER'S SEAL
the Manitoba Association of Professional Engineers
Member No. 81
May 24, 2016
CONSULTANT ACAD DWG. NO.
L3.3

THE CITY OF WINNIPEG
PUBLIC WORKS DEPARTMENT
ENGINEERING SERVICES DIVISION
CITY OF WINNIPEG
LILY ST.
FROM RUPERT TO ALEXANDER
WEST SIDE SECTIONS
CITY DRAWING NUMBER
SHEET 17 OF 39
BID NO.
345-2016