




1 JAMES SOUTH SIDEWALK SECTION
SCALE : 1:25

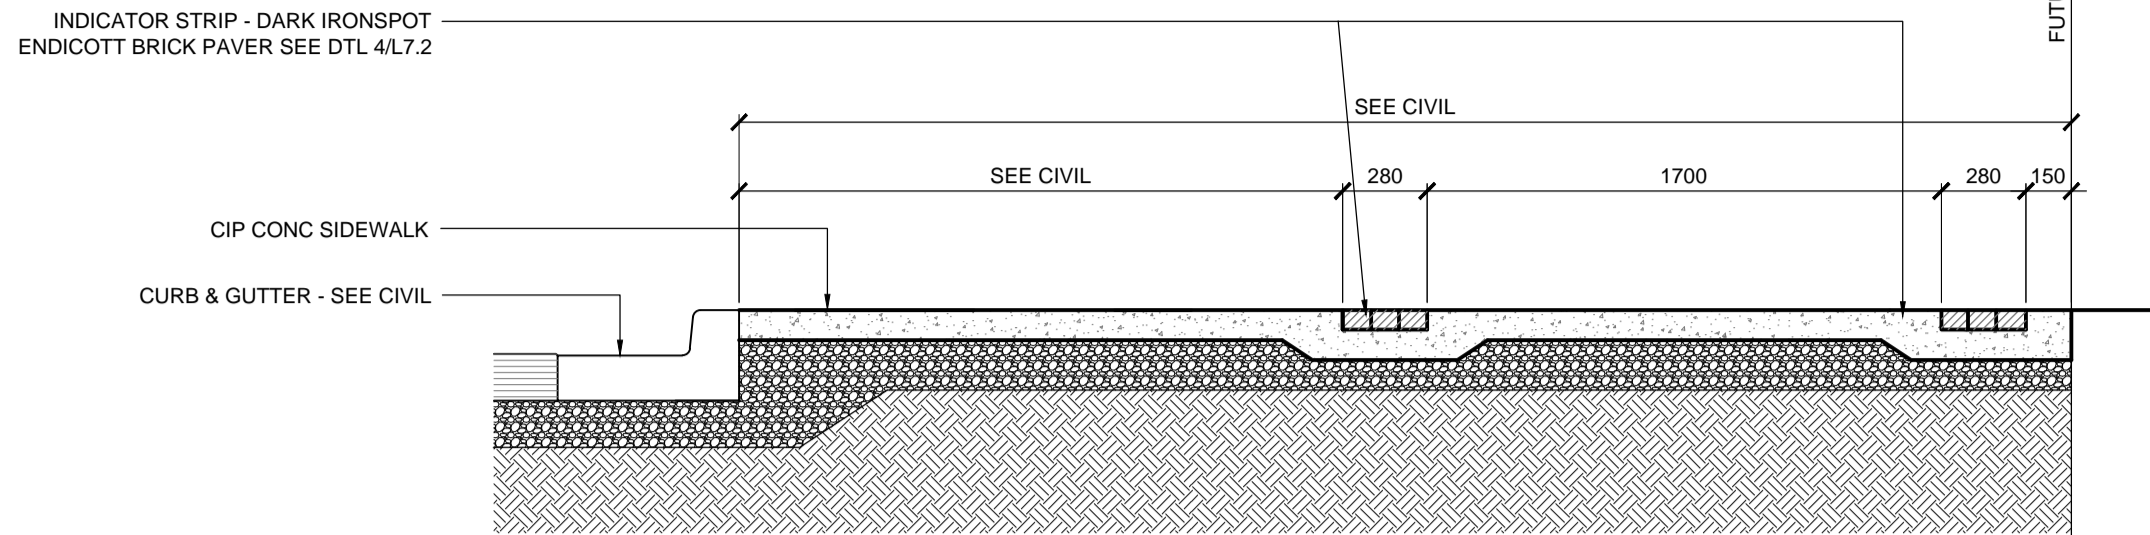


2 JAMES NORTH SIDEWALK SECTION
SCALE : 1:25

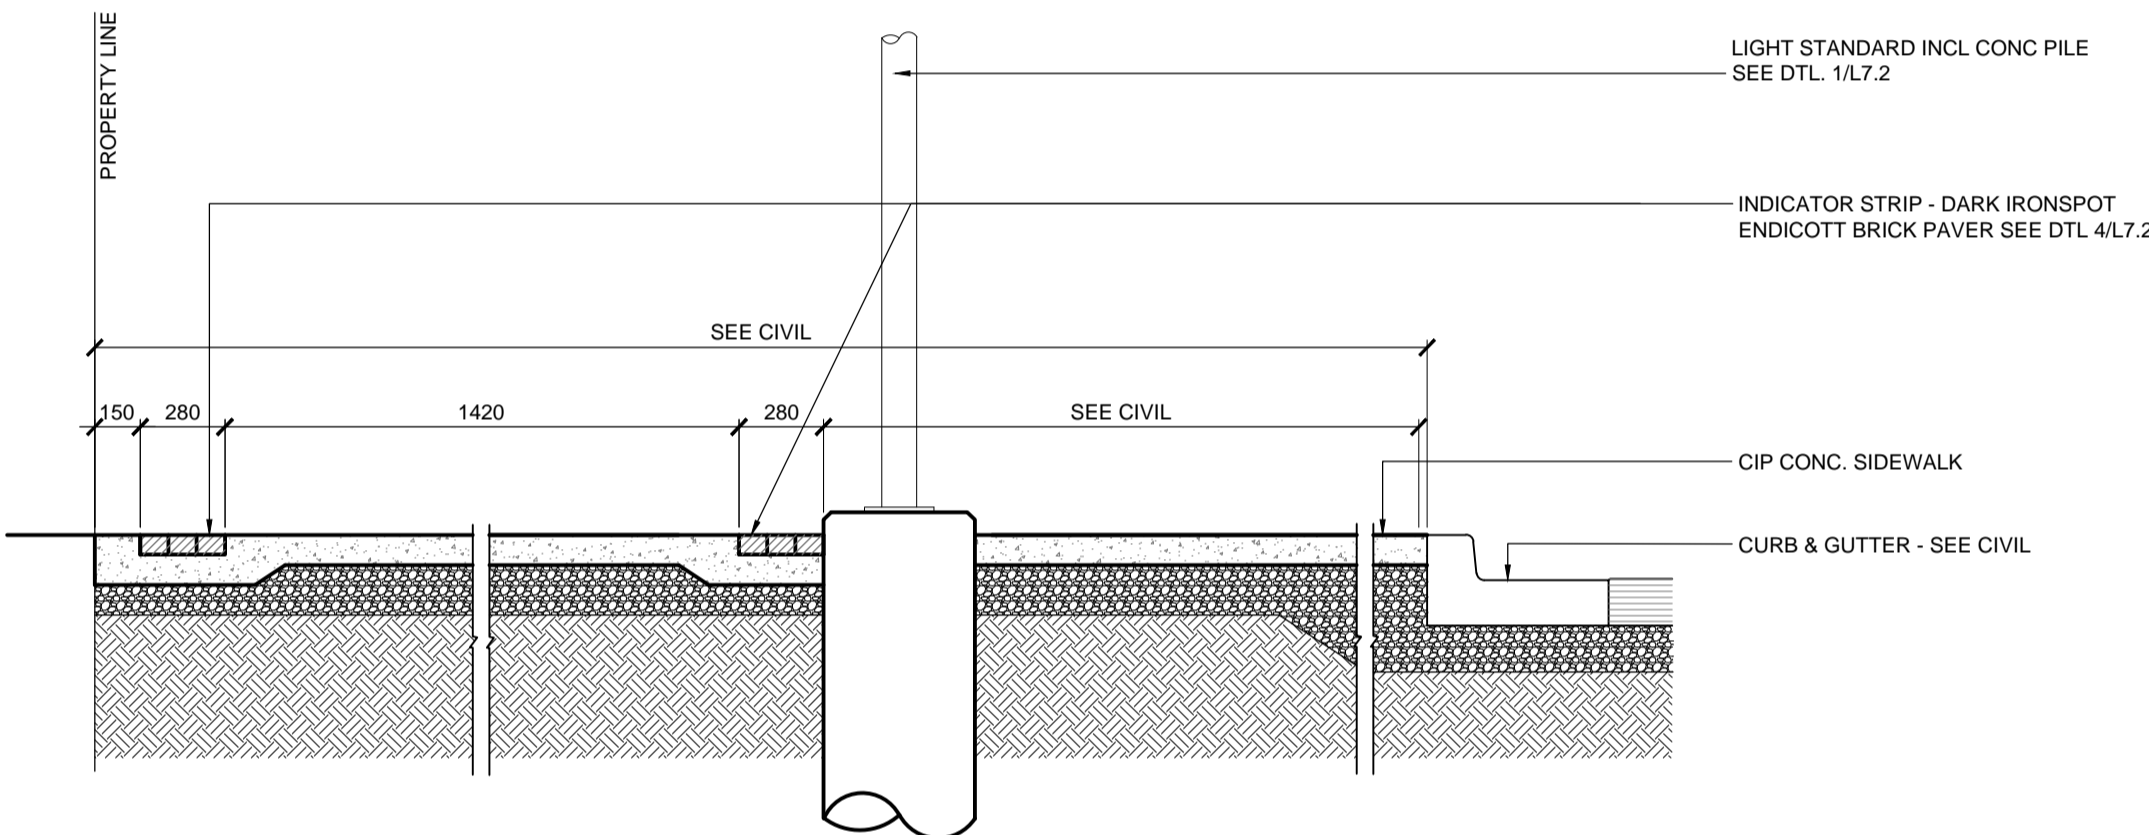


3 PACIFIC SOUTH SIDEWALK SECTION
SCALE : 1:25

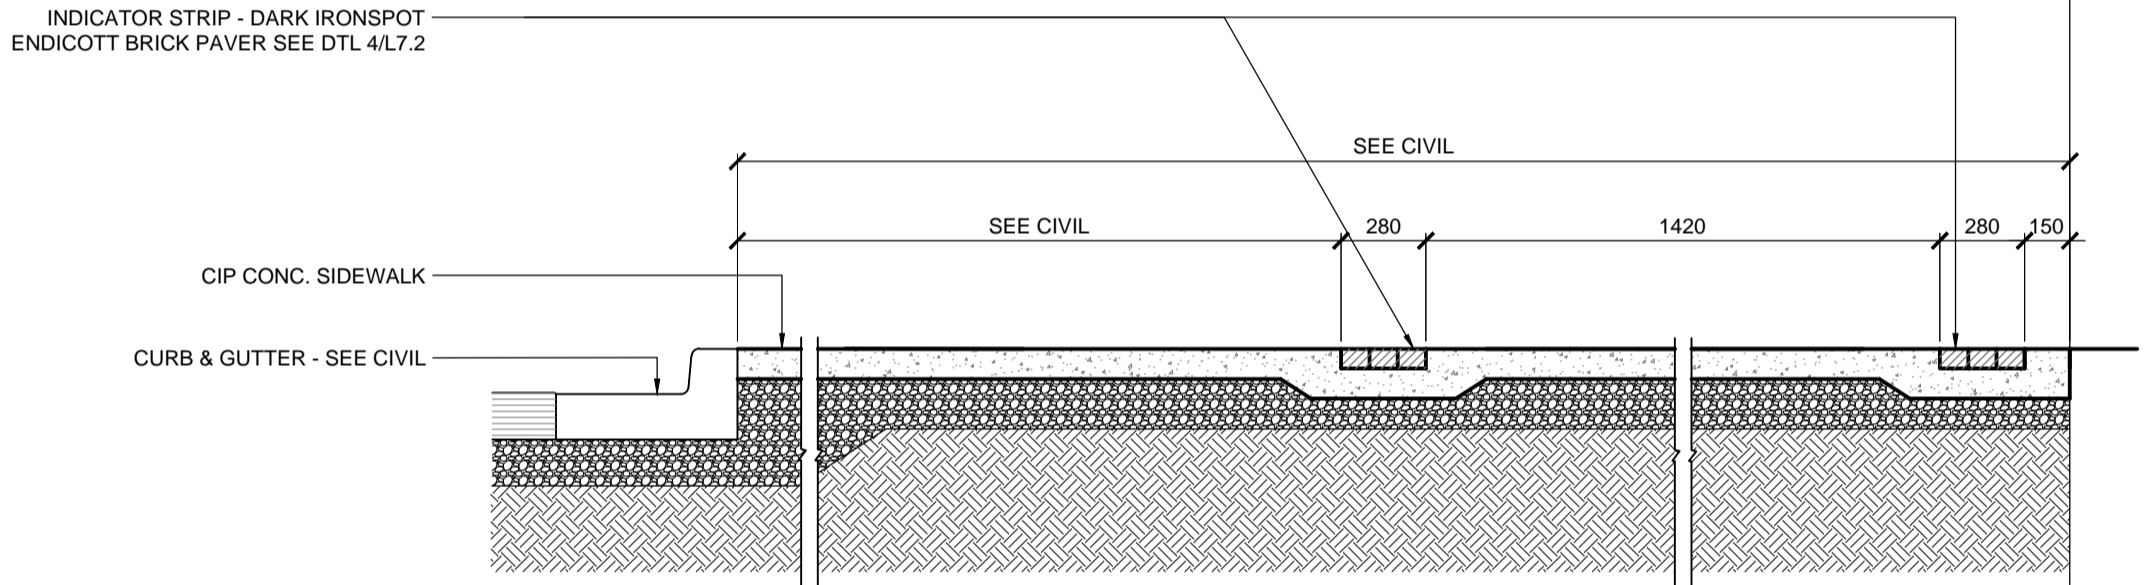

4 PACIFIC NORTH SIDEWALK SECTION
SCALE : 1:25

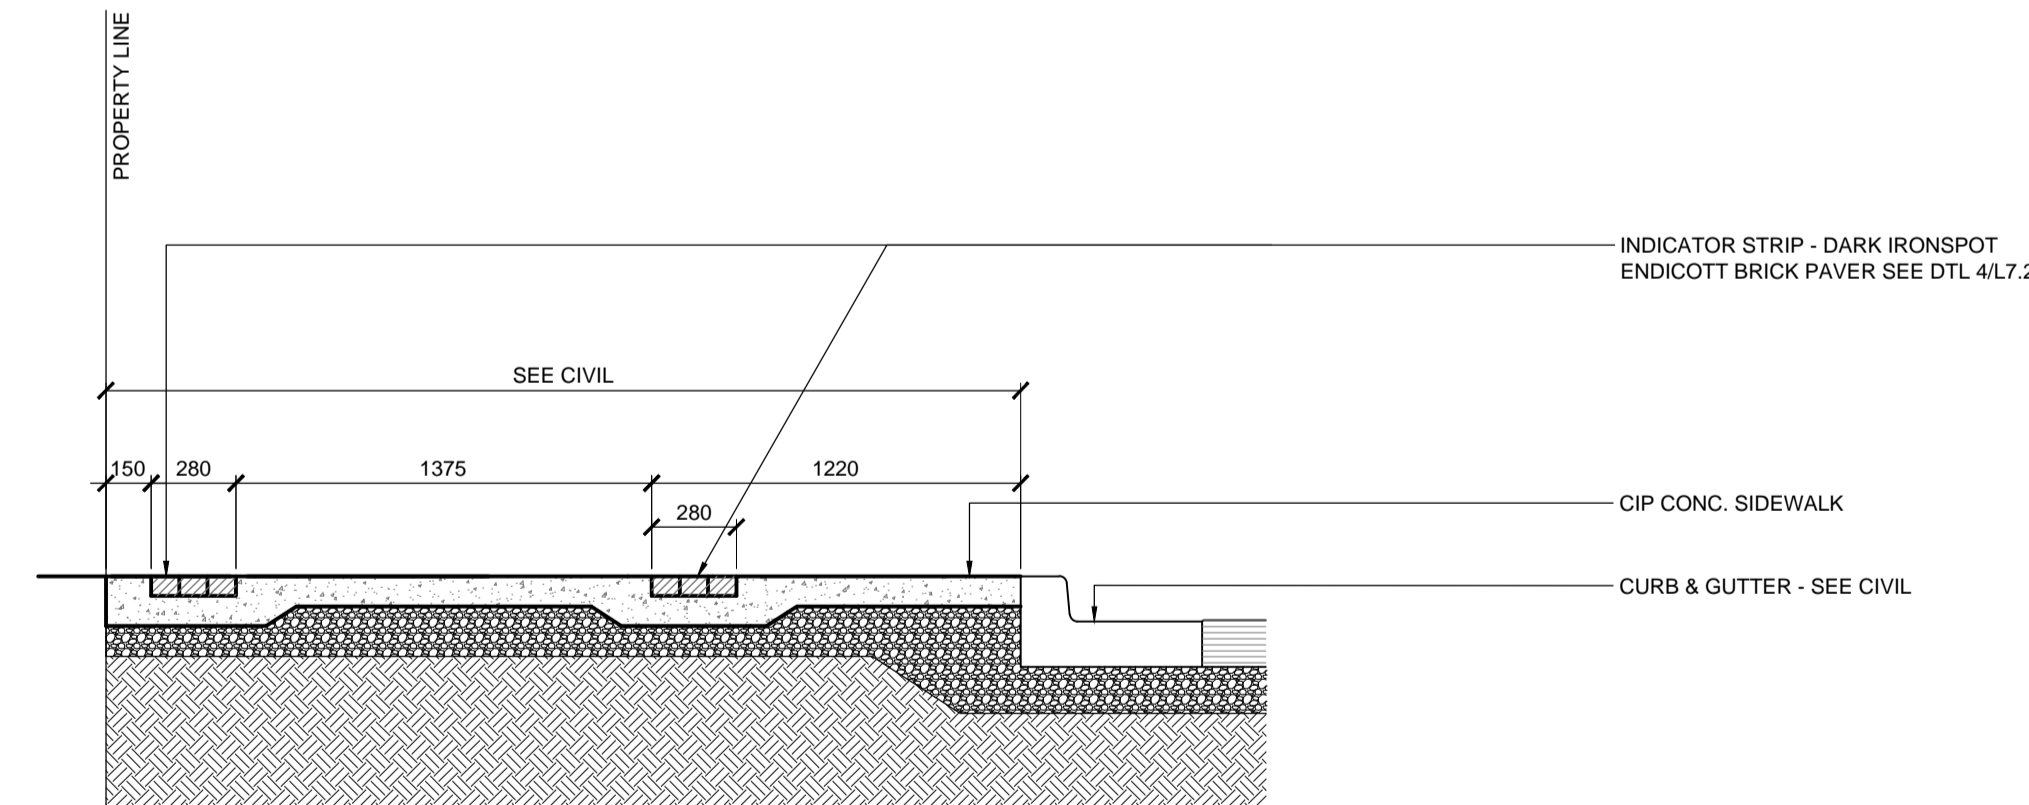

5 GALT SOUTH SIDEWALK SECTION
SCALE : 1:25

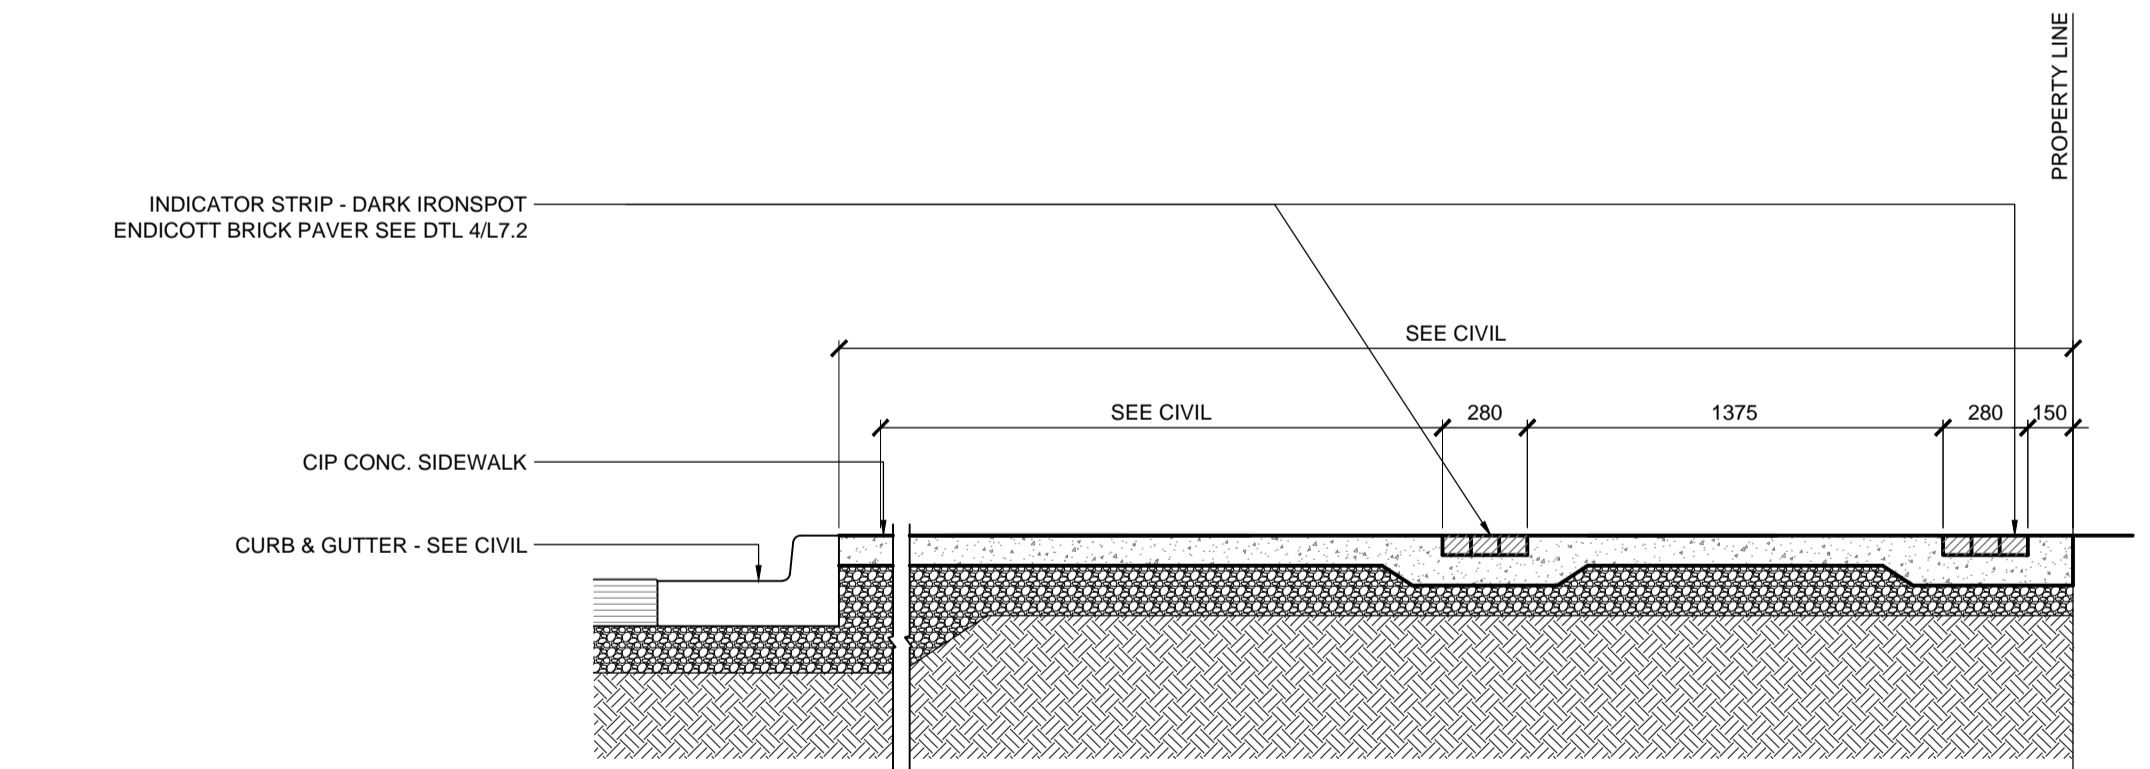

6 GALT NORTH SIDEWALK SECTION
SCALE : 1:25


NOTES:
These design documents are prepared solely for the use by the party with whom the design professional has entered into a contract and there are no representations of any kind made by the design professional to any party with whom the design professional has not entered into a contract.


LOCATIONS APPROVED
UNDERGROUND STRUCTURES


SIGNED BY: _____ DATE: _____
SUPV UG STRUCTURES

LOCATION OF UNDERGROUND STRUCTURES AS SHOWN ARE BASED ON THE BEST INFORMATION AVAILABLE BUT NO GUARANTEE IS GIVEN THAT ALL EXISTING UTILITIES ARE SHOWN OR THAT THE GIVEN LOCATIONS ARE EXACT CONFIRMATION OF EXISTANCE AND EXACT LOCATION OF ALL SERVICES MUST BE OBTAINED FROM THE INDIVIDUAL UTILITIES BEFORE PROCEEDING

G.B.M. ELEV.			
3	ISSUED FOR TENDER	05/25/16	JH
2	ISSUED FOR UG STRUCTURES REVIEW	04/08/16	JH
1	ISSUED FOR CITY OF WINNIPEG REVIEW	03/18/16	JH
NO.	REVISIONS	DATE	BY

 500-125 St. Mary's Avenue East Winnipeg, MB R2B 0P3 PHONE: 204-541-1907 FAX: 204-541-1907			
DESIGNED BY	JH	CHECKED BY	GM
DRAWN BY	JH	APPROVED BY	GM
HOR. SCALE	AS NOTED	RELEASED FOR CONSTRUCTION	
VERTICAL	AS NOTED		
DATE	05/25/16	DATE	

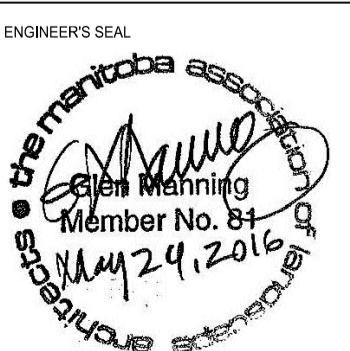ENGINEER'S SEAL 
CONSULTANT ACAD DWG. NO. L3.7

 THE CITY OF WINNIPEG PUBLIC WORKS DEPARTMENT ENGINEERING SERVICES DIVISION	
CITY OF WINNIPEG	CITY DRAWING NUMBER
	SHEET 21 OF 39
JAMES, PACIFIC & GALT AVE. NORTH & SOUTH SIDE SECTIONS	BID NO. 345-2016