




1 ALEXANDER SOUTH SIDEWALK SECTION
L3.9 SCALE : 1:25

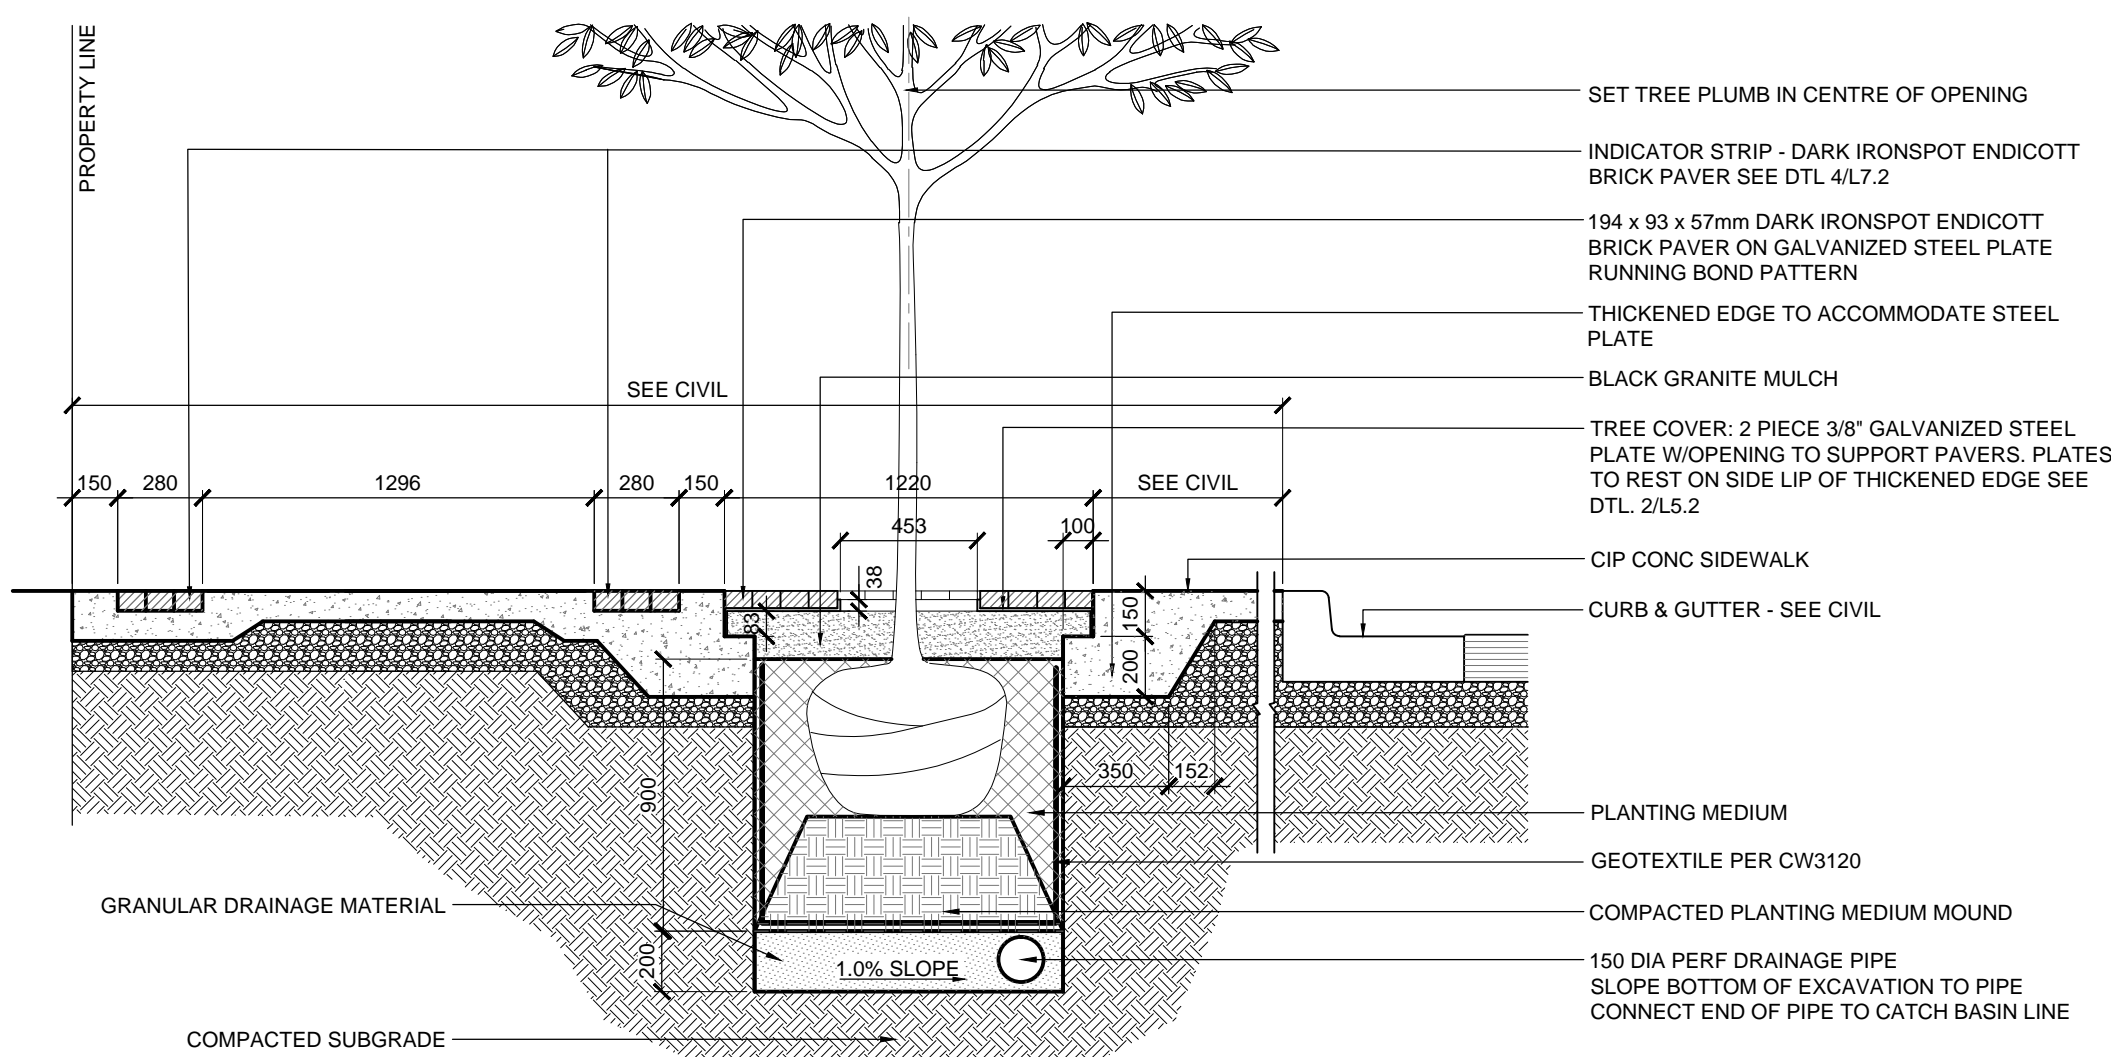


2 ALEXANDER SOUTH SIDEWALK SECTION
L3.9 SCALE : 1:25

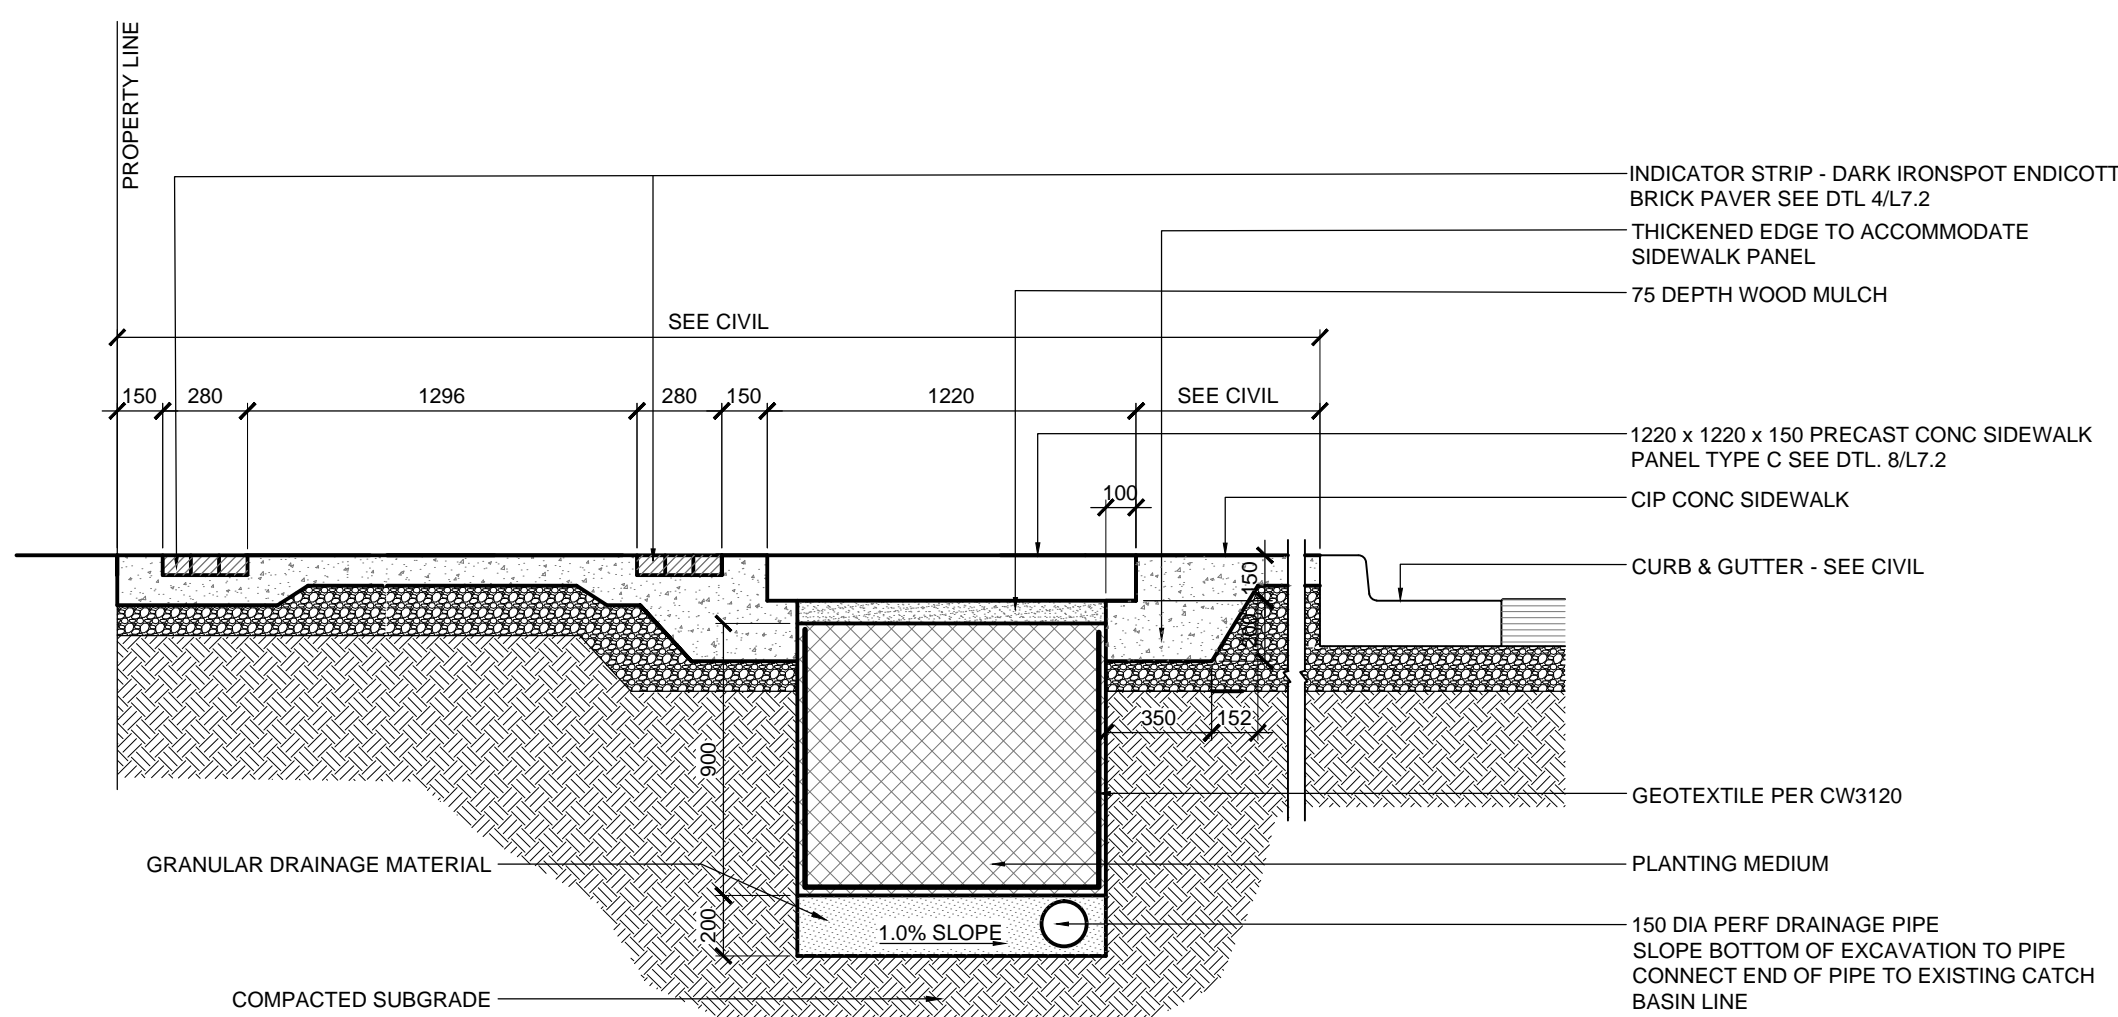


3 ALEXANDER SOUTH SIDEWALK SECTION
L3.9 SCALE : 1:25

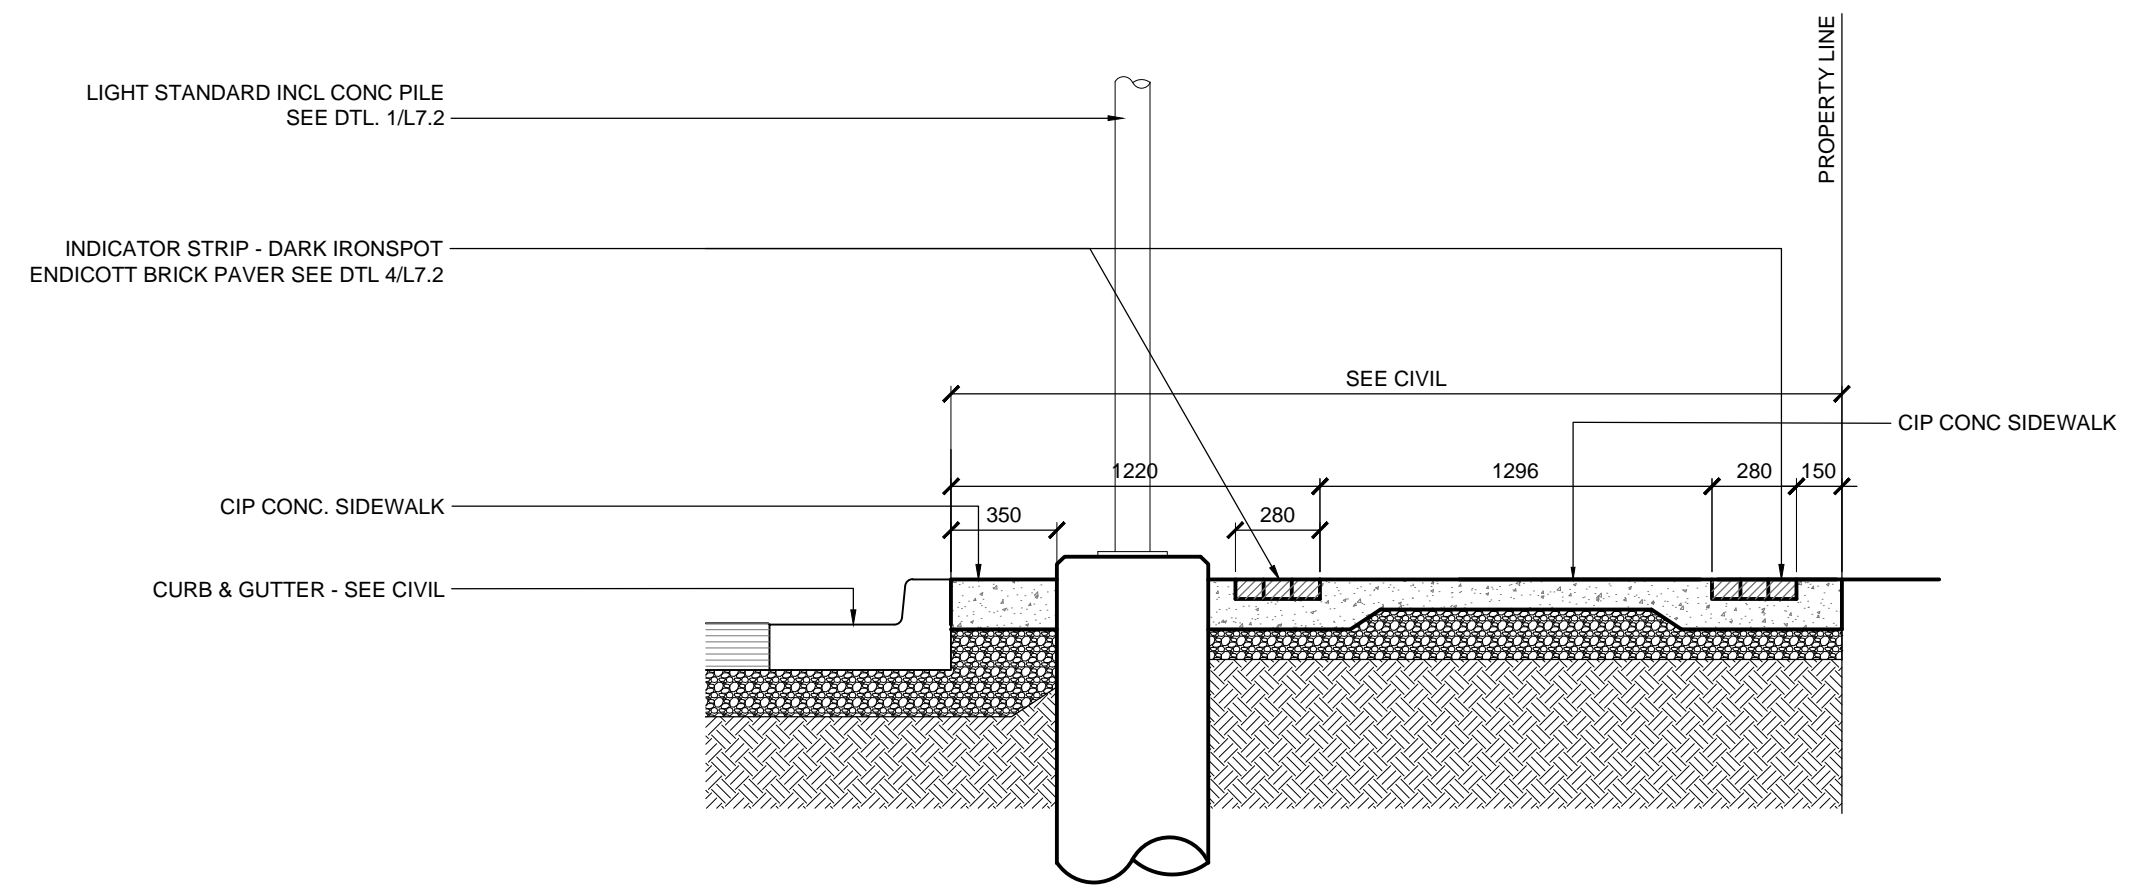

4 ALEXANDER NORTH SIDEWALK SECTION
L3.9 SCALE : 1:25

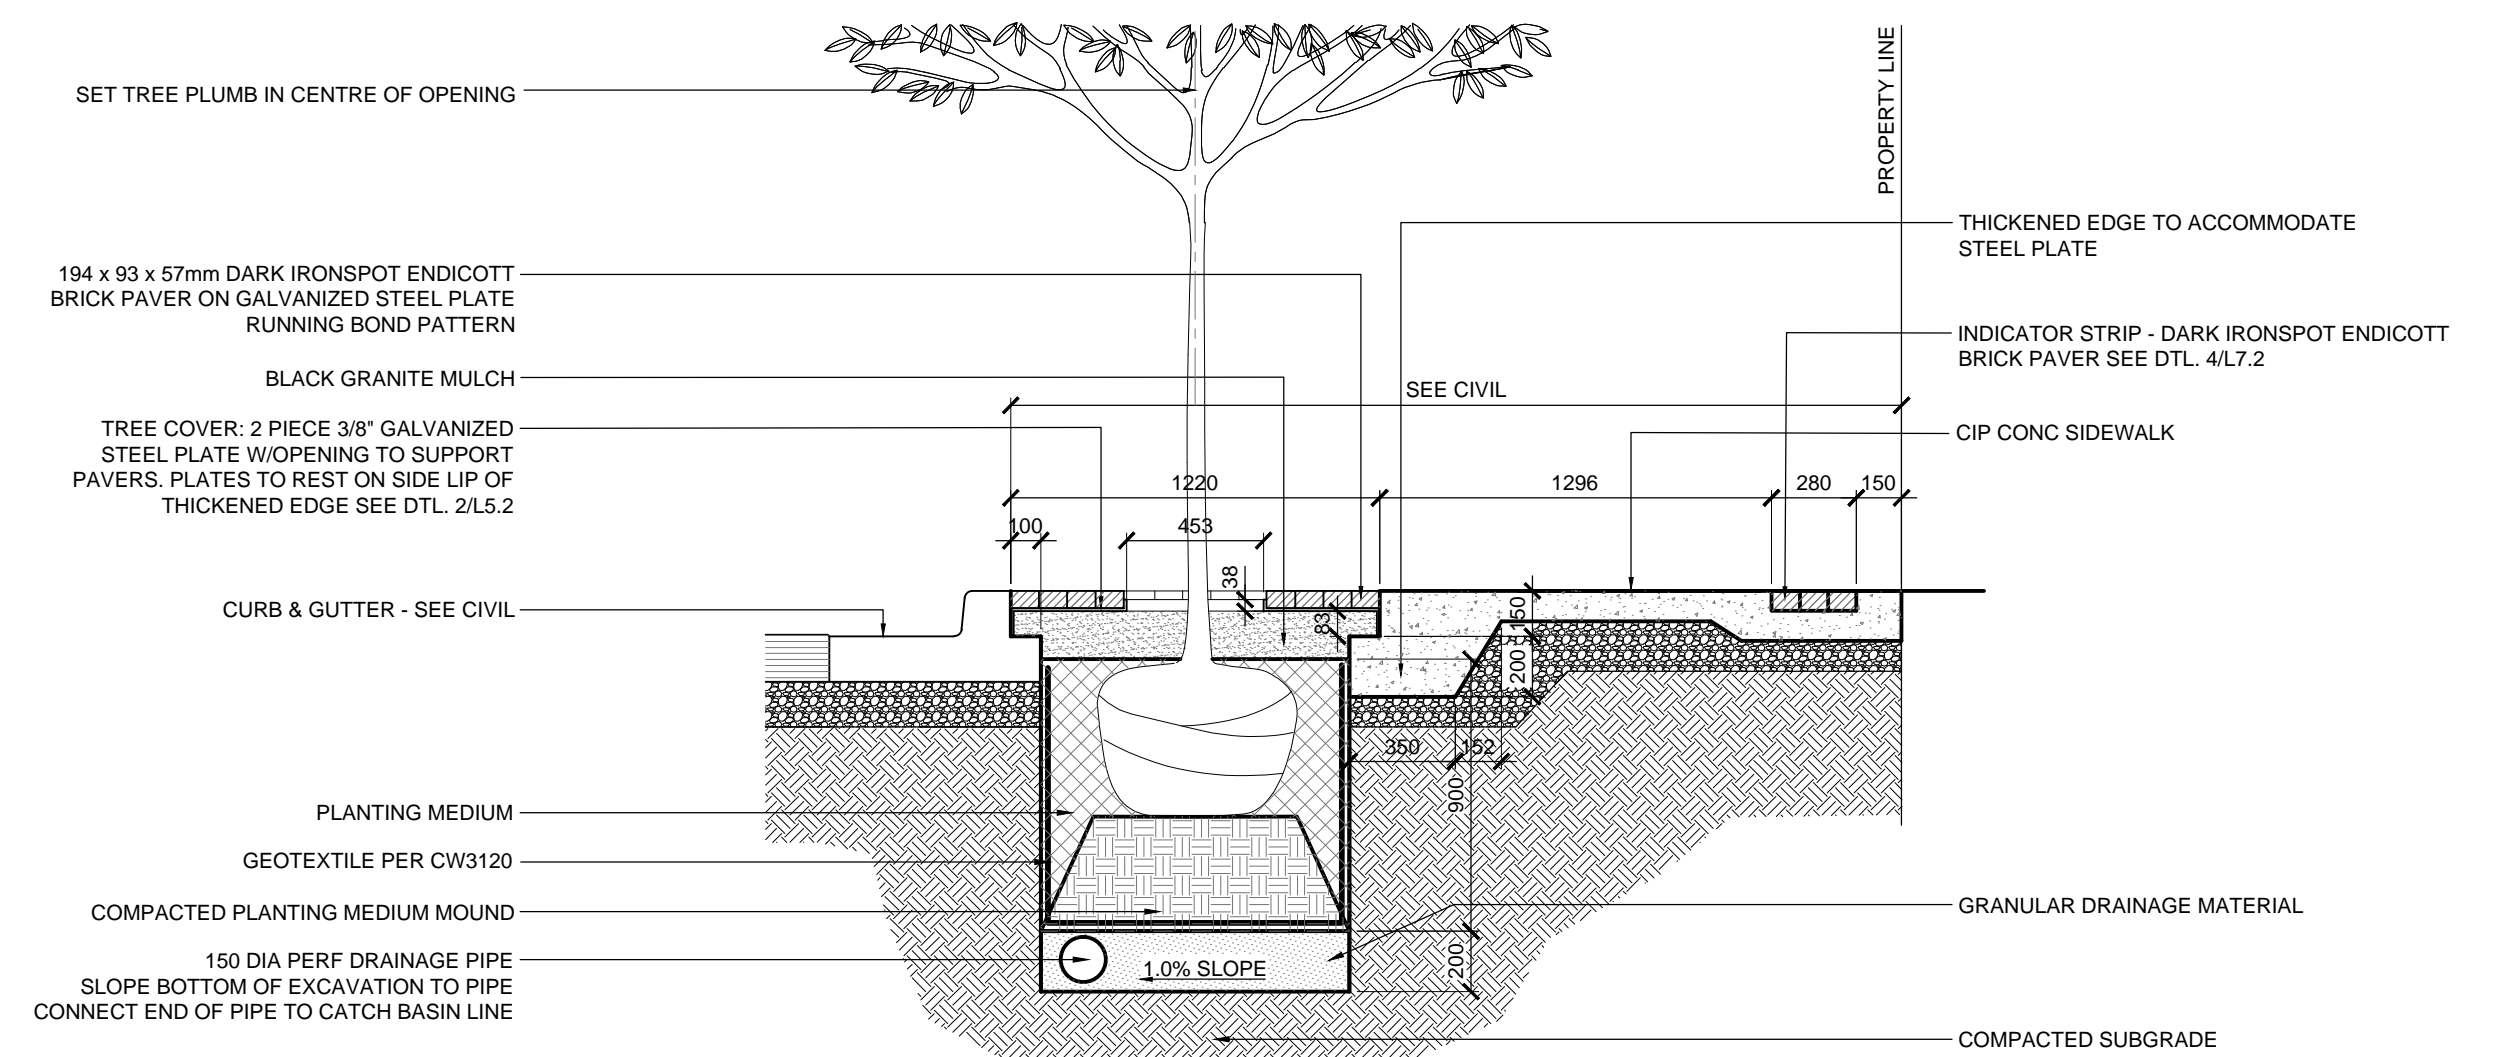

5 ALEXANDER NORTH SIDEWALK SECTION
L3.9 SCALE : 1:25

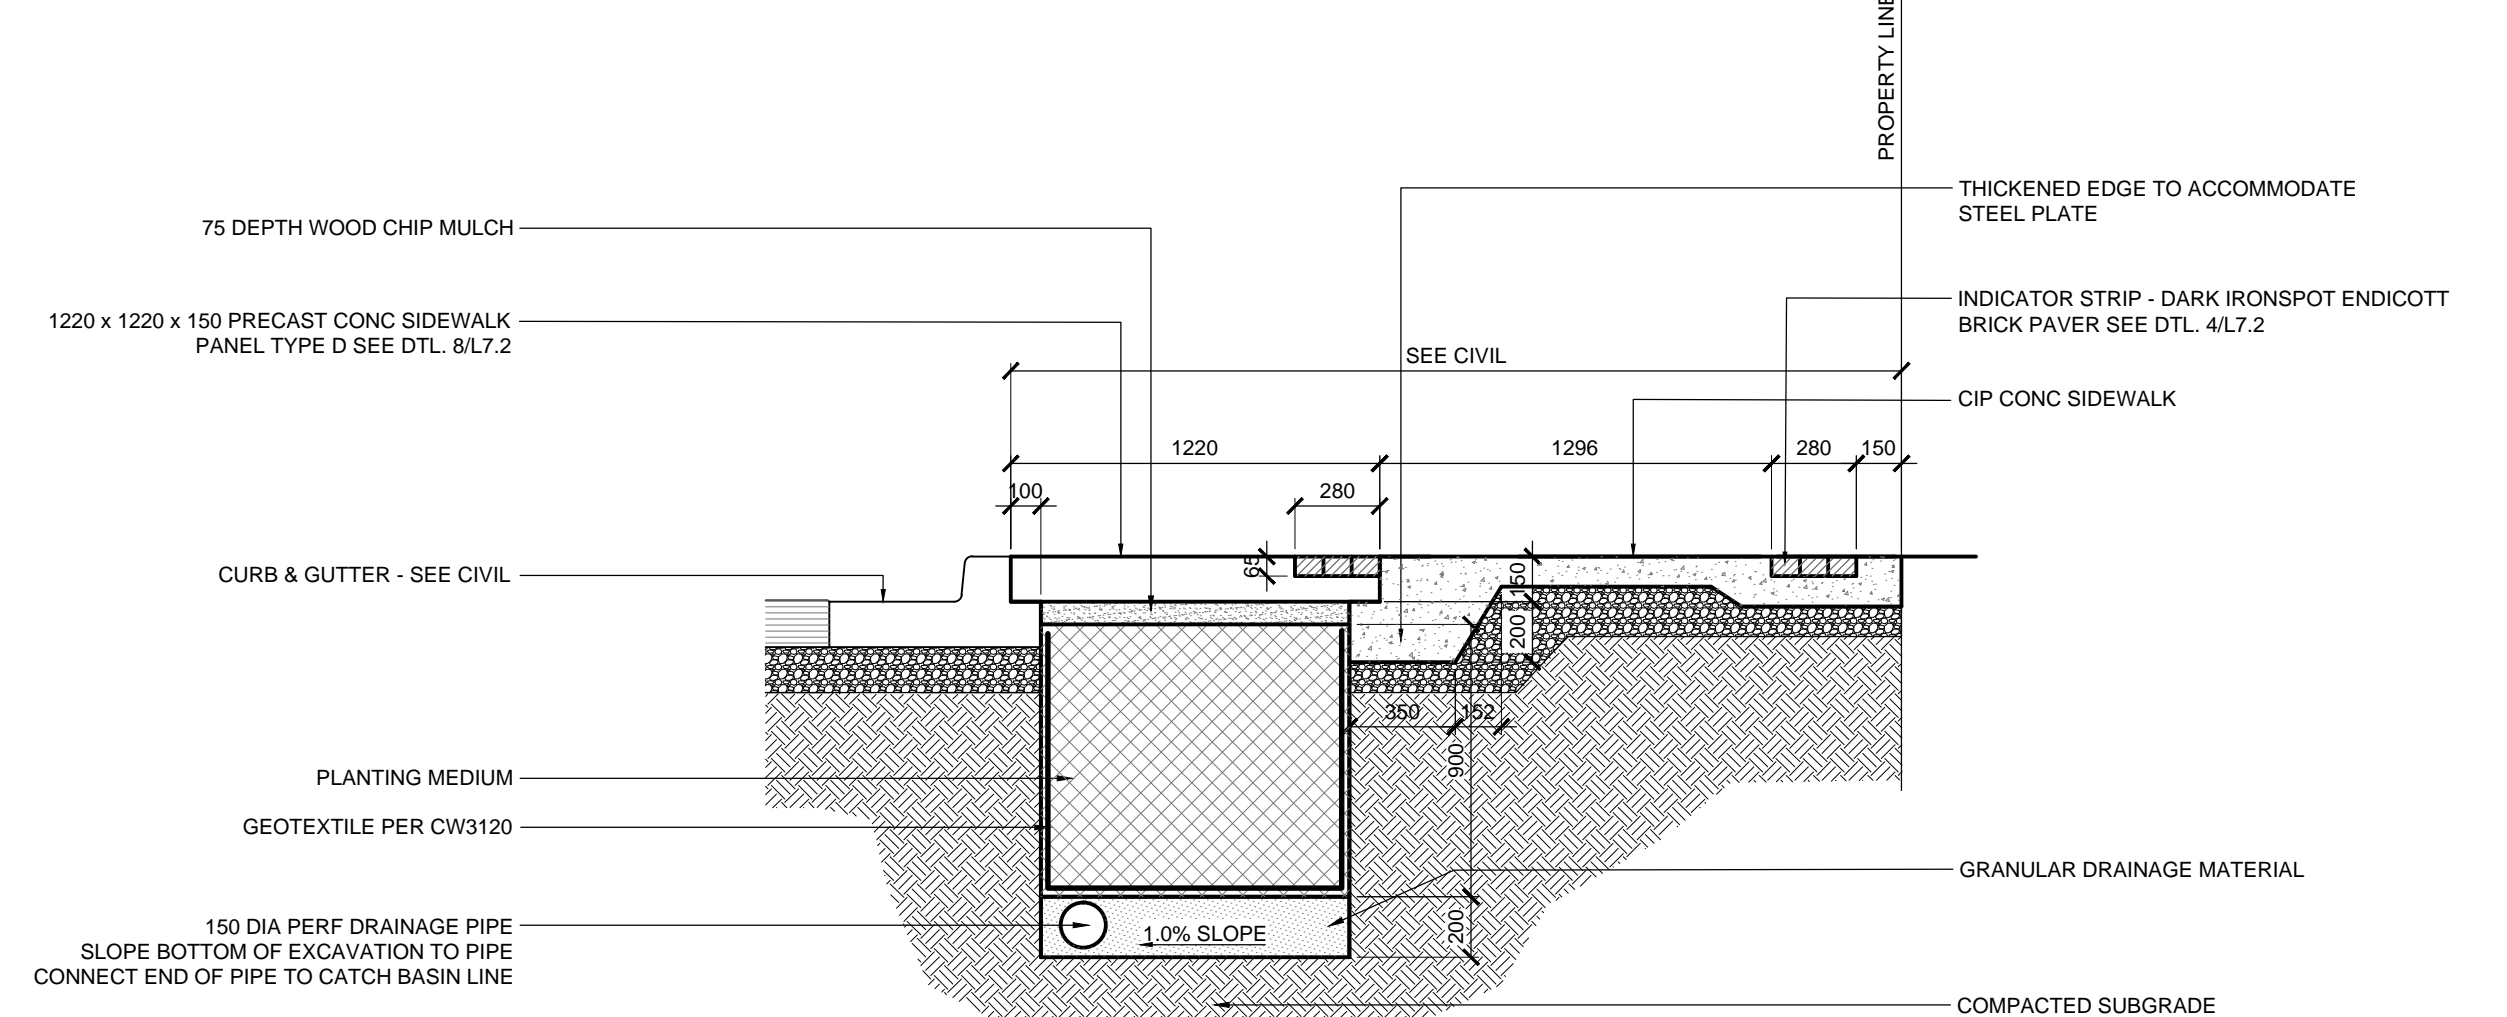

6 ALEXANDER NORTH SIDEWALK SECTION
L3.9 SCALE : 1:25


NOTES:
These design documents are prepared solely for the use by the party with whom the design professional has entered into a contract and there are no representations of any kind made by the design professional to any party with whom the design professional has not entered into a contract.


LOCATIONS APPROVED UNDERGROUND STRUCTURES


SIGNED BY: _____ DATE: _____
SUPR UG STRUCTURES

LOCATION OF UNDERGROUND STRUCTURES AS SHOWN ARE BASED ON THE BEST INFORMATION AVAILABLE BUT NO GUARANTEE IS GIVEN THAT ALL EXISTING UTILITIES ARE SHOWN OR THAT THE GIVEN LOCATIONS ARE EXACT CONFIRMATION OF EXISTANCE AND EXACT LOCATION OF ALL SERVICES MUST BE OBTAINED FROM THE INDIVIDUAL UTILITIES BEFORE PROCEEDING

G.B.M. ELEV.			
3	ISSUED FOR TENDER	05/25/16	JH
2	ISSUED FOR UG STRUCTURES REVIEW	04/08/16	JH
1	ISSUED FOR CITY OF WINNIPEG REVIEW	03/18/16	JH
NO.	REVISIONS	DATE	BY

 5500-125 Burnabyway Avenue East Winnipeg, MB R2B 0P5 PHONE: (204) 541-1907 FAX: (204) 541-1907			
DESIGNED BY	JH	CHECKED BY	GM
DRAWN BY	JH	APPROVED BY	GM
HOR. SCALE	AS NOTED	RELEASED FOR CONSTRUCTION	
VERTICAL	AS NOTED		
DATE	05/25/16	DATE	

ENGINEER'S SEAL 
CONSULTANT ACAD DWG. NO. L3.9

 THE CITY OF WINNIPEG PUBLIC WORKS DEPARTMENT ENGINEERING SERVICES DIVISION	
CITY DRAWING NUMBER	
SHEET 23 OF 39	
ALEXANDER AVE. NORTH & SOUTH SIDE SECTIONS	
BID NO. 345-2016	