




May 20, 2016 -- 4:10pm
\\psa\HTFC\FILE_SERVER\2016\15-043 East Exchange Phase 3\ACAD\Details\15-043ili Details-temp.dwg - tab1, L4.1 Street Name

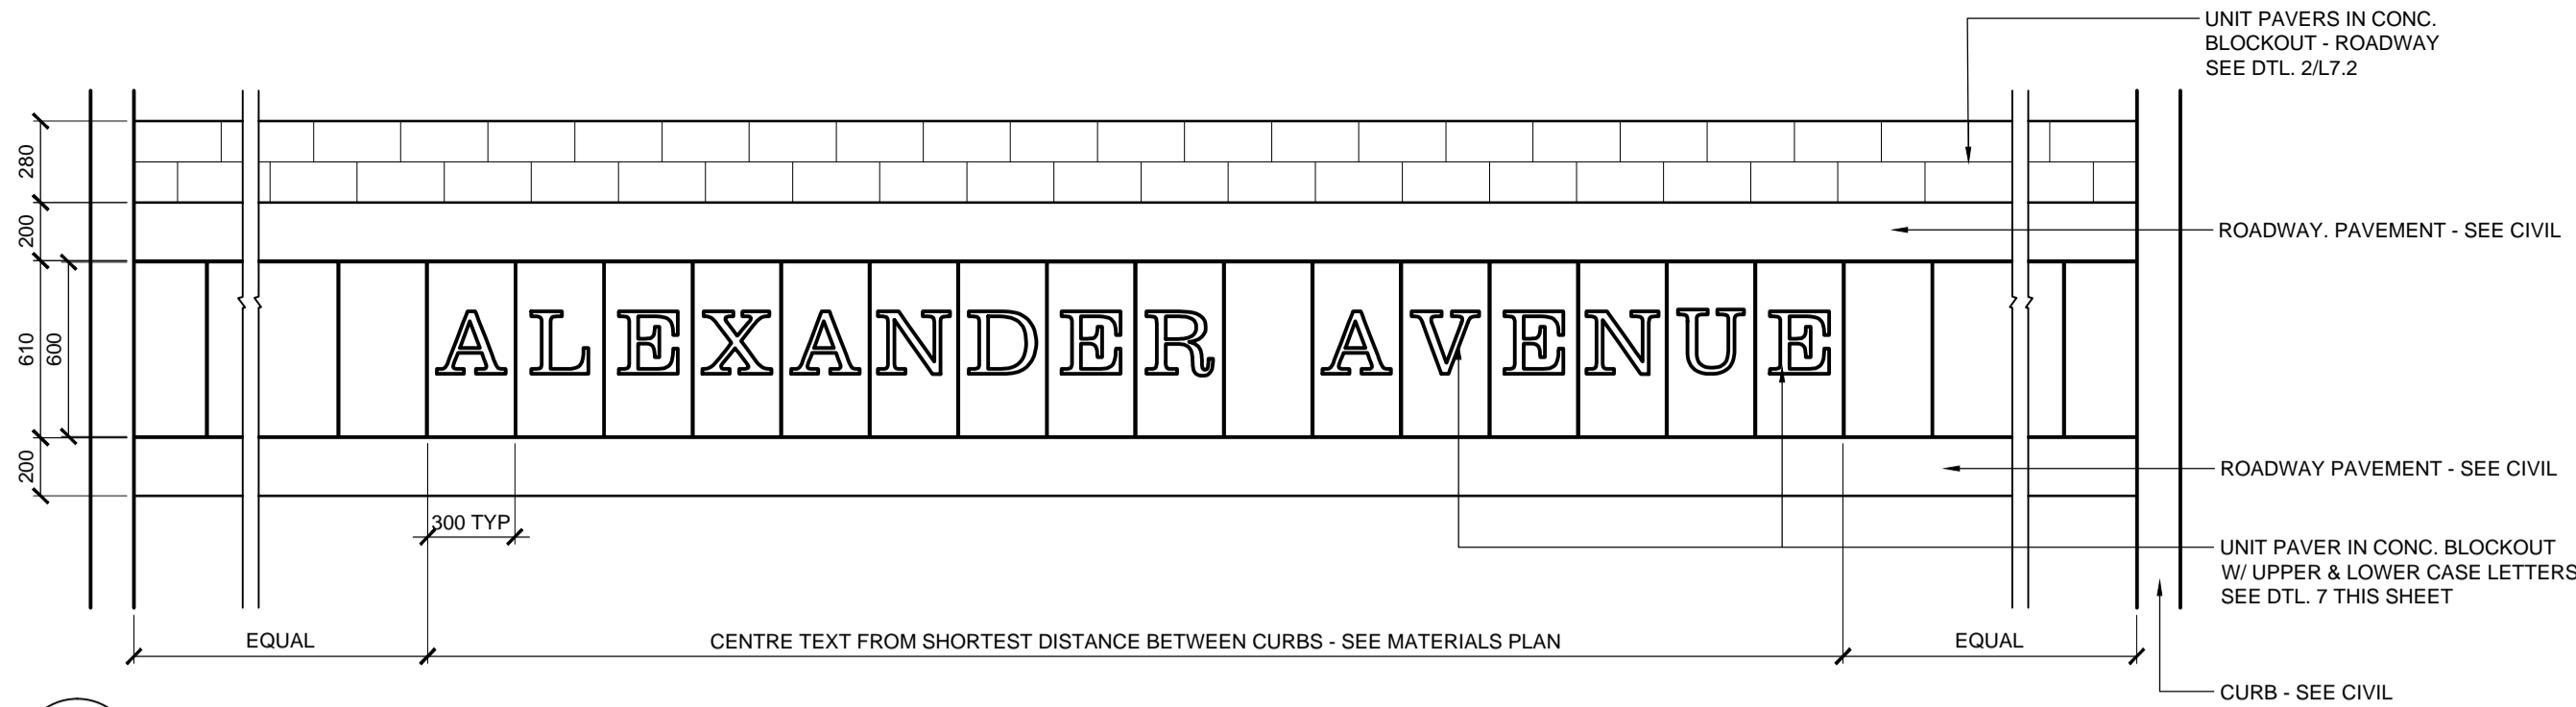


1 ALEXANDER LAYOUT
L4.1 SCALE : 1:25

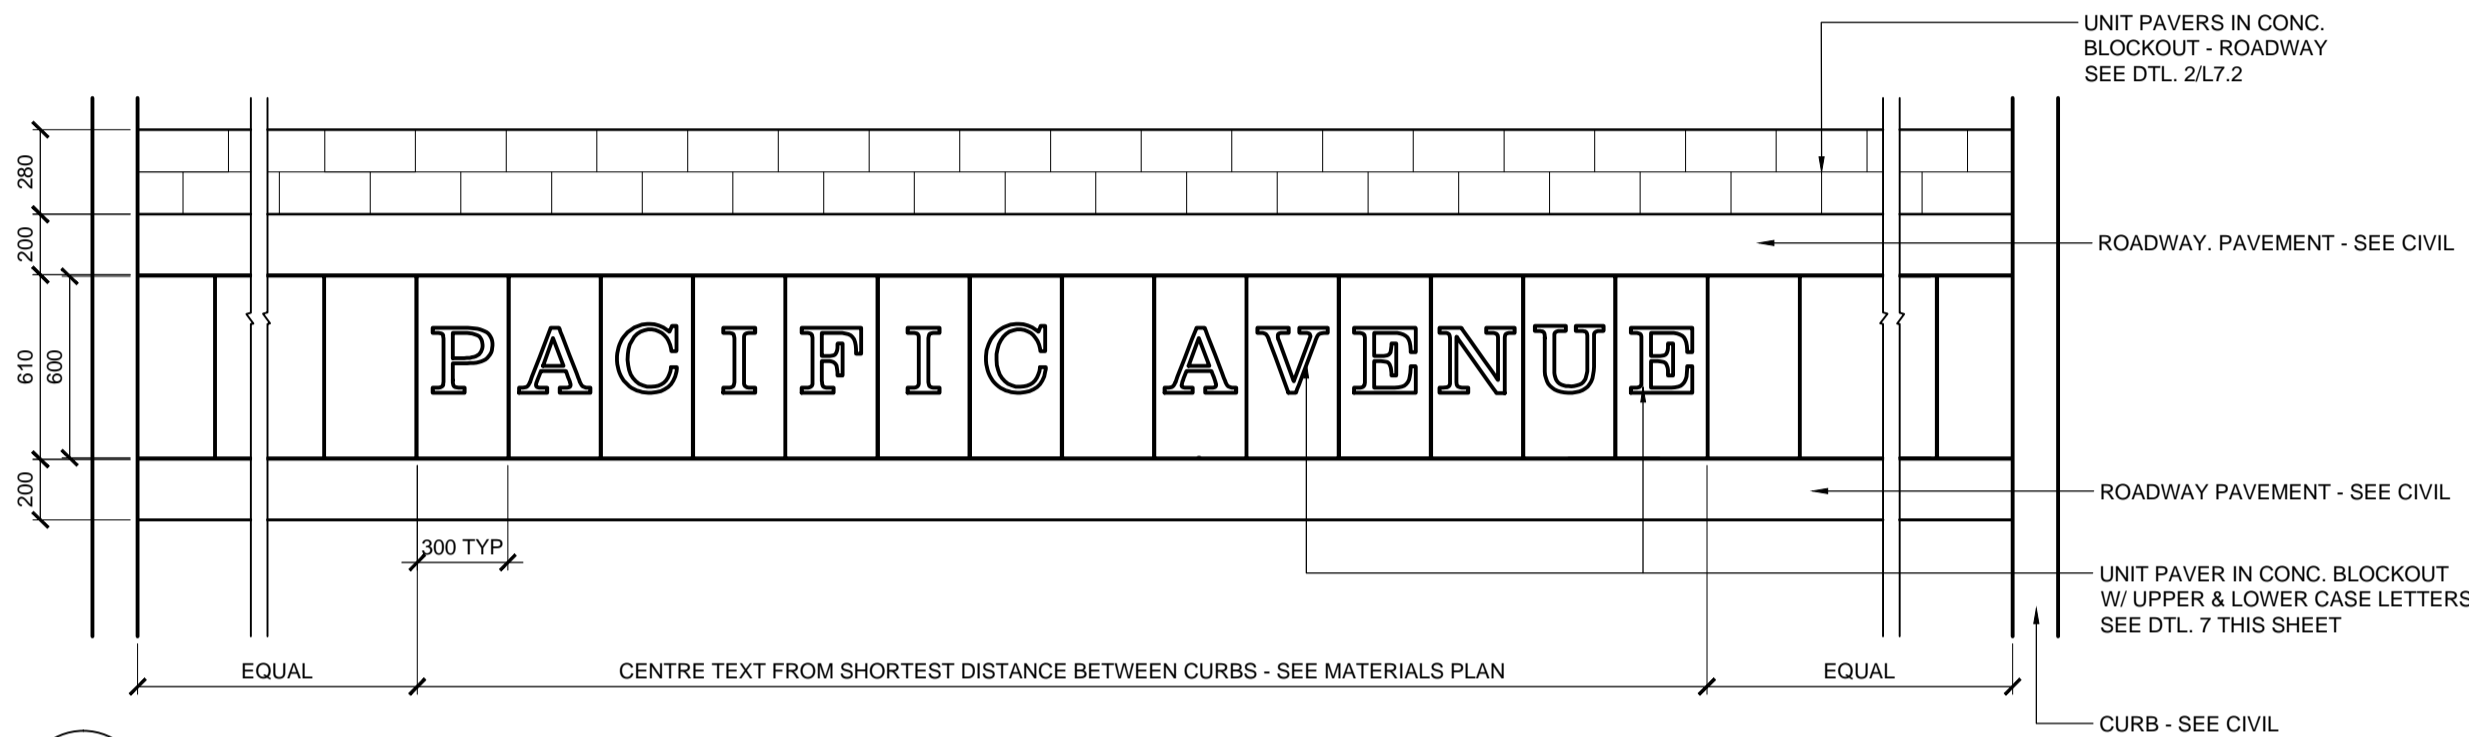


2 PACIFIC TEXT LAYOUT
L4.1 SCALE : 1:25

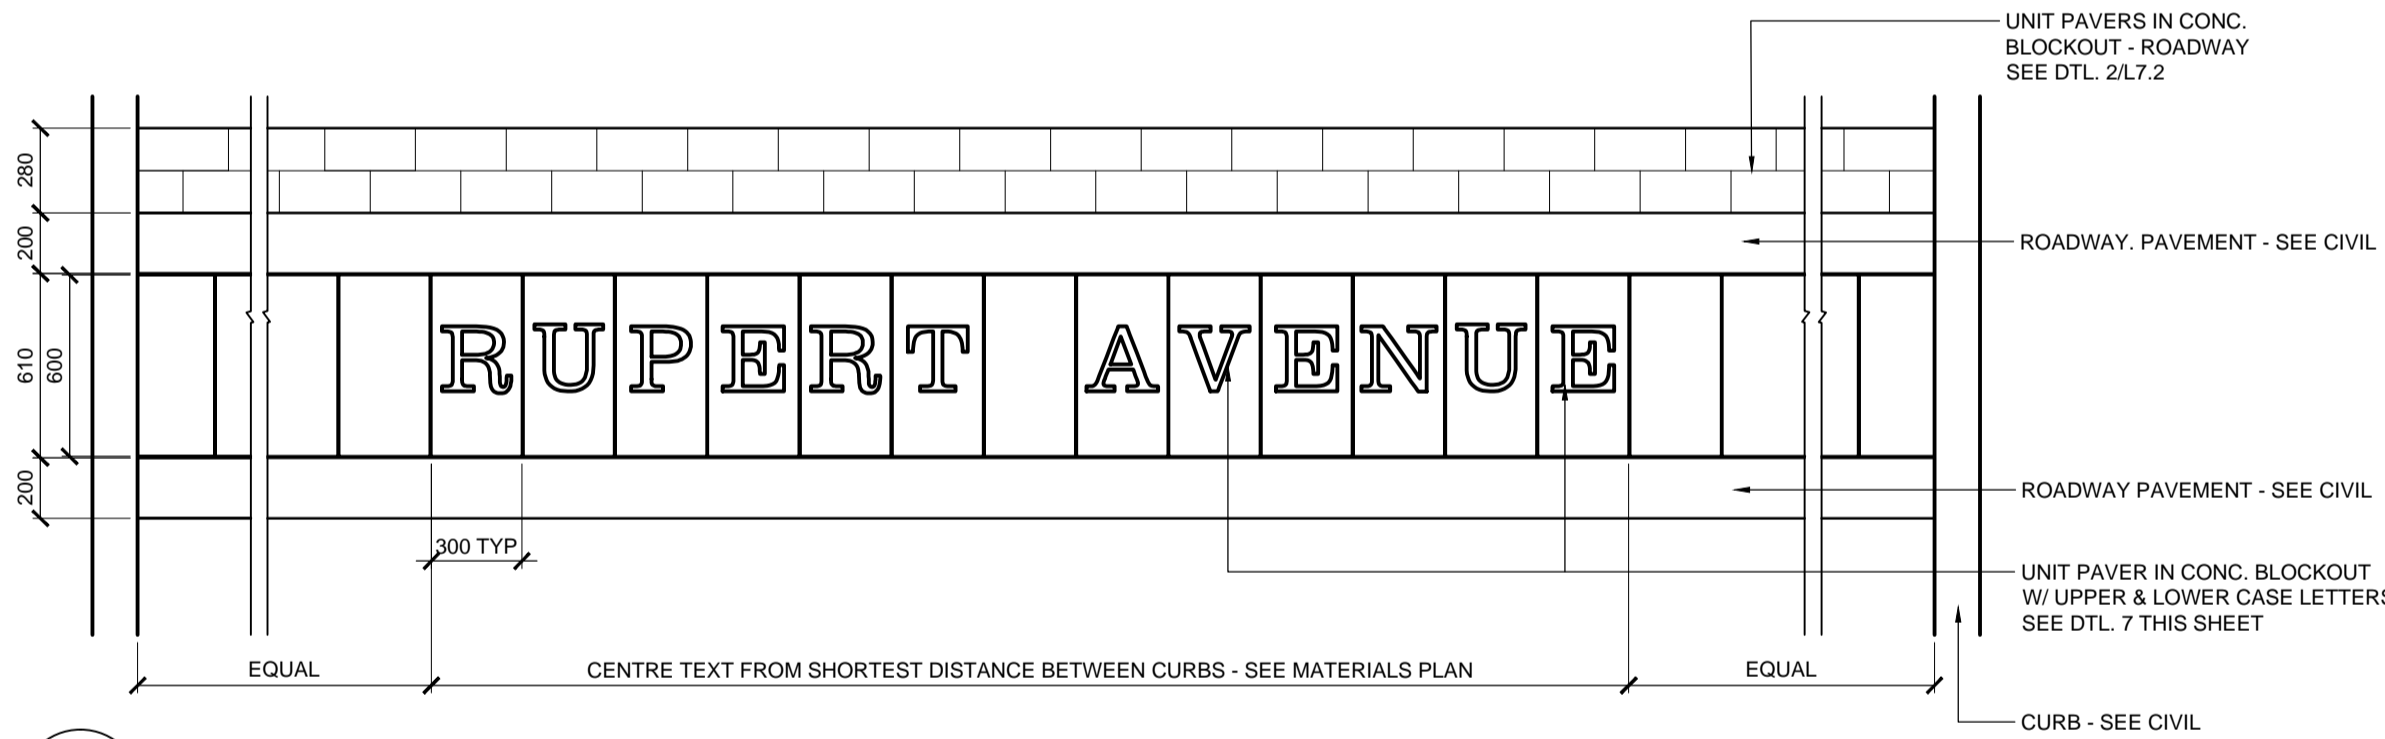


3 RUPERT TEXT LAYOUT
L4.1 SCALE : 1:25

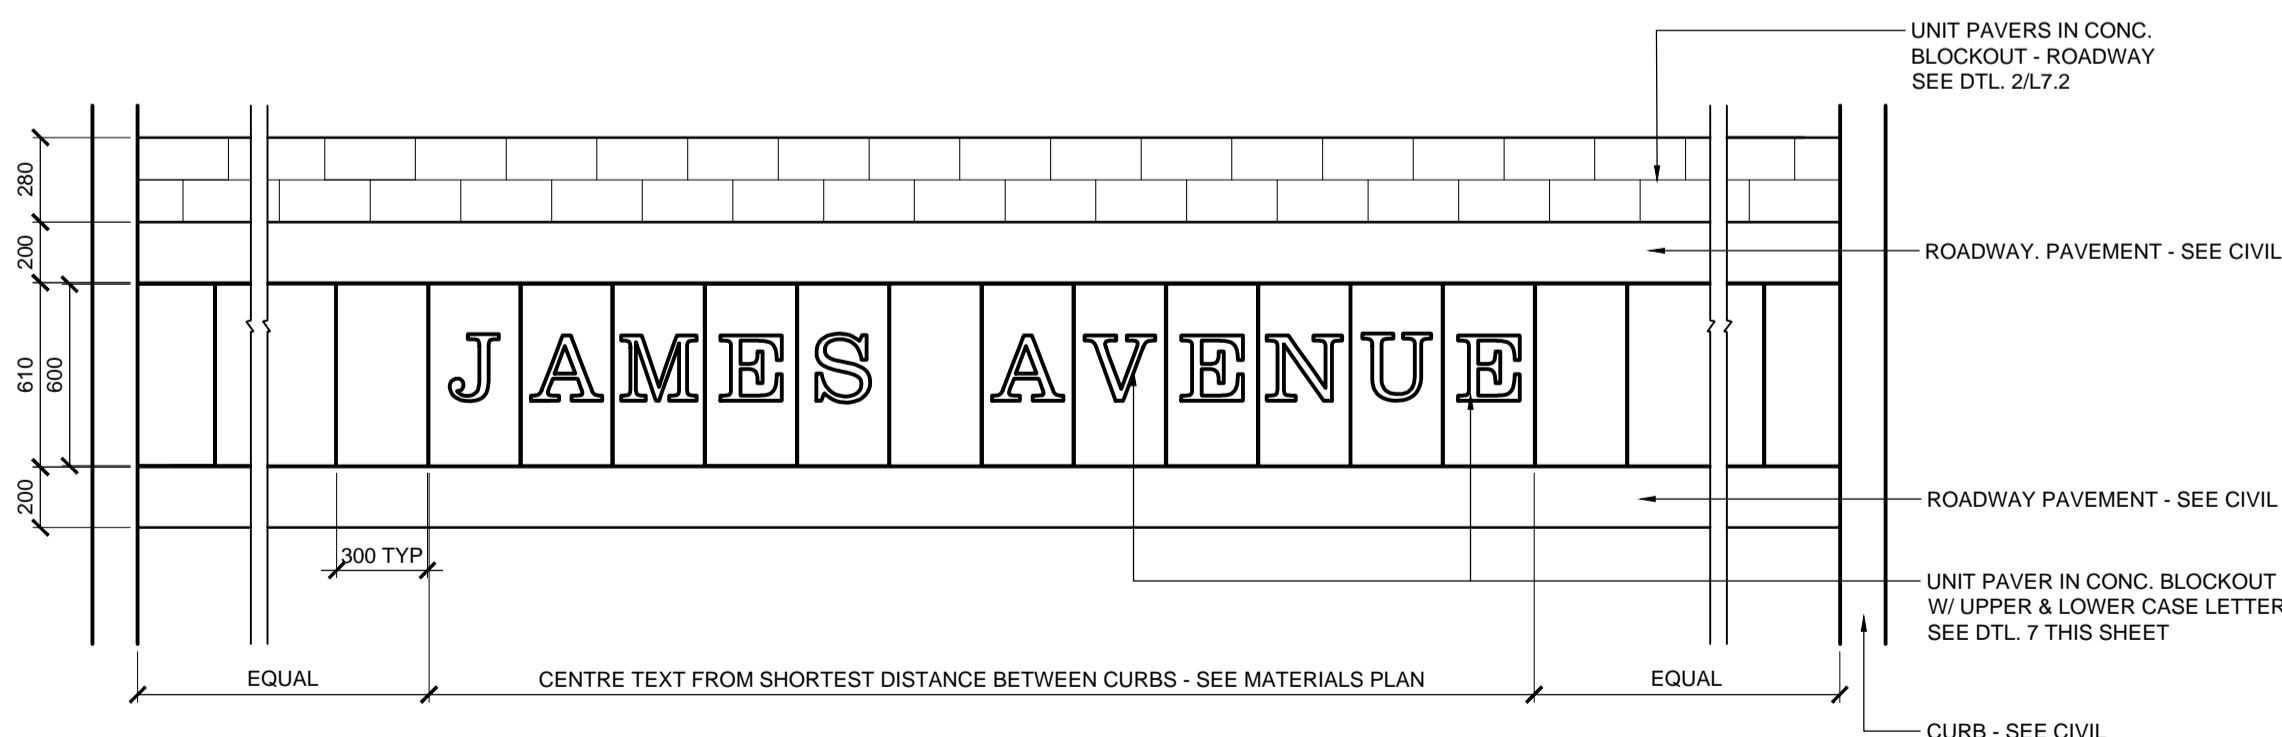


4 JAMES TEXT LAYOUT
L4.1 SCALE : 1:25

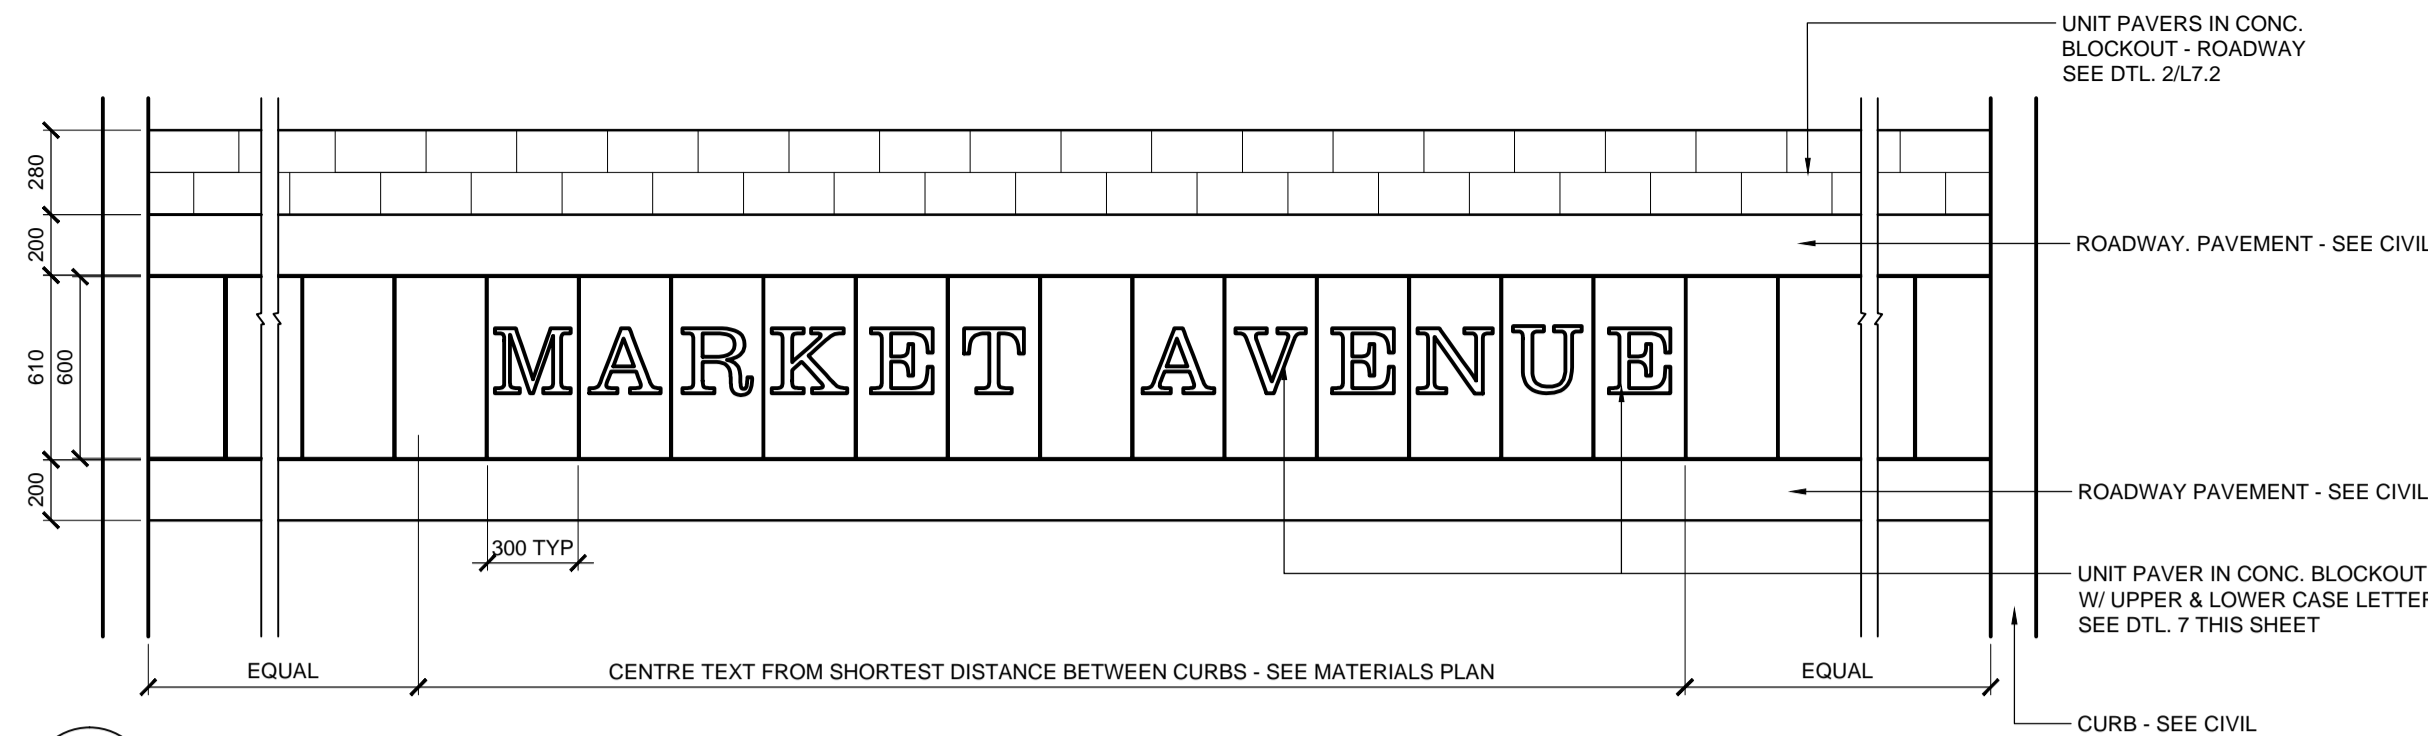

5 MARKET LAYOUT
L4.1 SCALE : 1:25

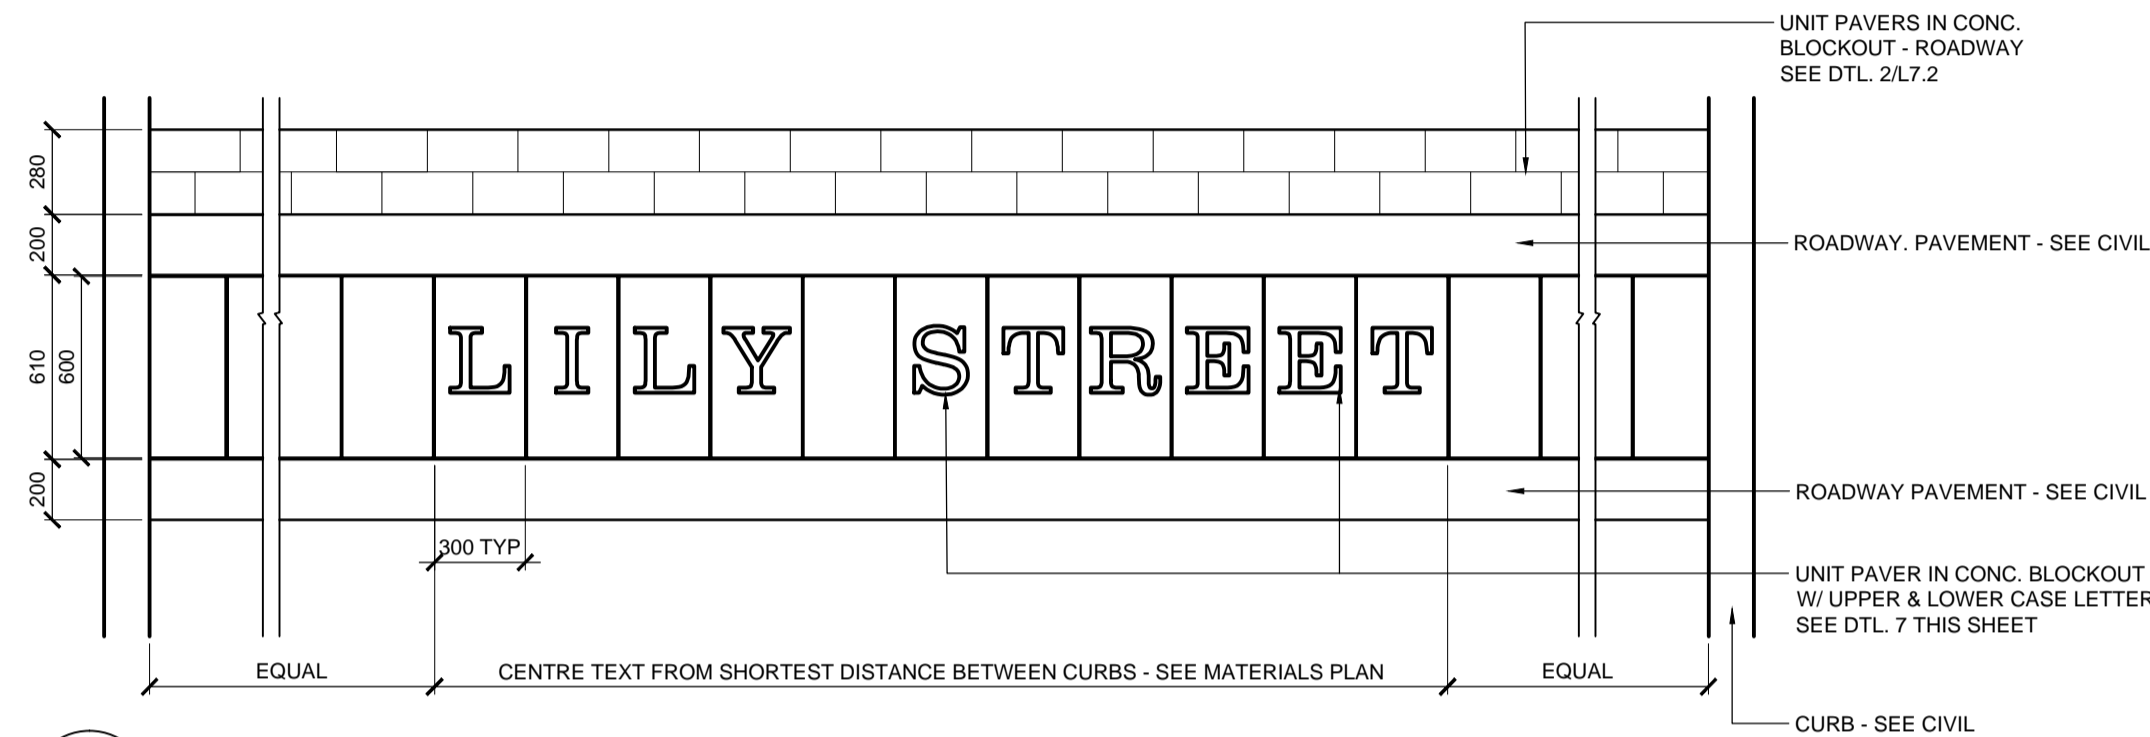

6 LILY LAYOUT
L4.1 SCALE : 1:25

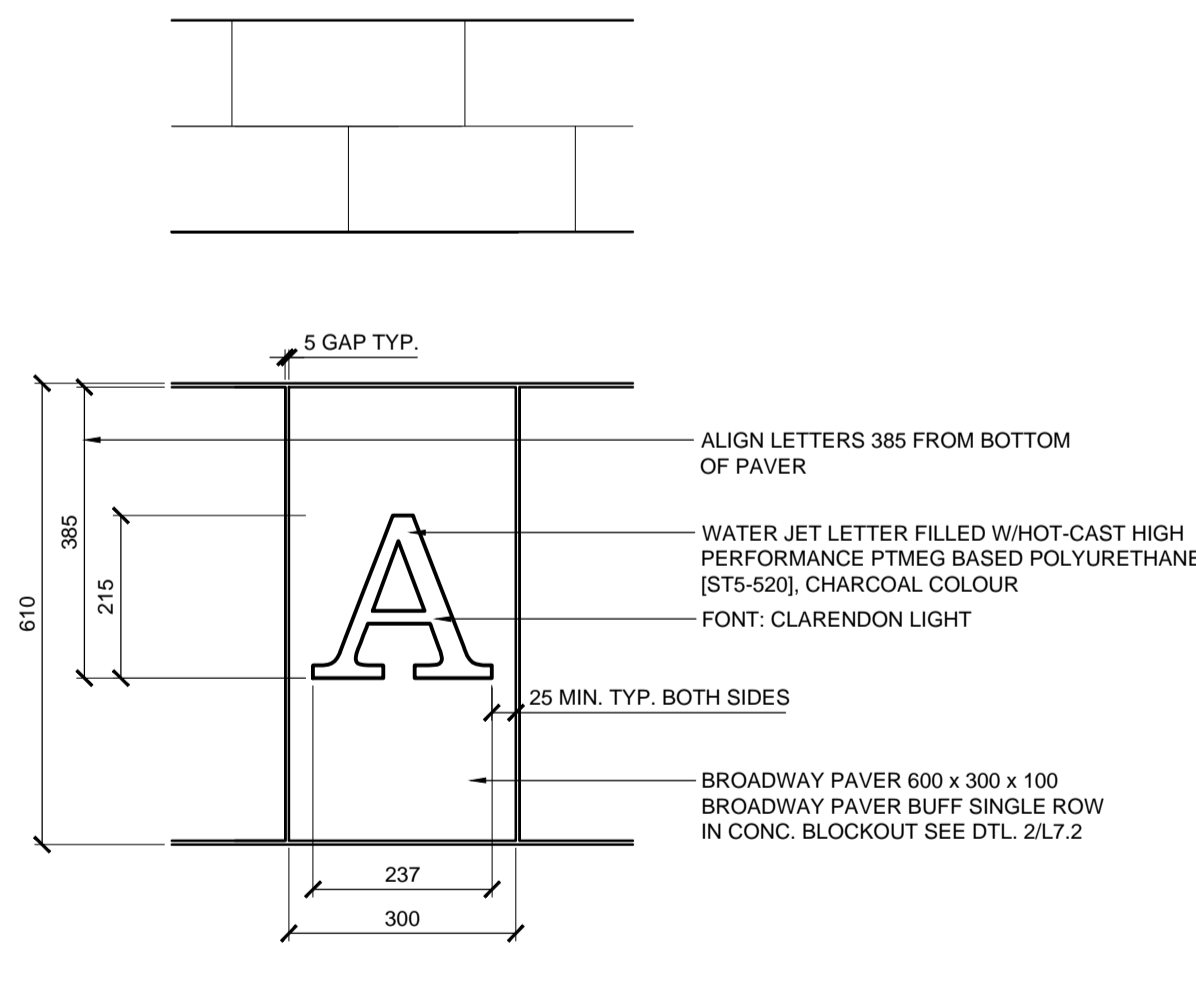

7 LETTER DETAIL (TYP.)
L4.1 SCALE : 1:10

NOTES:
These design documents are prepared solely for the use by the party with whom the design professional has entered into a contract and there are no representations of any kind made by the design professional to any party with whom the design professional has not entered into a contract.

LOCATIONS APPROVED UNDERGROUND STRUCTURES

SIGNED BY: _____ DATE: _____
SUPV UG STRUCTURES

LOCATION OF UNDERGROUND STRUCTURES AS SHOWN ARE BASED ON THE BEST INFORMATION AVAILABLE BUT NO GUARANTEE IS GIVEN THAT ALL EXISTING UTILITIES ARE SHOWN OR THAT THE GIVEN LOCATIONS ARE EXACT CONFIRMATION OF EXISTANCE AND EXACT LOCATION OF ALL SERVICES MUST BE OBTAINED FROM THE INDIVIDUAL UTILITIES BEFORE PROCEEDING

G.B.M. ELEV.			
3	ISSUED FOR TENDER	05/25/16	JH
2	ISSUED FOR UG STRUCTURES REVIEW	04/08/16	JH
1	ISSUED FOR CITY OF WINNIPEG REVIEW	03/18/16	JH
NO.	REVISIONS	DATE	BY

HTFC PLANNING & DESIGN 500-125 Sherway Avenue East Winnipeg, MB R2B 0P5 PHONE: 204-541-1907 WEB: htfc.ca			
DESIGNED BY	JH	CHECKED BY	GM
DRAWN BY	JH	APPROVED BY	GM
HOR. SCALE	AS NOTED		
VERTICAL	AS NOTED		
DATE	05/25/16	RELEASED FOR CONSTRUCTION	DATE

ENGINEER'S SEAL the Manitoba Association of Professional Engineers C. J. Manning Member No. 81 May 24, 2016 Professional Engineer	CONSULTANT ACAD DWG. NO. L4.1
--	----------------------------------

THE CITY OF WINNIPEG PUBLIC WORKS DEPARTMENT ENGINEERING SERVICES DIVISION	
CITY OF WINNIPEG	CITY DRAWING NUMBER
LILY ST. STREET NAME PAVERS DETAILS	SHEET 24 OF 39
	BID NO. 345-2016