



THE CITY OF WINNIPEG

**PUBLIC WORKS DEPARTMENT
ENGINEERING DIVISION**

BID OPPORTUNITY NO. 357-2016

REGIONAL STREET RENEWAL PROGRAM

**PART 1 - CORYDON AVENUE WESTBOUND RECONSTRUCTION
WATERLOO STREET TO MONTROSE STREET**


**PART 2 - INKSTER BOULEVARD MILL AND FILL
KEEWATIN STREET TO SHEPPARD STREET**

SHEET INDEX 1,
CORYDON AVENUE WEST BOUND


DRAWING NO.	CITY DWG NO.	TITLE
-	-	COVER SHEET
C101	P-3476-01	CORYDON AVENUE WESTBOUND PAVEMENT RECONSTRUCTION NIAGARA STREET TO MONTROSE STREET STA. 1+00 TO STA. 2+50
C102	P-3476-02	CORYDON AVENUE WESTBOUND PAVEMENT RECONSTRUCTION NIAGARA STREET TO MONTROSE STREET STA. 2+50 TO STA. 3+90
C103	P-3476-03	CORYDON AVENUE WESTBOUND PAVEMENT RECONSTRUCTION NIAGARA STREET TO MONTROSE STREET STA. 3+90 TO STA. 5+35
C104	P-3476-04	CORYDON AVENUE WESTBOUND PAVEMENT RECONSTRUCTION NIAGARA STREET TO MONTROSE STREET STA. 5+35 TO STA. 6+15
C105	-	CORYDON AVENUE WESTBOUND PAVEMENT RECONSTRUCTION NIAGARA STREET TO MONTROSE STREET TRAFFIC DIVERSION PLAN

SHEET INDEX 2,
INKSTER BOULEVARD

DRAWING NO.	TITLE
-	COVER SHEET
C201	INKSTER BOULEVARD PAVEMENT MILL AND FILL KEEWATIN STREET OT SHEPPARD STREET STA. 1+00 TO STA. 2+50
C202	INKSTER BOULEVARD PAVEMENT MILL AND FILL KEEWATIN STREET OT SHEPPARD STREET STA. 2+00 TO STA. 5+25
C203	INKSTER BOULEVARD PAVEMENT MILL AND FILL KEEWATIN STREET OT SHEPPARD STREET STA. 5+25 TO STA. 8+25
C204	INKSTER BOULEVARD PAVEMENT MILL AND FILL KEEWATIN STREET OT SHEPPARD STREET STA. 8+25 TO STA. 10+75
C205	INKSTER BOULEVARD PAVEMENT MILL AND FILL KEEWATIN STREET OT SHEPPARD STREET STA. 10+75 TO STA. 13+75
C205	INKSTER BOULEVARD PAVEMENT MILL AND FILL KEEWATIN STREET OT SHEPPARD STREET STA. 13+75 TO STA. 15+75

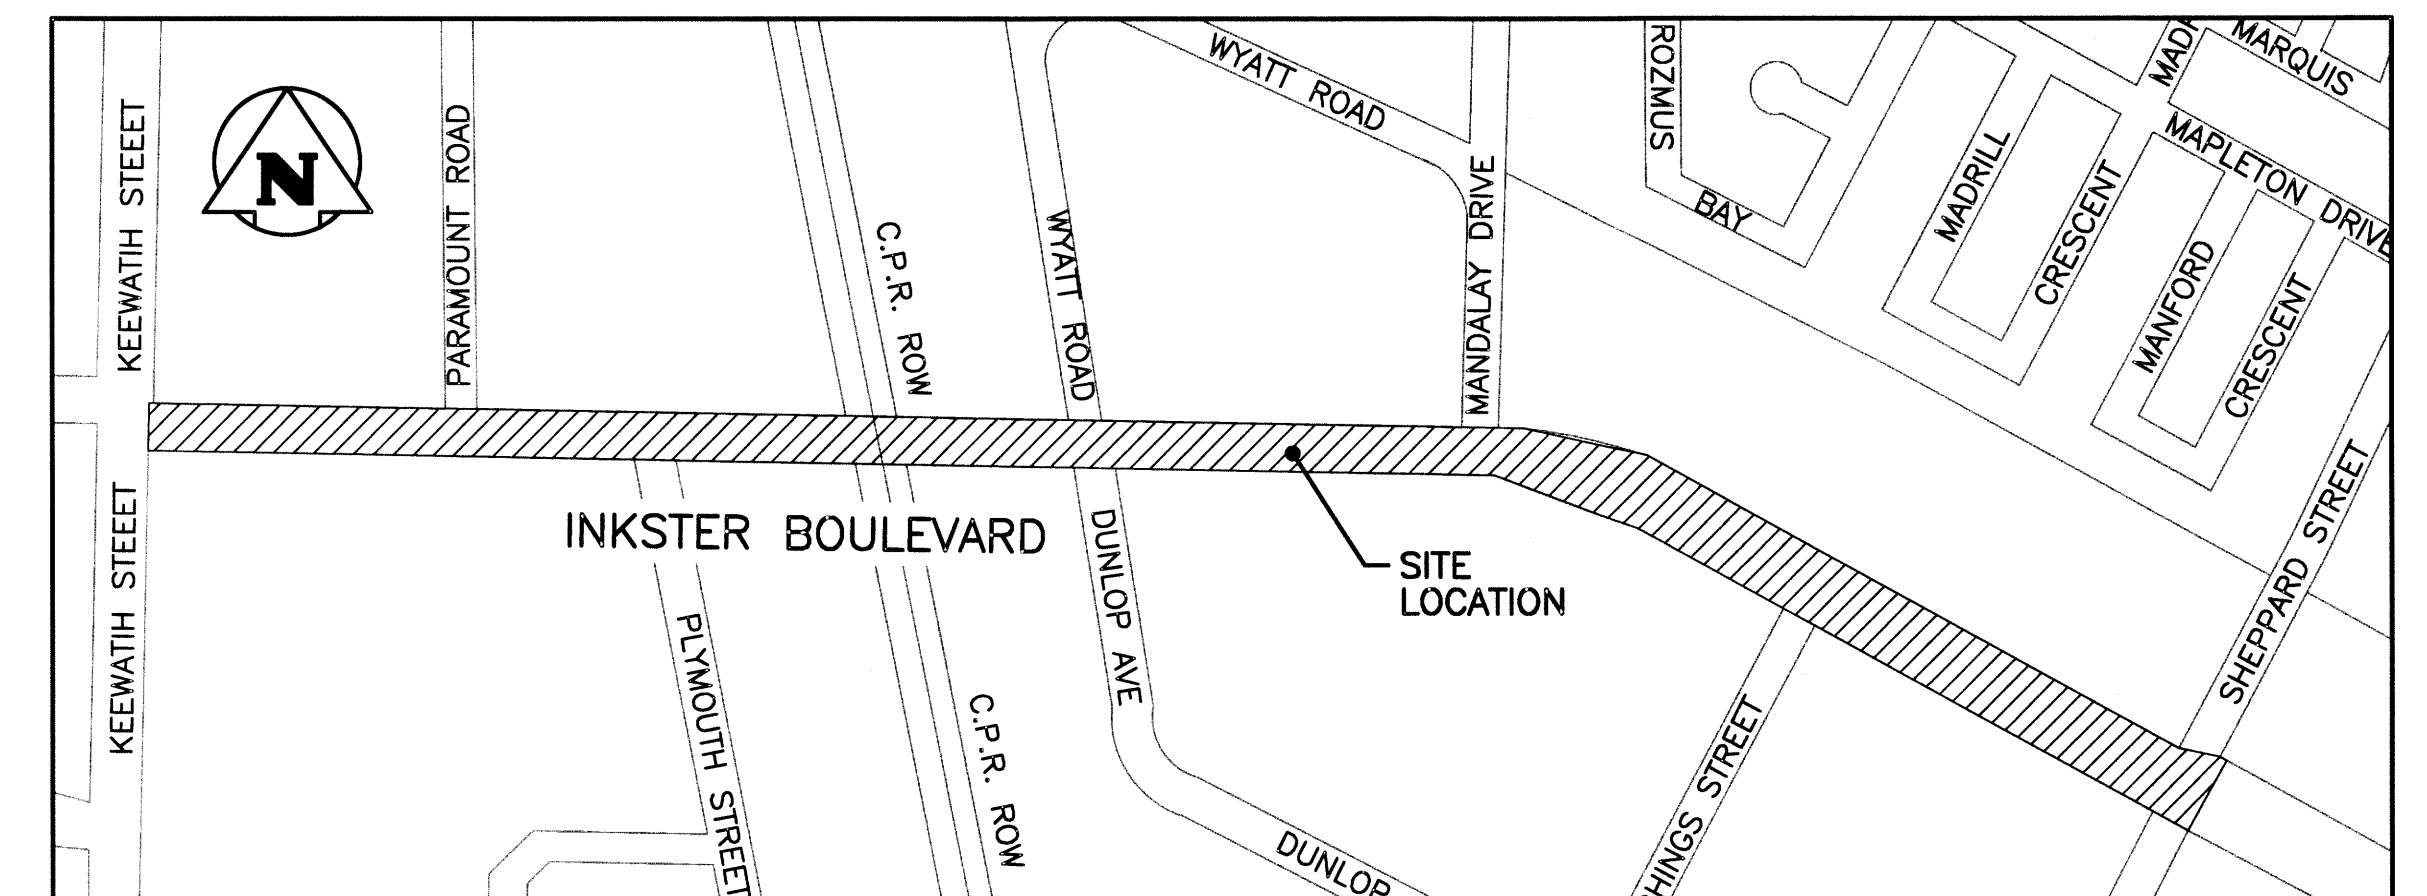

INKSTER BOULEVARD

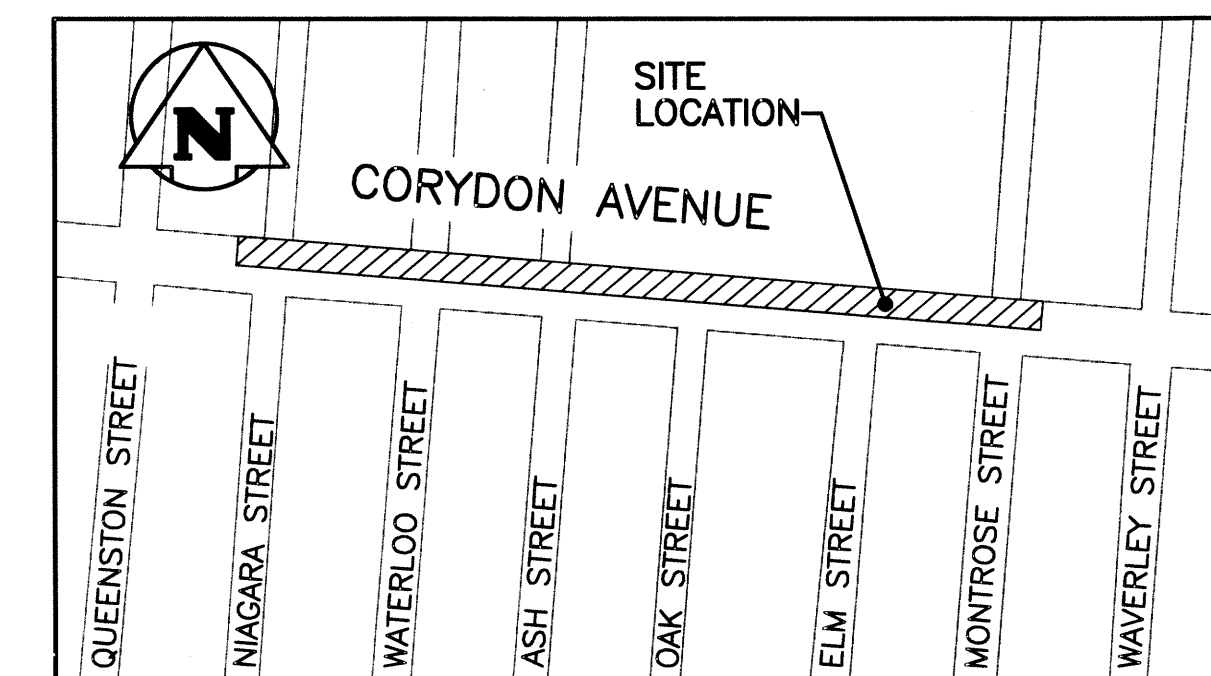

CORYDON AVENUE WESTBOUND

RELEASED FOR CONSTRUCTION BY:

STREETS PROJECT ENGINEER

DATE: _____

