


CHELSEA AVENUE

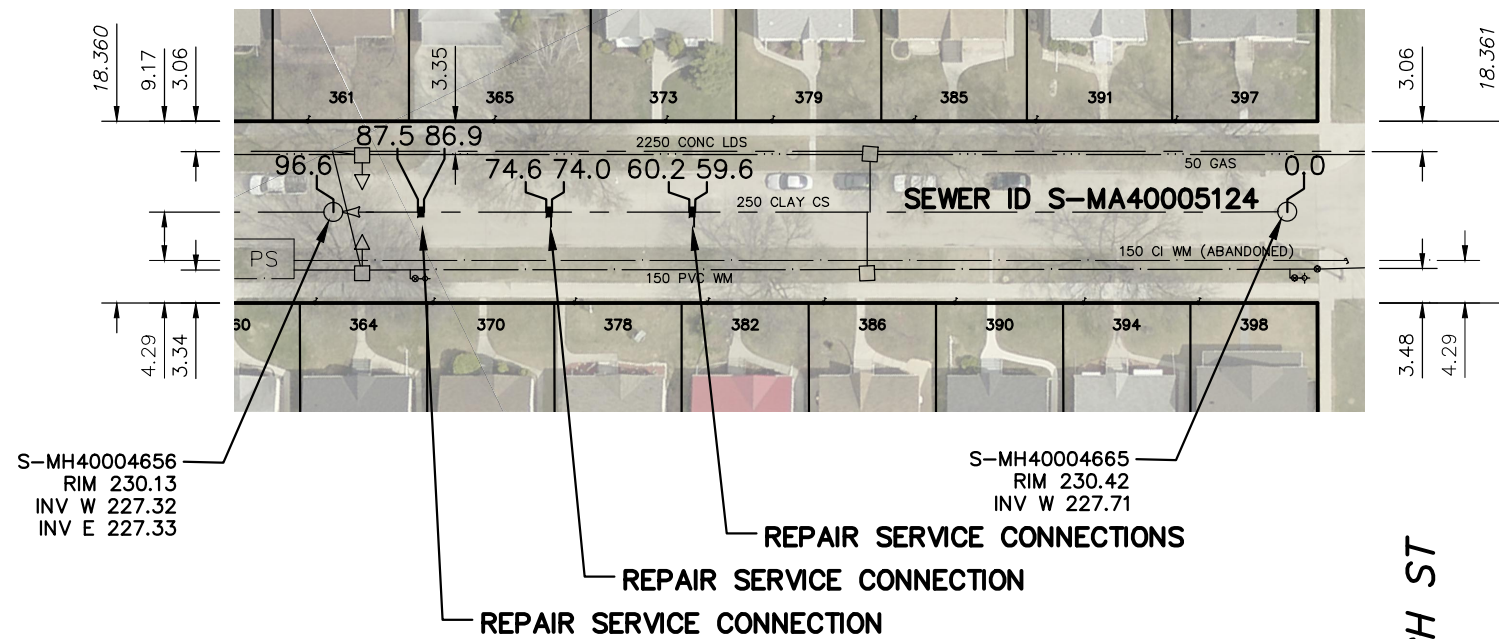

SEWER JUNCTION INFORMATION FROM SEWER VIDEO INSPECTION		
SEWER ID S-MA40005124		
DISTANCE FROM MH ID S-MH40004665		
DISTANCE	DIAMETER	CLOCK
1.0	150	10
8.8	150	2
21.8	150	2
21.8	150	9
28.3	150	9
34.4	150	2
35.2	150	10
47.6	250	3
47.8	150	10
55.1	150	10
59.6	150	2
59.7	150	10
74.1	150	10
79.7	150	2
81.4	150	10
86.8	150	10
93.7	150	3
94.3	150	11

WARNING


IF POWER EQUIPMENT OR EXPLOSIVES ARE TO BE USED FOR EXCAVATION ON THIS PROJECT THE CONTRACTOR MUST:

- 1) NOTIFY THE GAS COMPANY OF THE PROPOSED LOCATION OF EXCAVATION.
- 2) TAKE PRECAUTION TO AVOID DAMAGE TO GAS COMPANY INSTALLATIONS.

SEE PROVINCIAL REGULATION 210/72 FOR DETAILS

METRIC

WHOLE NUMBERS INDICATE MILLIMETRES
DECIMALIZED NUMBERS INDICATE METRES

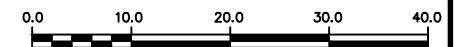

LOCATION APPROVED
UNDERGROUND STRUCTURES

SUPV. U/G STRUCTURES COMMITTEE _____ DATE _____

NOTE:

LOCATION OF UNDERGROUND STRUCTURES AS SHOWN ARE BASED ON THE BEST INFORMATION AVAILABLE BUT NO GUARANTEE IS GIVEN THAT ALL EXISTING UTILITIES ARE SHOWN OR THAT THE GIVEN LOCATIONS ARE EXACT. CONFIRMATION OF EXISTENCE AND EXACT LOCATION OF ALL SERVICES MUST BE OBTAINED FROM THE INDIVIDUAL UTILITIES BEFORE PROCEEDING WITH CONSTRUCTION.

B.M.
ELEV.

NO.	REVISIONS	DATE	BY

DESIGNED BY	NC	CHECKED BY	SC
DRAWN BY	RJ	APPROVED BY	KZ
SCALE:	1:750	RELEASED FOR CONSTRUCTION	KAZ ZUREK
HORIZONTAL		DATE	2016 04 22
VERTICAL		DATE	2016 04 26

ENGINEER'S SEAL

ORIGINAL
SIGNED BY
S.R.J.
COURNOYER
16-04-22

CONSULTANT DRAWING NUMBER



THE CITY OF WINNIPEG
WATER AND WASTE DEPARTMENT
ENGINEERING DIVISION

2015 SUPPLEMENTAL SEWER REPAIRS
BY EXTERNAL POINT REPAIR
CHELSEA AVENUE
MH AT ROCH STREET TO
1ST MH W OF ROCH STREET

SHEET 2 OF 21

CITY DRAWING NUMBER

11262

PLOT DATE: 2016 04 26

BID OPPORTUNITY: 378-2016
CONTRACT NUMBER: 5

FILE PATH: R:\DRAWINGS\SEWER\2015 RENEWALS & ASSOCIATED WORKS\Contract 5\
FILE NAME: CHELSEA_S-MA40005124.dwg