
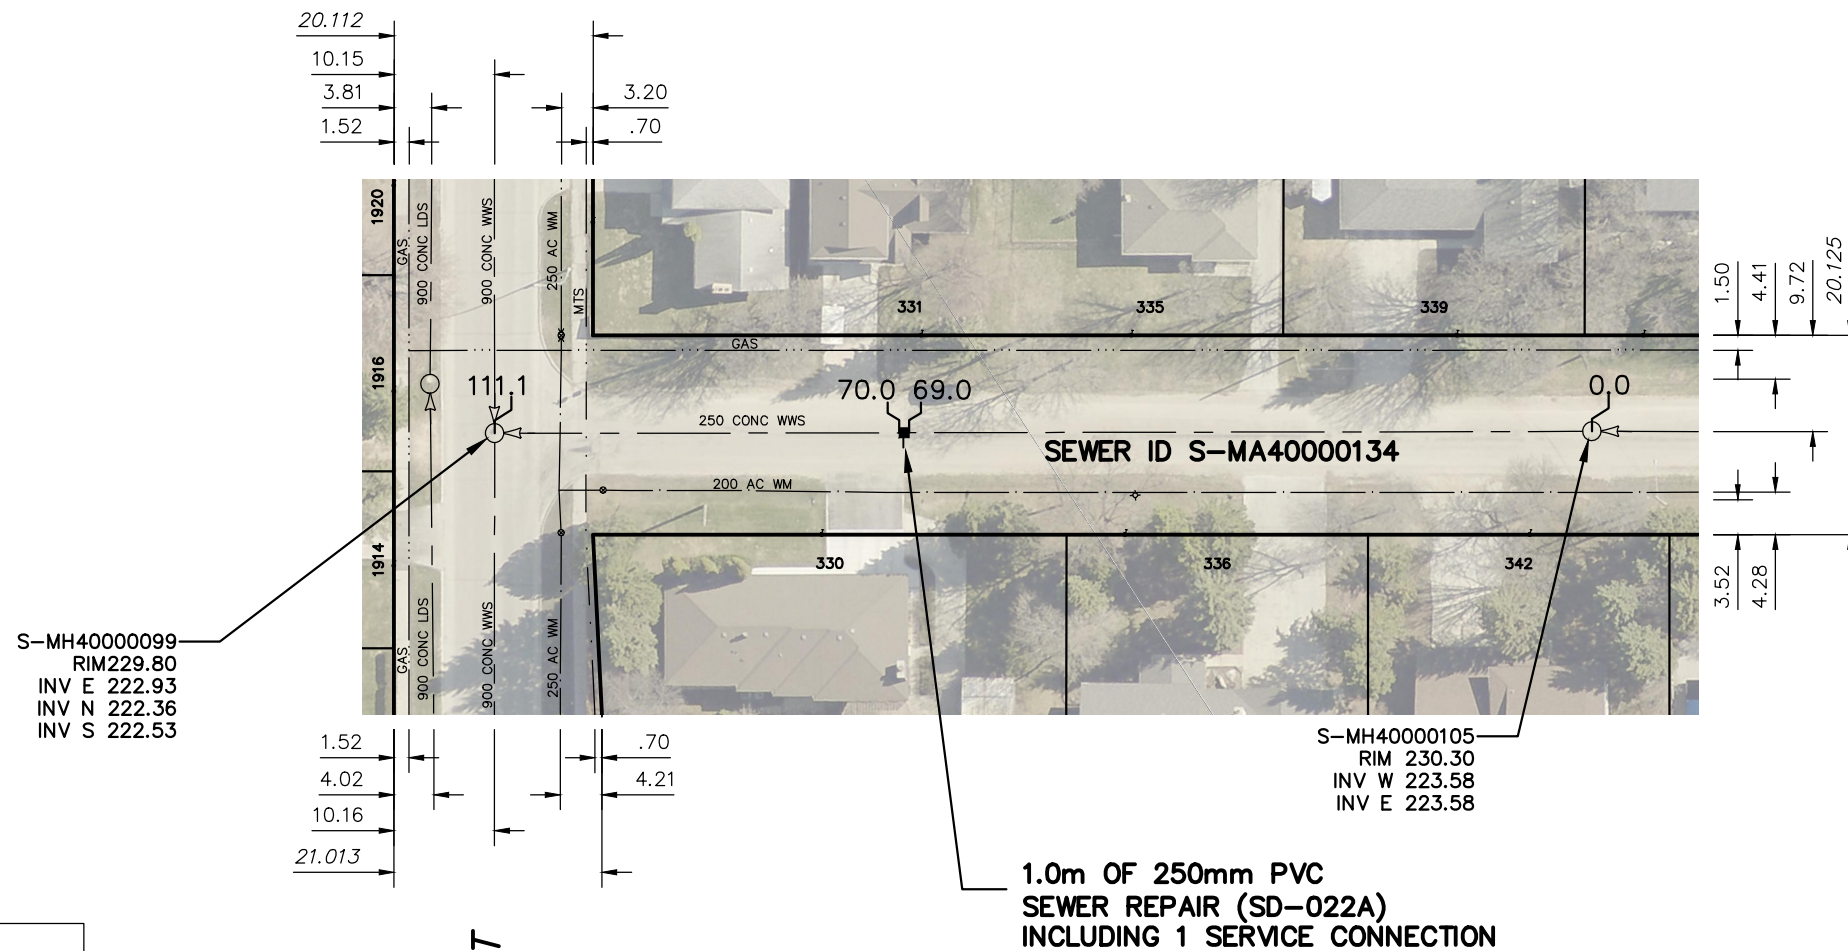


# FOXDALE AVENUE

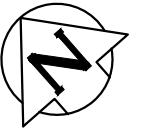

SEWER JUNCTION INFORMATION FROM SEWER VIDEO INSPECTION		
SEWER ID S-MA40000134		
DISTANCE FROM MH ID S-MH40000105		
DISTANCE	DIAMETER	CLOCK
3.2	150	12
14.1	150	12
42.8	150	10
43.4	150	12
67.9	150	2
69.6	150	12
77.2	150	10

S-MH40000099  
RIM 229.80  
INV E 222.93  
INV N 222.36  
INV S 222.53

S-MH40000105  
RIM 230.30  
INV W 223.58  
INV E 223.58

1.0m OF 250mm PVC  
SEWER REPAIR (SD-022A)  
INCLUDING 1 SERVICE CONNECTION

### WARNING


IF POWER EQUIPMENT OR EXPLOSIVES ARE TO BE USED FOR EXCAVATION ON THIS PROJECT THE CONTRACTOR MUST:

- 1) NOTIFY THE GAS COMPANY OF THE PROPOSED LOCATION OF EXCAVATION.
- 2) TAKE PRECAUTION TO AVOID DAMAGE TO GAS COMPANY INSTALLATIONS.

SEE PROVINCIAL REGULATION 210/72 FOR DETAILS

ROTHESAY ST

**METRIC**  
WHOLE NUMBERS INDICATE MILLIMETRES  
DECIMALIZED NUMBERS INDICATE METRES

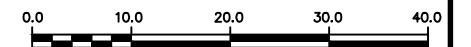

LOCATION APPROVED UNDERGROUND STRUCTURES  SUPV. U/G STRUCTURES COMMITTEE _____ DATE _____  NOTE: LOCATION OF UNDERGROUND STRUCTURES AS SHOWN ARE BASED ON THE BEST INFORMATION AVAILABLE BUT NO GUARANTEE IS GIVEN THAT ALL EXISTING UTILITIES ARE SHOWN OR THAT THE GIVEN LOCATIONS ARE EXACT. CONFIRMATION OF EXISTENCE AND EXACT LOCATION OF ALL SERVICES MUST BE OBTAINED FROM THE INDIVIDUAL UTILITIES BEFORE PROCEEDING WITH CONSTRUCTION.	B.M. ELEV.	DESIGNED BY NC CHECKED BY SC		ENGINEER'S SEAL  <b>ORIGINAL SIGNED BY S.R.J. COURNOYER 16-04-22</b>	THE CITY OF WINNIPEG WATER AND WASTE DEPARTMENT ENGINEERING DIVISION	2015 SUPPLEMENTAL SEWER REPAIRS BY EXTERNAL POINT REPAIR <b>FOXDALE AVENUE</b> 1ST MH E OF ROTHESAY STREET TO MH AT ROTHESAY STREET	SHEET <b>5</b> OF <b>21</b>
		DRAWN BY RJ APPROVED BY KZ					CITY DRAWING NUMBER <b>11265</b>
NO. REVISIONS DATE BY		SCALE: HORIZONTAL 1:750 VERTICAL		RELEASED FOR CONSTRUCTION <b>KAZ ZUREK</b>		CONSULTANT DRAWING NUMBER -	
DATE 2016 04 26		DATE 2016 04 22		BID OPPORTUNITY: 378-2016 CONTRACT NUMBER: 5		FILE PATH: R:\DRAWINGS\SEWER\2015 RENEWALS & ASSOCIATED WORKS\Contract 5\ FILE NAME: FOXDALE_S-MA40000134.dwg	

PLOT DATE: 2016 04 26

BID OPPORTUNITY: 378-2016  
CONTRACT NUMBER: 5

FILE PATH: R:\DRAWINGS\SEWER\2015 RENEWALS & ASSOCIATED WORKS\Contract 5\  
FILE NAME: FOXDALE\_S-MA40000134.dwg