


# HELMSDALE AVENUE

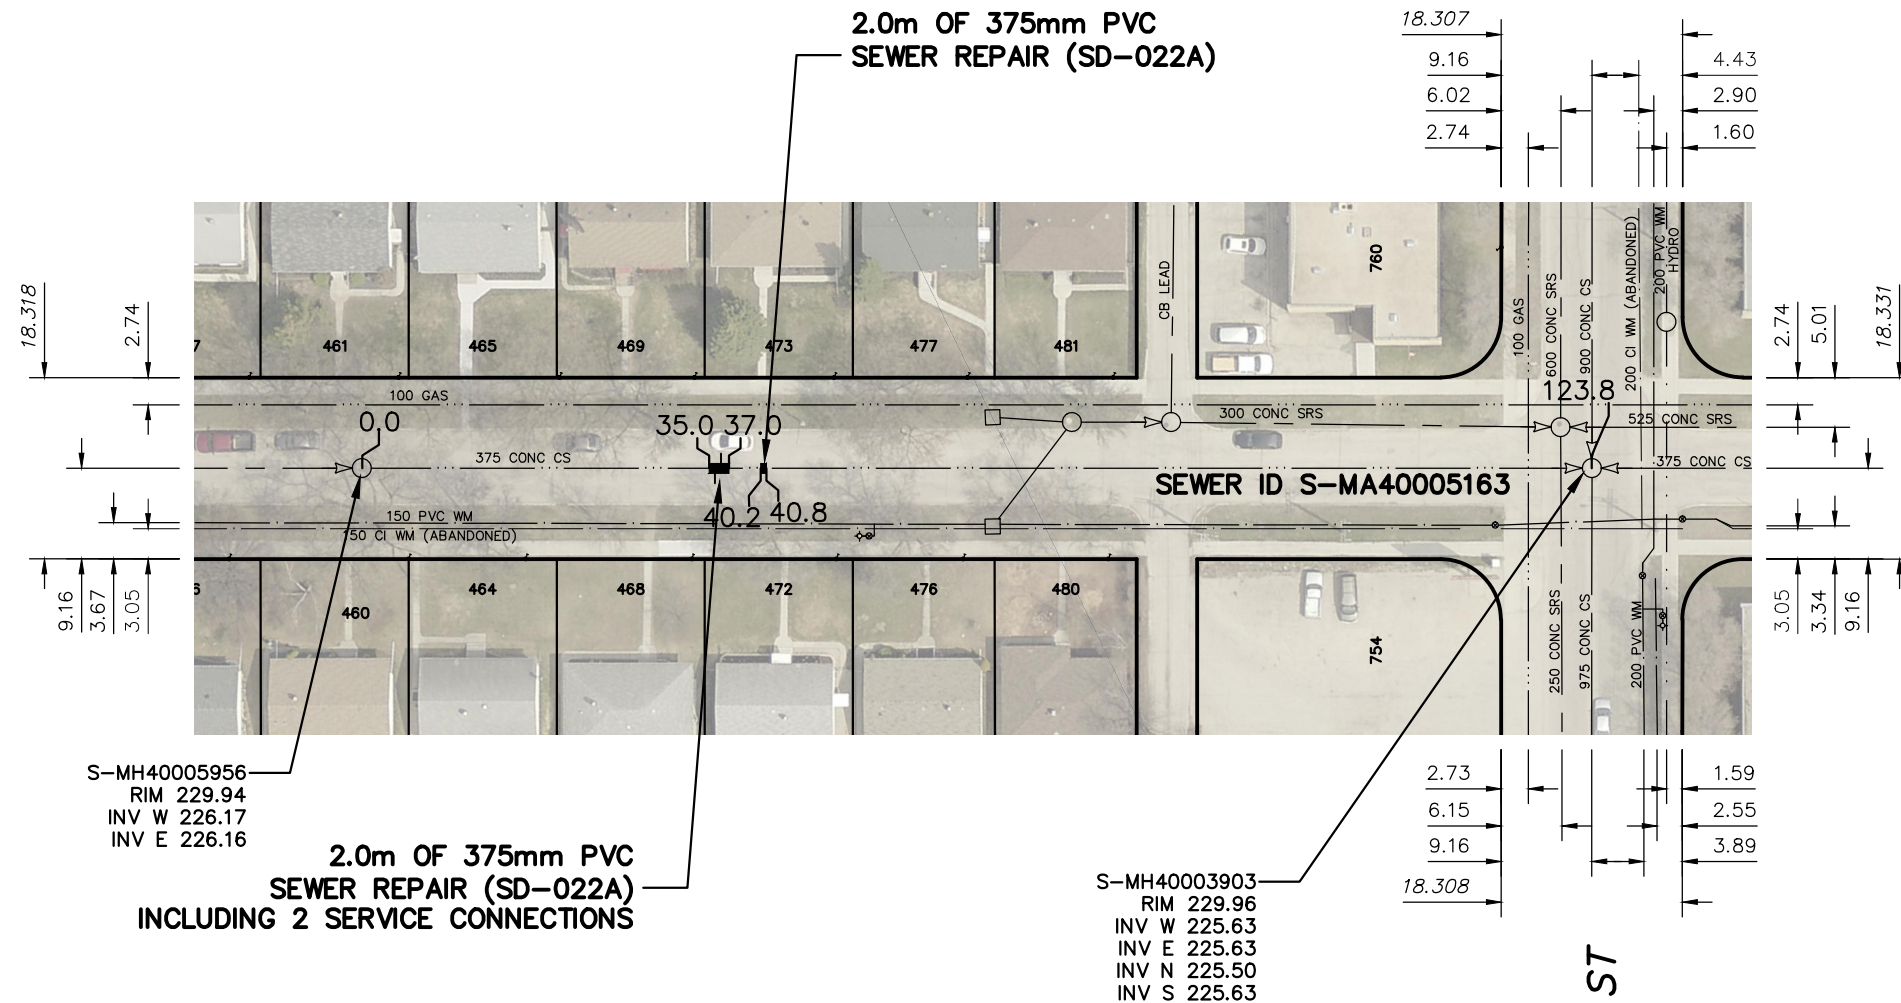


**WARNING**

IF POWER EQUIPMENT OR EXPLOSIVES ARE TO BE USED FOR EXCAVATION ON THIS PROJECT THE CONTRACTOR MUST:

- 1) NOTIFY THE GAS COMPANY OF THE PROPOSED LOCATION OF EXCAVATION.
- 2) TAKE PRECAUTION TO AVOID DAMAGE TO GAS COMPANY INSTALLATIONS.

SEE PROVINCIAL REGULATION 210/72 FOR DETAILS

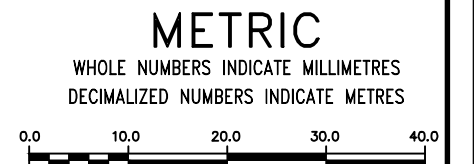

<p>LOCATION APPROVED UNDERGROUND STRUCTURES</p> <p>SUPV. U/G STRUCTURES COMMITTEE _____ DATE _____</p> <p>NOTE: LOCATION OF UNDERGROUND STRUCTURES AS SHOWN ARE BASED ON THE BEST INFORMATION AVAILABLE BUT NO GUARANTEE IS GIVEN THAT ALL EXISTING UTILITIES ARE SHOWN OR THAT THE GIVEN LOCATIONS ARE EXACT. CONFIRMATION OF EXISTENCE AND EXACT LOCATION OF ALL SERVICES MUST BE OBTAINED FROM THE INDIVIDUAL UTILITIES BEFORE PROCEEDING WITH CONSTRUCTION.</p>	<p>B.M. ELEV.</p> <table border="1" style="width: 100%; border-collapse: collapse;"> <tr><td> </td><td> </td><td> </td><td> </td></tr> <tr><td> </td><td> </td><td> </td><td> </td></tr> <tr><td> </td><td> </td><td> </td><td> </td></tr> <tr><td> </td><td> </td><td> </td><td> </td></tr> <tr><td> </td><td> </td><td> </td><td> </td></tr> <tr><td> </td><td> </td><td> </td><td> </td></tr> <tr><td> </td><td> </td><td> </td><td> </td></tr> <tr><td> </td><td> </td><td> </td><td> </td></tr> <tr><td> </td><td> </td><td> </td><td> </td></tr> <tr><td> </td><td> </td><td> </td><td> </td></tr> <tr><td> </td><td> </td><td> </td><td> </td></tr> <tr><td> </td><td> </td><td> </td><td> </td></tr> <tr><td> </td><td> </td><td> </td><td> </td></tr> </table>	<table border="1" style="width: 100%; border-collapse: collapse;"> <tr> <td>DESIGNED BY</td><td>NC</td> <td>CHECKED BY</td><td>SC</td> </tr> <tr> <td>DRAWN BY</td><td>RJ</td> <td>APPROVED BY</td><td>KZ</td> </tr> <tr> <td>SCALE:</td><td></td> <td>RELEASED FOR CONSTRUCTION</td><td></td> </tr> <tr> <td>HORIZONTAL</td><td>1:750</td> <td colspan="2" style="text-align: center;"><b>KAZ ZUREK</b></td> </tr> <tr> <td>VERTICAL</td><td></td> <td>DATE</td><td>2016 04 22</td> </tr> <tr> <td>DATE</td><td>2016 04 26</td> <td>DATE</td><td>2016 04 22</td> </tr> </table>	DESIGNED BY	NC	CHECKED BY	SC	DRAWN BY	RJ	APPROVED BY	KZ	SCALE:		RELEASED FOR CONSTRUCTION		HORIZONTAL	1:750	<b>KAZ ZUREK</b>		VERTICAL		DATE	2016 04 22	DATE	2016 04 26	DATE	2016 04 22	<p>ENGINEER'S SEAL</p> <p><b>ORIGINAL SIGNED BY</b> <b>S.R.J. COURNOYER</b> <b>16-04-22</b></p> <p>CONSULTANT DRAWING NUMBER _____</p>	<div style="text-align: center;"> <p><b>THE CITY OF WINNIPEG</b> WATER AND WASTE DEPARTMENT ENGINEERING DIVISION</p> <p><b>2015 SUPPLEMENTAL SEWER REPAIRS</b> <b>BY EXTERNAL POINT REPAIR</b> <b>HELMSDALE AVENUE</b> <b>2ND MH E OF ROCH STREET TO</b> <b>MH AT WATT STREET</b></p> </div> <table border="1" style="width: 100%; border-collapse: collapse; margin-top: 10px;"> <tr> <td style="width: 80%; text-align: center;"> <p>SHEET <b>11</b> OF <b>21</b></p> <p>CITY DRAWING NUMBER</p> <p style="font-size: 24pt; font-weight: bold; text-align: center;">11271</p> </td> </tr> </table>	<p>SHEET <b>11</b> OF <b>21</b></p> <p>CITY DRAWING NUMBER</p> <p style="font-size: 24pt; font-weight: bold; text-align: center;">11271</p>
DESIGNED BY	NC	CHECKED BY	SC	
DRAWN BY	RJ	APPROVED BY	KZ	
SCALE:		RELEASED FOR CONSTRUCTION	
HORIZONTAL	1:750	<b>KAZ ZUREK</b>	
VERTICAL		DATE	2016 04 22	
DATE	2016 04 26	DATE	2016 04 22	
<p>SHEET <b>11</b> OF <b>21</b></p> <p>CITY DRAWING NUMBER</p> <p style="font-size: 24pt; font-weight: bold; text-align: center;">11271</p>	