




LACY STREET

DEARBORN AVE

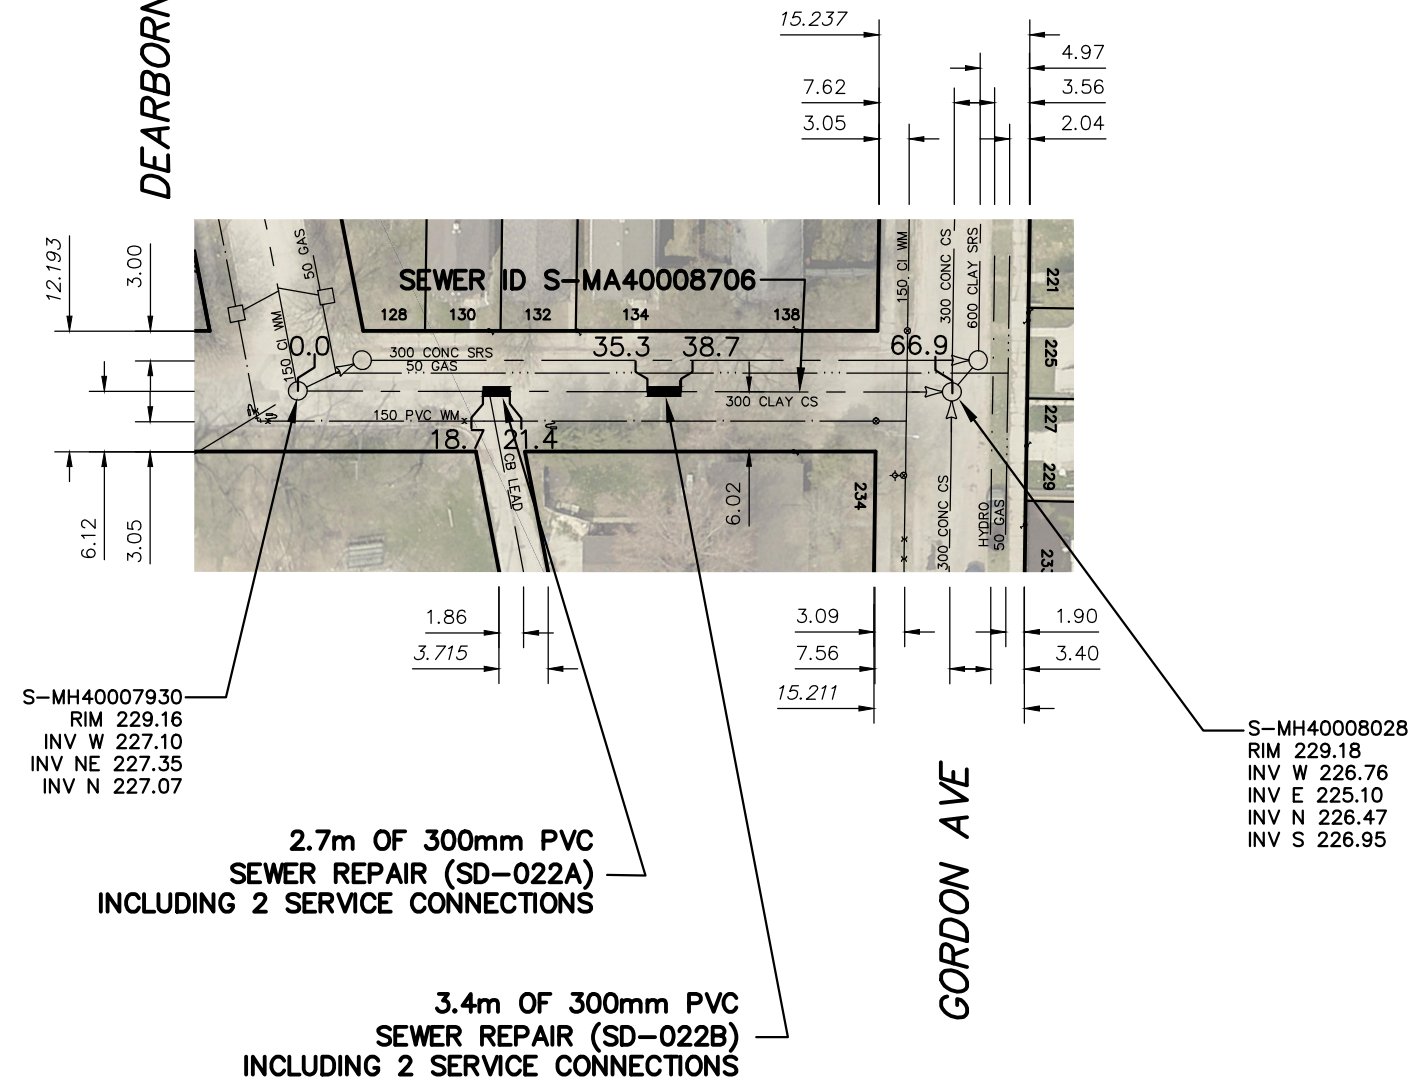

SEWER JUNCTION INFORMATION FROM SEWER VIDEO INSPECTION

SEWER ID S-MA40008706

DISTANCE FROM MH ID S-MH40007930

DISTANCE	DIAMETER	CLOCK
NO SERVICE JUNCTIONS		

**** REVERSAL REQUIRED ****

SEWER JUNCTION INFORMATION FROM SEWER VIDEO INSPECTION

SEWER ID S-MA40008706

DISTANCE FROM MH ID S-MH40008028

DISTANCE	DIAMETER	CLOCK
15.4	150	9
29.2	250	3
29.8	250	10
38.6	150	3
46.0	150	3
46.4	250	10
48.5	150	11


**** REVERSAL REQUIRED ****

WARNING

IF POWER EQUIPMENT OR EXPLOSIVES ARE TO BE USED FOR EXCAVATION ON THIS PROJECT THE CONTRACTOR MUST:

- 1) NOTIFY THE GAS COMPANY OF THE PROPOSED LOCATION OF EXCAVATION.
- 2) TAKE PRECAUTION TO AVOID DAMAGE TO GAS COMPANY INSTALLATIONS.

SEE PROVINCIAL REGULATION 210/72 FOR DETAILS

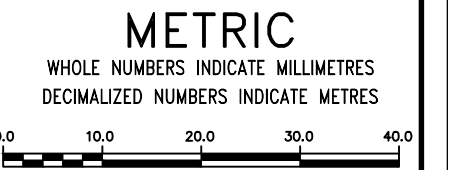

LOCATION APPROVED UNDERGROUND STRUCTURES SUPV. U/G STRUCTURES COMMITTEE _____ DATE _____ NOTE: LOCATION OF UNDERGROUND STRUCTURES AS SHOWN ARE BASED ON THE BEST INFORMATION AVAILABLE BUT NO GUARANTEE IS GIVEN THAT ALL EXISTING UTILITIES ARE SHOWN OR THAT THE GIVEN LOCATIONS ARE EXACT. CONFIRMATION OF EXISTENCE AND EXACT LOCATION OF ALL SERVICES MUST BE OBTAINED FROM THE INDIVIDUAL UTILITIES BEFORE PROCEEDING WITH CONSTRUCTION.	B.M. ELEV. <table border="1" style="width: 100%; height: 40px;"> <tr><td> </td><td> </td></tr> </table>			<table border="1" style="width: 100%; border-collapse: collapse;"> <tr> <td>DESIGNED BY</td> <td>NC</td> <td>CHECKED BY</td> <td>SC</td> </tr> <tr> <td>DRAWN BY</td> <td>RJ</td> <td>APPROVED BY</td> <td>KZ</td> </tr> <tr> <td>SCALE:</td> <td rowspan="2">1:750</td> <td>RELEASED FOR CONSTRUCTION</td> <td rowspan="2">KAZ ZUREK</td> </tr> <tr> <td>HORIZONTAL</td> <td>DATE</td> <td>2016 04 22</td> </tr> <tr> <td>VERTICAL</td> <td>DATE</td> <td>2016 04 26</td> <td>DATE</td> <td>2016 04 22</td> </tr> </table>	DESIGNED BY	NC	CHECKED BY	SC	DRAWN BY	RJ	APPROVED BY	KZ	SCALE:	1:750	RELEASED FOR CONSTRUCTION	KAZ ZUREK	HORIZONTAL	DATE	2016 04 22	VERTICAL	DATE	2016 04 26	DATE	2016 04 22	ENGINEER'S SEAL ORIGINAL SIGNED BY S.R.J. COURNOYER 16-04-22 CONSULTANT DRAWING NUMBER _____	 THE CITY OF WINNIPEG WATER AND WASTE DEPARTMENT ENGINEERING DIVISION 2015 SUPPLEMENTAL SEWER REPAIRS BY EXTERNAL POINT REPAIR LACY STREET MH AT DEARBORN AVENUE TO MH AT GORDON AVENUE	SHEET 19 OF 21 CITY DRAWING NUMBER 11279
DESIGNED BY	NC	CHECKED BY	SC																								
DRAWN BY	RJ	APPROVED BY	KZ																								
SCALE:	1:750	RELEASED FOR CONSTRUCTION	KAZ ZUREK																								
HORIZONTAL		DATE		2016 04 22																							
VERTICAL	DATE	2016 04 26	DATE	2016 04 22																							