


LARSEN AVENUE

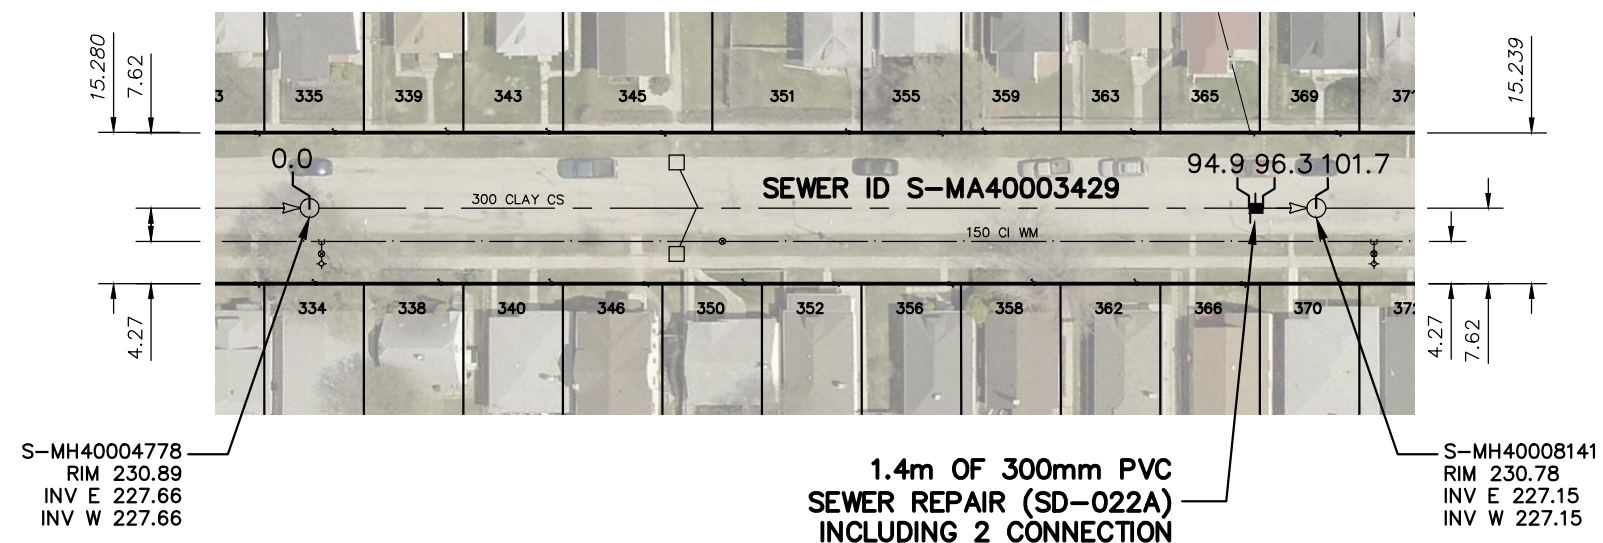

SEWER JUNCTION INFORMATION FROM SEWER VIDEO INSPECTION SEWER ID S-MA40003429		
DISTANCE FROM MH ID S-MH40004778		
DISTANCE	DIAMETER	CLOCK
2.1	150	2
4.5	150	10
5.1	150	1
14.0	150	10
15.6	150	2
24.3	150	1
24.8	150	11
34.8	150	10
35.9	150	1
39.7	250	10
40.3	250	2
45.2	150	1
55.1	150	10
55.7	150	1
64.9	150	11
65.6	150	1
75.4	150	10
76.1	150	1
85.3	150	11
85.9	150	1
95.0	150	10
95.7	150	1

WARNING


IF POWER EQUIPMENT OR EXPLOSIVES ARE TO BE USED FOR EXCAVATION ON THIS PROJECT THE CONTRACTOR MUST:

- 1) NOTIFY THE GAS COMPANY OF THE PROPOSED LOCATION OF EXCAVATION.
- 2) TAKE PRECAUTION TO AVOID DAMAGE TO GAS COMPANY INSTALLATIONS.

SEE PROVINCIAL REGULATION 210/72 FOR DETAILS

METRIC

WHOLE NUMBERS INDICATE MILLIMETRES
DECIMALIZED NUMBERS INDICATE METRES

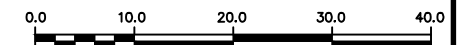

LOCATION APPROVED UNDERGROUND STRUCTURES

SUPV. U/G STRUCTURES COMMITTEE _____ DATE _____

NOTE:

LOCATION OF UNDERGROUND STRUCTURES AS SHOWN ARE BASED ON THE BEST INFORMATION AVAILABLE BUT NO GUARANTEE IS GIVEN THAT ALL EXISTING UTILITIES ARE SHOWN OR THAT THE GIVEN LOCATIONS ARE EXACT. CONFIRMATION OF EXISTENCE AND EXACT LOCATION OF ALL SERVICES MUST BE OBTAINED FROM THE INDIVIDUAL UTILITIES BEFORE PROCEEDING WITH CONSTRUCTION.

B.M. ELEV.			
NO.	REVISIONS	DATE	BY

DESIGNED BY	NC	CHECKED BY	SC	
DRAWN BY	RJ	APPROVED BY	KZ	
SCALE:	1:750	RELEASED FOR CONSTRUCTION	KAZ ZUREK	
HORIZONTAL		DATE		2016 04 22
VERTICAL	DATE	2016 04 26	DATE	2016 04 22

ENGINEER'S SEAL

**ORIGINAL
SIGNED BY
S.R.J.
COURNOYER
16-04-22**

CONSULTANT DRAWING NUMBER _____

THE CITY OF WINNIPEG
WATER AND WASTE DEPARTMENT
ENGINEERING DIVISION

2015 SUPPLEMENTAL SEWER REPAIRS
BY EXTERNAL POINT REPAIR
LARSEN AVENUE
1ST MH E OF BRAZIER STREET TO
2ND MH E OF BRAZIER STREET

SHEET **20** OF **21**
CITY DRAWING NUMBER
11280

PLOT DATE: 2016 04 26

BID OPPORTUNITY: 378-2016
CONTRACT NUMBER: 5

FILE PATH: R:\DRAWINGS\SEWER\2015 RENEWALS\RENEWALS & ASSOCIATED WORKS\Contract 5\
FILE NAME: LARSEN_S-MA40003429.dwg