





D SIZE 22" x 34" (560mm x 864mm)

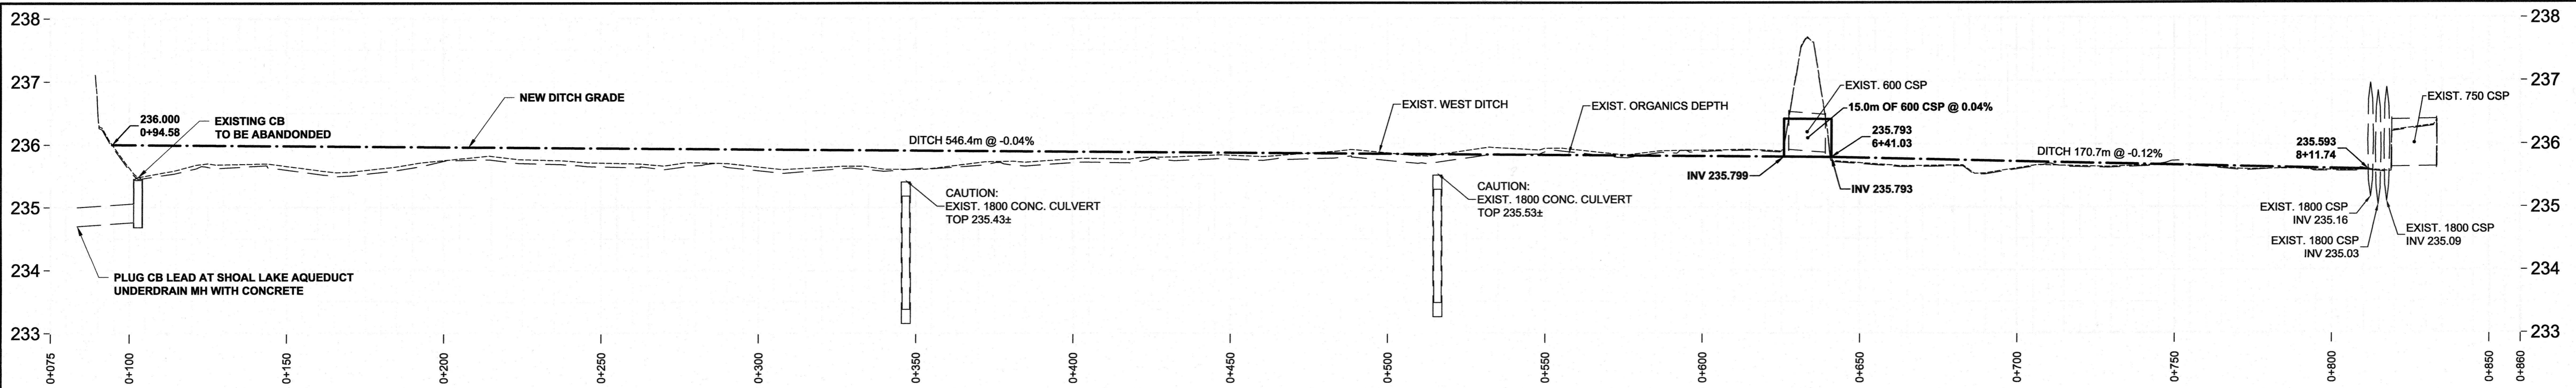

WEST DITCH PROFILE

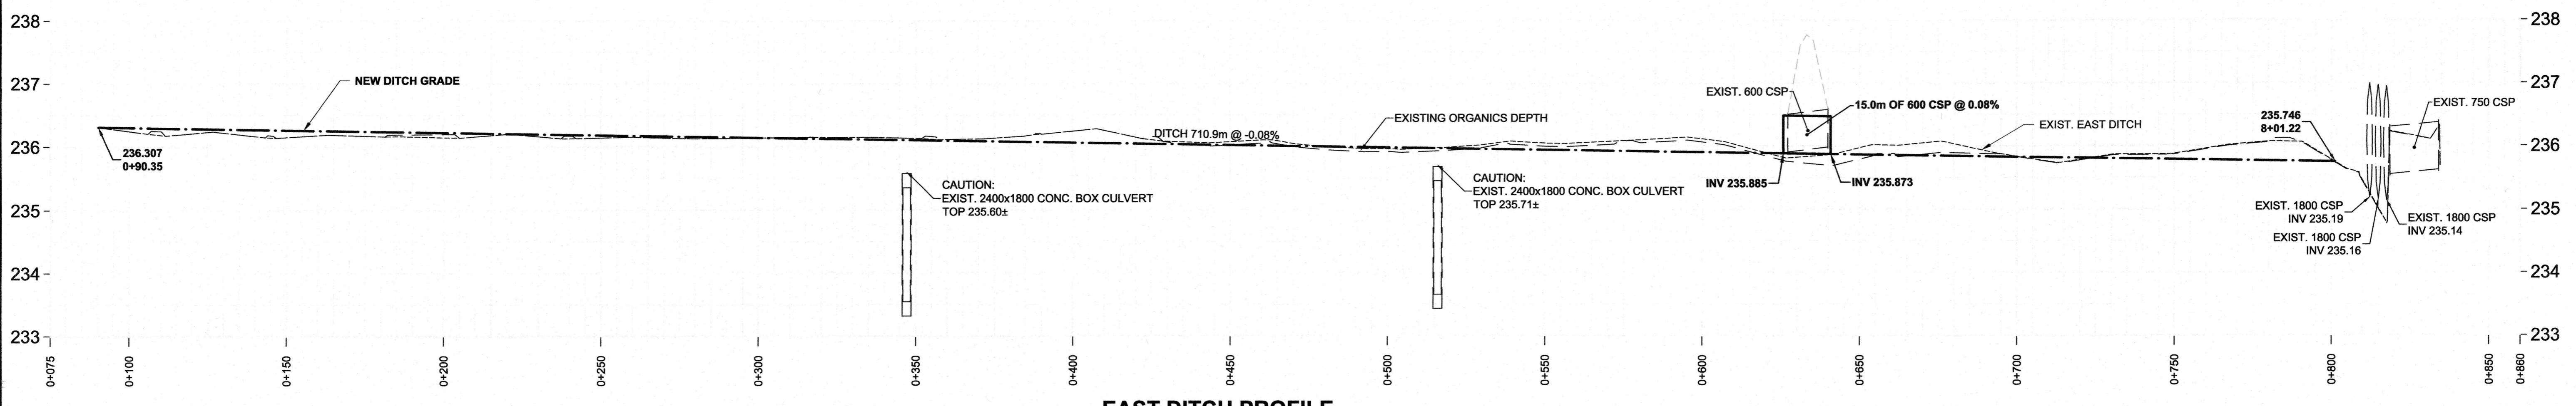

EAST DITCH PROFILE

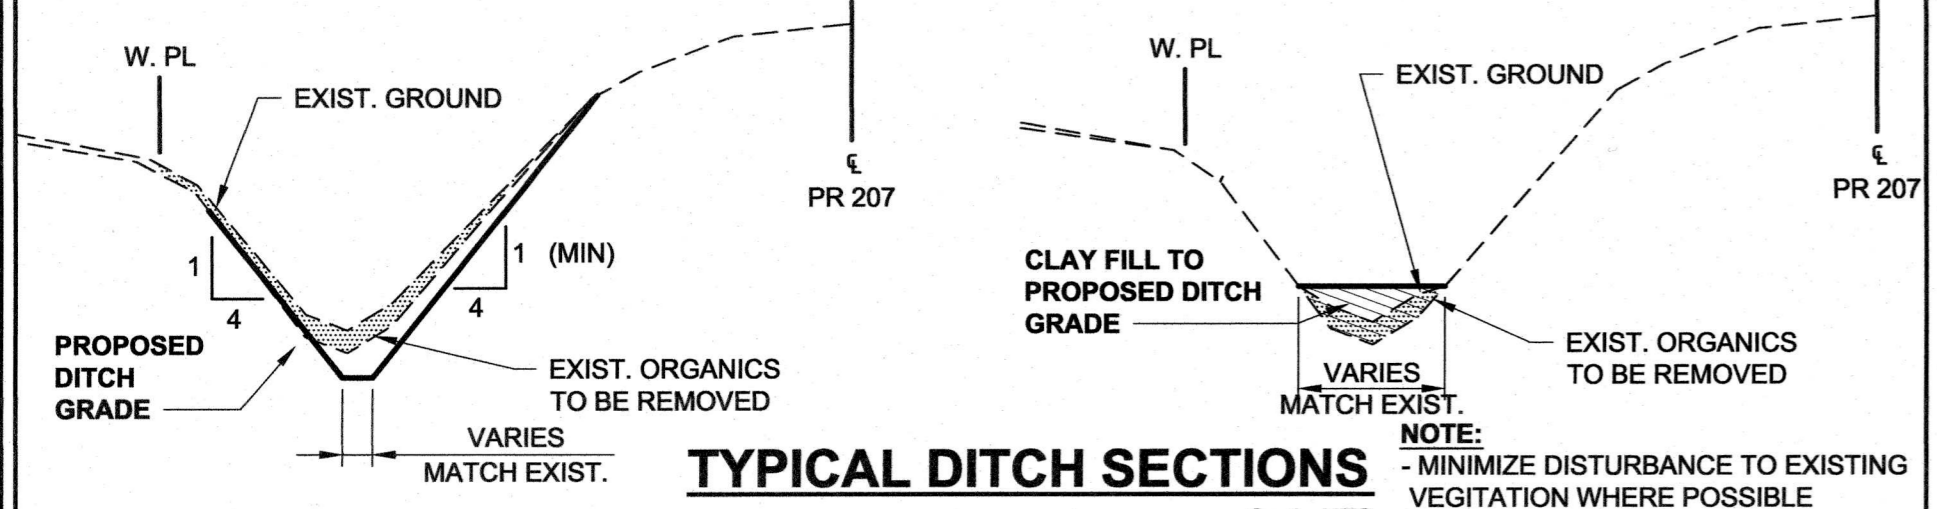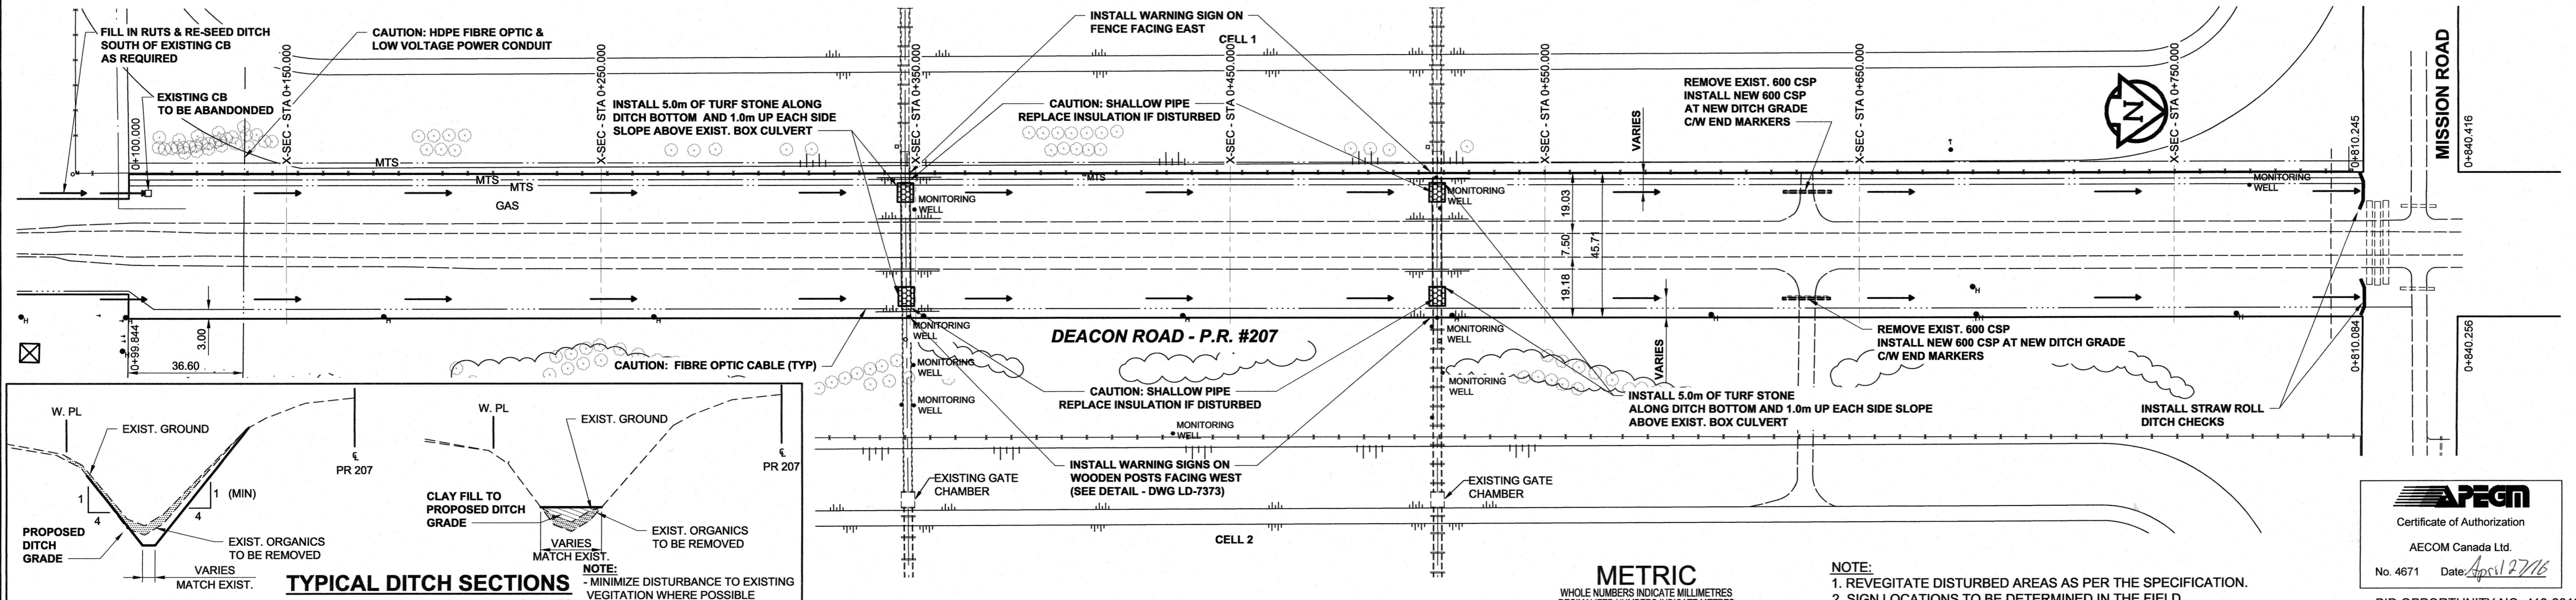

EXISTING	LEGEND - PLAN	NEW	EXISTING	LEGEND - PLAN	NEW	EXISTING	LEGEND - PROFILE	NEW
○	HYDRANT	○	○	CURB STOP	○	○	WATERMAIN	○
○	VALVE	○	○	REDUCER	○	○	HYDRANT	○
○	LAND DRAINAGE SEWER	○	○	COUPLING	○	○	VALVE	○
○	WASTE WATER SEWER	○	○	ANODE	○	○	LAND DRAINAGE SEWER	○
○	MANHOLE	○	○	HYDRO	○	○	WASTE WATER SEWER	○
○	CATCH BASIN	○	○	MTS	○	○	PAVEMENT CROWN	○
○	CURB INLET	○	○	GAS	○	○	N/W PROPERTY LINE	○
○	CULVERT	○	○	TESTHOLE	○	○	S/E PROPERTY LINE	○
○	PIPE ABANDONMENTS	○	○	LAMP STANDARD	○	○	N/W GUTTER	○
○	SURVEY BAR	○	○	TREE	○	○	S/E GUTTER	○

LOCATION APPROVED
UNDERGROUND STRUCTURES

DATE COMMITTEE

NOTE: LOCATION OF UNDERGROUND STRUCTURES AS SHOWN ARE BASED ON THE BEST INFORMATION AVAILABLE. BUT NO GUARANTEE IS GIVEN THAT ALL EXISTING UTILITIES ARE SHOWN OR THAT THE GIVEN LOCATIONS ARE EXACT. CONFIRMATION OF EXISTENCE AND EXACT LOCATION OF ALL SERVICES MUST BE OBTAINED FROM THE INDIVIDUAL UTILITIES BEFORE PROCEEDING WITH CONSTRUCTION.

0	ISSUED FOR CONSTRUCTION	18/04/27	JP
NO.	REVISIONS	YYMMDD	BY


METRIC
WHOLE NUMBERS INDICATE MILLIMETRES
DECIMALIZED NUMBERS INDICATE METRES

AECOM

DESIGNED BY: AN
CHECKED BY: ADB
DRAWN BY: GDL
APPROVED BY: [Signature]
RELEASING FOR CONSTRUCTION: [Signature]
DATE: 27/04/2016

HOR. SCALE: 1:1000
VERT. SCALE: 1:50

CONSULTANT DRAWING NO. 60195708-01-C-102-R0X

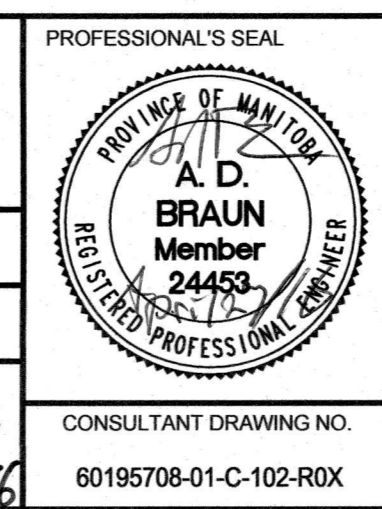

THE CITY OF WINNIPEG WATER AND WASTE DEPARTMENT

CITY OF WINNIPEG
DEACON RESERVOIR INTERCONNECTOR CULVERT REHABILITATION
CIVIL DRAINAGE IMPROVEMENTS PLAN / PROFILE

SHEET 1 OF 2
CITY DRAWING NUMBER LD-7344
REV 0

BID OPPORTUNITY NO. 413-2016

APEGM
Certificate of Authorization
AECOM Canada Ltd.
No. 4671 Date: April 27/16

AECOM REVIEW DRIFT CHK

AECOM FILE NAME: 60195708-01-C-102-R0X.dwg, Saved By: p.mcdonald

PLOT: 27/04/2016 10:12:49 AM