
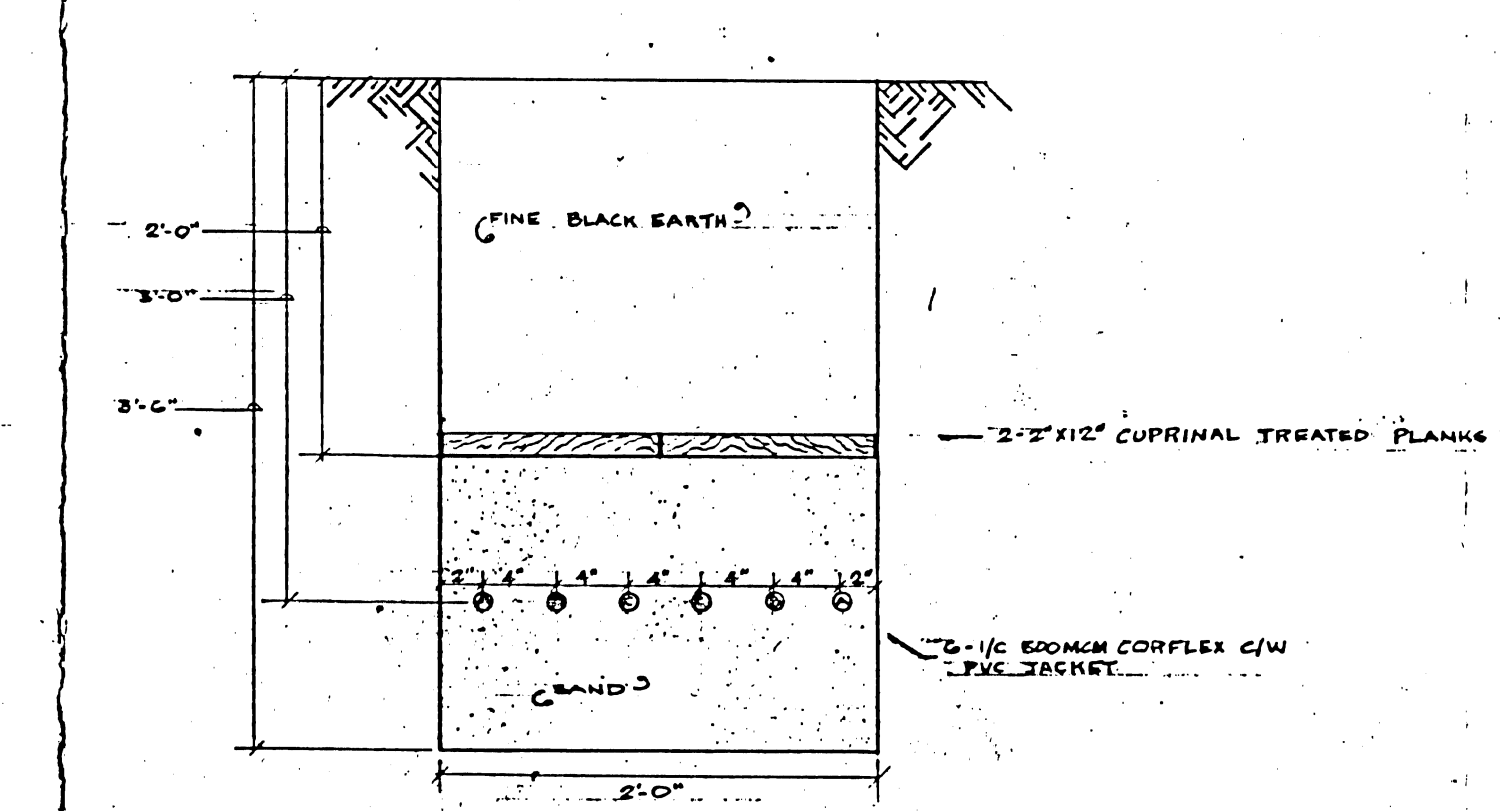
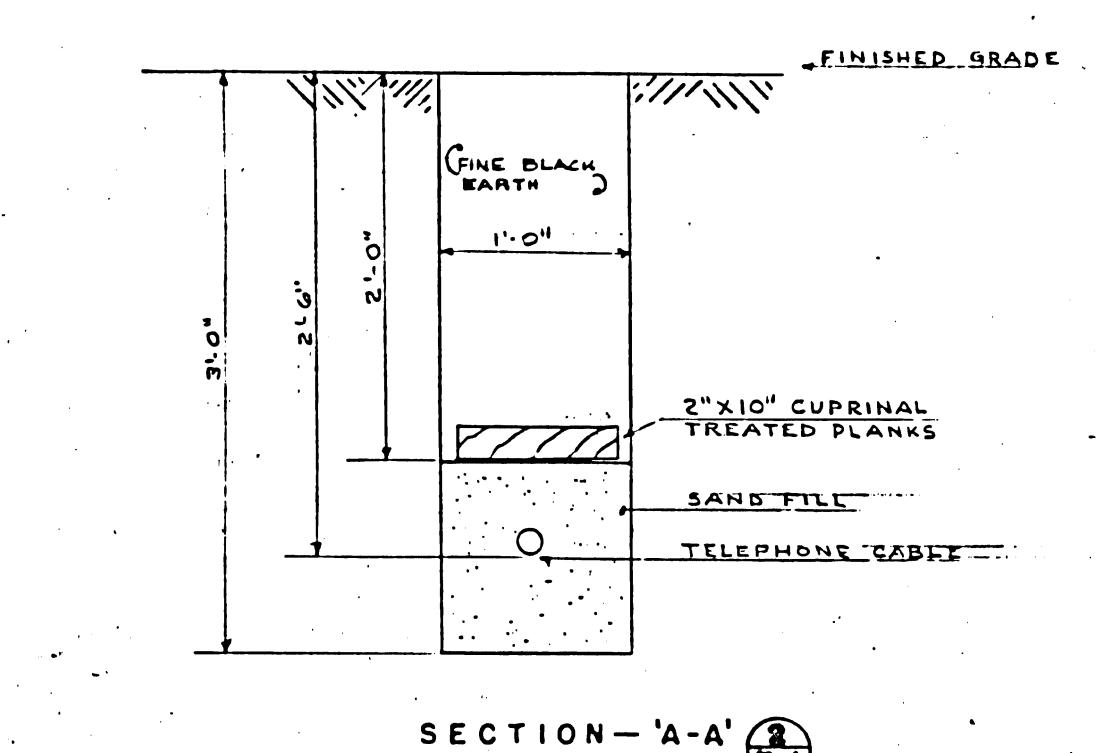
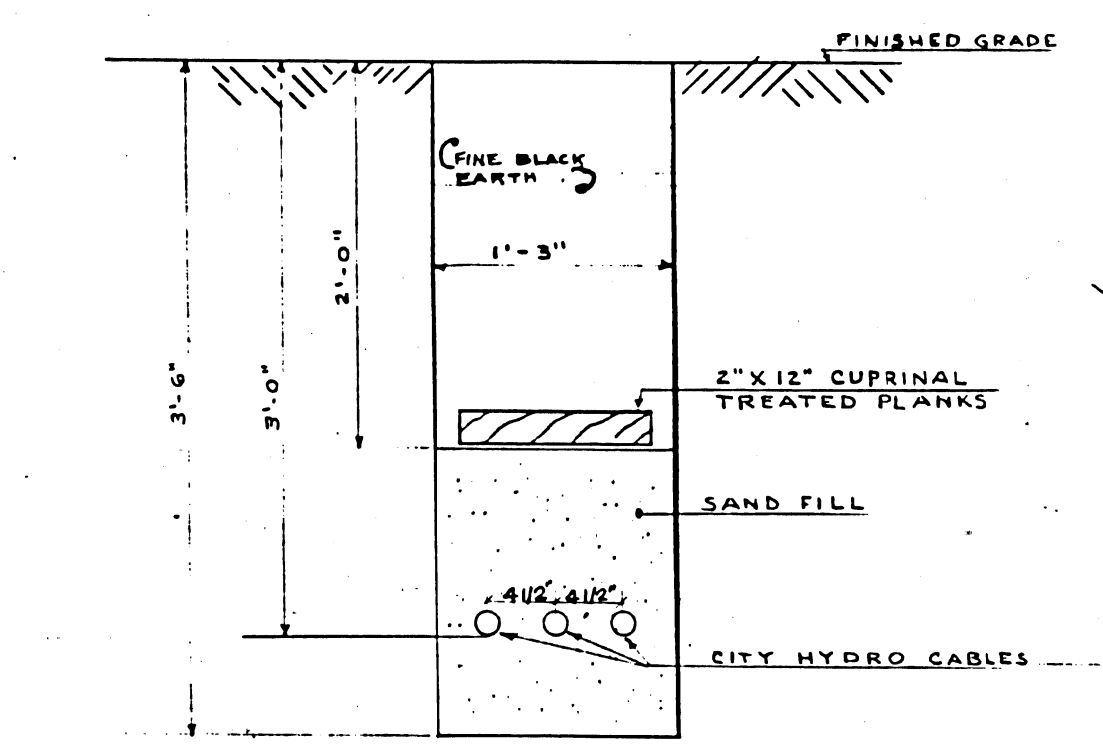


GRANT AVENUE

CAMBRIDGE STREET

JAFFRAY STREET

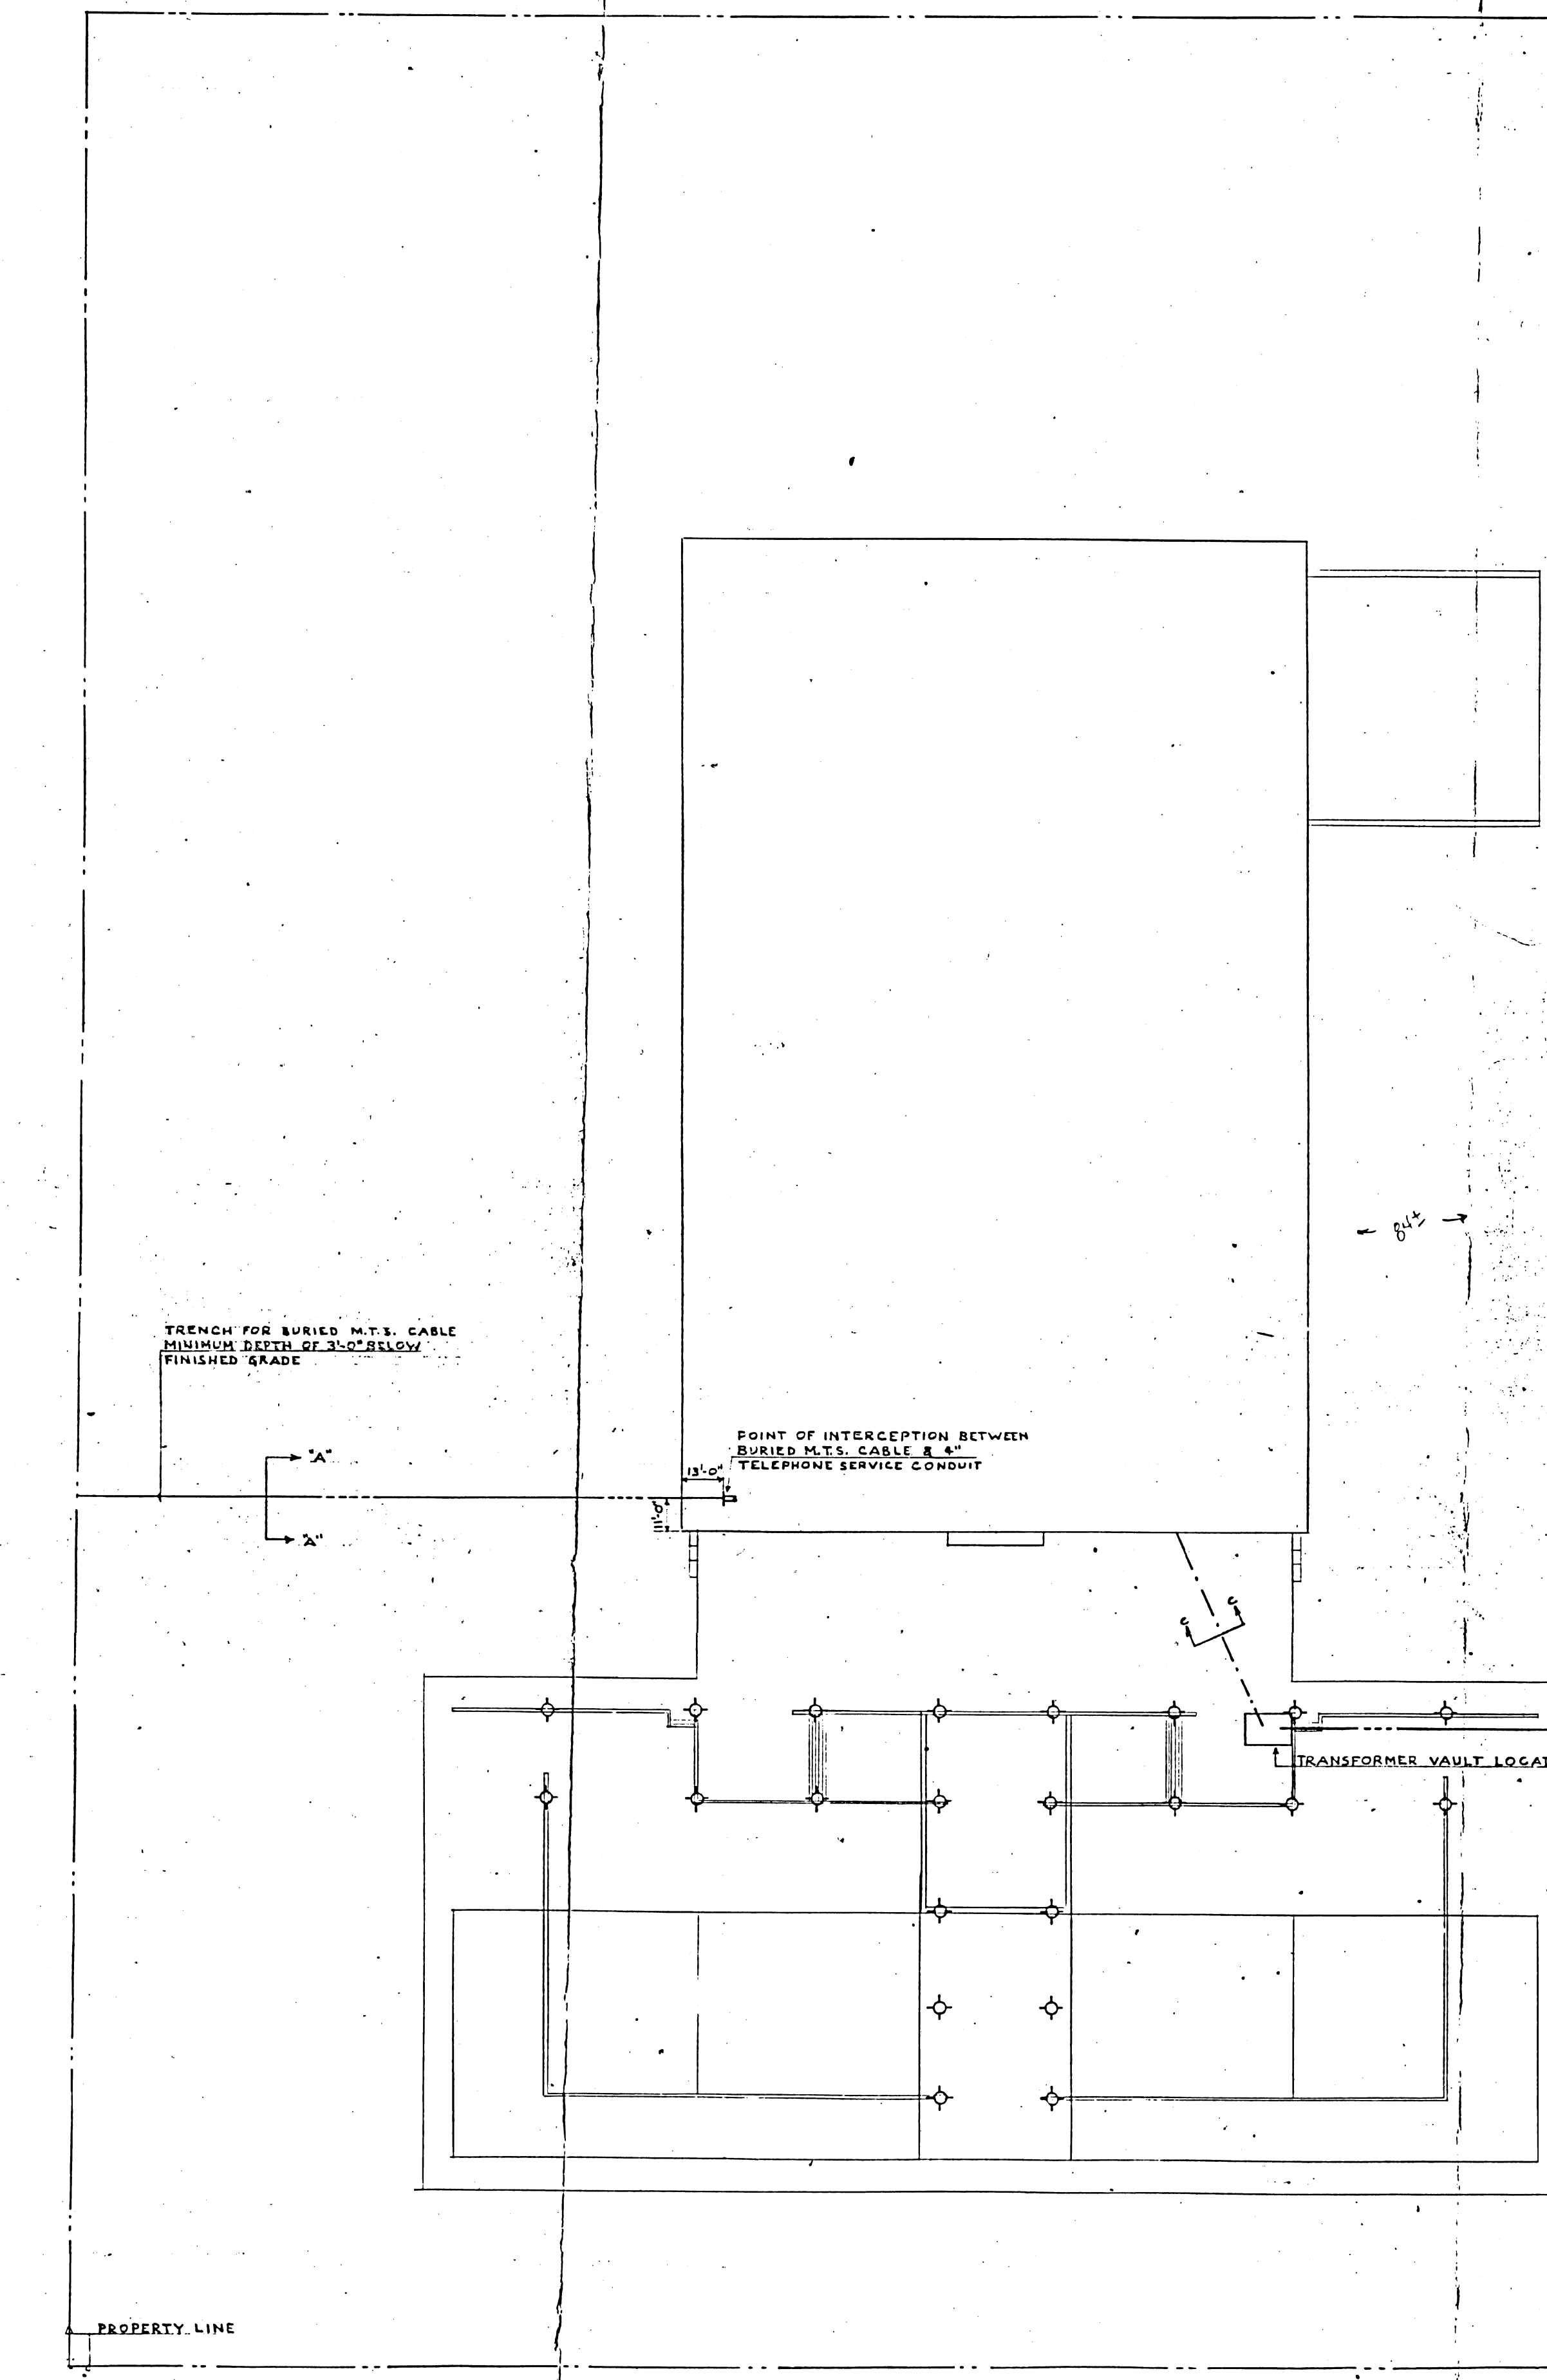

NOTES:

- TRENCHING & BACKFILLING ON PRIVATE PROPERTY BY ELECTRICAL CONTRACTOR
- SEE SHEETS UP TO 1 INCLUDING TRENCH & PRIMARY CONNECTIONS BY CITY HYDRO.
- WINNIPEG HYDRO TO NOTIFY CONTRACTOR WHEN TRENCH IS REQUIRED.
- TWO WEEKS ADVANCE NOTICE TO M.T.S. FOR INSTALLATION OF CABLE.

FIXTURE LIST

TYPE	MANUFACTURER	CAT. NO.	LAMPS	REMARKS
AA	DAVYN	24045/2-6	2-PACOW	RECESSED - C.G.E. #17500A BALLAST - 4" DEPTH
BB	DAVYN	25000/1B	2-PACOW	RECESSED - C.G.E. #17500A BALLAST - 4" DEPTH - ALUMINUM LOUVER - FINISH BLACK
CC	DAVYN	160A/2/1/2	1-PACOW	SURFACE - C.G.E. #17500A BALLAST
DD	DAVYN	160A/2/1/2	1-PACOW	RECESSED - C.G.E. #17500A BALLAST
EE	DAVYN	160A/2/1/2	1-PACOW	SURFACE - C.G.E. #17500A BALLAST
FF	DAVYN	24045/2-6	2-PACOW	SURFACE - C.G.E. #17500A BALLAST
GG	DAVYN	160A/2/1/2	2-PACOW	RECESSED - C.G.E. #17500A BALLAST
1	NOLOPHANE	C-204	1-100W Z.P. (A2D)	WEATHERPROOF PORCELAIN LAMP HOLDERS - CEILING OR WALL MOUNTED.
2	NOLOPHANE	A-1010	1-100W Z.P. (A2D)	CAST ALUMINUM WALL BRACKET - SATIN ALUMINUM ANODIZED FINISH - UP 8" FROM RESPECTIVE FLOOR OR STAIR LANDING.
3	NOLOPHANE	A-1010	1-100W Z.P. (A2D)	PROJENT UNIT MOUNTING HEIGHT UP 8" TO BOTTOM OF REFLECTOR - C/W C.A.E. #17500A BALLAST - 4" DEPTH - FINISH BLACK.
4	NOLOPHANE	A-1010	1-100W Z.P. (A2D)	PROJENT UNIT MOUNTING HEIGHT UP 8" TO BOTTOM OF REFLECTOR - C/W C.A.E. #17500A BALLAST - 4" DEPTH - FINISH BLACK.
ELECTRICAL SYMBOLS

[Symbol]	FLOUORESCENT OUTLET
[Symbol]	INCANDESCENT OUTLET
[Symbol]	EXIT LIGHT OUTLET
[Symbol]	3-PHASE POLE TOGGLE SWITCH
[Symbol]	3-PHASE WAY TOGGLE SWITCH
[Symbol]	POLE WAY TOGGLE SWITCH
[Symbol]	TOGGLE SWITCH C/W PILOT LIGHT
[Symbol]	THERMAL PROTECTIVE SWITCH
[Symbol]	SWITCH LOCK RECEPTACLE
[Symbol]	SURFACE RECEPTACLE
[Symbol]	FLOOR MOUNTED DUPLEX RECEPTACLE
[Symbol]	CLOCK OUTLET
[Symbol]	TELEPHONE OUTLET
[Symbol]	POWER OUTLET
[Symbol]	SWITCH BOX
[Symbol]	ELECTRIC VALVE
[Symbol]	WATER OUTLET
[Symbol]	MAGNETIC MOTOR STARTER
[Symbol]	ON-OFF PURSUITION C/W PILOT LIGHT
[Symbol]	SAFETY DISCONNECT SWITCH
[Symbol]	ON-OFF PURSUITION C/W LOCAL 'OFF'
[Symbol]	PURSUITION
[Symbol]	BUZZER
[Symbol]	ARMED BELL
[Symbol]	FOUL ALARM HORN
[Symbol]	INTERCOM - PHONE
[Symbol]	TELEPHONE OUTLET
[Symbol]	CEILING SOUND OUTLET
[Symbol]	WALL SOUND OUTLET
[Symbol]	MICROPHONE OUTLET
[Symbol]	EXTRINSIC LIGHTING
[Symbol]	FIRE ALARM BELL AND STATION
[Symbol]	AUTOMATIC FIRE ALARM STATION
[Symbol]	FIRE ALARM TROUBLE BELL

REVISIONS

NO.	REV.	DESCRIPTION	DATE	BY

DRAWN BY
R.R.T. K.F.G.

CHECKED BY
H.K.G.

DATE
MARCH 28, 1988

PROVINCE OF MANITOBA
SMITH CARTER SEARLE
REGISTERED ARCHITECT

SMITH CARTER SEARLE ASSOCIATES
ARCHITECTS AND CONSULTING ENGINEERS
WINNIPEG BRANDON FORT ARTHUR TORONTO



PAN-AMERICAN GAMES
SWIMMING FACILITY
WINNIPEG, MANITOBA

B-14
FILE

RETURN TO CIVIC
PROPERTIES BUILDING
INVENTORY.

3 0 1 6

SHEET NUMBER
65080

SHEET NUMBER
E-1

SCALE
1" = 40'-0"