



NOTE: CHAINAGES SHOWN ARE ALONG W. P. OF OSBORNE ST.

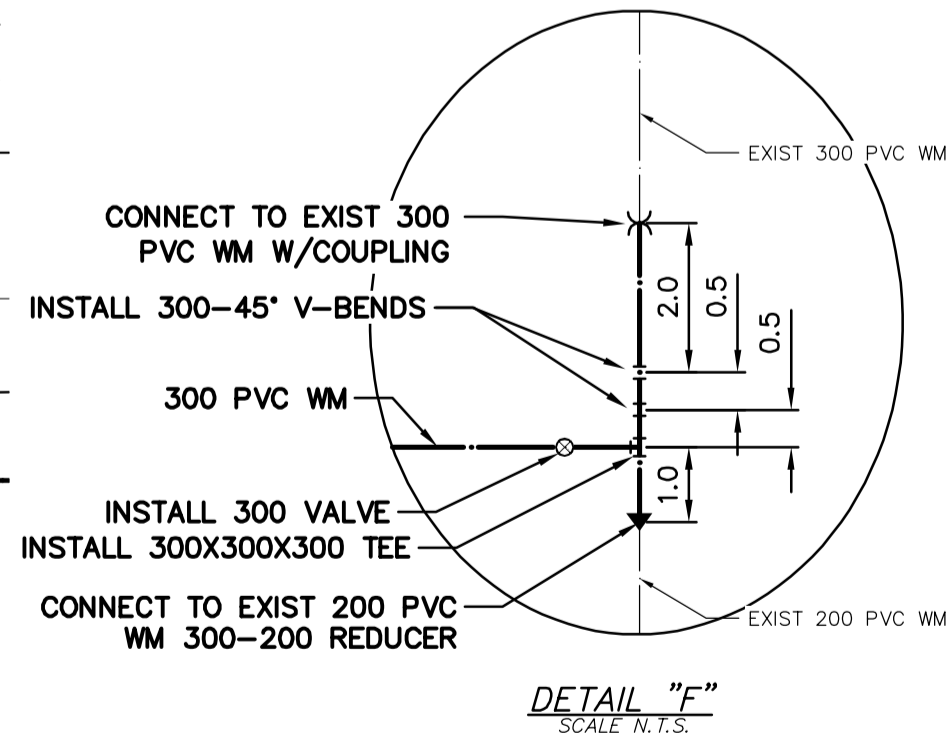

OSBORNE STREET

DONALD ST

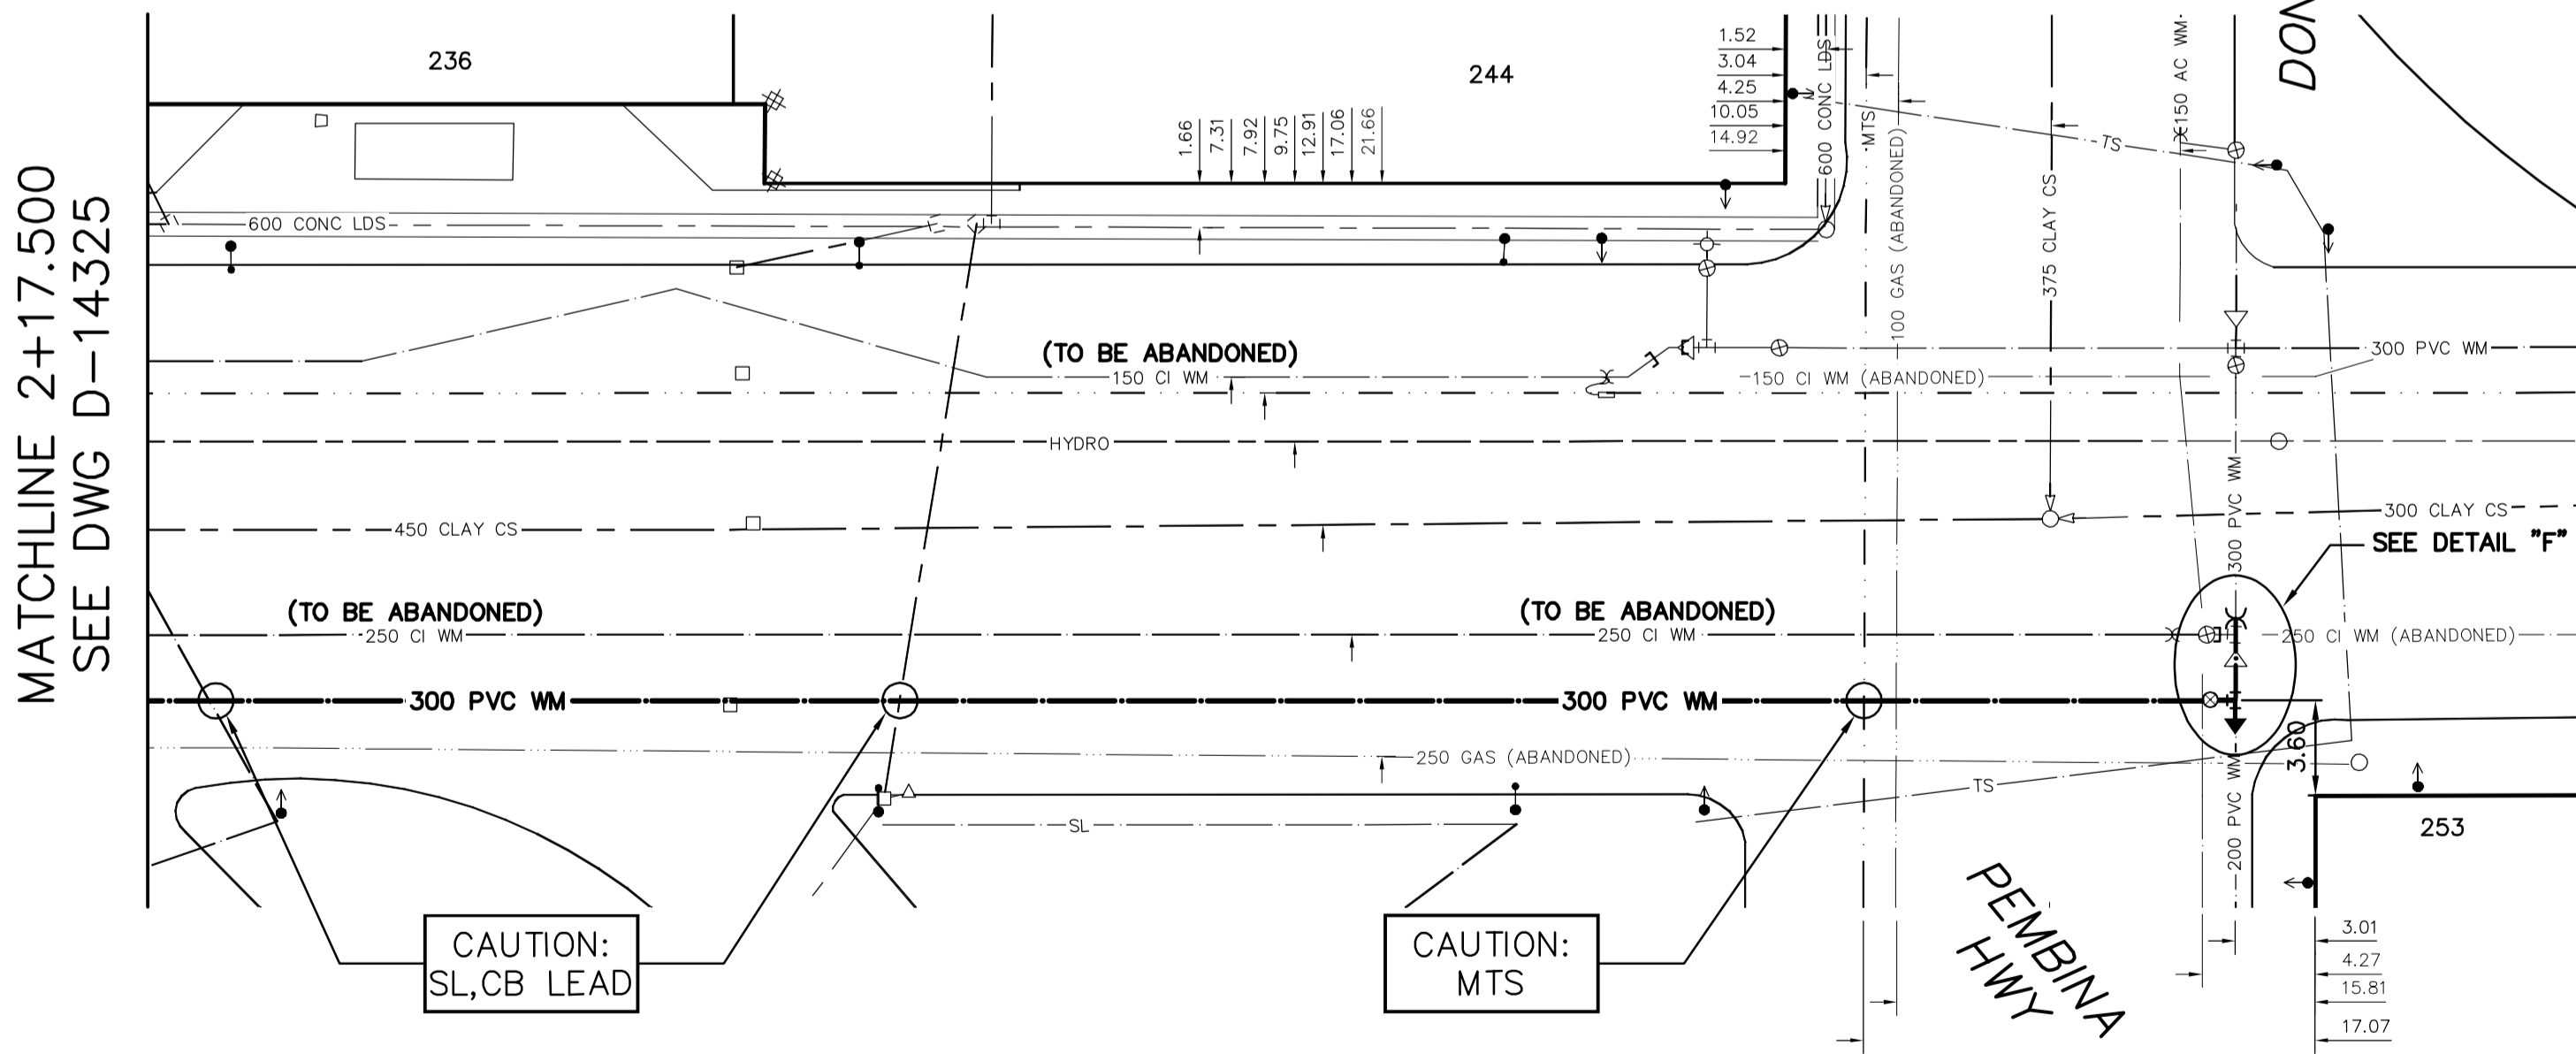


WATER SERVICE INFORMATION

ADDRESS	SIZE (mm) MATERIAL (STREET)	SIZE (mm) MATERIAL (PROP.)	SHORT & LONG MEASUREMENT	CORP. LOCATION	REMARKS
383 GERTRUDE AVE	50	50	23.30 EWL BLDG	0.6 E OF S/C	RECONNECT SERVICE
391 GERTRUDE AVE	50	50	41.45 WML SCOTT ST	0.6 W OF S/C	RECONNECT SERVICE
394 GERTRUDE AVE	50	50	107.84 WML SCOTT ST	0.6 W OF S/C	RECONNECT SERVICE
404 GERTRUDE AVE	50	50	11.93 EWL BLDG	1.4 W OF S/C	RECONNECT SERVICE
408 GERTRUDE AVE	20	12	120.39 WML HSE	0.2 E OF S/C	RENEW TO R W/20 CU WYED WITH 404
414 GERTRUDE AVE	20	12	112.98 EEL OSBORNE ST	0.2 E OF S/C	RENEW TO R W/20 CU WYED WITH 404
416 GERTRUDE AVE	20	12	112.98 EEL OSBORNE ST	0.2 E OF S/C	RECONNECT SERVICE
418 GERTRUDE AVE	20	12	112.98 EEL OSBORNE ST	0.2 E OF S/C	RECONNECT SERVICE
422 GERTRUDE AVE	20	12	112.98 EEL OSBORNE ST	0.2 E OF S/C	RECONNECT SERVICE
424 GERTRUDE AVE	20	12	112.98 EEL OSBORNE ST	0.2 E OF S/C	RECONNECT SERVICE
425 GERTRUDE AVE	25	25	112.98 EEL OSBORNE ST	0.2 E OF S/C	RECONNECT SERVICE
440 GERTRUDE AVE	20	20	7.31 EWL BLDG	0.4 W OF S/C	RENEW TO R W/25 CU
535 MCMILLAN AVE	25	25	8.39 EEL OSBORNE ST	0.6 E OF S/C	RECONNECT SERVICE
535 MCMILLAN AVE	25	25	5.10 EEL BLDG	0.6 E OF S/C	RECONNECT SERVICE
535 MCMILLAN AVE	25	25	23.39 EEL NASSAU ST N	0.6 E OF S/C	RECONNECT SERVICE
535 MCMILLAN AVE	25	25	34.46 EEL NASSAU ST N	0.6 E OF S/C	RECONNECT SERVICE
535 MCMILLAN AVE	25	25	5.41 EEL BLDG	0.6 E OF S/C	RECONNECT SERVICE
535 MCMILLAN AVE	25	25	34.77 EEL NASSAU ST N	0.6 E OF S/C	RECONNECT SERVICE
527 MCMILLAN AVE	20	12	5.45 EWL HSE	0.6 E OF S/C	RECONNECT SERVICE
527 MCMILLAN AVE	20	12	35.95 EEL NASSAU ST N	0.6 E OF S/C	RECONNECT SERVICE
526 MCMILLAN AVE	150	150	OPP OF SL BLDG	0.6 E OF S/C	OUTSIDE LIMITS
524 MCMILLAN AVE	150	150	15.371 EEL NASSAU ST N	0.6 E OF S/C	WYED W/522.524
522 MCMILLAN AVE	150	150	OPP OF SL BLDG	0.6 E OF S/C	OUTSIDE LIMITS
522 MCMILLAN AVE	20	20	15.371 EEL NASSAU ST N	0.6 E OF S/C	WYED W/522.524
521 MCMILLAN AVE	20	20	9.49 SSL BLDG	0.8 N OF S/C	OUTSIDE SET LIMITS
521 MCMILLAN AVE	20	20	14.32 SSL MCMILLAN AVE	0.8 N OF S/C	RECONNECT SERVICE
519 MCMILLAN AVE	20	20	5.45 EEL BLDG	0.3 W OF S/C	RECONNECT SERVICE
519 MCMILLAN AVE	20	20	51.19 EEL NASSAU ST N	0.3 W OF S/C	RECONNECT SERVICE
519 MCMILLAN AVE	20	20	1.88 WEL HSE	0.3 W OF S/C	RECONNECT SERVICE
519 MCMILLAN AVE	20	20	66.13 EEL NASSAU ST N	0.3 W OF S/C	RECONNECT SERVICE
519 MCMILLAN AVE	20	20	2.88 EWL HSE	0.3 W OF S/C	RECONNECT SERVICE
519 MCMILLAN AVE	20	20	49.95 EEL NASSAU ST N	0.3 W OF S/C	RECONNECT SERVICE
517 MCMILLAN AVE	20	20	3.14 WML HSE	0.3 W OF S/C	RECONNECT SERVICE
517 MCMILLAN AVE	20	20	66.20 EEL NASSAU ST N	0.3 W OF S/C	RECONNECT SERVICE
516 MCMILLAN AVE	20	20	2.88 EWL HSE	0.3 W OF S/C	RECONNECT SERVICE
515 MCMILLAN AVE	20	20	49.95 EEL NASSAU ST N	0.3 W OF S/C	RECONNECT SERVICE
515 MCMILLAN AVE	50	50	5.54 EWL HSE	1.53 E OF S/C	RECONNECT SERVICE
514 MCMILLAN AVE	20	20	84.49 EEL NASSAU ST N	1.53 E OF S/C	RECONNECT SERVICE
514 MCMILLAN AVE	20	20	3.40 WEL HSE	0.3 W OF S/C	RECONNECT SERVICE
512 MCMILLAN AVE	20	20	65.98 EEL NASSAU ST N	0.3 W OF S/C	RECONNECT SERVICE
508 MCMILLAN AVE	25	25	3.40 WEL HSE	0.3 W OF S/C	RECONNECT SERVICE
507 MCMILLAN AVE	25	25	6.85 EWL BLDG	0.5 E OF S/C	RECONNECT SERVICE
504 MCMILLAN AVE	20	12	83.29 EEL NASSAU ST N	0.5 E OF S/C	RECONNECT SERVICE
504 MCMILLAN AVE	20	12	4.45 EWL BLDG	0.5 E OF S/C	RECONNECT SERVICE
501 MCMILLAN AVE	25	25	0.71 WEL HSE	0.6 E OF S/C	RECONNECT SERVICE
501 MCMILLAN AVE	25	25	98.40 EEL NASSAU ST N	0.6 E OF S/C	RECONNECT SERVICE
501 MCMILLAN AVE	25	25	4.98 EEL BLDG	0.6 E OF S/C	RECONNECT SERVICE
501 MCMILLAN AVE	25	25	113.22 EEL NASSAU ST N	0.6 E OF S/C	RECONNECT SERVICE
501 MCMILLAN AVE	25	25	5.28 EEL BLDG	0.6 E OF S/C	RECONNECT SERVICE
500 MCMILLAN AVE	20	20	113.51 EEL NASSAU ST N	0.6 E OF S/C	RECONNECT SERVICE
500 MCMILLAN AVE	20	20	99.76 EEL NASSAU ST N	0.6 E OF S/C	RECONNECT SERVICE
498 MCMILLAN AVE	20	20	2.15 EWL HSE	0.6 E OF S/C	RECONNECT SERVICE
471 MCMILLAN AVE	20	20	110.80 EEL NASSAU ST N	0.2 E OF S/C	RECONNECT SERVICE
191 OSBORNE ST	20	20	1.08 EWL BLDG	12.0 E OF S/C	RENEW TO R W/25 CU
194 OSBORNE ST	25	25	92.96 WML OSBORNE ST	12.0 E OF S/C	RECONNECT SERVICE
196 OSBORNE ST	20	20	0.24 EWL BLDG	0.6 E OF S/C	OUTSIDE LIMITS
196 OSBORNE ST	20	20	26.19 WML OSBORNE ST	0.6 E OF S/C	OUTSIDE LIMITS
196 OSBORNE ST	20	20	9.48 EWL BLDG	0.6 E OF S/C	OUTSIDE LIMITS
197 OSBORNE ST	20	20	28.65 EWL OSBORNE ST	0.6 E OF S/C	OUTSIDE LIMITS
206 OSBORNE ST	25	25	7.31 EWL BLDG	0.4 W OF S/C	SERVICED OFF GERTRUDE
206 OSBORNE ST	25	25	8.39 EEL OSBORNE ST	0.4 W OF S/C	OUTSIDE LIMITS
207 OSBORNE ST	25	25	18.20 SNL BLDG	0.4 W OF S/C	OUTSIDE LIMITS
207 OSBORNE ST	25	25	12.76 NSL BLDG	0.3 S OF S/C	RECONNECT SERVICE
207 OSBORNE ST	25	25	27.07 SSL GERTRUDE AVE	0.3 S OF S/C	RECONNECT SERVICE
209 OSBORNE ST	12	12	9.33 NSL BLDG	0.3 S OF S/C	RENEW TO R W/25 CU
209 OSBORNE ST	12	12	47.64 SSL GERTRUDE AVE	2.4 S OF S/C	RENEW TO R W/25 CU
213 OSBORNE ST	20	12	1.71 NSL BLDG	2.0 S OF S/C	RENEW TO R W/25 CU
213 OSBORNE ST	20	12	55.26 SSL GERTRUDE AVE	2.0 S OF S/C	RENEW TO R W/25 CU
214 OSBORNE ST	16	12	0.43 NSL HSE	0.7 S OF S/C	RENEW TO R W/25 CU
214 OSBORNE ST	16	12	49.23 SSL GERTRUDE AVE	0.7 S OF S/C	RENEW TO R W/25 CU
216 OSBORNE ST	16	12	1.61 NSL HSE	0.7 S OF S/C	RENEW TO R W/25 CU
217 OSBORNE ST	20	20	49.23 SSL GERTRUDE AVE	0.7 S OF S/C	RENEW TO R W/25 CU
217 OSBORNE ST	20	20	5.90 SNL BLDG	0.7 S OF S/C	RENEW TO R W/25 CU
218 OSBORNE ST	20	20	67.76 SSL GERTRUDE AVE	0.7 S OF S/C	RENEW TO R W/25 CU
220 OSBORNE ST	16	12	4.57 SNL BLDG	0.7 S OF S/C	RENEW TO R W/25 CU
222 OSBORNE ST	16	12	64.32 SSL GERTRUDE AVE	0.7 S OF S/C	RENEW TO R W/25 CU
222 OSBORNE ST	16	12	4.57 SNL BLDG	0.7 S OF S/C	RENEW TO R W/25 CU
224 OSBORNE ST	16	12	4.57 SNL BLDG	0.7 S OF S/C	RENEW TO R W/25 CU
226 OSBORNE ST	12	12	15.35 SNL BLDG	0.7 S OF S/C	RENEW TO R W/25 CU
236 OSBORNE ST	38	38	75.19 SSL GERTRUDE AVE	OPP OF S/C	RECONNECT SERVICE
244 OSBORNE ST	50	50	15.50 WEL BLDG	OPP S/C	OUTSIDE SET LIMITS
101 PEMBINA HWY	20	20	19.0 EEL OSBORNE ST	OPP S/C	OUTSIDE SET LIMITS
101 PEMBINA HWY	20	20	6.68 WEL BLDG	OPP S/C	OUTSIDE SET LIMITS
101 PEMBINA HWY	20	20	21.08 EEL OSBORNE ST	OPP S/C	OUTSIDE SET LIMITS
101 PEMBINA HWY	20	20	20.94 WEL BLDG	OPP S/C	RECONNECT SERVICE
101 PEMBINA HWY	20	20	42.48 WML PEMBINA HWY	OPP S/C	RECONNECT SERVICE
101 PEMBINA HWY	20	20	5.21 WEL BLDG	OPP S/C	RECONNECT SERVICE
101 PEMBINA HWY	20	20	26.76 WML PEMBINA HWY	OPP S/C	RECONNECT SERVICE

\* SERVICES TO BE RENEWED TO R. ALL OTHERS TO BE RECONNECTED

FOR INDEX SEE D-14316

NOTE: ALL VALVES TO BE INSTALLED COUNTERCLOCKWISE TO CLOSE

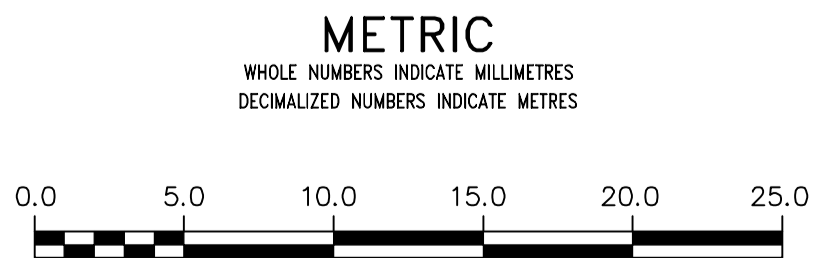

**WARNING**  
IF POWER EQUIPMENT OR EXPLOSIVES ARE TO BE USED FOR EXCAVATION ON THIS PROJECT THE CONTRACTOR MUST:  
1) NOTIFY THE GAS COMPANY OF THE PROPOSED LOCATION OF EXCAVATION.  
2) TAKE PRECAUTION TO AVOID DAMAGE TO GAS COMPANY INSTALLATIONS.  
SEE PROVINCIAL REGULATION 210/72 FOR DETAILS

**LOCATION APPROVED UNDERGROUND STRUCTURES**  
SUPV. U/G STRUCTURES COMMITTEE DATE  
NOTE: LOCATION OF UNDERGROUND STRUCTURES AS SHOWN ARE BASED ON THE BEST INFORMATION AVAILABLE BUT NO GUARANTEE IS GIVEN THAT ALL EXISTING UTILITIES ARE SHOWN OR THAT THE GIVEN LOCATIONS ARE EXACT. CONFIRMATION OF EXISTENCE AND EXACT LOCATION OF ALL SERVICES MUST BE OBTAINED FROM THE INDIVIDUAL UTILITIES BEFORE PROCEEDING WITH CONSTRUCTION.

NO.	REVISIONS	DATE	BY

DESIGNED BY	CHECKED BY
JF	SC
RJ	KZ
SCALE: HORIZONTAL 1:250 VERTICAL 1:50	RELEASED FOR CONSTRUCTION
DATE 2016 05 19	DATE 2016 05 20
PLOT DATE: 2016 05 19	STACY COURNOYER

ENGINEER'S SEAL  
ORIGINAL SIGNED BY S.R.J. COURNOYER 16-05-20  
CONSULTANT DRAWING NUMBER

**THE CITY OF WINNIPEG**  
Winnipeg  
WATER AND WASTE DEPARTMENT  
ENGINEERING DIVISION  
2016 WATER MAIN RENEWALS  
CONTRACT 8  
OSBORNE STREET  
38 E OF MCMILLAN AVE TO  
3 N OF PEMBINA HIGHWAY

SHEET 11 OF 13  
CITY DRAWING NUMBER  
D-14326