


NOTE: CHAINAGES SHOWN ARE ALONG E. \bar{L} OF NIAGARA ST

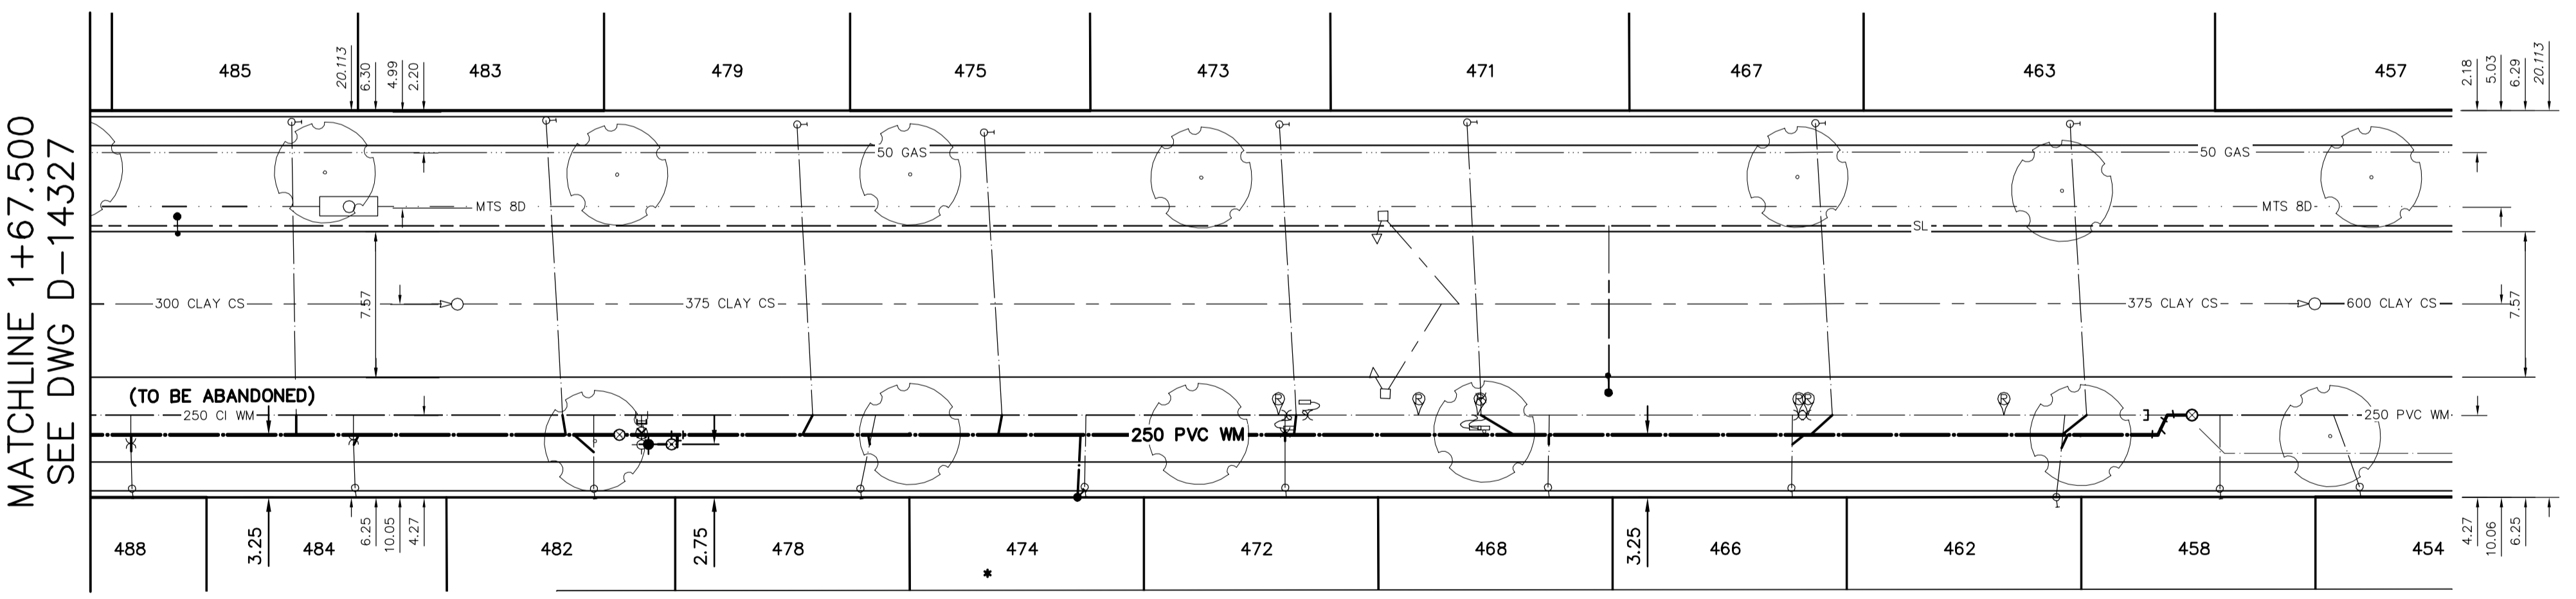

MATCHLINE 1+67.500
SEE DWG D-14327


WATER SERVICE INFORMATION

ADDRESS	SIZE (mm) MATERIAL (STREET)	SIZE (mm) MATERIAL (PROP.)	SHORT & LONG MEASUREMENT		
495 NIAGARA ST RESIDENTIAL	20 CU	20 CU	5.36 NSL HSE	OPP OF S/C	RECONNECT SERVICE
494 NIAGARA ST RESIDENTIAL	20 CU	20 CU	25.938>NNL CORYDON AVE	0.5 S OF S/C	RECONNECT SERVICE
491 NIAGARA ST RESIDENTIAL	20 CU	20 CU	46.068>NNL CORYDON AVE	1.4 S OF S/C	RECONNECT SERVICE
490 NIAGARA ST RESIDENTIAL	20 CU	20 CU	52.216>NNL CORYDON AVE	OPP OF S/C	RECONNECT SERVICE
489 NIAGARA ST RESIDENTIAL	20 CU	20 CU	2.12 NSL HSE	OPP OF S/C	RECONNECT SERVICE
488 NIAGARA ST RESIDENTIAL	20 CU	20 CU	57.593>NNL CORYDON AVE	1.4 N OF S/C	RECONNECT SERVICE
487 NIAGARA ST RESIDENTIAL	20 CU	20 CU	6.70 NSL HSE	OPP OF S/C	RECONNECT SERVICE
486 NIAGARA ST RESIDENTIAL	20 CU	20 CU	65.083>NNL CORYDON AVE	0.8 N OF S/C	RECONNECT SERVICE
485 NIAGARA ST RESIDENTIAL	20 CU	20 CU	1.33 NSL HSE	OPP OF S/C	RECONNECT SERVICE
484 NIAGARA ST RESIDENTIAL	20 CU	20 CU	91.471>NNL CORYDON AVE	OPP OF S/C	RECONNECT SERVICE
483 NIAGARA ST RESIDENTIAL	20 CU	20 CU	69.899>NNL CORYDON AVE	OPP OF S/C	RECONNECT SERVICE
482 NIAGARA ST RESIDENTIAL	20 CU	20 CU	4.36 NSL HSE	OPP OF S/C	RECONNECT SERVICE
481 NIAGARA ST RESIDENTIAL	20 CU	20 CU	93.966>NNL CORYDON AVE	OPP OF S/C	RECONNECT SERVICE
480 NIAGARA ST RESIDENTIAL	20 CU	20 CU	1.01 NSL HSE	OPP OF S/C	RECONNECT SERVICE
479 NIAGARA ST RESIDENTIAL	20 CU	20 CU	78.187>NNL CORYDON AVE	0.3 N OF S/C	RECONNECT SERVICE
478 NIAGARA ST RESIDENTIAL	20 CU	20 CU	3.47 NSL HSE	OPP OF S/C	RECONNECT SERVICE
477 NIAGARA ST RESIDENTIAL	20 CU	20 CU	81.559>NNL CORYDON AVE	OPP OF S/C	RECONNECT SERVICE
476 NIAGARA ST RESIDENTIAL	20 CU	20 CU	1.16 NSL HSE	OPP OF S/C	RECONNECT SERVICE
475 NIAGARA ST RESIDENTIAL	20 CU	20 CU	91.471>NNL CORYDON AVE	0.8 N OF S/C	RECONNECT SERVICE
474 NIAGARA ST RESIDENTIAL	20 CU	20 CU	1.33 NSL HSE	OPP OF S/C	RECONNECT SERVICE
473 NIAGARA ST RESIDENTIAL	20 CU	20 CU	69.899>NNL CORYDON AVE	OPP OF S/C	RECONNECT SERVICE
472 NIAGARA ST RESIDENTIAL	20 CU	20 CU	4.36 NSL HSE	OPP OF S/C	RECONNECT SERVICE
471 NIAGARA ST RESIDENTIAL	20 CU	20 CU	93.966>NNL CORYDON AVE	OPP OF S/C	RECONNECT SERVICE
470 NIAGARA ST RESIDENTIAL	20 CU	20 CU	1.01 NSL HSE	OPP OF S/C	RECONNECT SERVICE
469 NIAGARA ST RESIDENTIAL	20 CU	20 CU	78.187>NNL CORYDON AVE	0.9 N OF S/C	RECONNECT SERVICE
468 NIAGARA ST RESIDENTIAL	20 CU	20 CU	3.47 NSL HSE	OPP OF S/C	RECONNECT SERVICE
467 NIAGARA ST RESIDENTIAL	20 CU	20 CU	107.871>NNL CORYDON AVE	0.8 N OF S/C	RECONNECT SERVICE
466 NIAGARA ST RESIDENTIAL	20 CU	20 CU	2.81 NSL HSE	OPP OF S/C	RECONNECT SERVICE
465 NIAGARA ST RESIDENTIAL	20 CU	20 CU	114.149>NNL CORYDON AVE	0.9 N OF S/C	RECONNECT SERVICE
464 NIAGARA ST RESIDENTIAL	16 LEAD	16 LEAD	1.55 NSL HSE	OPP OF S/C	RENEW TO \bar{L} W/20 CU
463 NIAGARA ST RESIDENTIAL	20 CU	20 CU	119.533>NNL CORYDON AVE	OPP OF S/C	RECONNECT SERVICE
462 NIAGARA ST RESIDENTIAL	20 CU	20 CU	1.36 NSL HSE	OPP OF S/C	RECONNECT SERVICE
461 NIAGARA ST RESIDENTIAL	20 CU	20 CU	129.663>NNL CORYDON AVE	OPP OF S/C	RECONNECT SERVICE
460 NIAGARA ST RESIDENTIAL	20 CU	20 CU	2.86 NSL HSE	OPP OF S/C	RECONNECT SERVICE
459 NIAGARA ST RESIDENTIAL	20 CU	20 CU	129.933>NNL CORYDON AVE	OPP OF S/C	RECONNECT SERVICE
458 NIAGARA ST RESIDENTIAL	20 CU	20 CU	4.00 NSL HSE	OPP OF S/C	RECONNECT SERVICE
457 NIAGARA ST RESIDENTIAL	20 CU	20 CU	139.285>NNL CORYDON AVE	0.7 N OF S/C	RECONNECT SERVICE
456 NIAGARA ST RESIDENTIAL	20 CU	20 CU	4.65 NSL HSE	OPP OF S/C	RECONNECT SERVICE
455 NIAGARA ST RESIDENTIAL	20 CU	20 CU	143.919>NNL CORYDON AVE	OPP OF S/C	RECONNECT SERVICE
454 NIAGARA ST RESIDENTIAL	20 CU	20 CU	157.452>NNL CORYDON AVE	0.9 N OF S/C	RECONNECT SERVICE
453 NIAGARA ST RESIDENTIAL	20 CU	20 CU	7.27 NSL HSE	OPP OF S/C	RECONNECT SERVICE
452 NIAGARA ST RESIDENTIAL	20 CU	20 CU	156.240>NNL CORYDON AVE	OPP OF S/C	RECONNECT SERVICE
451 NIAGARA ST RESIDENTIAL	20 CU	20 CU	7.77 NSL HSE	OPP OF S/C	RECONNECT SERVICE
450 NIAGARA ST RESIDENTIAL	20 CU	20 CU	170.631>NNL CORYDON AVE	0.8 N OF S/C	RECONNECT SERVICE
449 NIAGARA ST RESIDENTIAL	20 CU	20 CU	OPP NL HSE	OPP OF S/C	RECONNECT SERVICE
448 NIAGARA ST RESIDENTIAL	20 CU	20 CU	169.903>NNL CORYDON AVE	0.5 N OF S/C	RECONNECT SERVICE
1445 CORYDON AVE COMMERCIAL	25 CU	25 CU	3.74 NSL BLDG	OPP OF S/C	RECONNECT SERVICE
1446 CORYDON AVE COMMERCIAL	25 CU	25 CU	12.644>NNL CORYDON AVE	OPP OF S/C	RECONNECT SERVICE
1459 CORYDON AVE COMMERCIAL	25 CU	25 CU	1.87 NSL BLDG	OPP OF S/C	RECONNECT SERVICE
29.983>NNL CORYDON AVE	25 CU	25 CU	29.983>NNL CORYDON AVE	1.6 N OF S/C	RECONNECT SERVICE

* SERVICES TO BE RENEWED TO \bar{L} . ALL OTHERS TO BE RECONNECTED

FOR INDEX SEE D-14316

NOTE: ALL VALVES TO BE INSTALLED COUNTERCLOCKWISE TO CLOSE

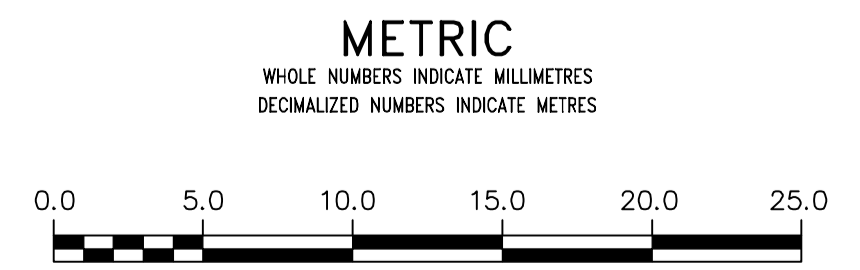

<p style="text-align: center;">WARNING</p> <p>IF POWER EQUIPMENT OR EXPLOSIVES ARE TO BE USED FOR EXCAVATION ON THIS PROJECT THE CONTRACTOR MUST:</p> <ol style="list-style-type: none"> NOTIFY THE GAS COMPANY OF THE PROPOSED LOCATION OF EXCAVATION. TAKE PRECAUTION TO AVOID DAMAGE TO GAS COMPANY INSTALLATIONS. <p>SEE PROVINCIAL REGULATION 210/72 FOR DETAILS</p>	<p style="text-align: center;">LOCATION APPROVED UNDERGROUND STRUCTURES</p> <p>SUPV. U/G STRUCTURES COMMITTEE _____ DATE _____</p> <p>NOTE: LOCATION OF UNDERGROUND STRUCTURES AS SHOWN ARE BASED ON THE BEST INFORMATION AVAILABLE BUT NO GUARANTEE IS GIVEN THAT ALL EXISTING UTILITIES ARE SHOWN OR THAT THE GIVEN LOCATIONS ARE EXACT. CONFIRMATION OF EXISTENCE AND EXACT LOCATION OF ALL SERVICES MUST BE OBTAINED FROM THE INDIVIDUAL UTILITIES BEFORE PROCEEDING WITH CONSTRUCTION.</p>	<p>B.M. ELEV.</p> <table border="1" style="width: 100%; border-collapse: collapse;"> <tr><td> </td><td> </td><td> </td><td> </td></tr> <tr><td> </td><td> </td><td> </td><td> </td></tr> <tr><td> </td><td> </td><td> </td><td> </td></tr> <tr><td> </td><td> </td><td> </td><td> </td></tr> <tr><td> </td><td> </td><td> </td><td> </td></tr> <tr><td> </td><td> </td><td> </td><td> </td></tr> <tr><td> </td><td> </td><td> </td><td> </td></tr> <tr><td> </td><td> </td><td> </td><td> </td></tr> <tr><td> </td><td> </td><td> </td><td> </td></tr> <tr><td> </td><td> </td><td> </td><td> </td></tr> <tr><td> </td><td> </td><td> </td><td> </td></tr> </table>	<p>DESIGNED BY: ML</p> <p>CHECKED BY: SC</p> <p>DRAWN BY: RS</p> <p>APPROVED BY: KZ</p> <p>SCALE: HORIZONTAL 1:250, VERTICAL 1:50</p> <p>RELEASED FOR CONSTRUCTION: STACY COURNOYER</p> <p>DATE: 2016 05 19</p> <p>DATE: 2016 05 20</p> <p>PLOT DATE: 2016 05 19</p>	<p>ENGINEER'S SEAL</p> <p>ORIGINAL SIGNED BY S.R.J. COURNOYER 16-05-20</p> <p>CONSULTANT DRAWING NUMBER: _____</p>	<p>THE CITY OF WINNIPEG</p> <p>WATER AND WASTE DEPARTMENT ENGINEERING DIVISION</p> <p>2016 WATER MAIN RENEWALS CONTRACT 8</p> <p>NIAGARA STREET 67 N OF CORYDON AVENUE TO 175 N OF CORYDON AVENUE</p>	<p>SHEET 13 OF 13</p> <p>CITY DRAWING NUMBER</p> <p style="font-size: 24pt; font-weight: bold;">D-14328</p>