
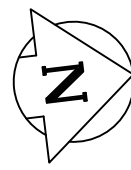
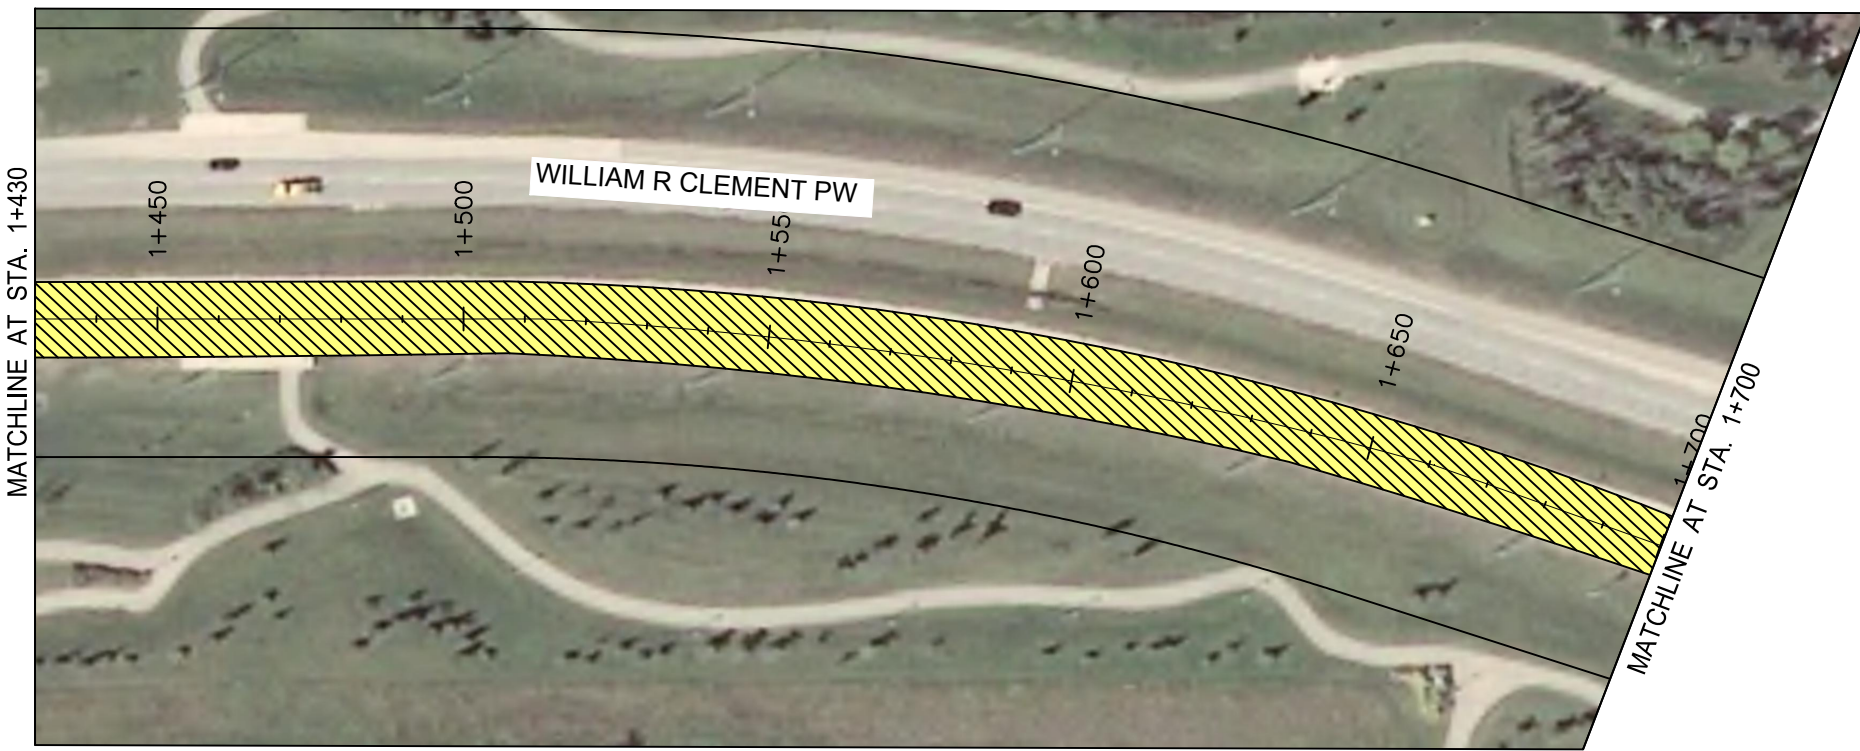


May 11, 2016 - 12:20pm
 P:\516030-2016 Streets Maintenance Preservation Program\MM Group\Drawings\516030-C-007-008 - William Clement-DC.dwg - Job: 007 1+000-1+700

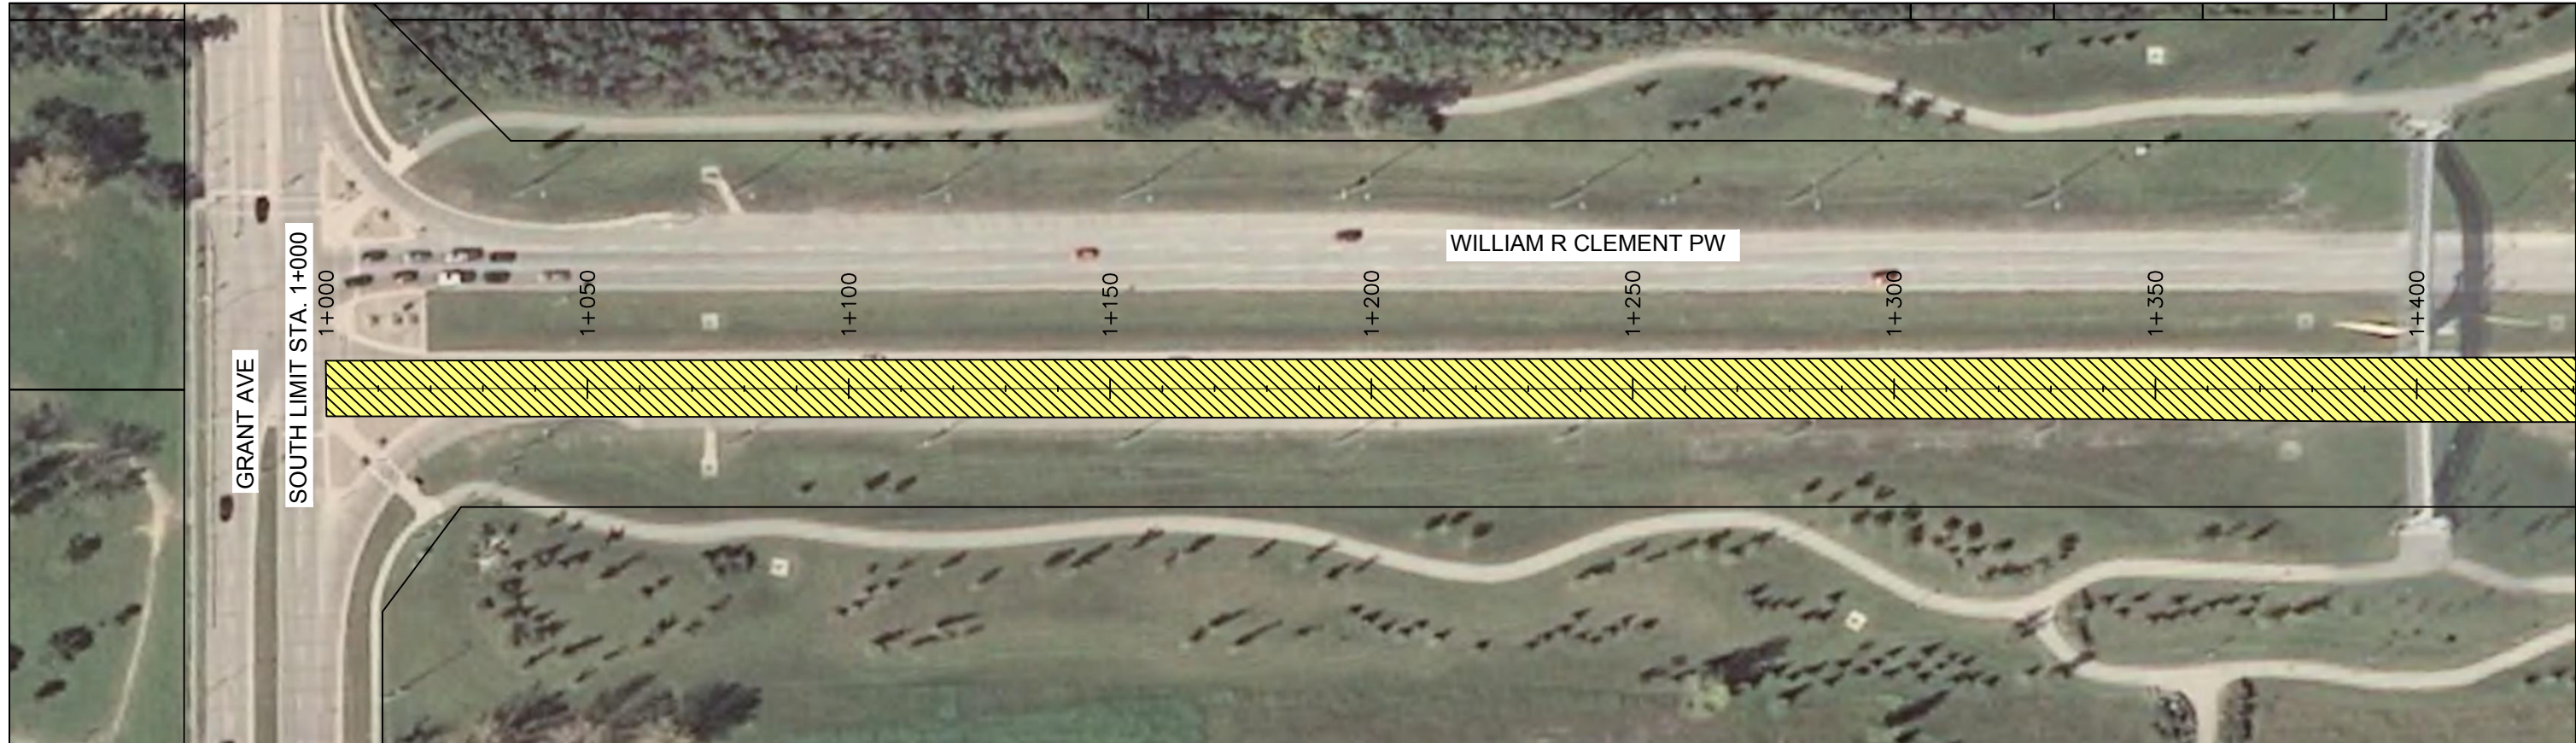

LEGEND
 DIAMOND GRINDING

NOTE:
 These design documents are prepared solely for the use by the party with whom the design professional has entered into a contract and there are no representations of any kind made by the design professional to any party with whom the design professional has not entered into a contract.

LOCATIONS APPROVED UNDERGROUND STRUCTURES

SIGNED BY: _____		DATE: _____
SUPV U/G STRUCTURES		

LOCATION OF UNDERGROUND STRUCTURES AS SHOWN ARE BASED ON THE BEST INFORMATION AVAILABLE BUT NO GUARANTEE IS GIVEN THAT ALL EXISTING UTILITIES ARE SHOWN OR THAT THE GIVEN LOCATIONS ARE EXACT CONFIRMATION OF EXISTENCE AND EXACT LOCATION OF ALL SERVICES MUST BE OBTAINED FROM THE INDIVIDUAL UTILITIES BEFORE PROCEEDING WITH CONSTRUCTION.

G.R.M. -	
ELEV. -	
DESIGNED BY: MV	CHECKED BY: JP
DRAWN BY: SB	APPROVED BY: VM
HOR. SCALE: 1:1250	RELEASED FOR CONSTRUCTION: _____
VERTICAL: -	DATE: 05 May 2016
NO.	REVISIONS

MMM GROUP
 Suite 111 - 93 Lombard Ave
 Winnipeg, MB R3B 3B1
 t. 204.943.3178
 f. 204.943.4948
 www.mmgrouplimited.com

ENGINEER'S SEAL

 CONSULTANT ACAD DWG. NO.
 5516030-C-007



THE CITY OF WINNIPEG
 PUBLIC WORKS DEPARTMENT
 STREETS MAINTENANCE DIVISION

2016 STREETS MAINTENANCE PRESERVATION PROGRAM
WILLIAM R. CLEMENT PKWY NORTHBOUND
 FROM GRANT AVE TO ROBLIN BLVD
 STA. 1+000 TO STA. 1+700
 CONCRETE PAVEMENT, PRESERVATION, AND DIAMOND GRINDING

CITY DRAWING NUMBER
 SHEET 7 OF 8
 BID NO.
 437-2016

METRIC
 WHOLE NUMBERS INDICATE MILLIMETRES
 DECIMALIZED NUMBERS INDICATE METRES

APEGM
 Certificate of Authorization
 MMM Group Limited
 No. 4531