


2 450 mm DEPTH MULTIFLOW DRAINAGE SECTION  
L5 Scale: 1:10

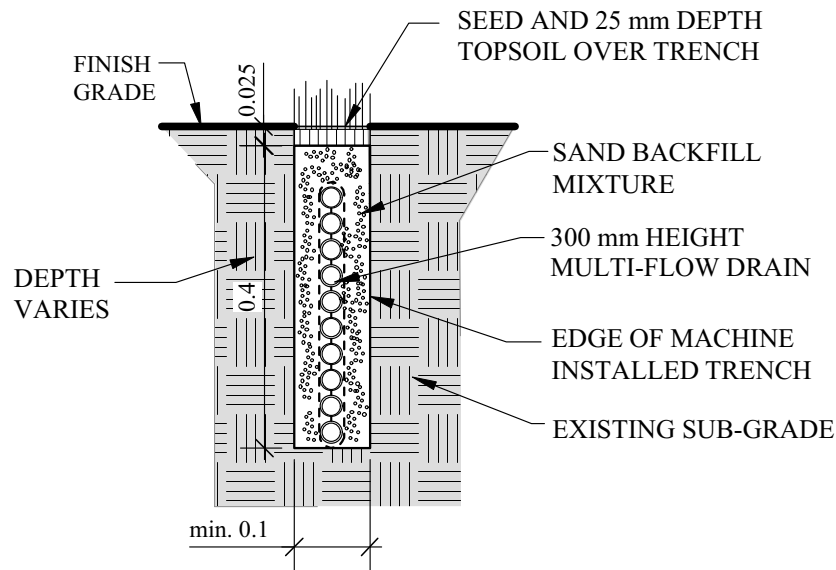

1 300 mm DEPTH MULTIFLOW DRAINAGE SECTION  
L5 Scale: 1:10

PROJECT TITLE  
STURGEON ROAD  
ATHLETIC FIELDS

DRAWING TITLE  
MULTI-FLOW DETAILS  
KEN RECH LANDSCAPE ARCHITECTS INC.  
1480 Wellington Crescent Winnipeg Manitoba  
kenrech@mts.net R3N 0B3 Tel: (204) 489-6616

NO.	REVISIONS	BY	DATE
	DRAWN BY K. Rech	SCALE 1:10	SHEET NO. L5
	PRINT DATE Feb. 10, 2016	DATE Jan. 11, 2016	
	FILE NO. 15-15	REVISION 0	