




**1** TRANSITION SLAB - ASPHALT TO CONCRETE W/OVERLAY  
SCALE: H-1:50 V-1:25

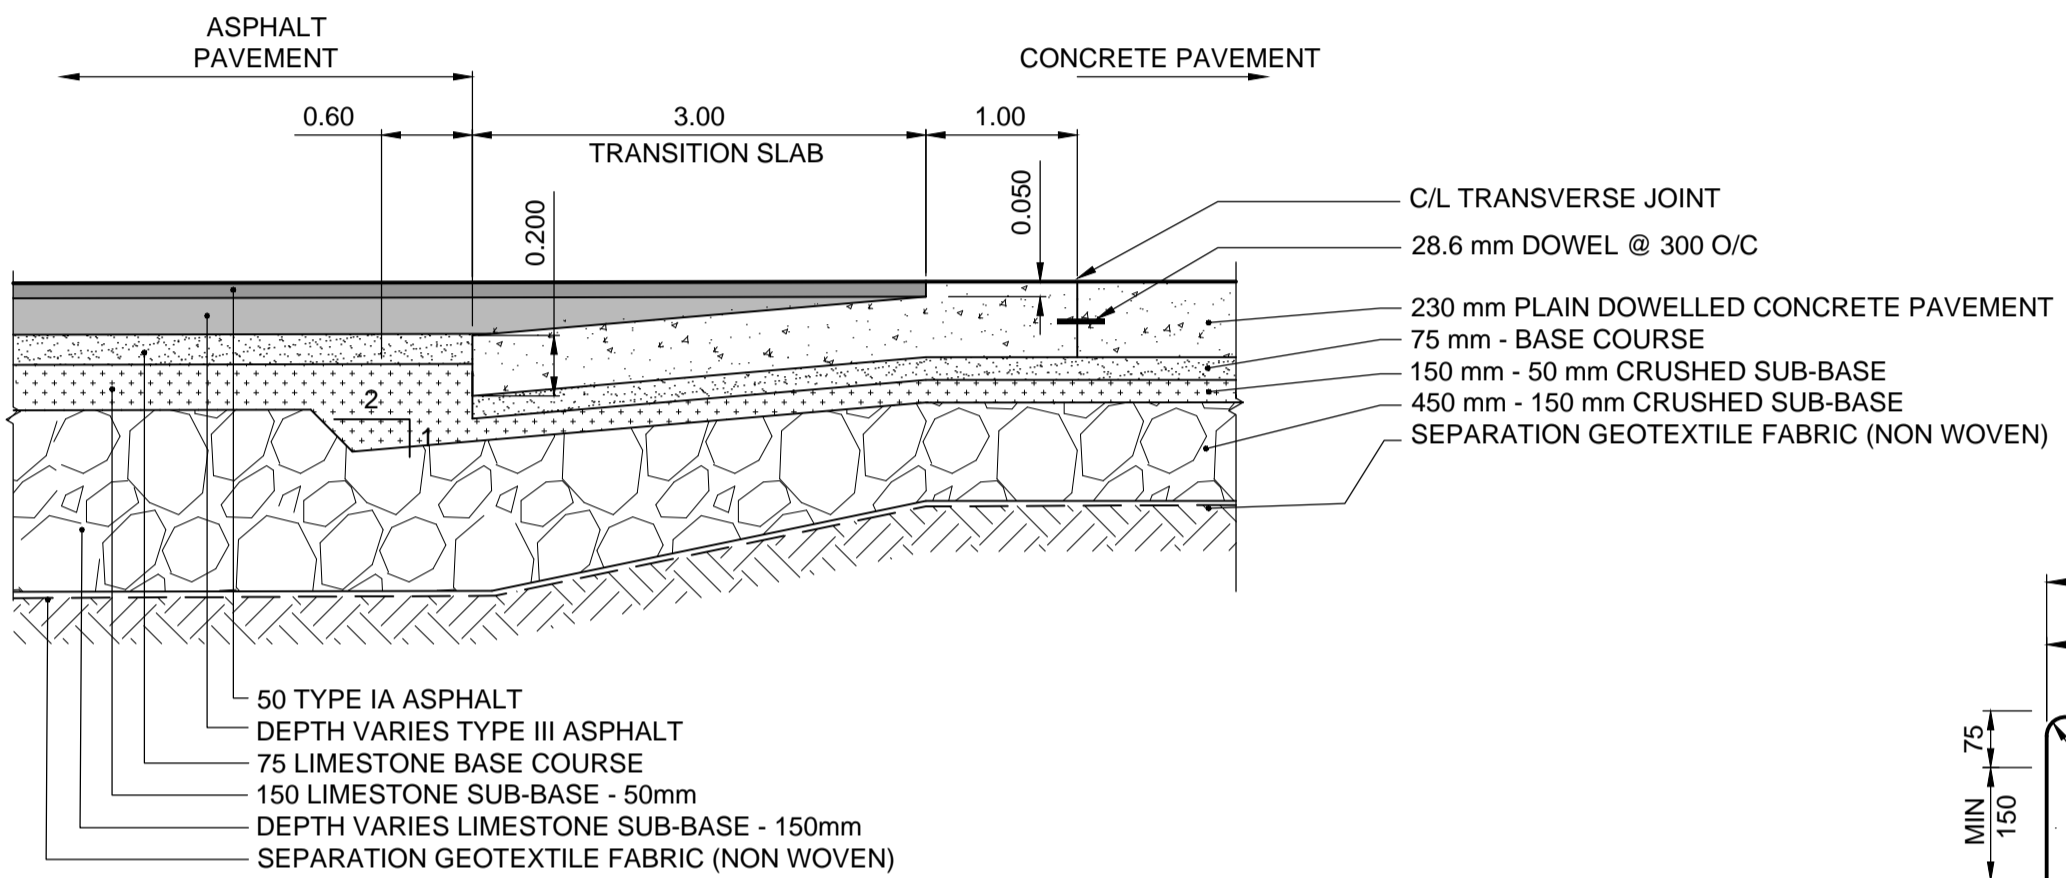


**2** TRANSITION SLAB - ASPHALT TO CONCRETE  
SCALE: H-1:50 V-1:25

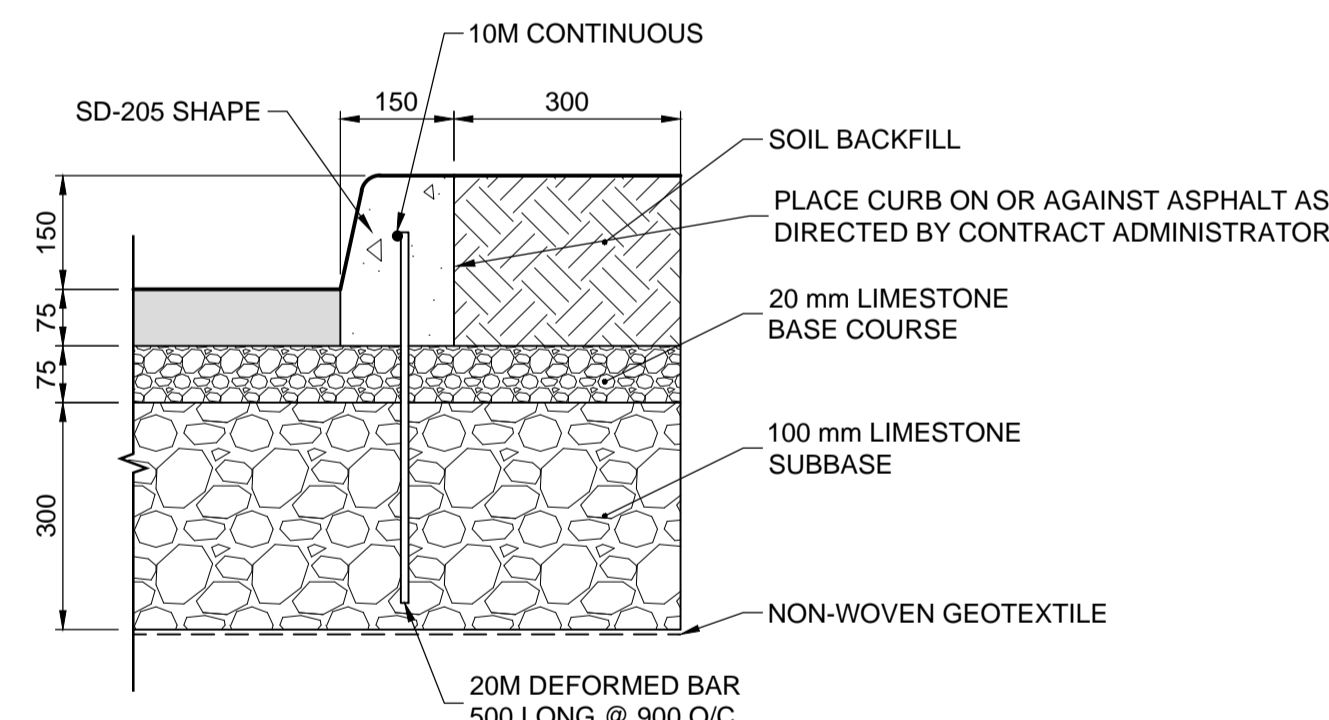


**3** PINNED BARRIER CURB  
SCALE: 1:10

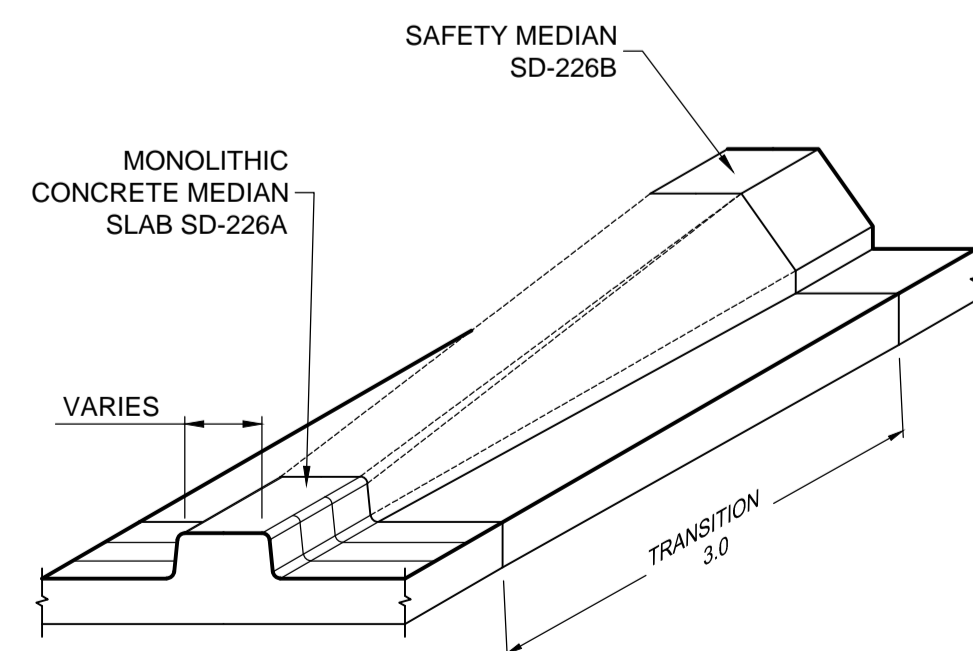


**4** MEDIAN TRANSITION  
SCALE: 1:25

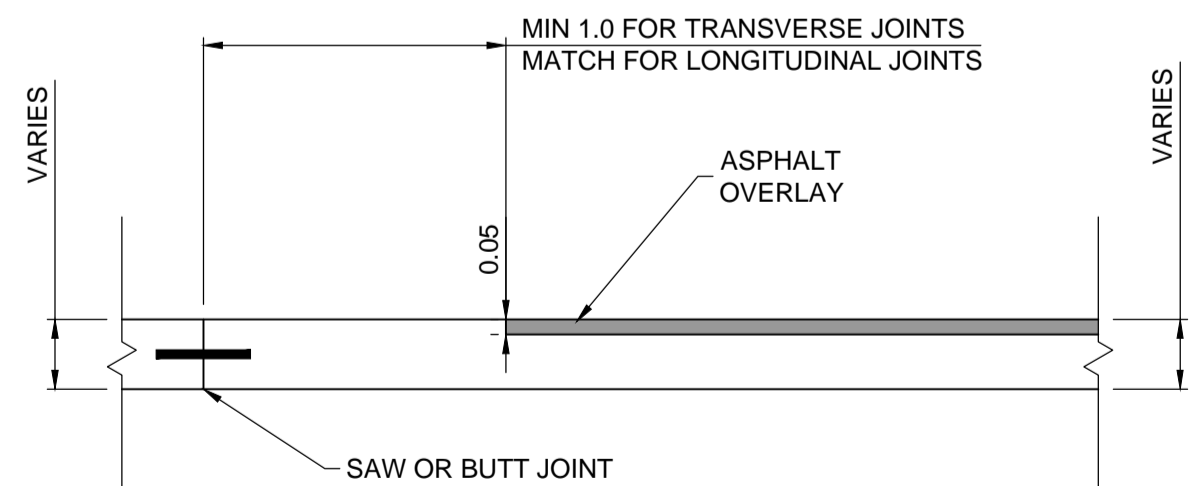


**7** CONCRETE HEADER  
SCALE: 1:25

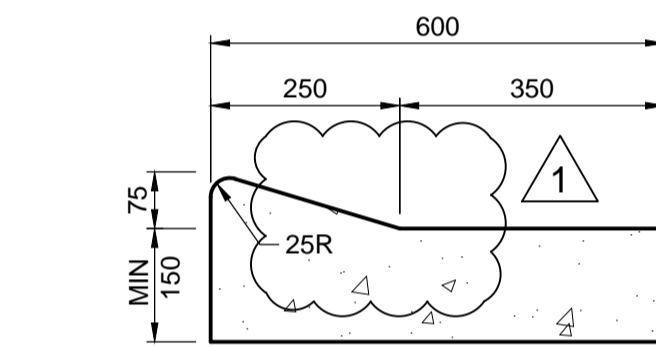


**5** 75mm LIP CURB & GUTTER  
SCALE: 1:10

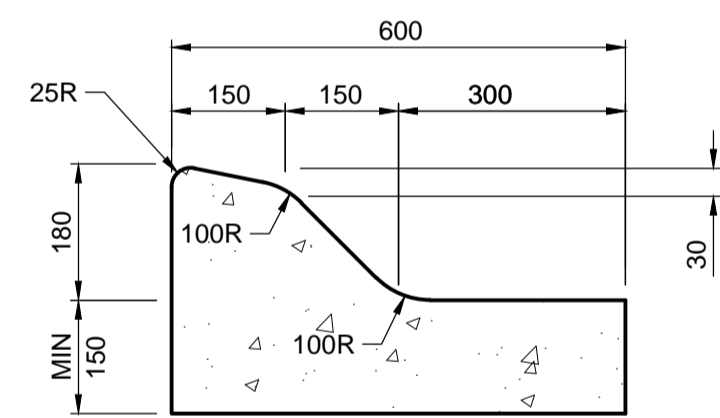


**6** MODIFIED BARRIER CURB & GUTTER  
SCALE: 1:10

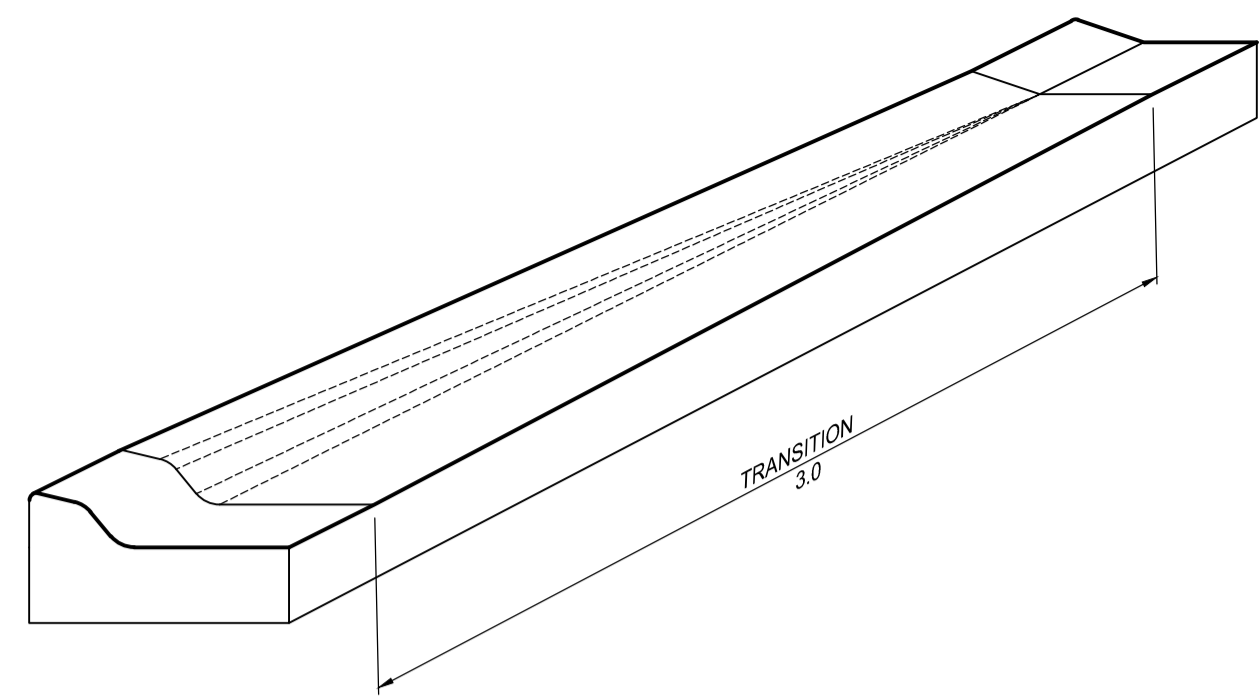


**8** TRANSITION - MODIFIED BARRIER TO 75 LIP CURB AND GUTTER  
SCALE: 1:25

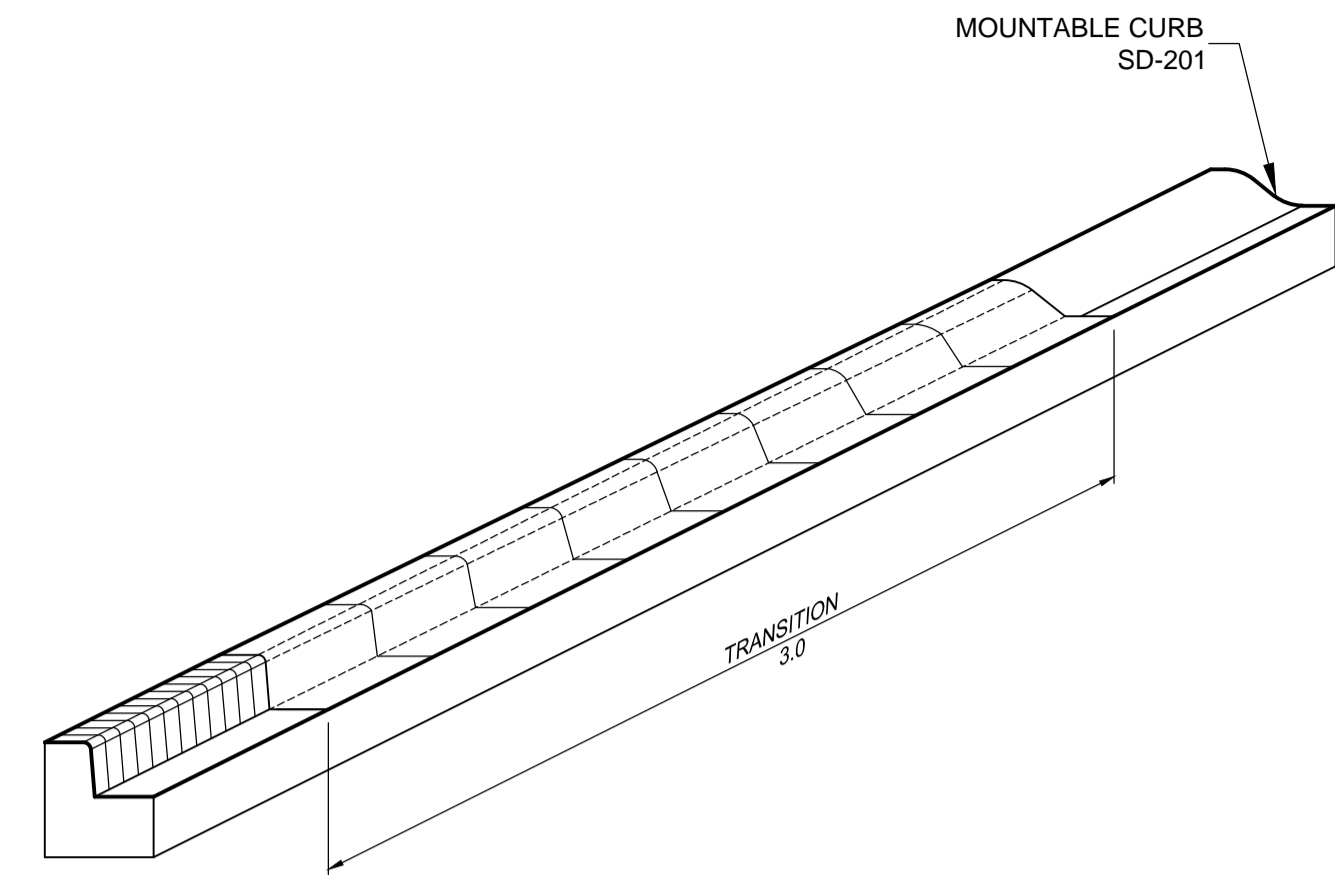


**9** TRANSITION - MOUNTABLE TO BARRIER CURB AND GUTTER  
SCALE: 1:25 (ISOMETRIC VIEW)

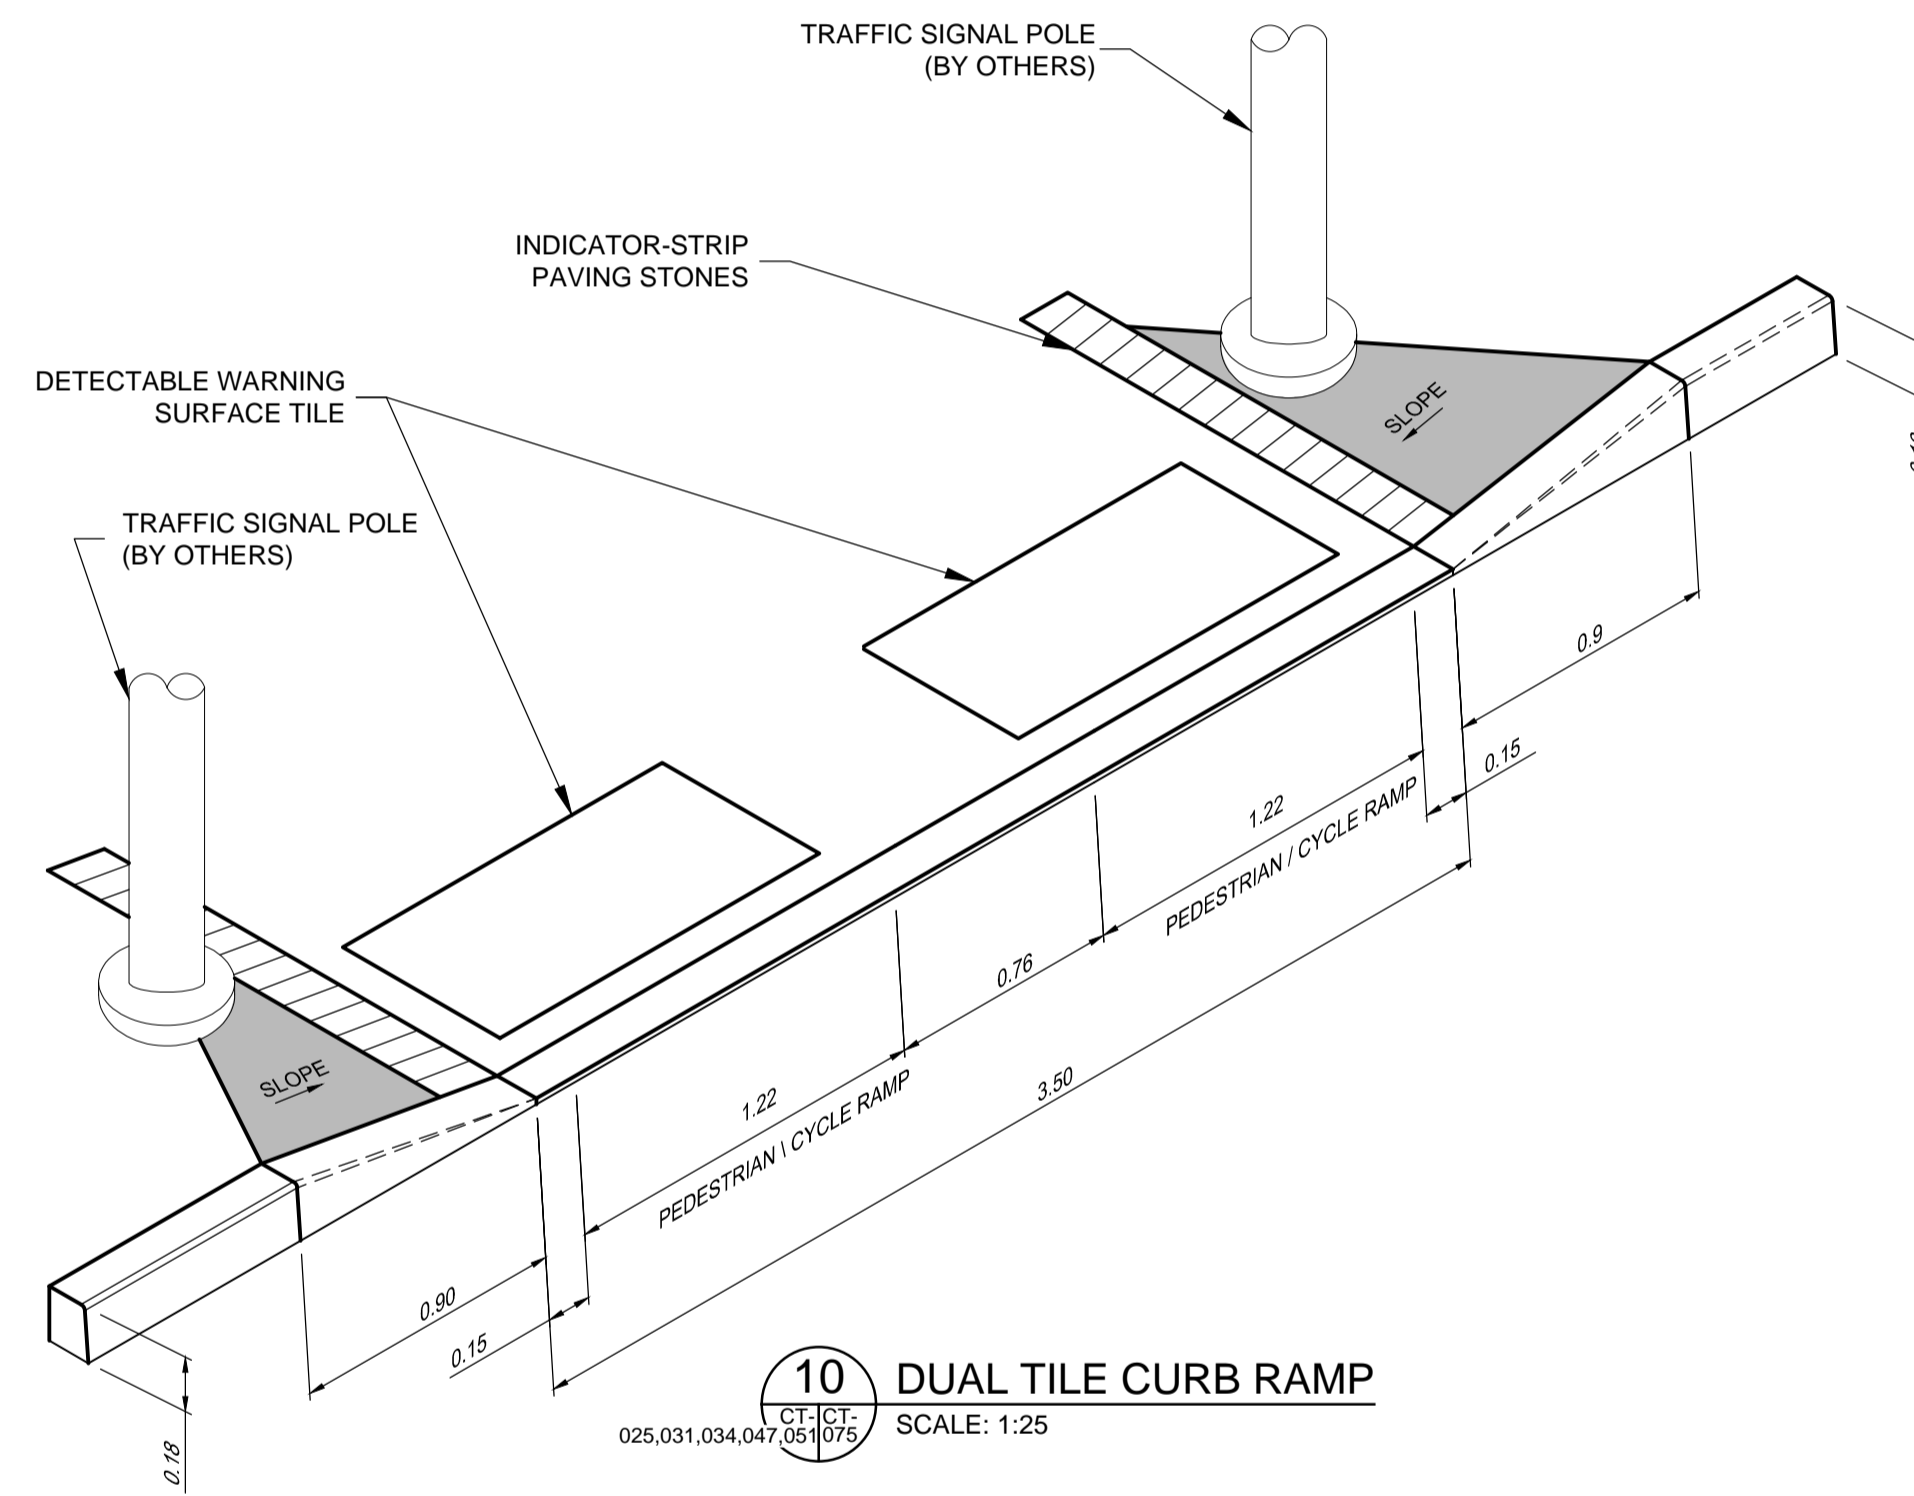


**10** DUAL TILE CURB RAMP  
SCALE: 1:25

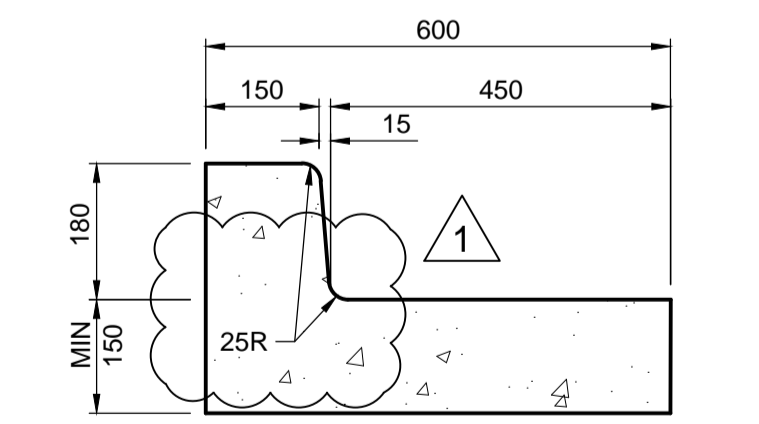

**50** BARRIER CURB AND GUTTER  
SCALE: 1:10

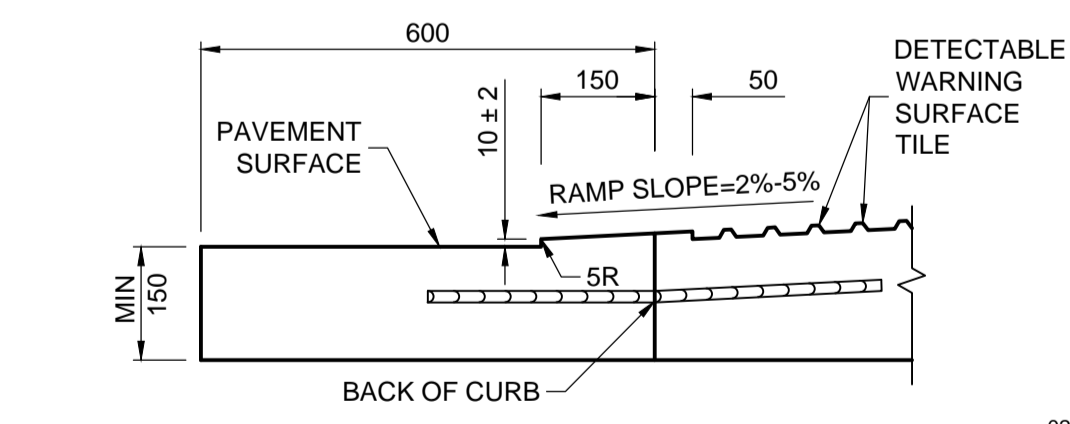

**51** CURB RAMP AND GUTTER  
SCALE: 1:10

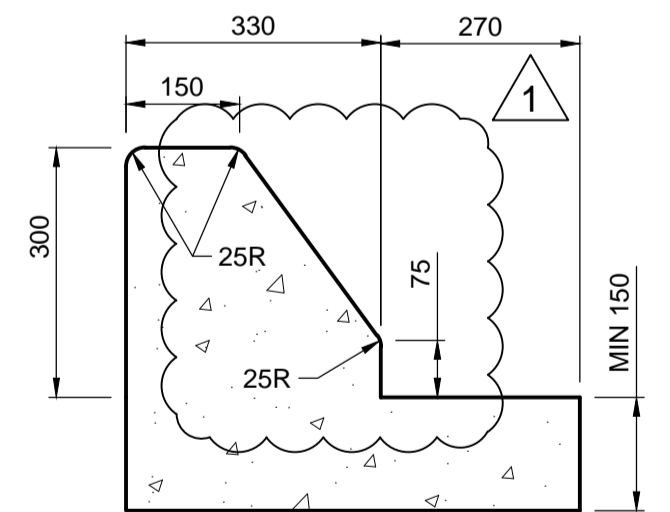

**52** SAFETY CURB  
SCALE: 1:10



UNDERGROUND STRUCTURES		B.M. ELEV.	SEE SHEET C2-CT-007 FOR CONTROL POINT INFORMATION		DILLON CONSULTING		ENGINEER'S SEAL		THE CITY OF WINNIPEG PUBLIC WORKS DEPARTMENT	
SUPPLY	U/G STRUCTURES	DATE			DESIGNED BY	RTP	CHECKED BY	DBW	WAVERLEY STREET UNDERPASS AT CN MILE 3.89 RIVERS SUB CONTRACT 2: UNDERPASS STRUCTURES, RAILWORKS, ROADWORKS, LAND DRAINAGE SEWER, PUMPING STATION AND LANDSCAPING WORKS	
LOCATION OF UNDERGROUND STRUCTURES AS SHOWN ARE BASED ON THE BEST INFORMATION AVAILABLE. BUT NO GUARANTEE IS GIVEN THAT ALL EXISTING UTILITIES ARE SHOWN OR THAT THE GIVEN LOCATIONS ARE EXACT. CONFIRMATION OF EXISTENCE AND EXACT LOCATION OF ALL SERVICES MUST BE OBTAINED FROM THE INDIVIDUAL UTILITIES BEFORE PROCEEDING WITH CONSTRUCTION.			1	ADDENDUM #1	17/01/25	DBW	D.B. WIEBE Member 22480 REGISTERED PROFESSIONAL ENGINEER		CITY DRAWING NUMBER U-239-2016-C2-CT-075	
			0	ISSUED FOR TENDER	17/01/09	DBW	CONSULTANT PROJECT NUMBER 16-3353		SHEET 075 OF 081	
			NO.	REVISIONS	DATE	BY	RELEASED FOR CONSTRUCTION		CONSULTANT DRAWING NUMBER C2-CT-075	
							DATE		DETAILS (1 OF 4)	

G:\CAD\163353\Technical\Workspaces\Engineering\Drawings and Figures\Roadworks\Contract\163353-C2-CON-CT-DETAILS.dwg