


**2 INTERMEDIATE LEVEL PLAN**

BP-002 REF: BP-003 SCALE: 1 : 50

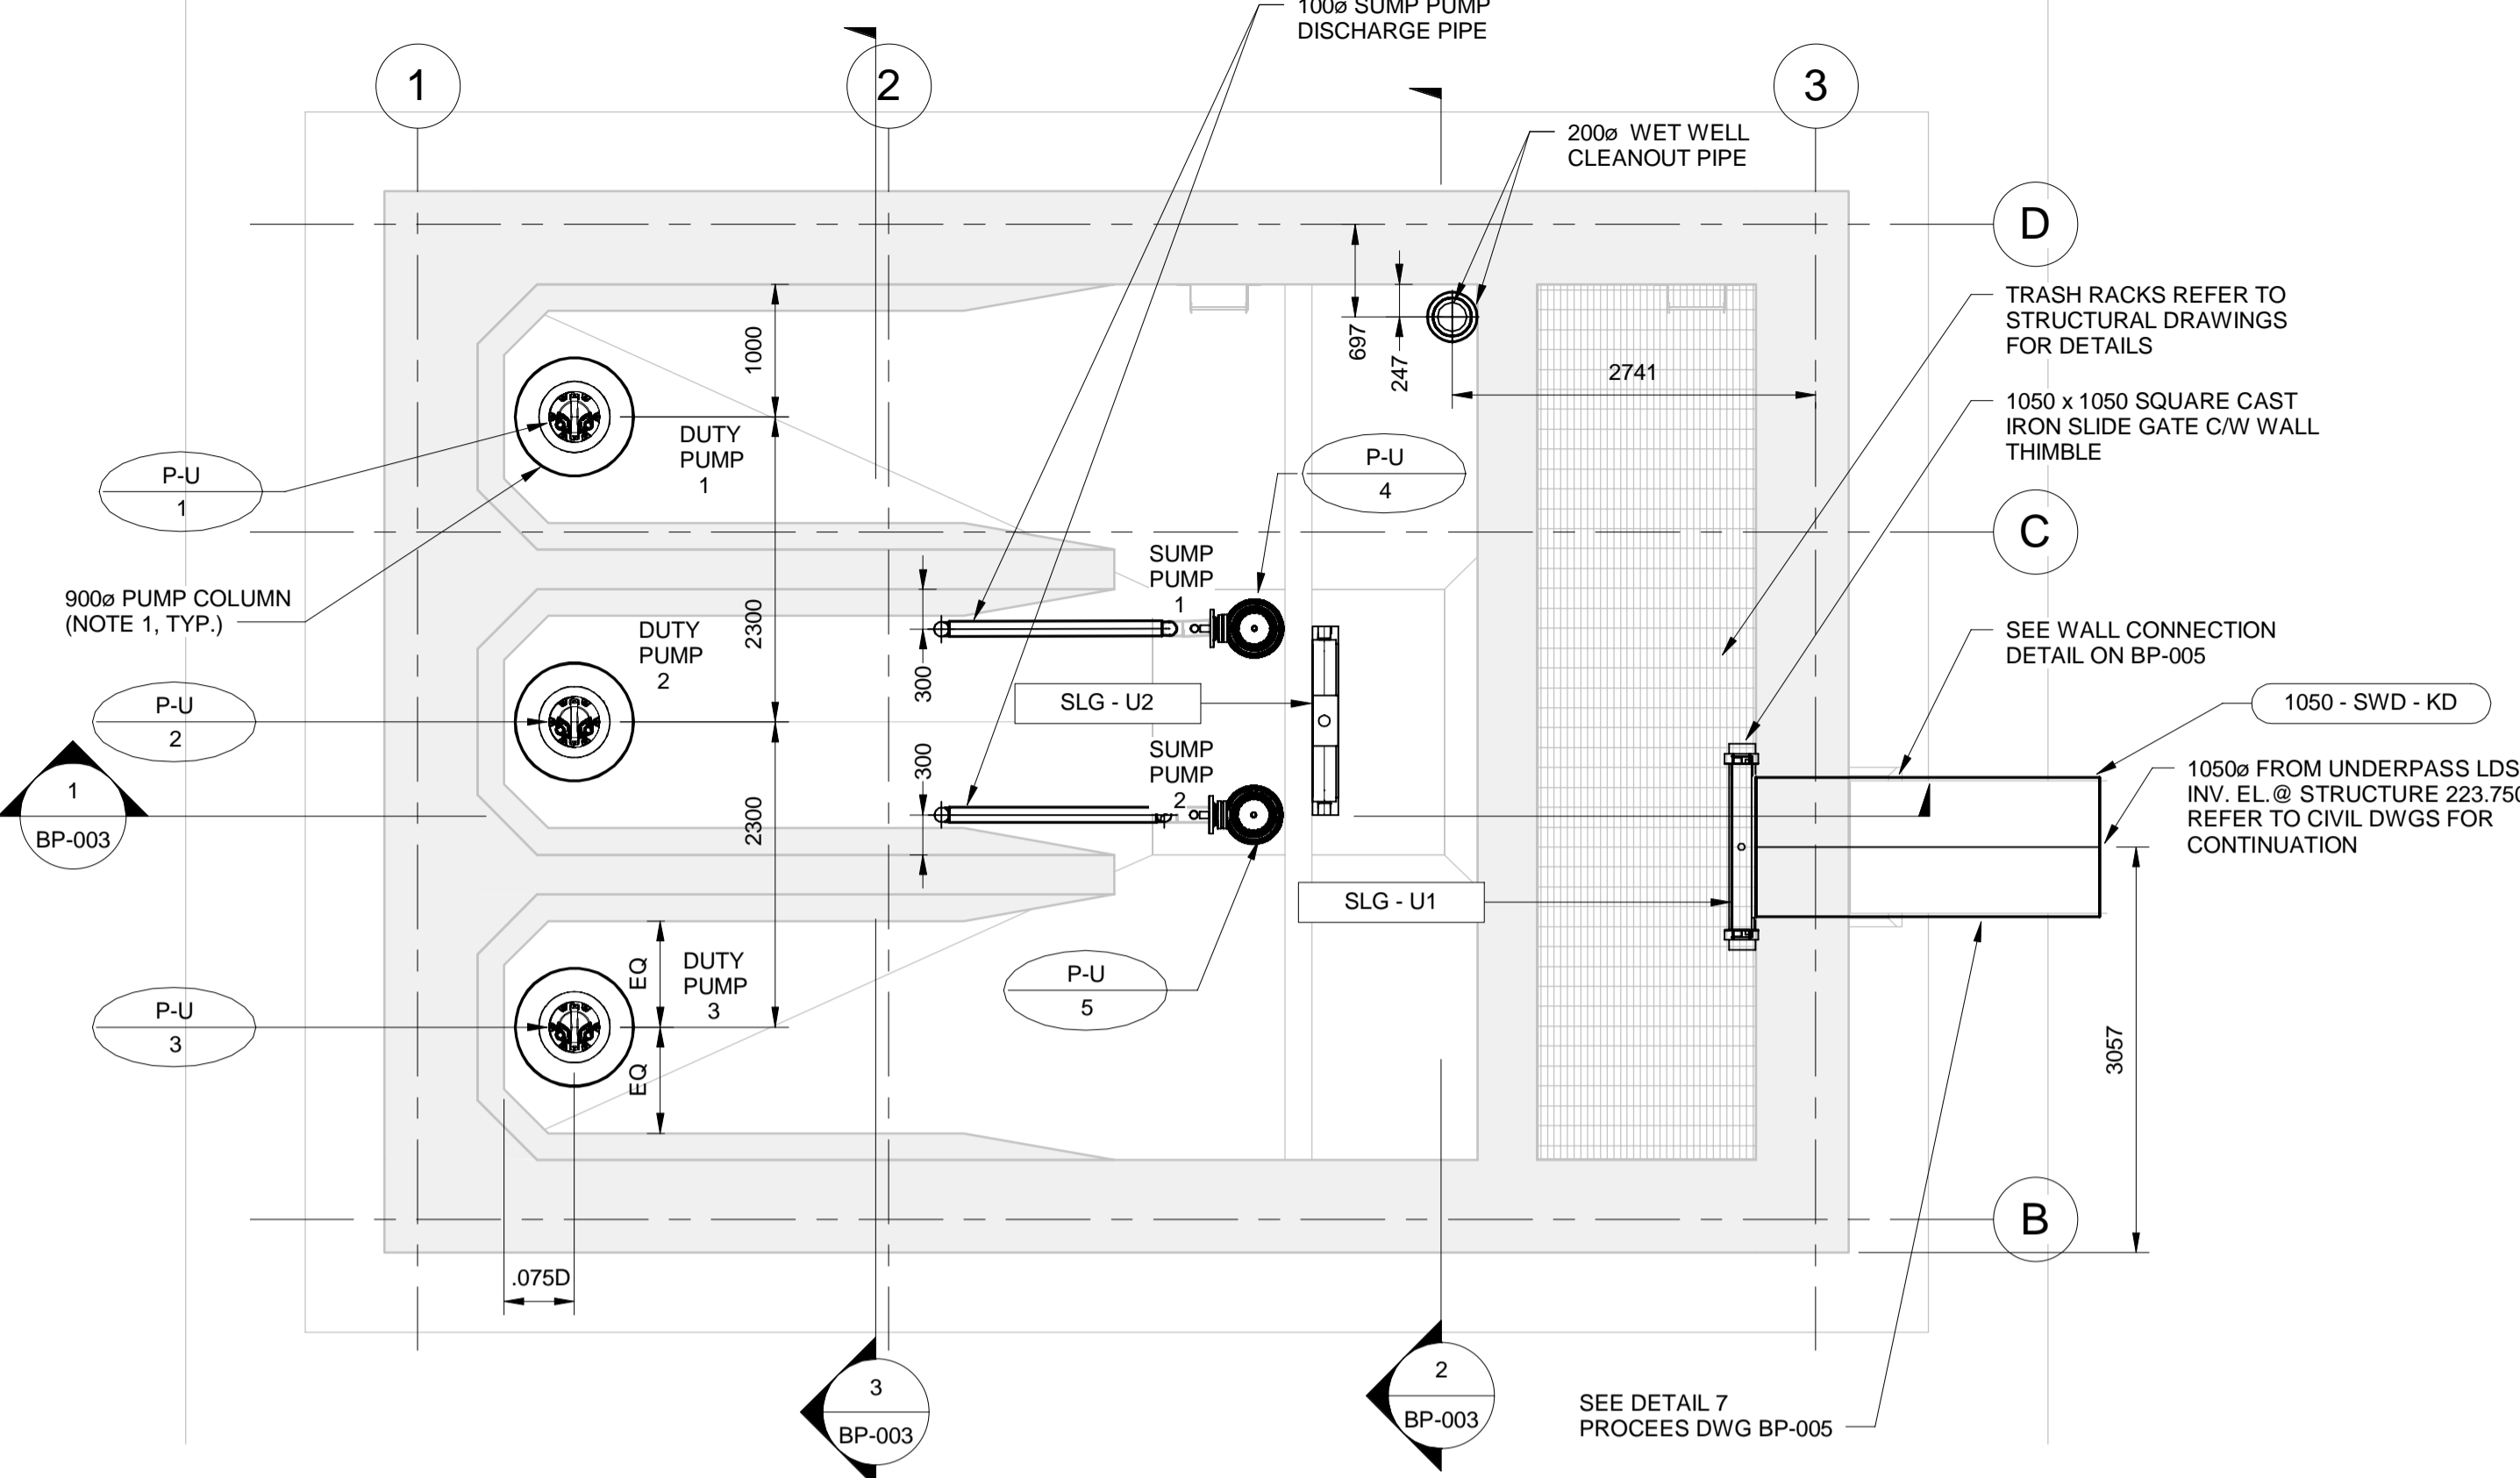


**3 LOWER LEVEL PLAN**

BP-002 REF: BP-003 SCALE: 1 : 50

**GENERAL NOTE:**

1. PUMP COLUMN DIAMETER (D) SHALL SUIT SELECTED PUMPS IN ACCORDANCE WITH THE SPECIFICATIONS.
2. BENCHING SHALL SUIT INLET BELL DIAMETER OF THE SELECTED PUMPS.

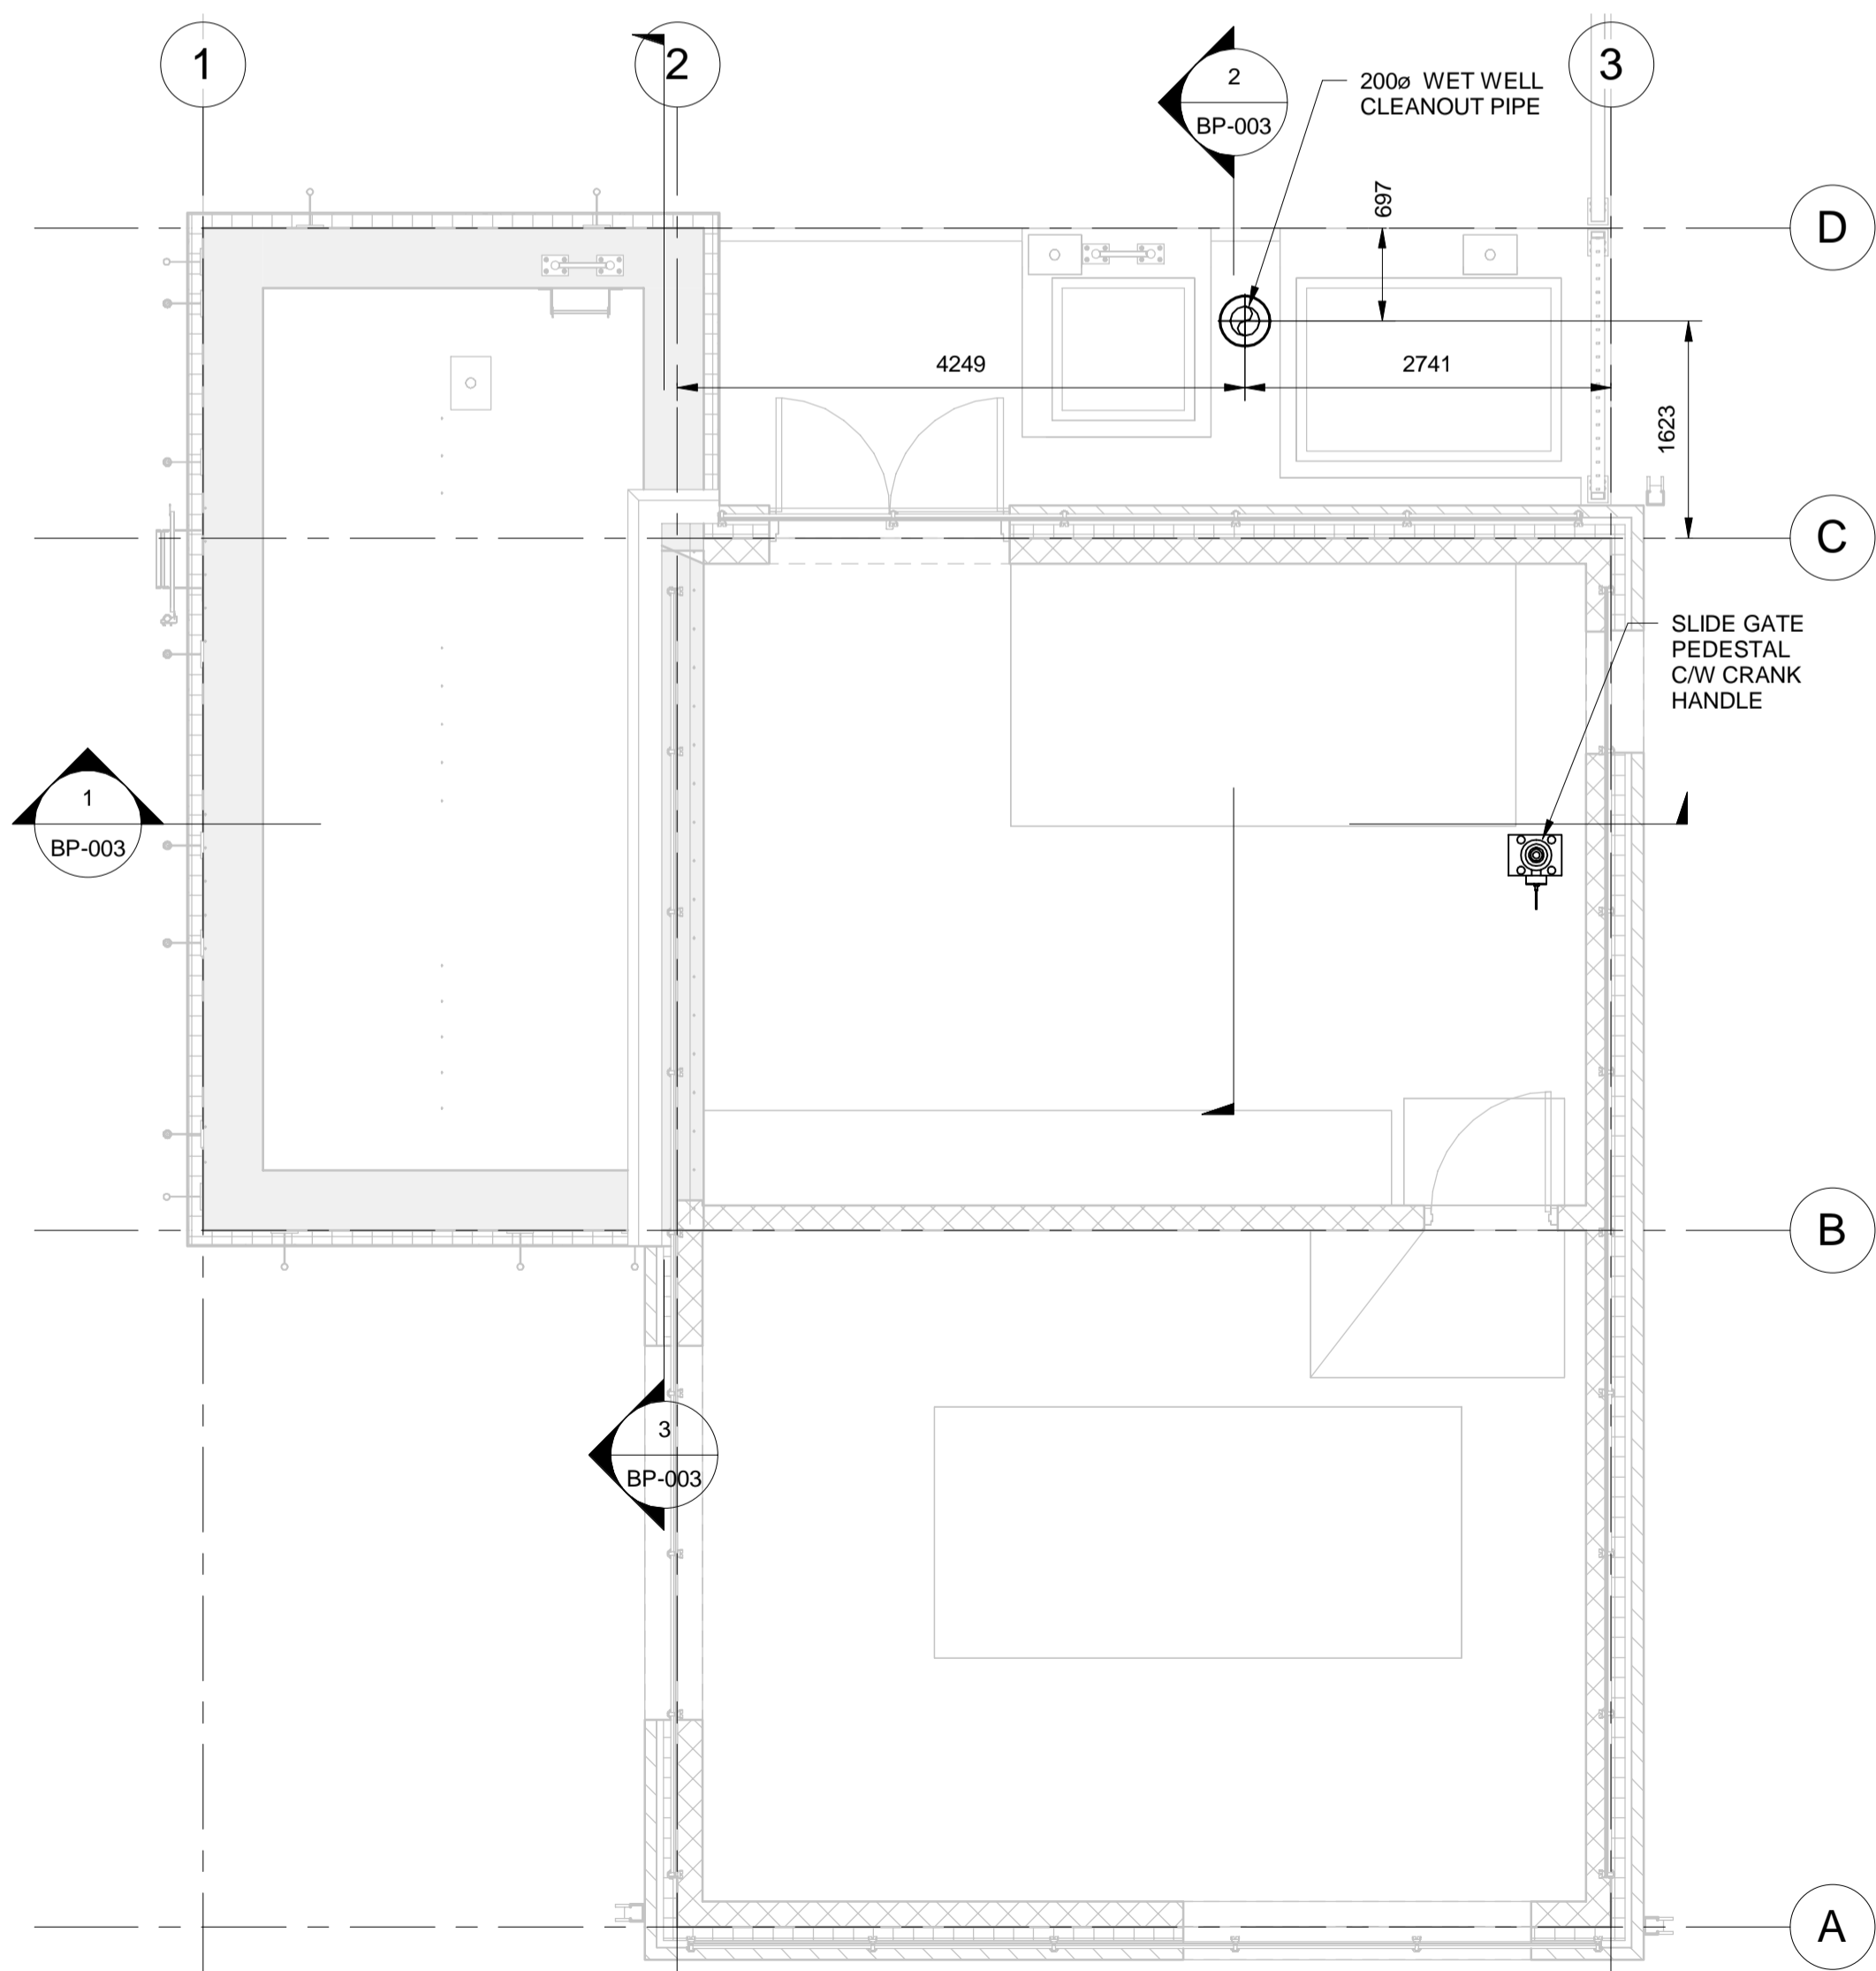

**1 MAIN LEVEL PLAN**

BP-002 REF: BP-003 SCALE: 1 : 50



**METRIC**

WHOLE NUMBERS INDICATE MILLIMETRES  
DECIMALIZED NUMBERS INDICATE METRES

<b>UNDERGROUND STRUCTURES</b> SUPV. U/G STRUCTURES      DATE		B.M. ELEV.				ENGINEER'S SEAL 				CITY DRAWING NUMBER U-239-2016-C2-BP-002	
LOCATION OF UNDERGROUND STRUCTURES AS SHOWN ARE BASED ON THE BEST INFORMATION AVAILABLE. BUT NO GUARANTEE IS GIVEN THAT ALL EXISTING UTILITIES ARE SHOWN OR THAT THE GIVEN LOCATIONS ARE EXACT. CONFIRMATION OF EXISTENCE AND EXACT LOCATION OF ALL SERVICES MUST BE OBTAINED FROM THE INDIVIDUAL UTILITIES BEFORE PROCEEDING WITH CONSTRUCTION.		DESIGNED BY: JAT CHECKED BY: MPG DRAWN BY: DJP APPROVED BY: AN HOR. SCALE: AS SHOWN VERTICAL: AS SHOWN				RELEASED FOR CONSTRUCTION DATE: 06/01/2016		CONSULTANT PROJECT NUMBER 60321148		WAVERLEY STREET UNDERPASS AT CN MILE 3.89 RIVERS SUB CONTRACT 2: UNDERPASS STRUCTURE, RAILWORKS, ROADWORKS, LAND DRAINAGE SEWER, PUMPING STATION AND LANDSCAPING WORKS	
NO.      REVISIONS      DATE      BY		O      ISSUED FOR TENDER      17/01/09      DJP		CONSULTANT DRAWING NUMBER C2-BP-002		PUMPING STATION PROCESS MAIN FLOOR AND INTERMEDIATE		CONSULTANT DRAWING NUMBER C2-BP-002			

P:\60321148\900-Work\910-CAD\99-SUPPORT\PROJECT\_TITLE\_BLOCKS\Title Block for Pump Station works\1633853-XTB-C1-CU.dwg