



1 SECTION

BP-003 REF: BP-002 SCALE: 1 : 50

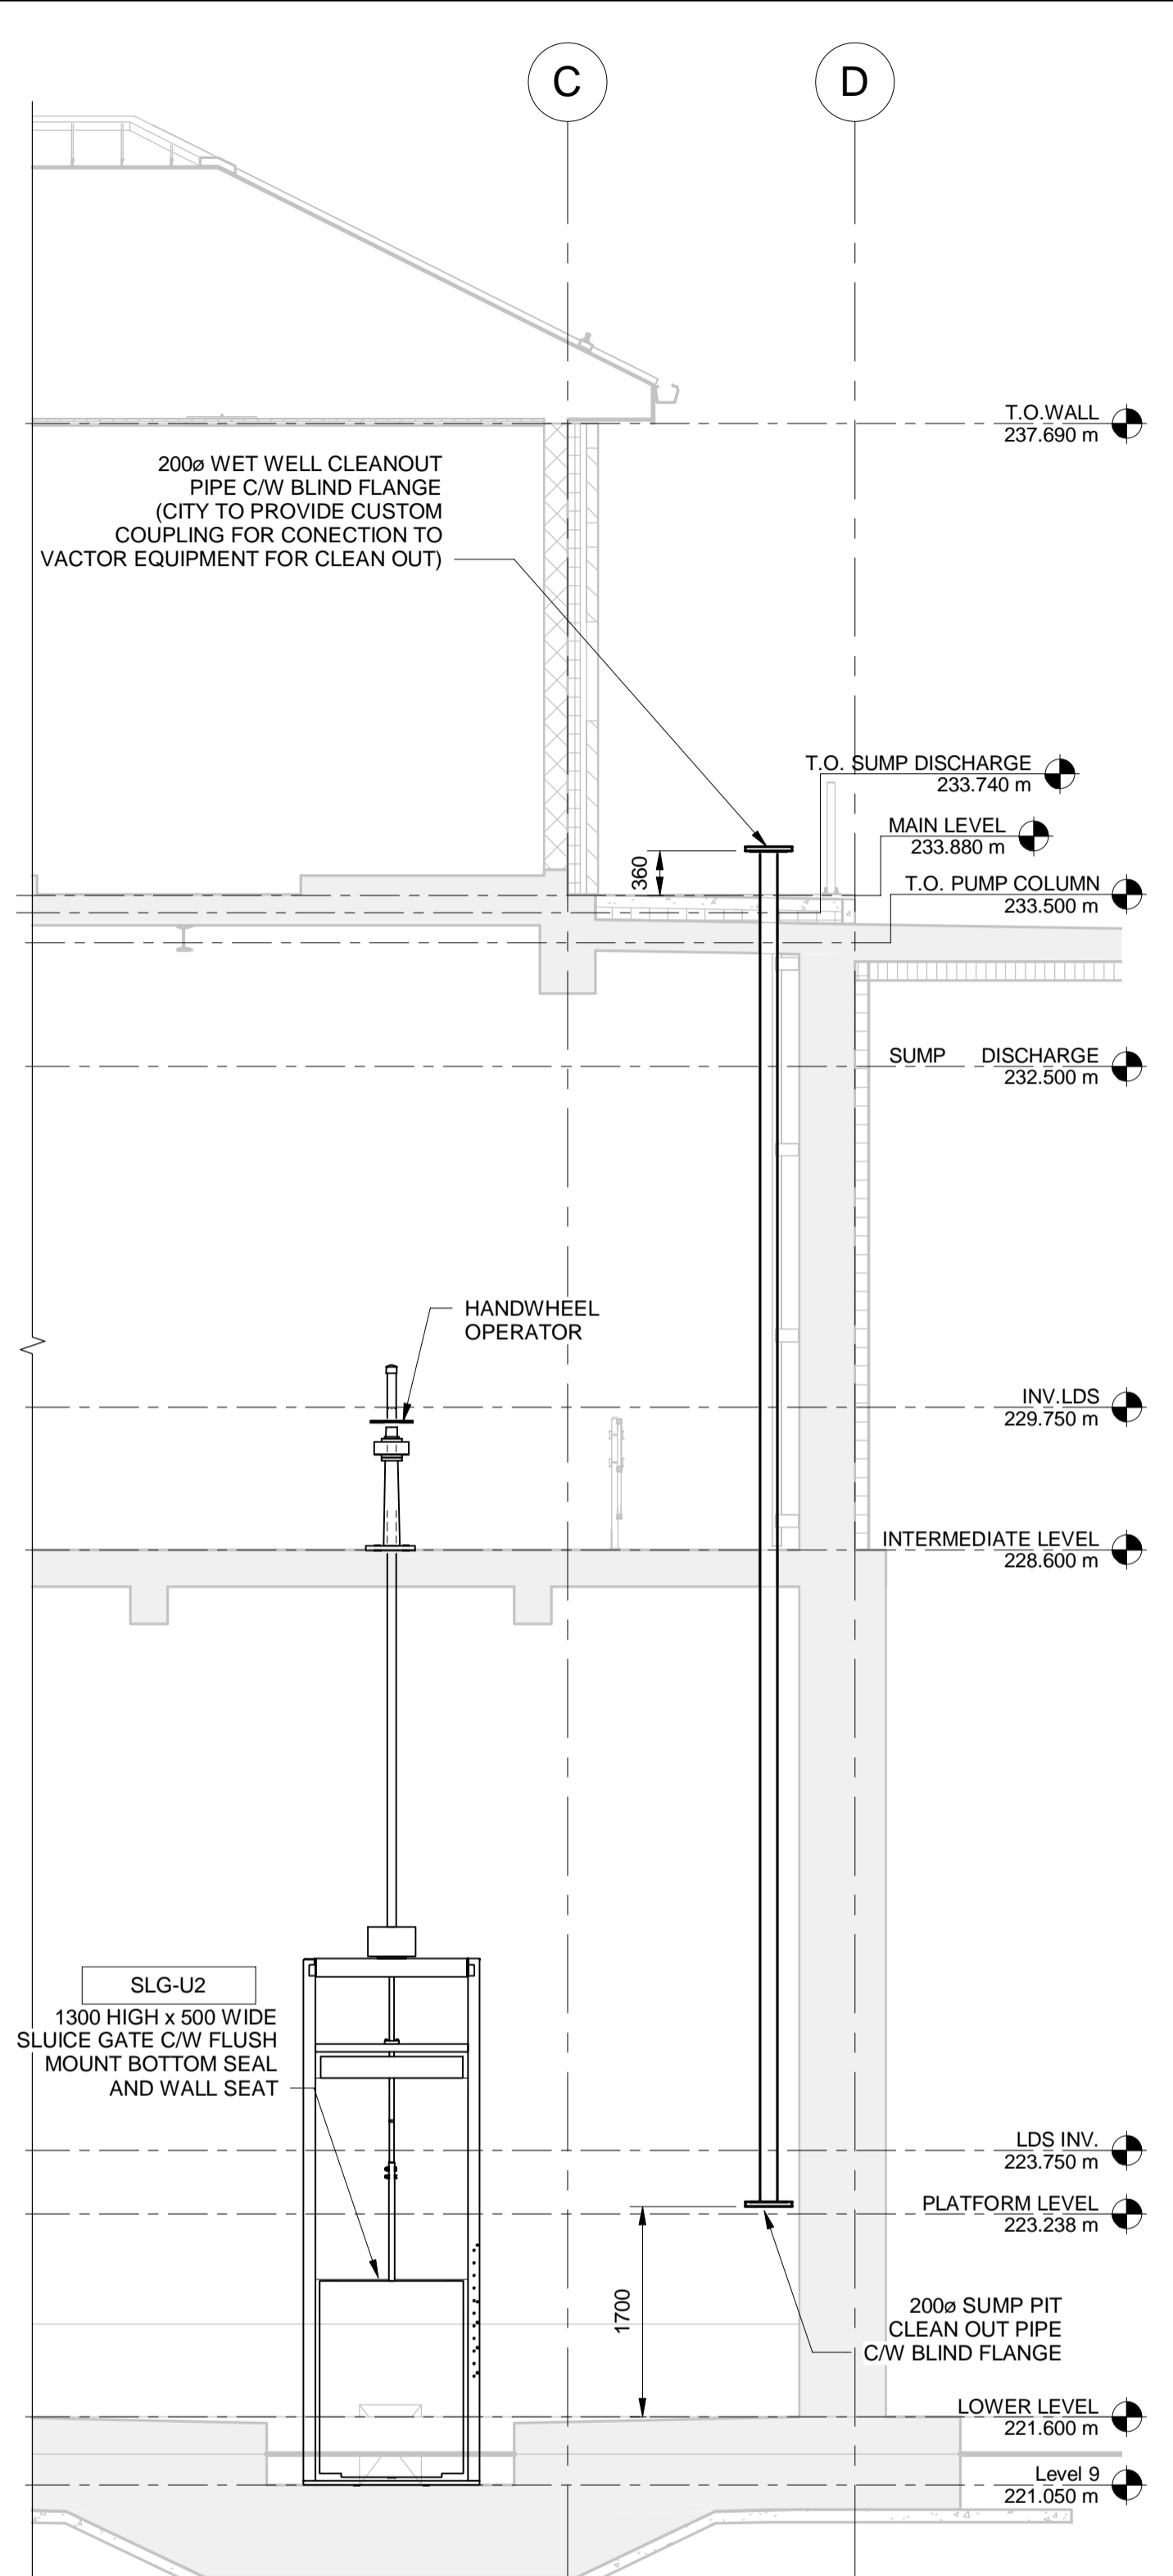

2 SECTION

BP-003 REF: BP-002 SCALE: 1 : 50

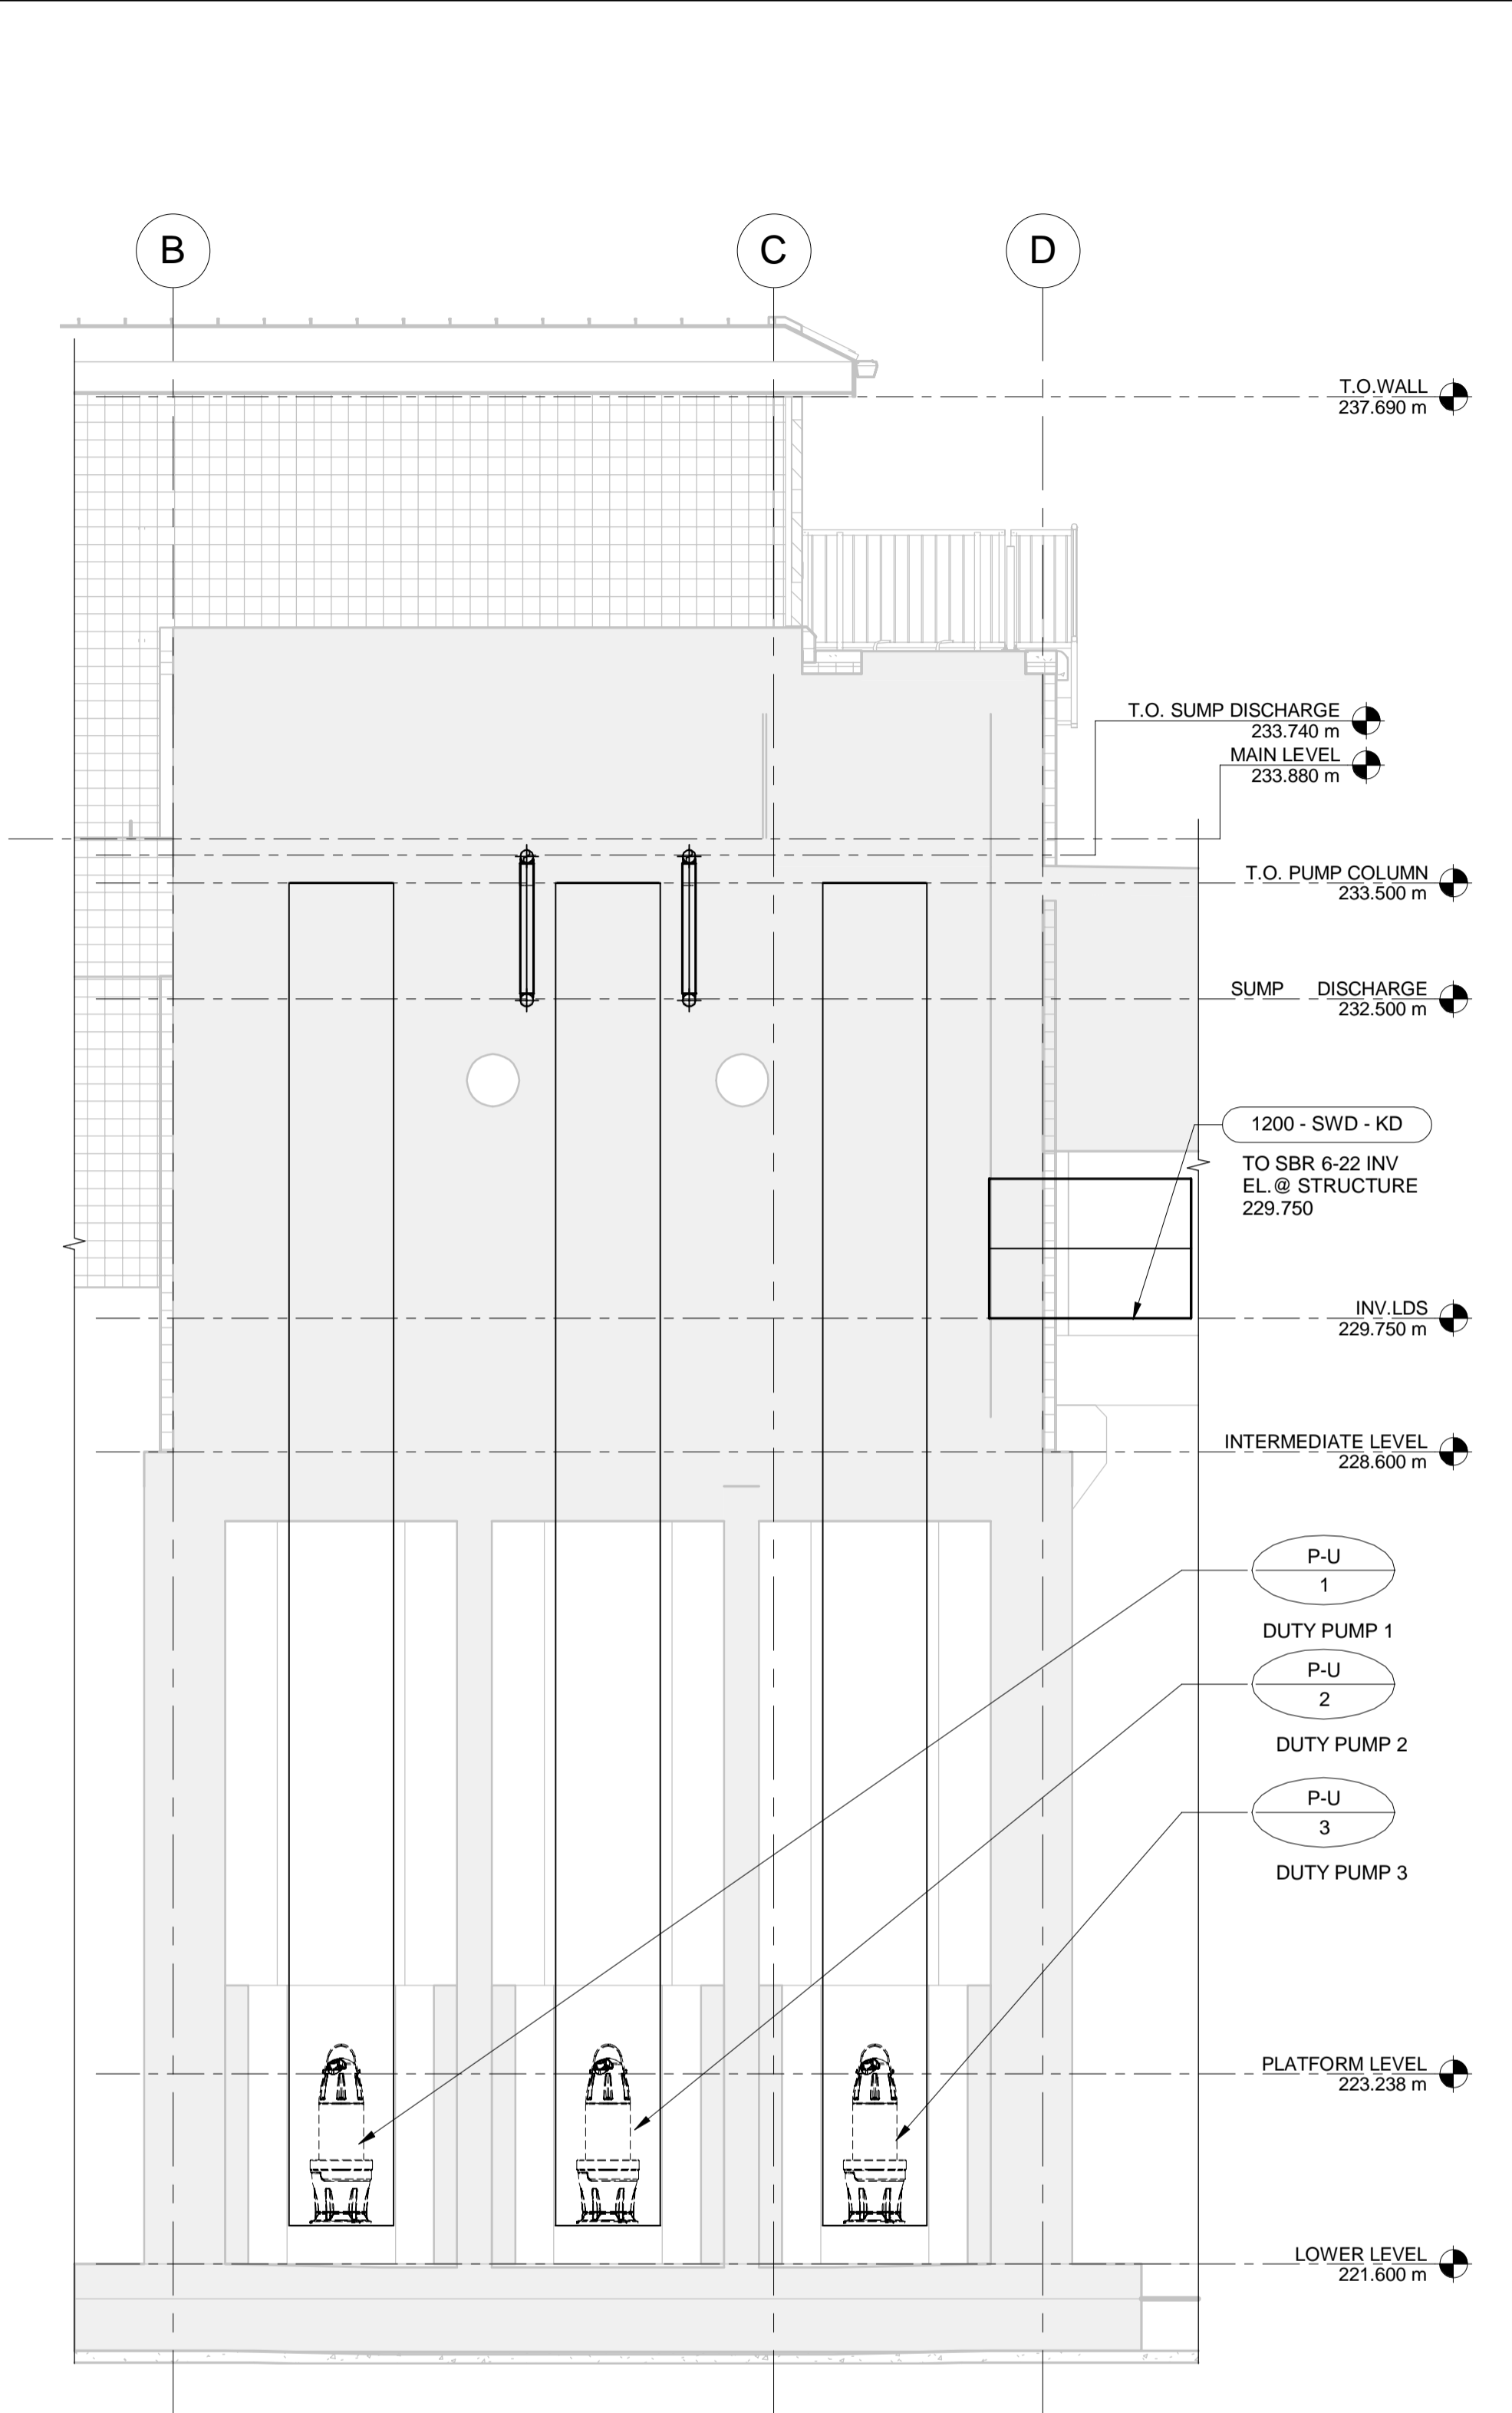

3 SECTION

BP-003 REF: BP-002 SCALE: 1 : 50

**APEGM**  
 Certificate of Authorization  
 AECOM Canada Ltd.  
 No. 4671 Date: \_\_\_\_\_

**METRIC**  
 WHOLE NUMBERS INDICATE MILLIMETRES  
 DECIMALIZED NUMBERS INDICATE METRES

UNDERGROUND STRUCTURES		B.M. ELEV.
SUPV. U/G STRUCTURES	DATE	
<small>LOCATION OF UNDERGROUND STRUCTURES AS SHOWN ARE BASED ON THE BEST INFORMATION AVAILABLE BUT NO GUARANTEE IS GIVEN THAT ALL EXISTING UTILITIES ARE SHOWN OR THAT THE GIVEN LOCATIONS ARE EXACT. CONFIRMATION OF EXISTENCE AND EXACT LOCATION OF ALL SERVICES MUST BE OBTAINED FROM THE INDIVIDUAL UTILITIES BEFORE PROCEEDING WITH CONSTRUCTION.</small>		
O	ISSUED FOR TENDER	17/01/09 DJP
NO.	REVISIONS	DATE BY DATE

<b>AECOM</b>	
DESIGNED BY JAT	CHECKED BY MPG
DRAWN BY DJP	APPROVED BY AN
HOR. SCALE AS SHOWN	RELEASED FOR CONSTRUCTION
VERTICAL	DATE 06/01/2016

ENGINEER'S SEAL  
 PROVINCE OF MANITOBA  
**J.A. THOMPSON**  
 Member  
 30632  
 REGISTERED PROFESSIONAL ENGINEER  
 CONSULTANT PROJECT NUMBER  
 60321148

**THE CITY OF WINNIPEG**  
 PUBLIC WORKS DEPARTMENT  
**Winnipeg**  
 WAVERLEY STREET UNDERPASS AT CN MILE 3.89 RIVERS SUB  
 CONTRACT 2: UNDERPASS STRUCTURE, RAILWORKS,  
 ROADWORKS, LAND DRAINAGE SEWER, PUMPING STATION  
 AND LANDSCAPING WORKS  
 CITY DRAWING NUMBER  
 U-239-2016-C2-BP-003  
 SHEET 3 OF 5  
 CONSULTANT DRAWING NUMBER  
 C2-BP-003

P:\60321148\900-Work\910-CAD\99-SUPPORT\PROJECT\_TITLE\_BLOCKS\Title Block for Pump Station works\163383-XTB-C1-CU.dwg