



A SECTION
SCALE: 1:15


NOTE:
MAINTAIN STAGGERED SPLICING TOP AND BOTTOM THROUGH OUT REBAR INSTALLATION

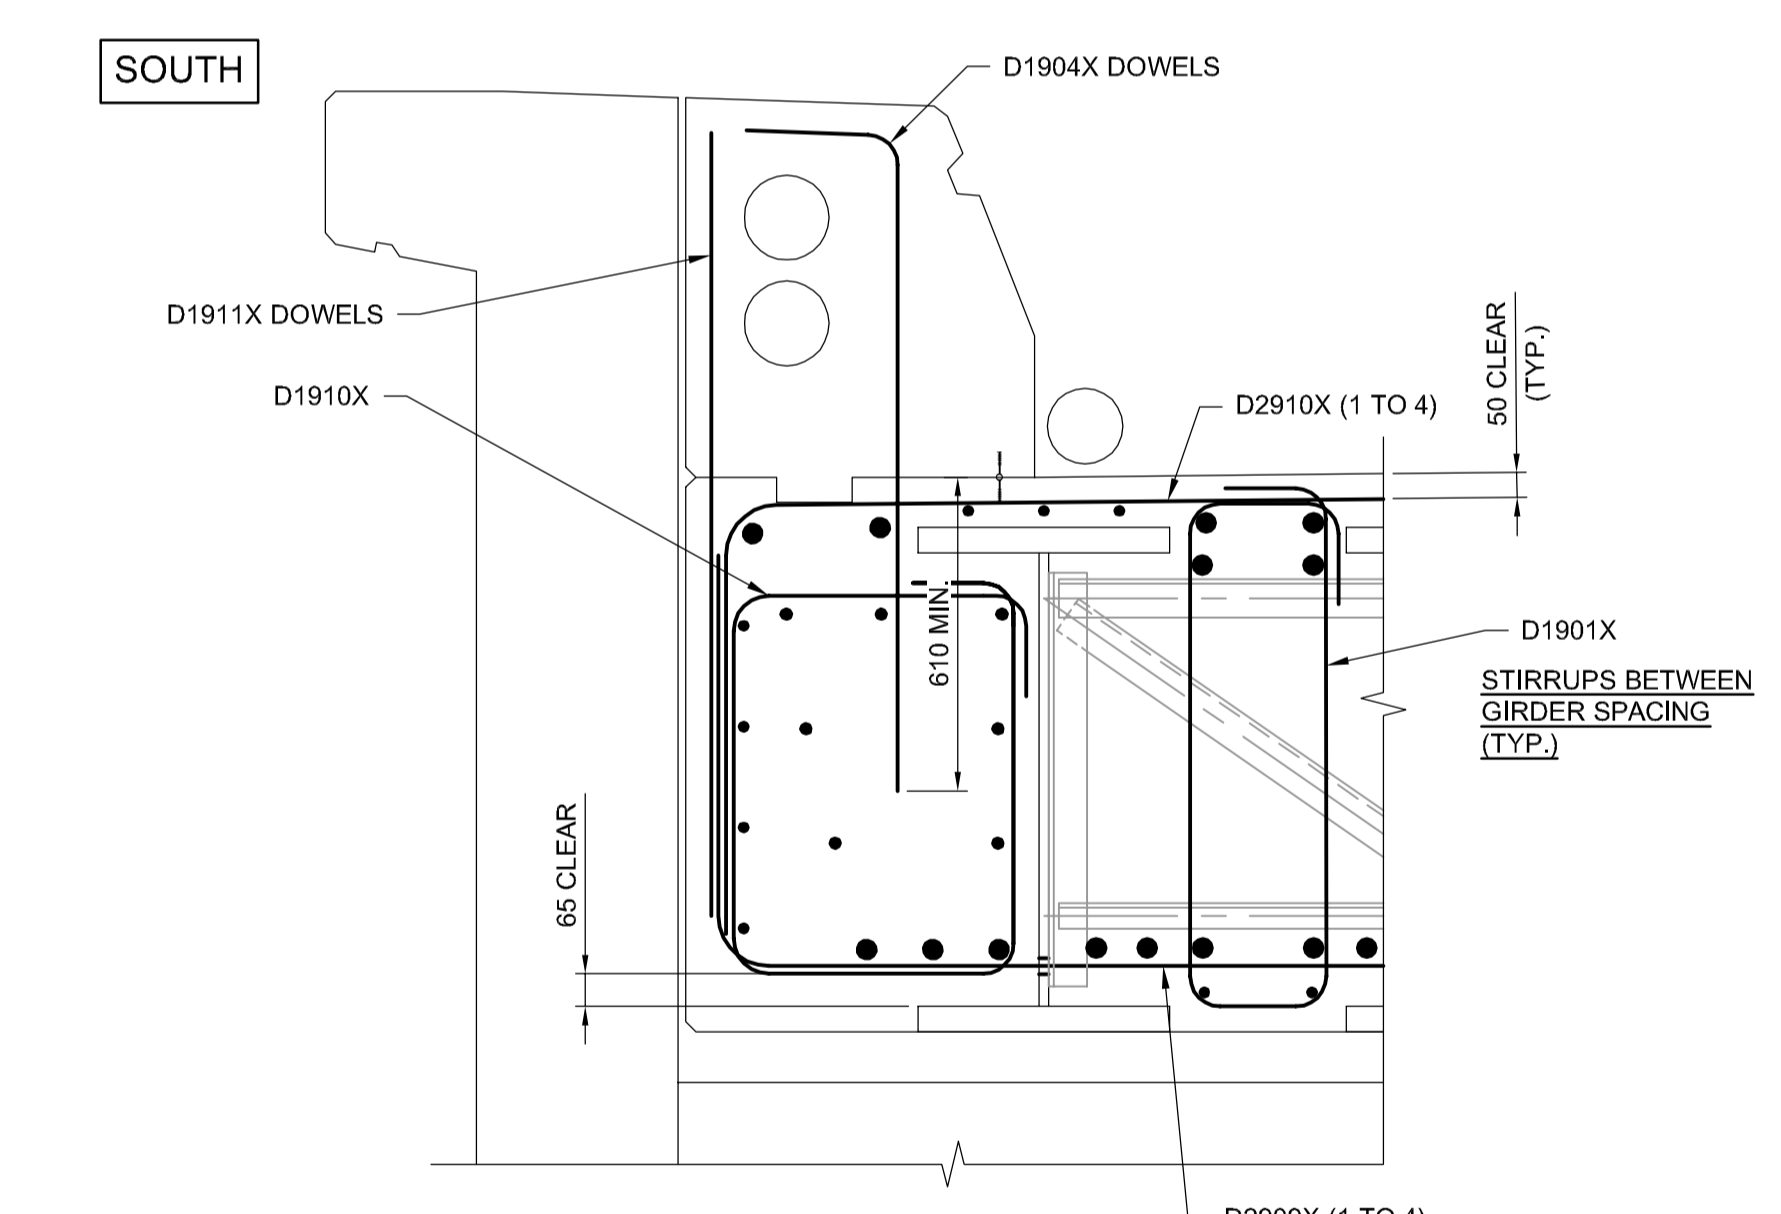

B SECTION
SCALE: 1:15

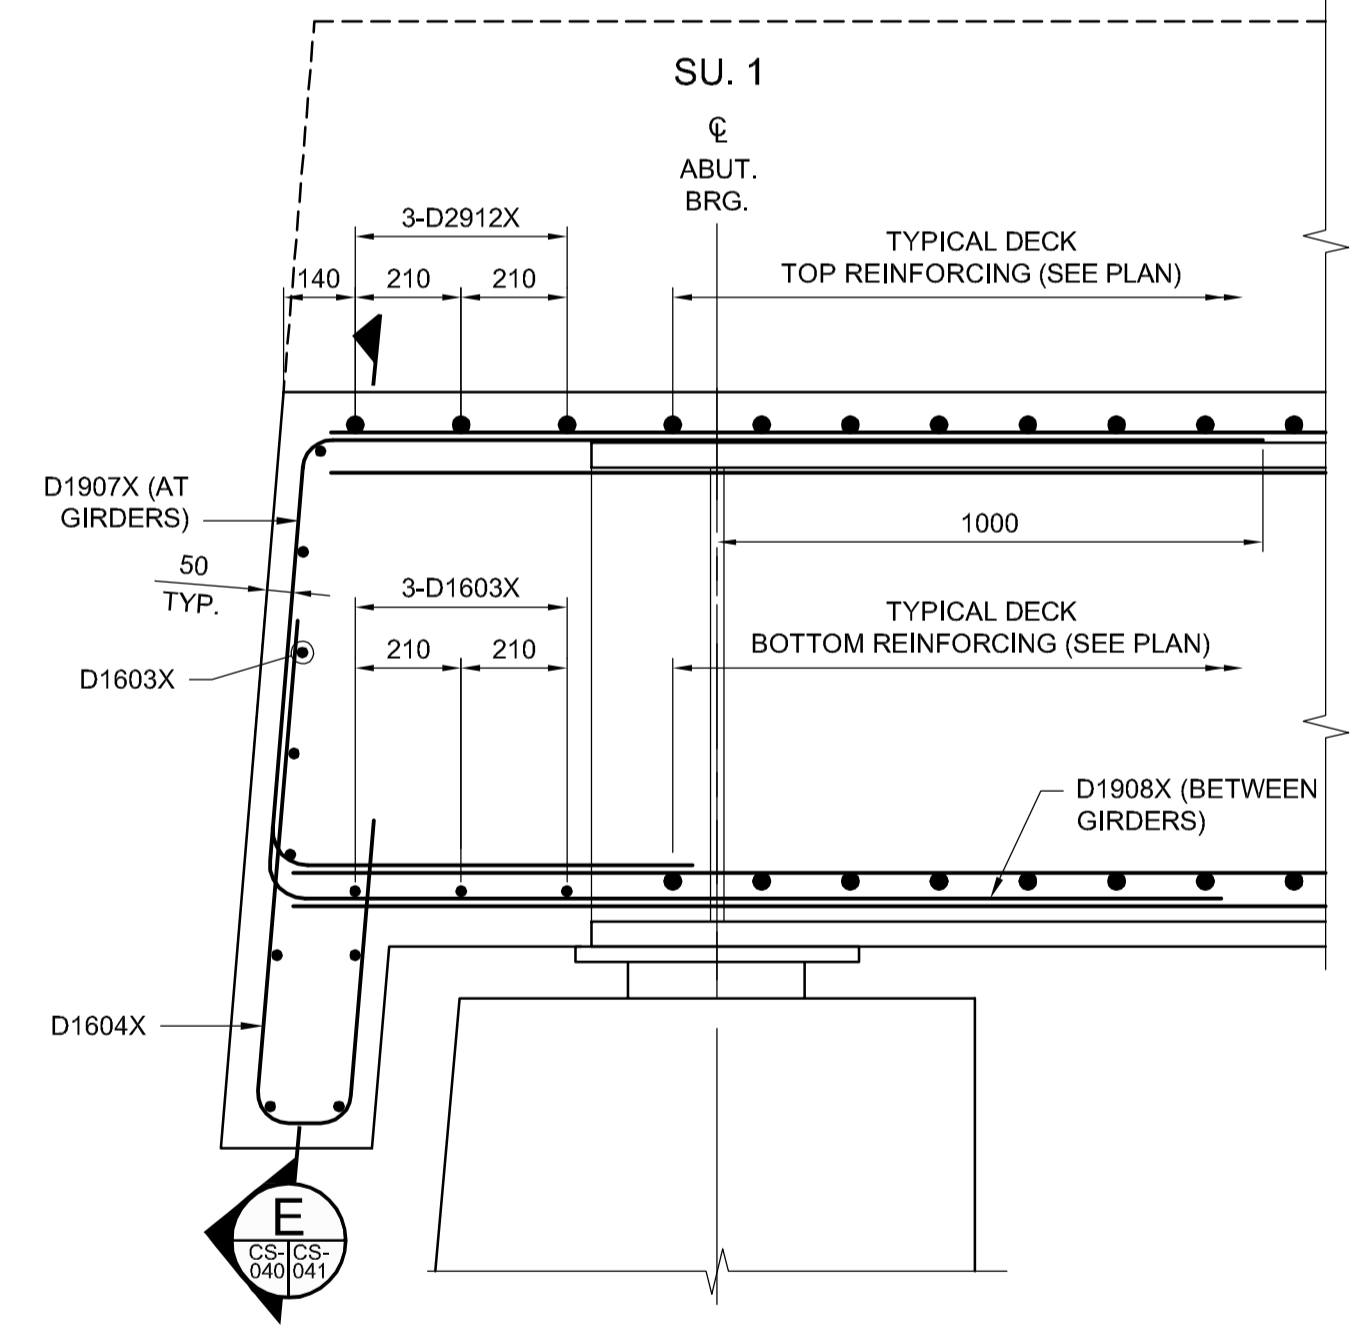

C SECTION
SCALE: 1:15
AT GIRDER

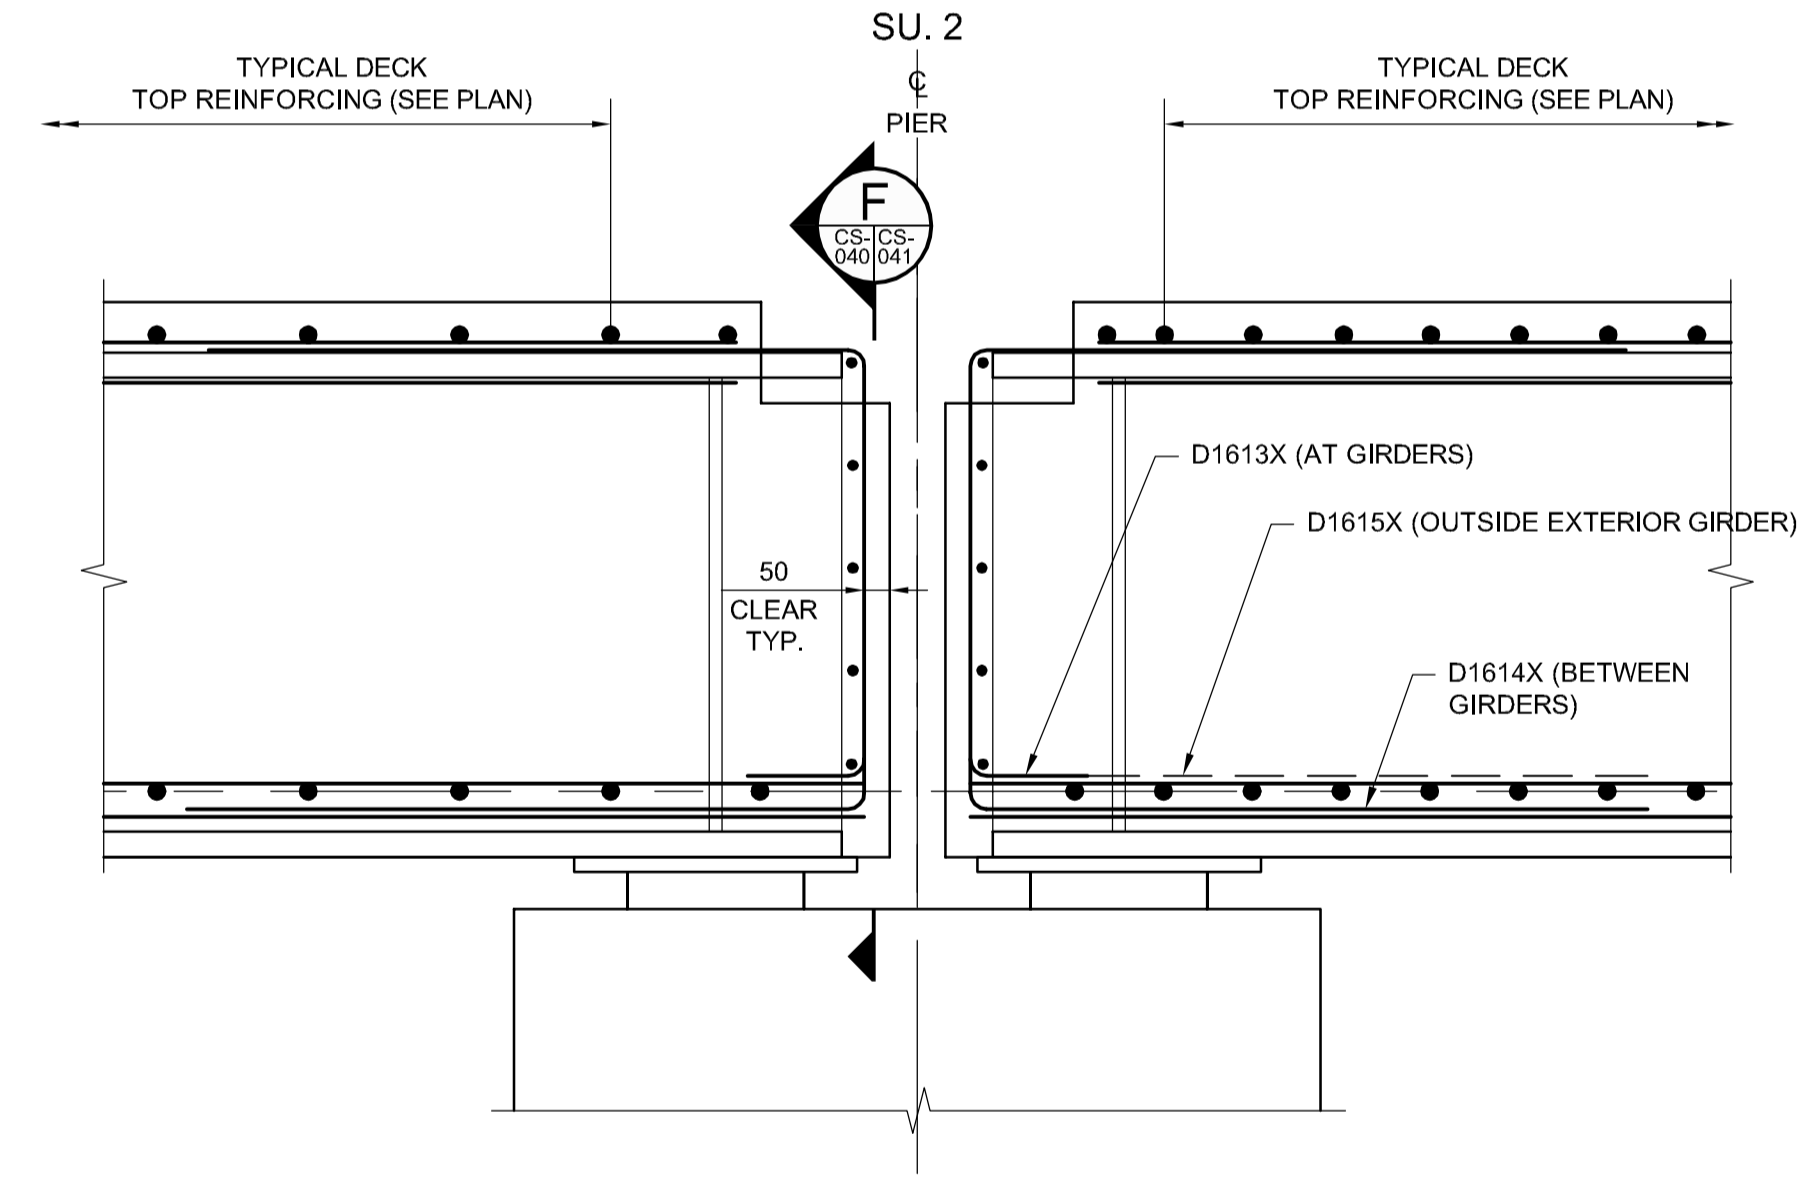

D SECTION
SCALE: 1:15

- NOTES:**
- FOR REINFORCING STEEL NOTES REFER TO SHEET C2-CS-001.
 - REINFORCING STEEL WITH MARKS ENDING WITH "X" SHALL BE MICRO COMPOSITE REINFORCING STEEL CHROMX 9000 (MMFX2)
 - FOR CONCRETE CLEAR COVER TO REINFORCEMENT REFER TO SHEET C2-CS-001.

G:\CAD\163353\Technical Workspace\Engineering\Drawings and Figures\Structures\Contract\163353-C2-CON-CS-DECK SLAB REINFORCING 4.dwg



DESIGNED BY	RE	CHECKED BY	SSR
DRAWN BY	NBG/CCG	APPROVED BY	DBW
HOR. SCALE	AS SHOWN	RELEASED FOR CONSTRUCTION	
VERTICAL	AS SHOWN		
NO.	REVISIONS	DATE	BY
0	ISSUED FOR TENDER	17/01/09	RE

		ENGINEER'S SEAL 	
DESIGNED BY	RE	CHECKED BY	SSR
DRAWN BY	NBG/CCG	APPROVED BY	DBW
HOR. SCALE	AS SHOWN	RELEASED FOR CONSTRUCTION	
VERTICAL	AS SHOWN		
CONSULTANT PROJECT NUMBER		16-3353	

		CITY DRAWING NUMBER U-239-2016-C2-CS-040	
WAVERLEY STREET UNDERPASS AT CN MILE 3.89 RIVERS SUB CONTRACT 2: UNDERPASS STRUCTURE, RAILWORKS, ROADWORKS, LAND DRAINAGE SEWER, PUMPING STATION AND LANDSCAPING WORKS		SHEET 040 OF 085	
DECK SLAB REINFORCING DETAILS - SHEET 1		CONSULTANT DRAWING NUMBER C2-CS-040	