


J TAYLOR AVENUE - STA. 2+860 (LOOKING EAST)
 SCALE: H=1:100, V=1:50

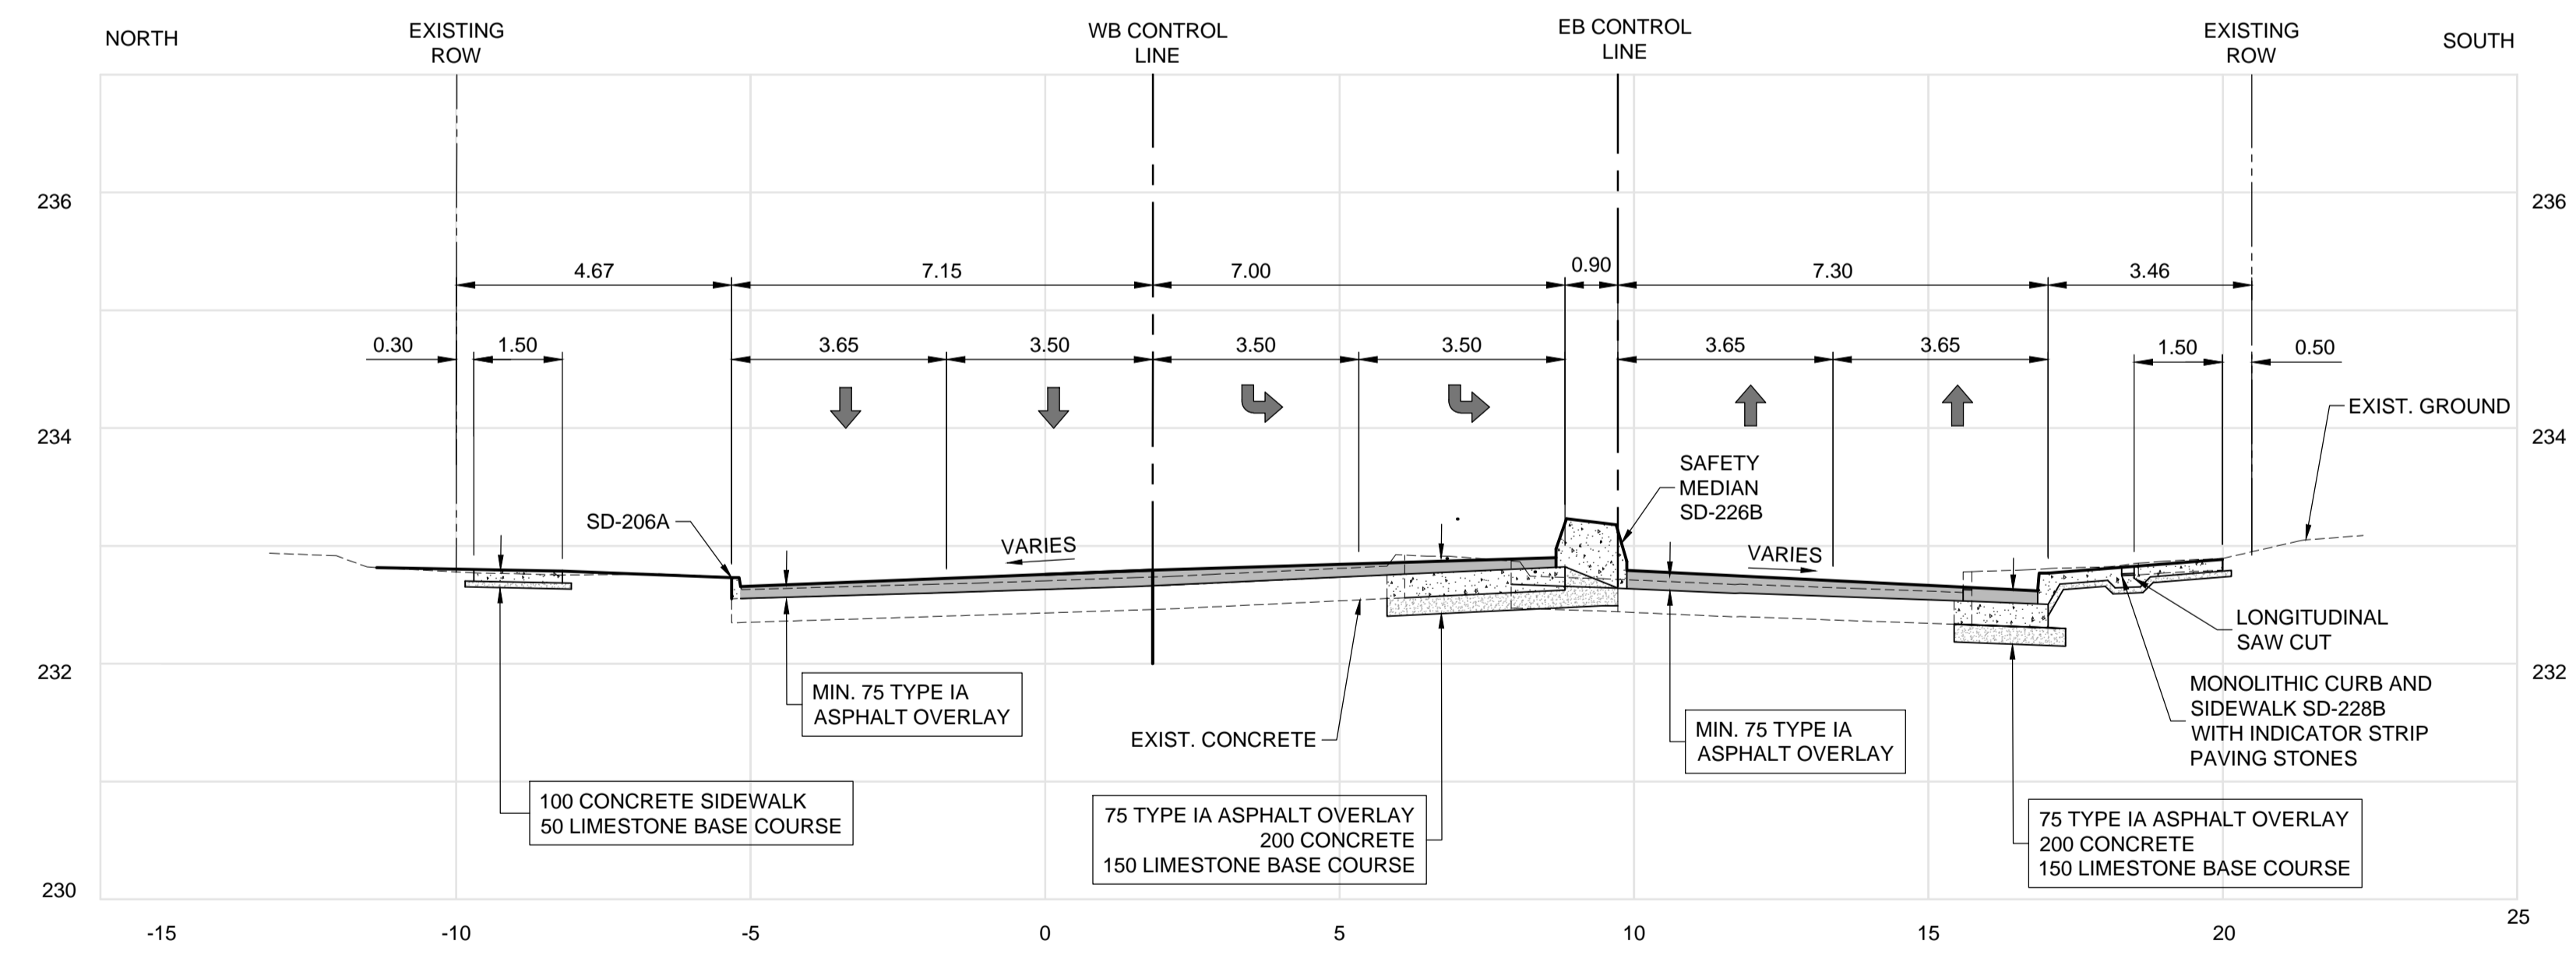

K GRANT AVENUE - STA. 1+260 (LOOKING EAST)
 SCALE: H=1:100, V=1:50



UNDERGROUND STRUCTURES SUPPLY U/G STRUCTURES DATE <small>LOCATION OF UNDERGROUND STRUCTURES AS SHOWN ARE BASED ON THE BEST INFORMATION AVAILABLE. BUT NO GUARANTEE IS GIVEN THAT ALL EXISTING UTILITIES ARE SHOWN OR THAT THE GIVEN LOCATIONS ARE EXACT. CONFIRMATION OF EXISTENCE AND EXACT LOCATION OF ALL SERVICES MUST BE OBTAINED FROM THE INDIVIDUAL UTILITIES BEFORE PROCEEDING WITH CONSTRUCTION.</small>	B.M. ELEV.	SEE SHEET C2-CT-007 FOR CONTROL POINT INFORMATION		ENGINEER'S SEAL 	
	0	ISSUED FOR TENDER	17/01/09	DBW	
	NO.	REVISIONS	DATE	BY	DATE

G:\CAD\163353\Technical\Workspaces\Engineering\Drawings and Figures\Roadworks\Contract\163353-C2-CON-CT-SECTIONS-2.dwg