


CHAINAGE ALONG WB CURB LANE OF WILKES AVE

EXISTING STORM WATER RETENTION BASIN
SRB 6-22:
NWL - 229.82
HWL - 231.04

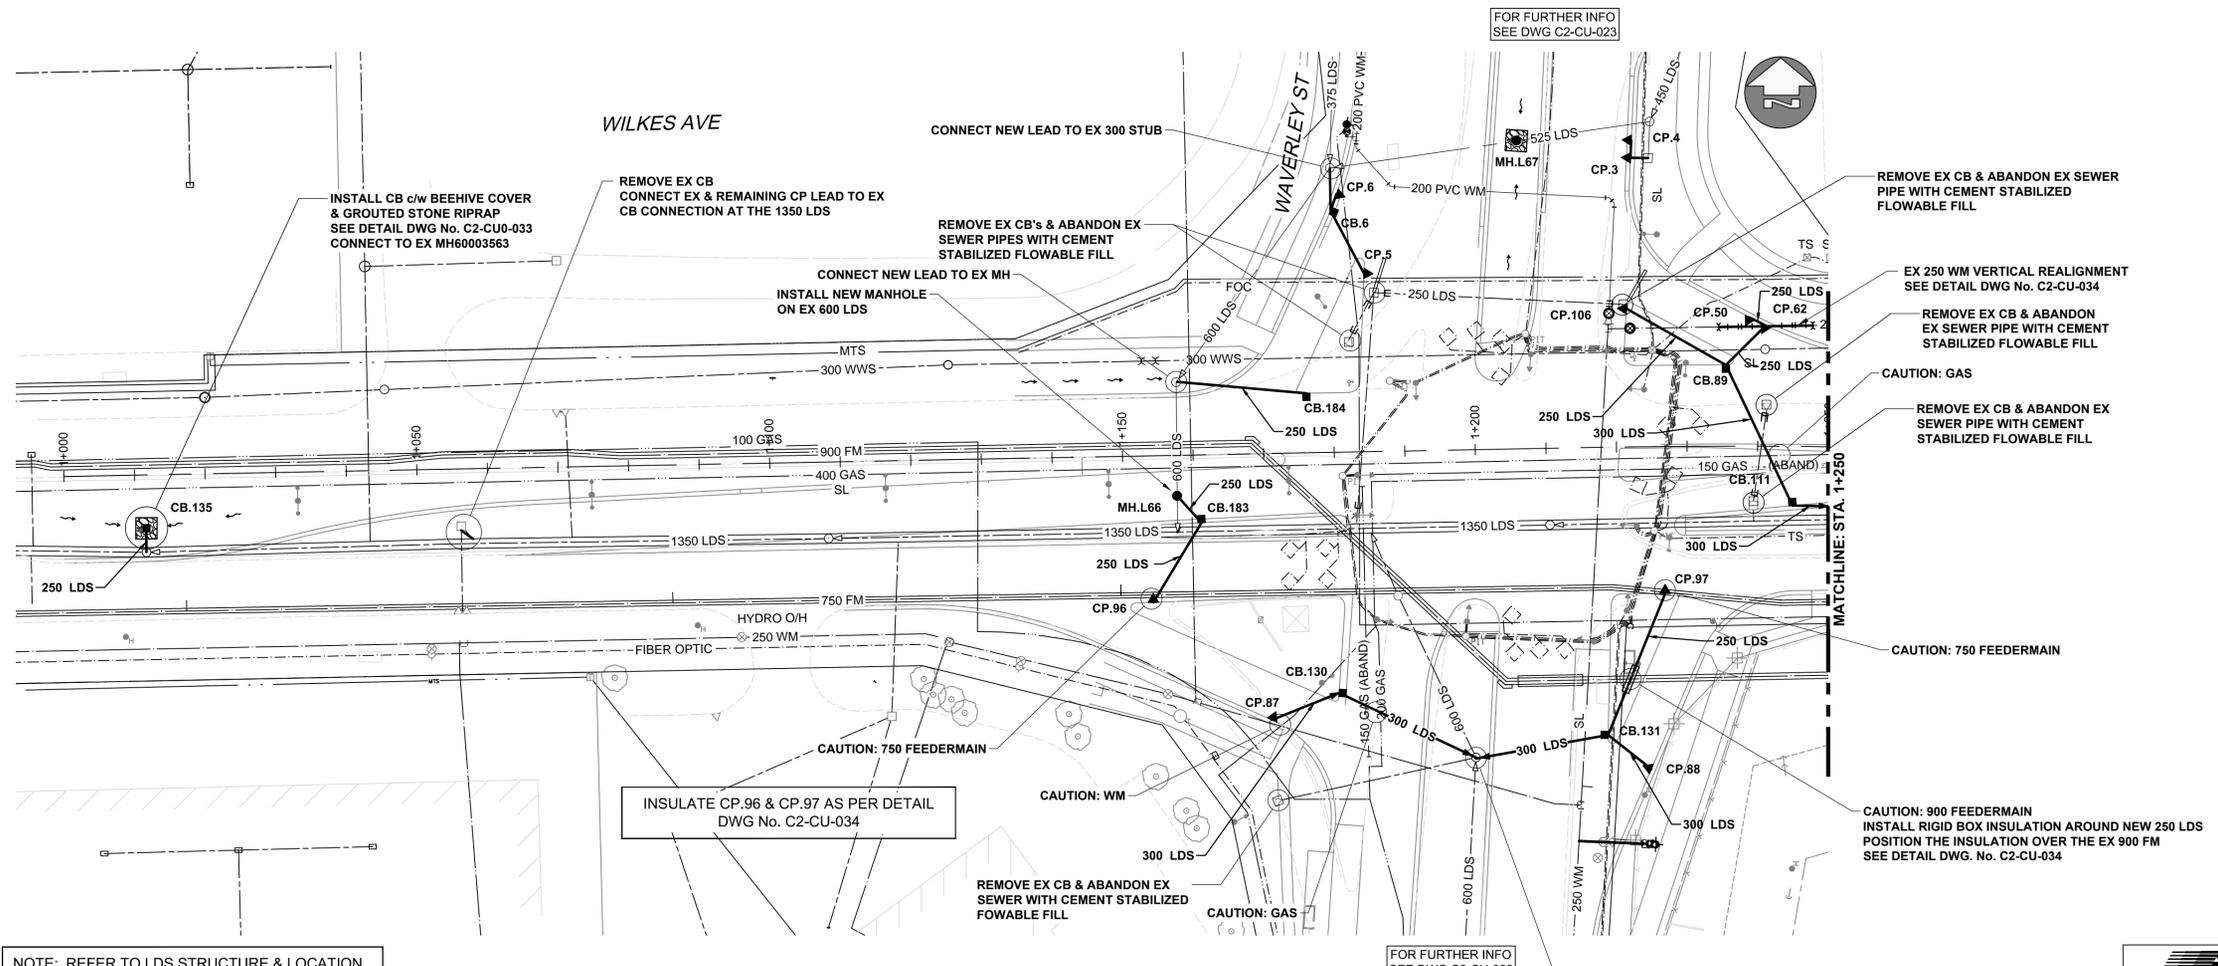

WARNING

- IF POWER EQUIPMENT OR EXPLOSIVES ARE TO BE USED FOR EXCAVATION ON THIS PROJECT THE CONTRACTOR MUST:
1. NOTIFY THE GAS COMPANY OF THE PROPOSED LOCATION OF EXCAVATION.
 2. TAKE PRECAUTION TO AVOID DAMAGE TO GAS COMPANY INSTALLATIONS SEE PROVINCIAL REGULATION 210/72 FOR DETAILS.
 3. OBTAIN EXCAVATION PERMITS PRIOR TO CONSTRUCTION.

NOTE: REFER TO LDS STRUCTURE & LOCATION SCHEDULE ON DRAWING C2-CU-041 FOR FURTHER CATCHBASIN, CATCHPIT, DITCH INLET & MANHOLE INFORMATION

150 WM	150 WM	150 WM	150 WM	150 WM	150 WM	150 WM	150 WM
HYDRANT	HYDRANT	WATER MAIN	WATER MAIN	WATER MAIN	WATER MAIN	WATER MAIN	WATER MAIN
VALVE	VALVE	HYDRANT	HYDRANT	HYDRANT	HYDRANT	HYDRANT	HYDRANT
LAND DRAINAGE SEWER	LAND DRAINAGE SEWER	WASTE WATER SEWER	WASTE WATER SEWER	SEWER SERVICE PIPE	SEWER SERVICE PIPE	SEWER SERVICE PIPE	SEWER SERVICE PIPE
DRAINAGE CONNECTION PIPE	DRAINAGE CONNECTION PIPE	MANHOLE	MANHOLE	CATCH BASIN	CATCH BASIN	CURB INLET	CURB INLET
CULVERT	CULVERT	EXISTING	NEW	EXISTING	NEW	EXISTING	NEW

UNDERGROUND STRUCTURES

SUPV. U/G STRUCTURES DATE

LOCATION OF UNDERGROUND STRUCTURES AS SHOWN ARE BASED ON THE BEST INFORMATION AVAILABLE BUT NO GUARANTEE IS GIVEN THAT ALL EXISTING UTILITIES ARE SHOWN OR THAT THE GIVEN LOCATIONS ARE EXACT. CONFIRMATION OF EXISTENCE AND EXACT LOCATION OF ALL SERVICES MUST BE OBTAINED FROM THE INDIVIDUAL UTILITIES BEFORE PROCEEDING WITH CONSTRUCTION.

B.M. ELEV.

0	ISSUED FOR TENDER	17/01/09	KLC
NO.	REVISIONS	DATE	BY

AECOM

DESIGNED BY: MPG
DRAWN BY: KLC
HOR. SCALE: 1:500
VERTICAL: 1:100

CHECKED BY:
APPROVED BY:
RELEASED FOR CONSTRUCTION: []
DATE:

ENGINEER'S SEAL

PROVINCE OF MANITOBA

M.P.A. GAUDREAU
Member
32167

REGISTERED PROFESSIONAL ENGINEER

CONSULTANT PROJECT NUMBER: 60321148

THE CITY OF WINNIPEG
PUBLIC WORKS DEPARTMENT

Waverley Street Underpass at CN Mile 3.89 Rivers Sub
Contract 2: Underpass Structure, Railworks, Roadworks, Land Drainage Sewer, Pumping Station and Landscaping Works

WILKES AVENUE - PLAN/PROFILE
LDS
STA 1+000 TO STA 1+250

CITY DRAWING NUMBER: U239-2016-C2-CU-026
SHEET 26 OF 41
CONSULTANT DRAWING NUMBER: C2-CU-026

APEGM

Certificate of Authorization
AECOM Canada Ltd.
No. 4671 Date: _____

BID OPPORTUNITY NO. 473-2016

PA 60321148-900-Work\9100-DD CAD-200-SHEETS\Municipal\63353-C2-CU-Wilkes-Hurst-001.dwg