


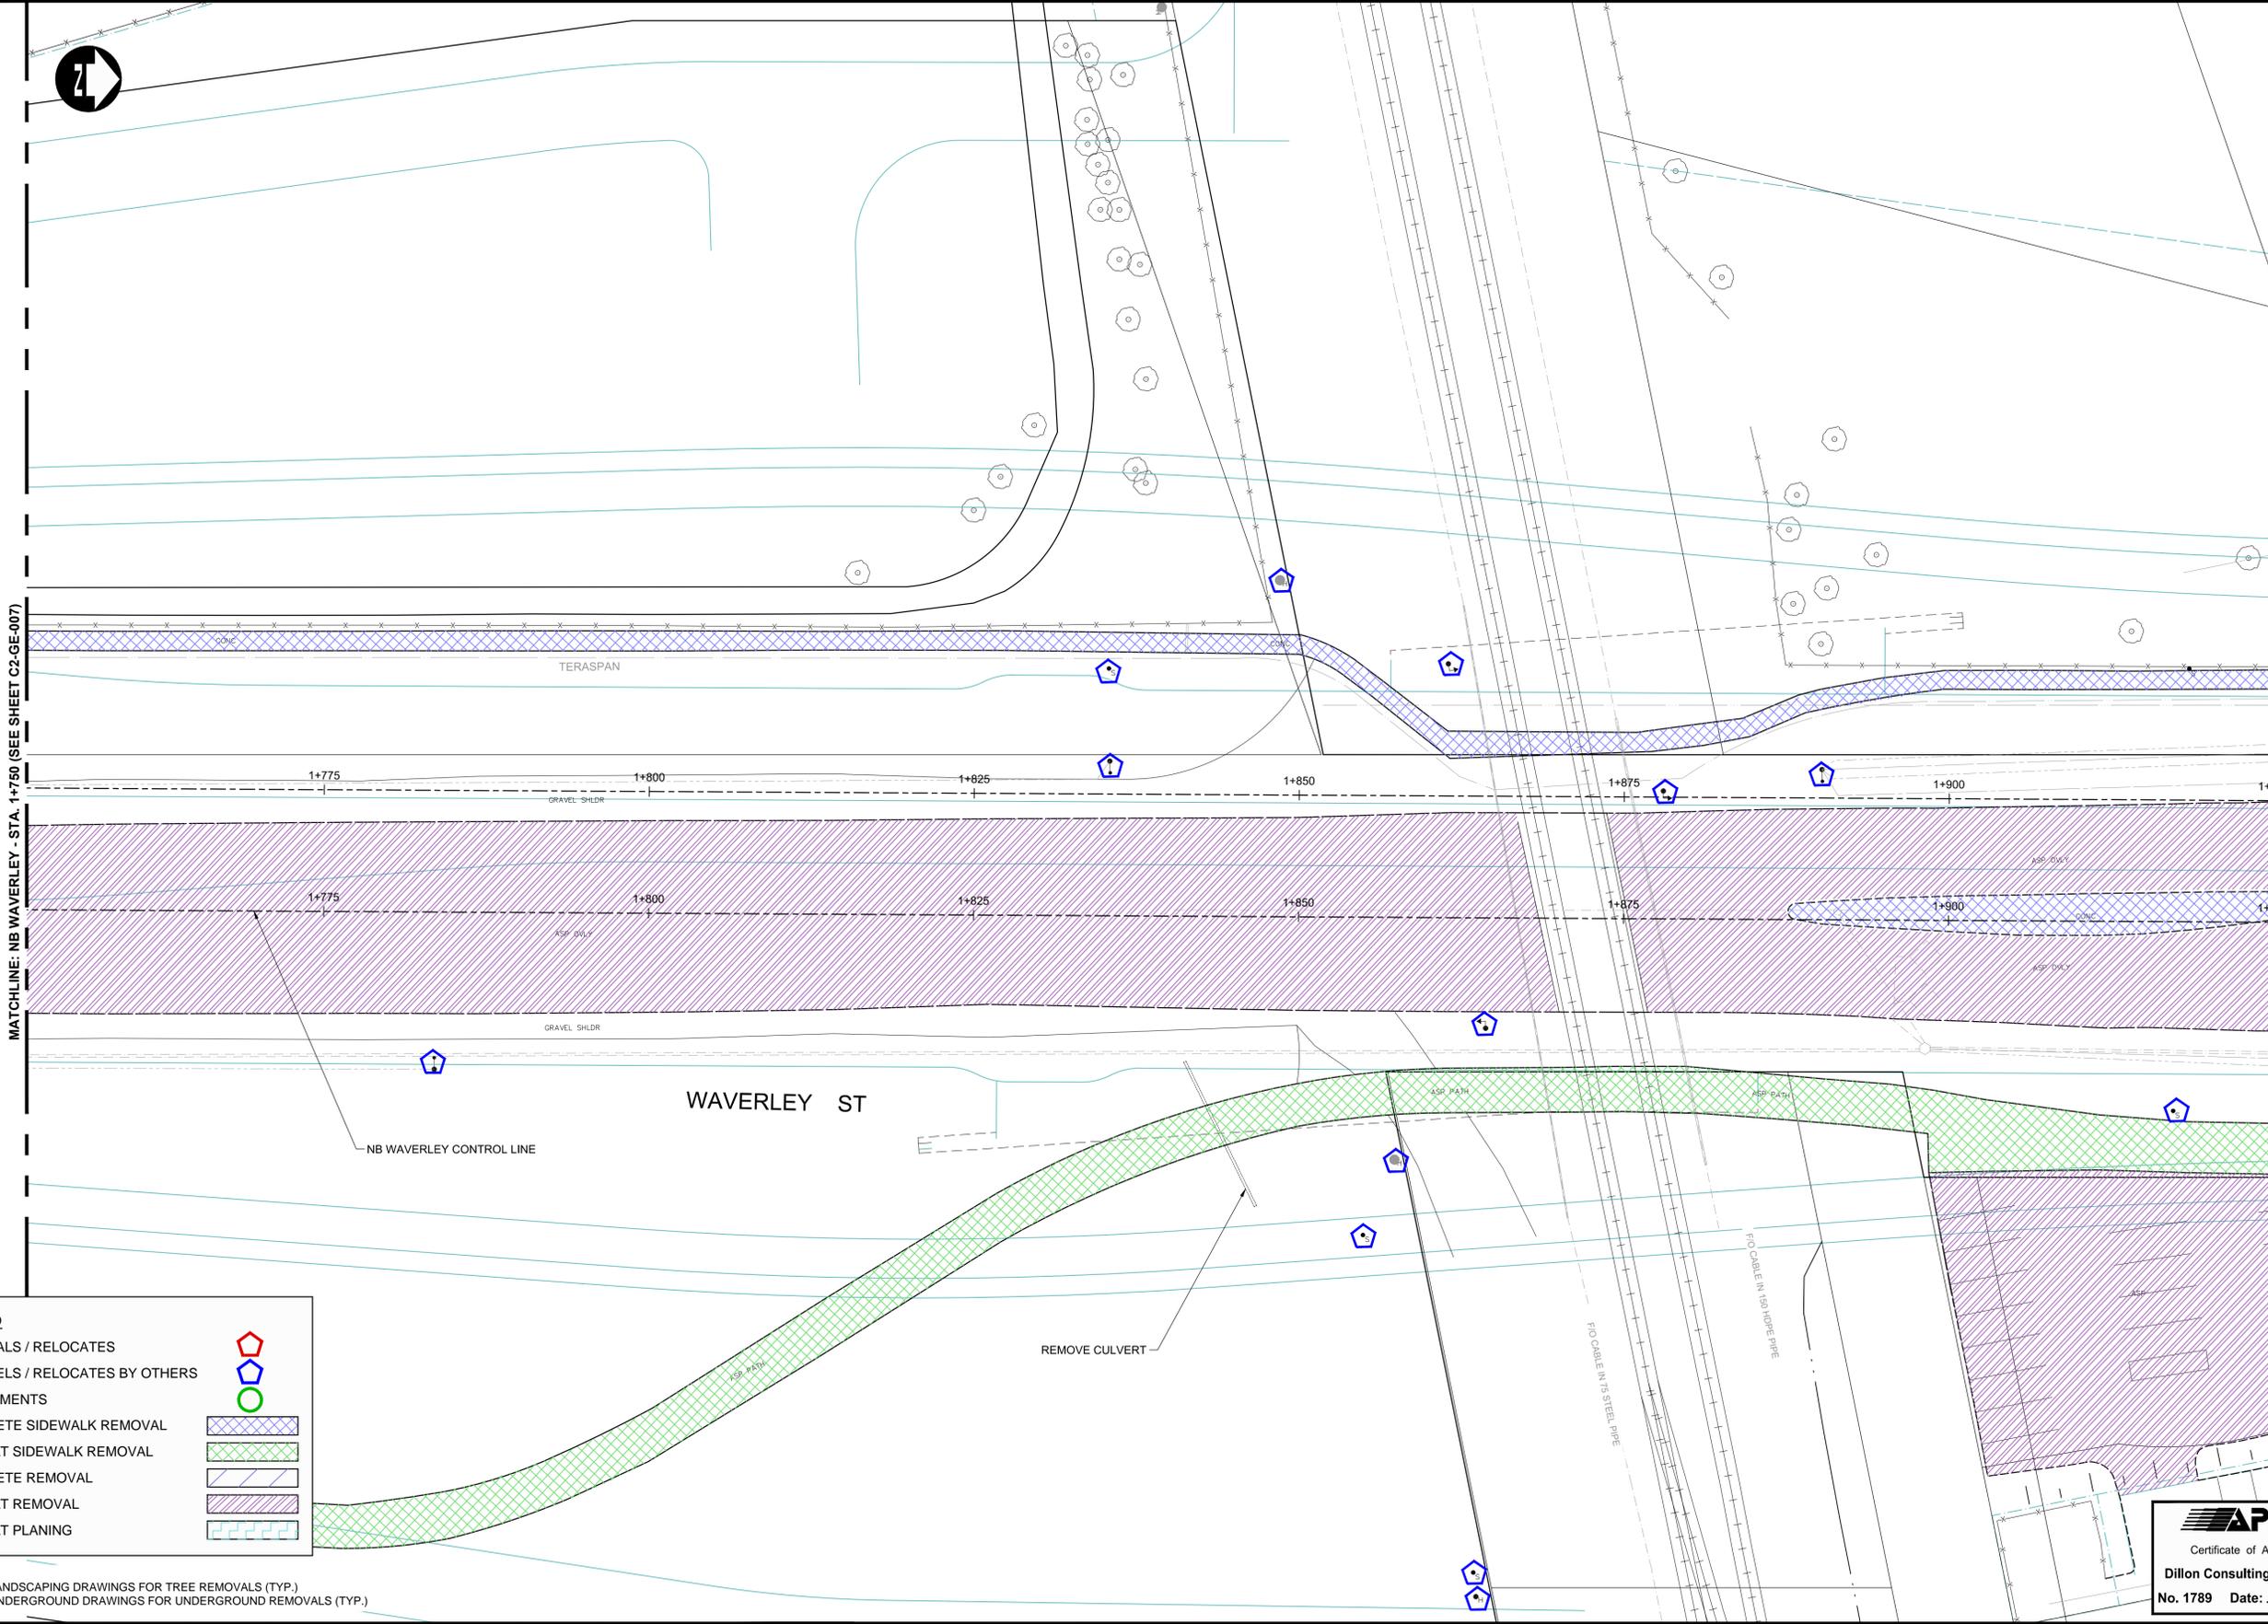

MATCHLINE: NB WAVERLEY - STA. 1+750 (SEE SHEET C2-GE-007)

MATCHLINE: NB WAVERLEY - STA. 1+925 (SEE SHEET C2-GE-009)



**LEGEND**

REMOVALS / RELOCATES	
REMOVALS / RELOCATES BY OTHERS	
ADJUSTMENTS	
CONCRETE SIDEWALK REMOVAL	
ASPHALT SIDEWALK REMOVAL	
CONCRETE REMOVAL	
ASPHALT REMOVAL	
ASPHALT PLANING	

NOTE:  
 1) SEE LANDSCAPING DRAWINGS FOR TREE REMOVALS (TYP.)  
 2) SEE UNDERGROUND DRAWINGS FOR UNDERGROUND REMOVALS (TYP.)

**APEGM**  
 Certificate of Authorization  
 Dillon Consulting Limited (MB)  
 No. 1789 Date: 17/01/09

150 WM	WATERMAIN	150 WM	CONCRETE	150 WM	WATERMAIN	150 WM
	HYDRANT		ASPHALT		LAND DRAINAGE SEWER	
	VALVE		PLANING		WASTE WATER SEWER	
	MANHOLE		SIDEWALK		HYDRANT	
	CATCH BASIN		PAVING STONES		VALVE	
	CURB INLET		PARTIAL DEPTH REPAIR		PROFILE	
300 LDS	LAND DRAINAGE SEWER	300 LDS	PROPERTY LINE		NORTH/WEST GUTTER	
250 WWS	WASTE WATER SEWER	250 WWS	DRAINAGE ARROW		NORTH/WEST DITCH	
HYDRO	HYDRO	HYDRO	CURB RAMP (SD-229C)		SOUTH/EAST GUTTER	
M.T.S.	M.T.S.	M.T.S.	DETECTABLE WARNING		NORTH/WEST DITCH	
100 GAS	GAS	100 GAS	SURFACE TILE (SD-229AA)		SOUTH/EAST DITCH	
EXISTING	LEGEND-PLAN	PROPOSED	EXISTING	LEGEND-PROFILE	PROPOSED	EXISTING

**UNDERGROUND STRUCTURES**

SUPV. U/G STRUCTURES	DATE

LOCATION OF UNDERGROUND STRUCTURES AS SHOWN ARE BASED ON THE BEST INFORMATION AVAILABLE. BUT NO GUARANTEE IS GIVEN THAT ALL EXISTING UTILITIES ARE SHOWN OR THAT THE GIVEN LOCATIONS ARE EXACT. CONFIRMATION OF EXISTENCE AND EXACT LOCATION OF ALL SERVICES MUST BE OBTAINED FROM THE INDIVIDUAL UTILITIES BEFORE PROCEEDING WITH CONSTRUCTION.

**B.M. ELEV.**


DESIGNED BY	PMW	CHECKED BY	RTP
DRAWN BY	RD	APPROVED BY	DBW
HOR. SCALE	1:250	RELEASED FOR CONSTRUCTION	
VERTICAL		DATE	

ENGINEER'S SEAL  
 PROVINCE OF MANITOBA  
**D.B. WIEBE**  
 Member 22480  
 REGISTERED PROFESSIONAL ENGINEER  
 CONSULTANT PROJECT NUMBER  
 16-3353

**THE CITY OF WINNIPEG**  
 PUBLIC WORKS DEPARTMENT

WAVERLEY STREET UNDERPASS AT CN MILE 3.89 RIVERS SUB  
 CONTRACT 2: UNDERPASS STRUCTURE, RAILWORKS,  
 ROADWORKS, LAND DRAINAGE SEWER, PUMPING STATION  
 AND LANDSCAPING WORKS

WAVERLEY REMOVALS (5 OF 8)

CITY DRAWING NUMBER  
 U-239-2016-C2-GE-008  
 SHEET 008 OF 052  
 CONSULTANT DRAWING NUMBER  
 C2-GE-008

G:\CAD\163353\Technical\Workspace\Engineering\Drawings and Figures\Roadworks\Contract\163353-C2-CON-C1-REMOVALS.dwg