


BROCK ST

TAYLOR AVE

MATCHLINE: EB TAYLOR - STA. 1+900 (SEE SHEET C2-GE-013)

MATCHLINE: EB TAYLOR - STA. 2+100 (SEE SHEET C2-GE-015)

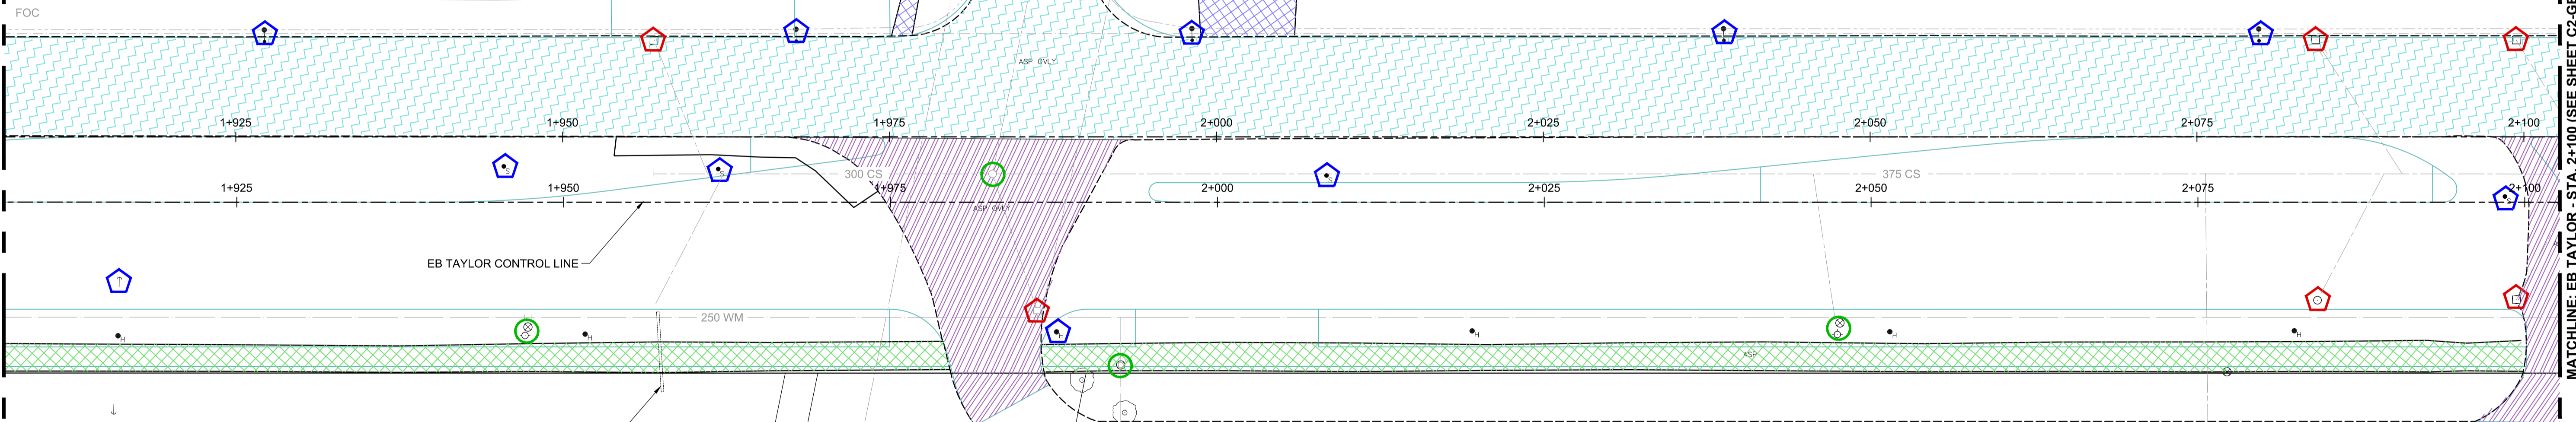

LEGEND

- REMOVALS / RELOCATES (Red pentagon symbol)
- REMOVALS / RELOCATES BY OTHERS (Blue pentagon symbol)
- ADJUSTMENTS (Green circle symbol)
- CONCRETE SIDEWALK REMOVAL (Blue hatched pattern)
- ASPHALT SIDEWALK REMOVAL (Green hatched pattern)
- CONCRETE REMOVAL (Red hatched pattern)
- ASPHALT REMOVAL (Purple hatched pattern)
- ASPHALT PLANING (Blue wavy pattern)

- NOTE:
- SEE LANDSCAPING DRAWINGS FOR TREE REMOVALS (TYP.)
  - SEE UNDERGROUND DRAWINGS FOR UNDERGROUND REMOVALS (TYP.)



EXISTING	LEGEND-PLAN	PROPOSED	EXISTING	LEGEND-PLAN	PROPOSED	EXISTING	LEGEND-PROFILE	PROPOSED
	WATERMAIN			CONCRETE			WATERMAIN	
	HYDRANT			ASPHALT			LAND DRAINAGE SEWER	
	VALVE			PLANING			WASTE WATER SEWER	
	MANHOLE			SIDEWALK			HYDRANT	
	CATCH BASIN			PAVING STONES			VALVE	
	CURB INLET			PARTIAL DEPTH REPAIR			C PROFILE	
	LAND DRAINAGE SEWER			PROPERTY LINE			NORTH/WEST GUTTER	
	WASTE WATER SEWER			DRAINAGE ARROW			SOUTH/EAST GUTTER	
	HYDRO			CURB RAMP (SD-229C)			NORTH/WEST DITCH	
	M.T.S.			DETECTABLE WARNING			SOUTH/EAST DITCH	
	GAS			SURFACE TILE (SD-229AA)				

UNDERGROUND STRUCTURES		B.M. ELEV.
SUPPLY	U/G STRUCTURES	DATE
LOCATION OF UNDERGROUND STRUCTURES AS SHOWN ARE BASED ON THE BEST INFORMATION AVAILABLE. BUT NO GUARANTEE IS GIVEN THAT ALL EXISTING UTILITIES ARE SHOWN OR THAT THE GIVEN LOCATIONS ARE EXACT. CONFIRMATION OF EXISTENCE AND EXACT LOCATION OF ALL SERVICES MUST BE OBTAINED FROM THE INDIVIDUAL UTILITIES BEFORE PROCEEDING WITH CONSTRUCTION.		

DESIGNED BY	PMW	CHECKED BY	RTP
DRAWN BY	RD	APPROVED BY	DBW
HOR. SCALE	1:250	RELEASED FOR CONSTRUCTION	
VERTICAL		DATE	
0 ISSUED FOR TENDER	17/01/09	DATE	DBW
NO. REVISIONS		DATE	

ENGINEER'S SEAL	PROVINCE OF MANITOBA D.B. WIEBE Member 22480 REGISTERED PROFESSIONAL ENGINEER
CONSULTANT PROJECT NUMBER	16-3353

THE CITY OF WINNIPEG PUBLIC WORKS DEPARTMENT	
WAVERLEY STREET UNDERPASS AT CN MILE 3.89 RIVERS SUB CONTRACT 2: UNDERPASS STRUCTURE, RAILWORKS, ROADWORKS, LAND DRAINAGE SEWER, PUMPING STATION AND LANDSCAPING WORKS	CITY DRAWING NUMBER U-239-2016-C2-GE-014 SHEET 014 OF 052 CONSULTANT DRAWING NUMBER C2-GE-014
TAYLOR REMOVALS (3 OF 8)	

G:\CAD\163353\Technical\Workspaces\Engineering\Drawings and Figures\Roadworks\Contract\163353-C2-CON-C1-REMOVALS.dwg