


PHASE III - STAGE 2 NOTES:

- SUGGESTED SCHEDULE
- ONE WEEKEND
 - SEPTEMBER (2019)

- MAJOR CONSTRUCTION ACTIVITIES
1. REMOVAL OF TEMPORARY DETOUR MEDIANS
 2. REGRADE BASE AND PAVE TEMPORARY ASPHALT TO PROVIDE MINIMUM ONE LANE IN EACH DIRECTION
 3. RESTORE TRAFFIC SIGNALS AT TAYLOR (BY OTHERS)
 4. SIGNAGE AND TRAFFIC CONTROL SETUP FOR WEEKEND CLOSURE (BY OTHERS)

- TRAFFIC AND PEDESTRIAN CONTROL
- CLOSURE OF DETOUR ROADWAY
 - MINIMUM ONE LANE TRAFFIC ON WAVERLEY AND TAYLOR ROADWAYS AFTER WEEKEND

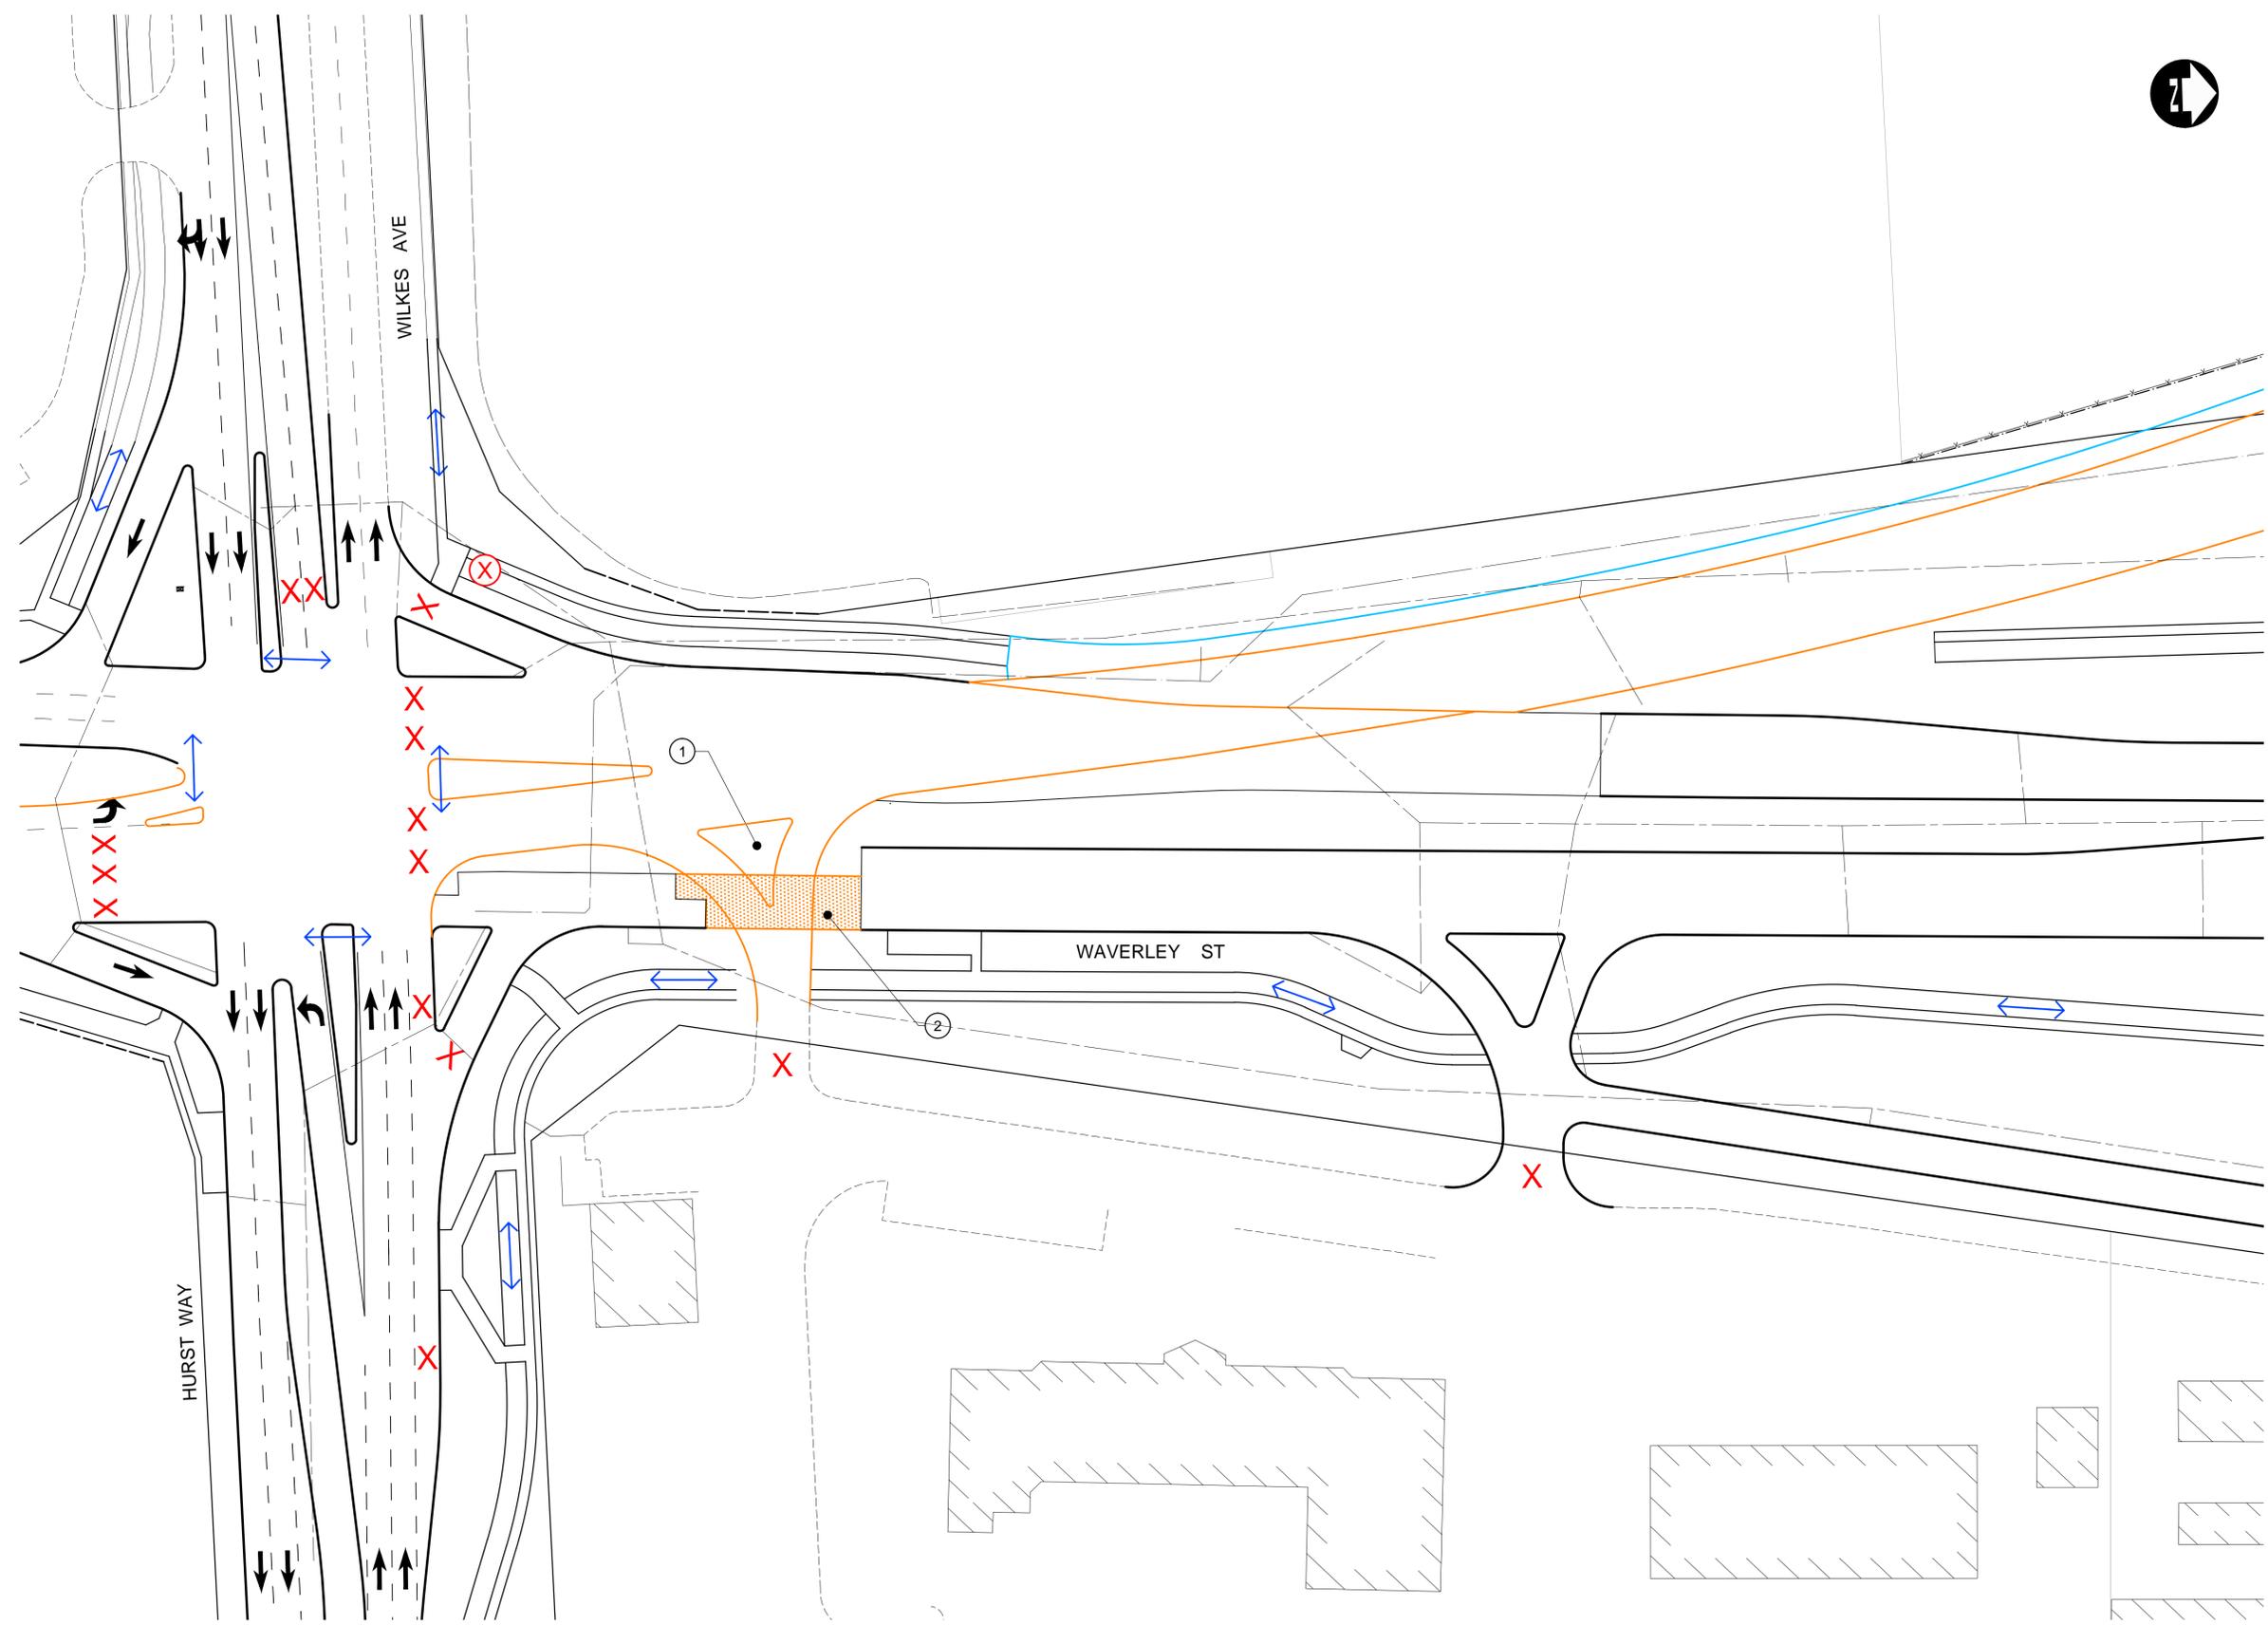

LEGEND - CONSTRUCTION STAGING

- | | | | | | |
|--|---------------------------------|--|-------------------------------------|--|----------------------------|
| | ACTIVE RAILWAY | | TEMPORARY ROADWAY CONSTRUCTION | | VEHICULAR TRAFFIC |
| | INACTIVE RAILWAY | | TEMPORARY MEDIAN CONSTRUCTION | | PEDESTRIAN/CYCLIST TRAFFIC |
| | SHOOFLY CONSTRUCTION | | PERMANENT ROADWAY CONSTRUCTION | | LANE CLOSED |
| | PERMANENT RAILWAY CONSTRUCTION | | PERMANENT MEDIAN CONSTRUCTION | | SIDEWALK CLOSED |
| | MAJOR UNDERGROUNDS CONSTRUCTION | | TEMPORARY SIDEWALK/MUP CONSTRUCTION | | TEMPORARY CROSSING SIGNALS |
| | EXISTING PROPERTY LINE | | PERMANENT SIDEWALK/MUP CONSTRUCTION | | |
| | PROPOSED PROPERTY LINE | | BRIDGE CONSTRUCTION | | |
| | CONSTRUCTION EASEMENT | | CONTRACTOR LAYDOWN AREA - ACCESS | | |
| | | | CONTRACTOR LAYDOWN AREA - NO ACCESS | | |

UNDERGROUND STRUCTURES

SUPPLY	U/G STRUCTURES	DATE

LOCATION OF UNDERGROUND STRUCTURES AS SHOWN ARE BASED ON THE BEST INFORMATION AVAILABLE. BUT NO GUARANTEE IS GIVEN THAT ALL EXISTING UTILITIES ARE SHOWN OR THAT THE GIVEN LOCATIONS ARE EXACT. CONFIRMATION OF EXISTENCE AND EXACT LOCATION OF ALL SERVICES MUST BE OBTAINED FROM THE INDIVIDUAL UTILITIES BEFORE PROCEEDING WITH CONSTRUCTION.

B.M.	ELEV.

DESIGNED BY	TJH	CHECKED BY	RTP/DBW
DRAWN BY	TJH	APPROVED BY	DBW
HOR. SCALE	1:500	RELEASED FOR CONSTRUCTION	
VERTICAL			
0	ISSUED FOR TENDER	17/01/09	DBW
NO.	REVISIONS	DATE	BY

ENGINEER'S SEAL

CONSULTANT PROJECT NUMBER
16-3353

THE CITY OF WINNIPEG
PUBLIC WORKS DEPARTMENT

WAVERLEY STREET UNDERPASS AT CN MILE 3.89 RIVERS SUB CONTRACT 2: UNDERPASS STRUCTURE, RAILWORKS, ROADWORKS, LAND DRAINAGE SEWER, PUMPING STATION AND LANDSCAPING WORKS

CITY DRAWING NUMBER
U-239-2016-C2-GE-046

SHEET **046** OF **052**

CONSULTANT DRAWING NUMBER
C2-GE-046

CONSTRUCTION STAGING
PHASE III - STAGE 2 (1 OF 3)

G:\CAD\163353\Technical Workspace\Engineering\Drawings and Figures\Roadworks\Contract\163353-C2-CON-GE-STAGE-3.2.dwg