

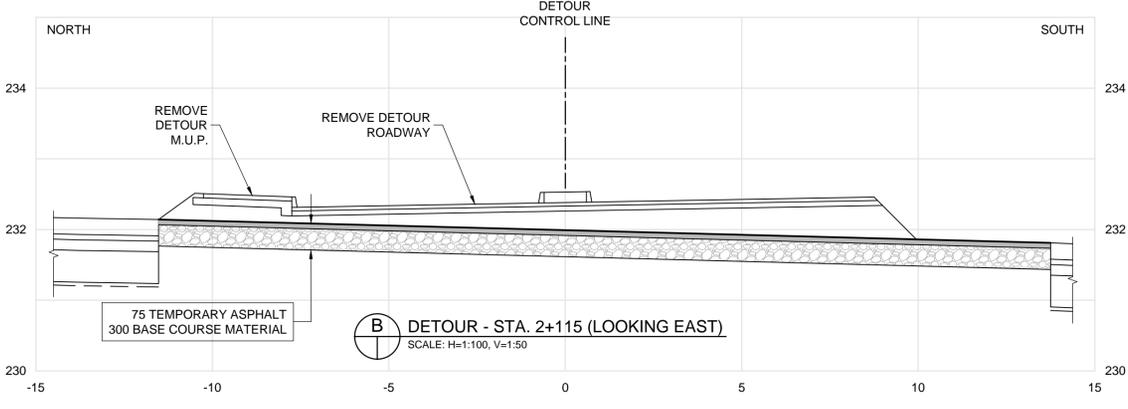


G:\CAD\163353\Technical\Workspaces\Engineering\Drawings and Figures\Roadworks\Contract\163353-C2-CON-GE-STAGE-3.2.dwg

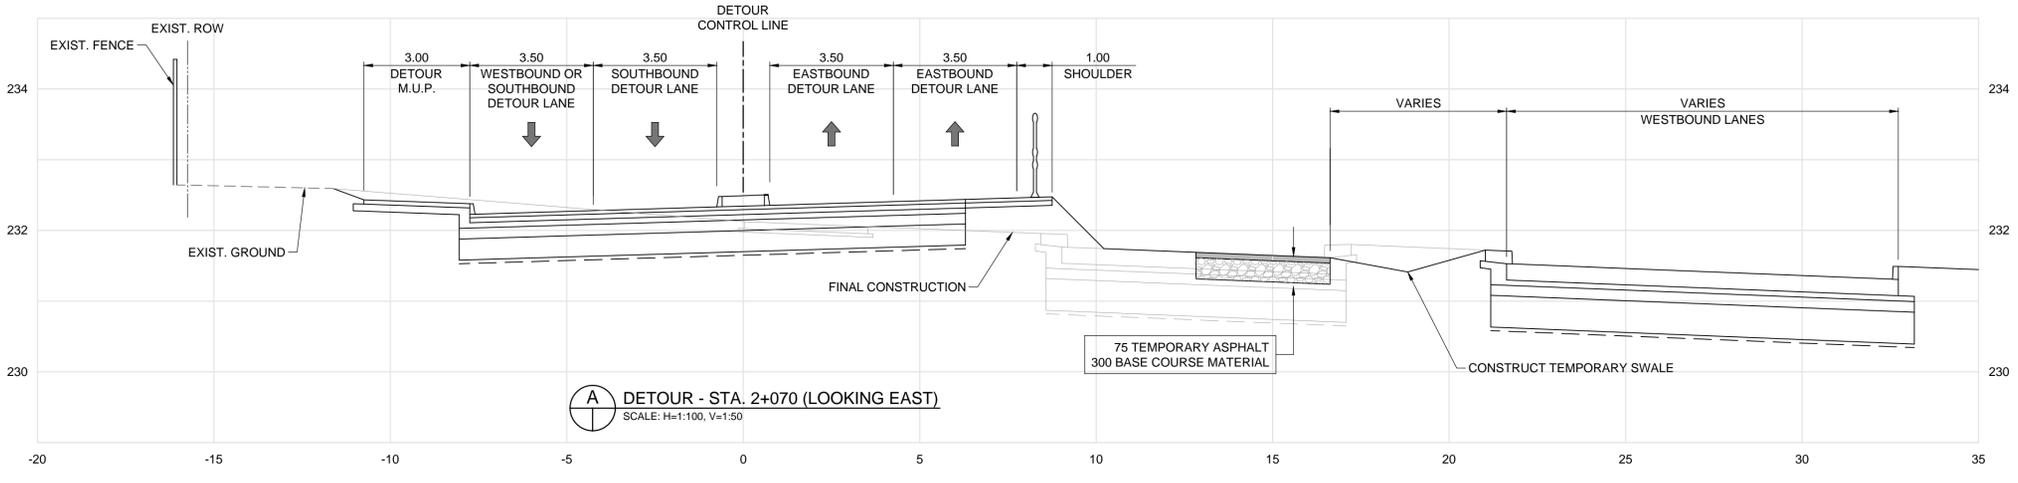

- PHASE III - STAGE 2 NOTES:**
- SUGGESTED SCHEDULE**
- ONE WEEKEND
 - SEPTEMBER (2019)
- MAJOR CONSTRUCTION ACTIVITIES**
1. REMOVAL OF TEMPORARY DETOUR MEDIANS
 2. REGRADE BASE AND PAVE TEMPORARY ASPHALT TO PROVIDE MINIMUM ONE LANE IN EACH DIRECTION
 3. RESTORE TRAFFIC SIGNALS AT TAYLOR (BY OTHERS)
 4. SIGNAGE AND TRAFFIC CONTROL SETUP FOR WEEKEND CLOSURE (BY OTHERS)
- TRAFFIC AND PEDESTRIAN CONTROL**
- CLOSURE OF DETOUR ROADWAY
 - MINIMUM ONE LANE TRAFFIC ON WAVERLEY AND TAYLOR ROADWAYS AFTER WEEKEND

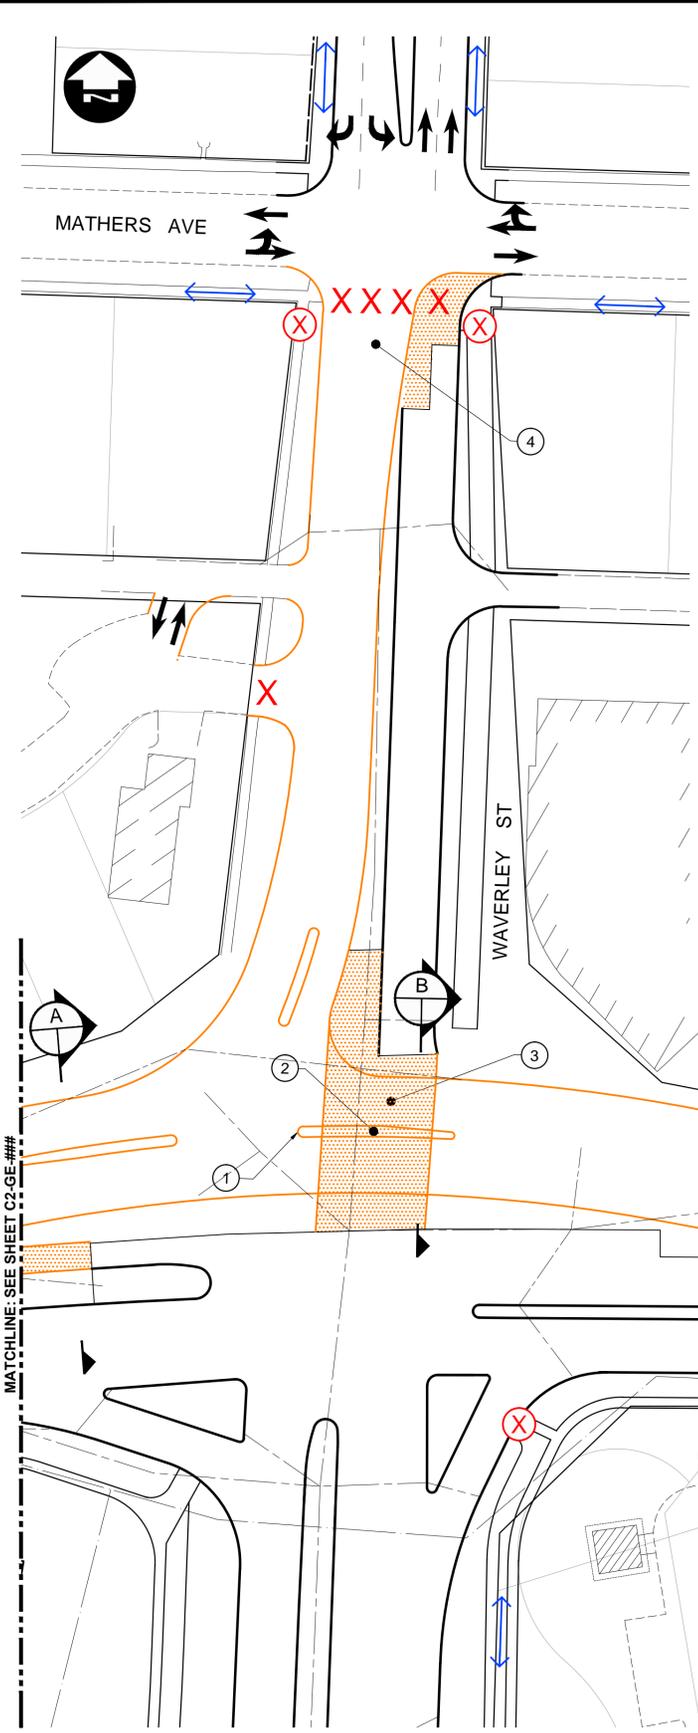

LEGEND - CONSTRUCTION STAGING		VEHICULAR TRAFFIC	
	ACTIVE RAILWAY		VEHICULAR TRAFFIC
	INACTIVE RAILWAY		PEDESTRIAN/CYCLIST TRAFFIC
	SHOOFLY CONSTRUCTION		LANE CLOSED
	PERMANENT RAILWAY CONSTRUCTION		SIDEWALK CLOSED
	MAJOR UNDERGROUNDS CONSTRUCTION		TEMPORARY CROSSING SIGNALS
	EXISTING PROPERTY LINE		
	PROPOSED PROPERTY LINE		
	CONSTRUCTION EASEMENT		
	TEMPORARY ROADWAY CONSTRUCTION		
	TEMPORARY MEDIAN CONSTRUCTION		
	PERMANENT ROADWAY CONSTRUCTION		
	PERMANENT MEDIAN CONSTRUCTION		
	TEMPORARY SIDEWALK/MUP CONSTRUCTION		
	PERMANENT SIDEWALK/MUP CONSTRUCTION		
	BRIDGE CONSTRUCTION		
	CONTRACTOR LAYDOWN AREA - ACCESS		
	CONTRACTOR LAYDOWN AREA - NO ACCESS		

UNDERGROUND STRUCTURES		B.M. ELEV.	
SUPPLY	U/G STRUCTURES	DATE	

LOCATION OF UNDERGROUND STRUCTURES AS SHOWN ARE BASED ON THE BEST INFORMATION AVAILABLE. BUT NO GUARANTEE IS GIVEN THAT ALL EXISTING UTILITIES ARE SHOWN OR THAT THE GIVEN LOCATIONS ARE EXACT. CONFIRMATION OF EXISTENCE AND EXACT LOCATION OF ALL SERVICES MUST BE OBTAINED FROM THE INDIVIDUAL UTILITIES BEFORE PROCEEDING WITH CONSTRUCTION.

DILLON CONSULTING	
DESIGNED BY: TJH	CHECKED BY: RTP/DBW
DRAWN BY: TJH	APPROVED BY: DBW
HOR. SCALE: 1:500	RELEASED FOR CONSTRUCTION
VERTICAL	DATE
0 ISSUED FOR TENDER	17/01/09 DBW
NO. REVISIONS	DATE BY

ENGINEER'S SEAL	
CONSULTANT PROJECT NUMBER	
16-3353	

THE CITY OF WINNIPEG PUBLIC WORKS DEPARTMENT	
WAVERLEY STREET UNDERPASS AT CN MILE 3.89 RIVERS SUB CONTRACT 2: UNDERPASS STRUCTURE, RAILWORKS, ROADWORKS, LAND DRAINAGE SEWER, PUMPING STATION AND LANDSCAPING WORKS	
CONSTRUCTION STAGING PHASE III - STAGE 2 (3 OF 3)	
CITY DRAWING NUMBER U-239-2016-C2-GE-048	SHEET OF 048 OF 052
CONSULTANT DRAWING NUMBER C2-GE-048	