

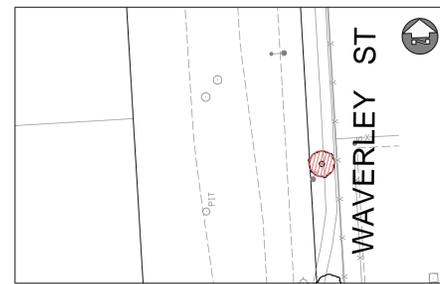
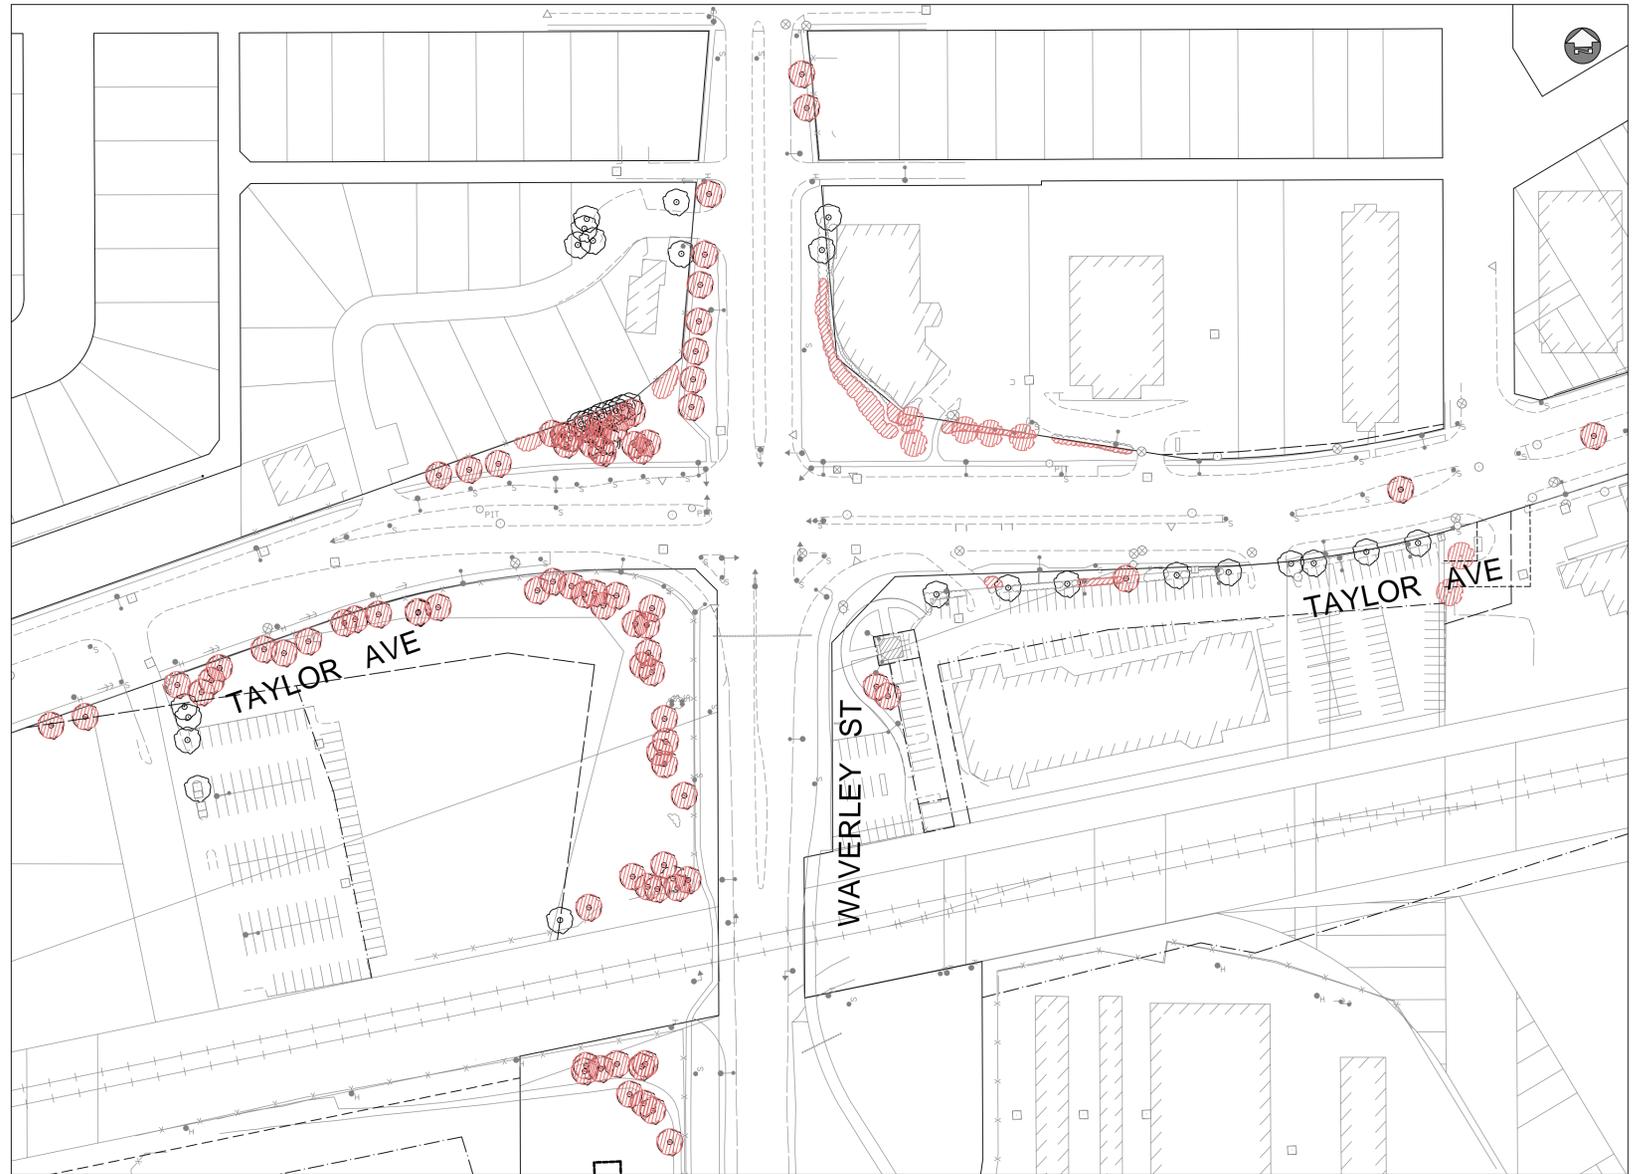
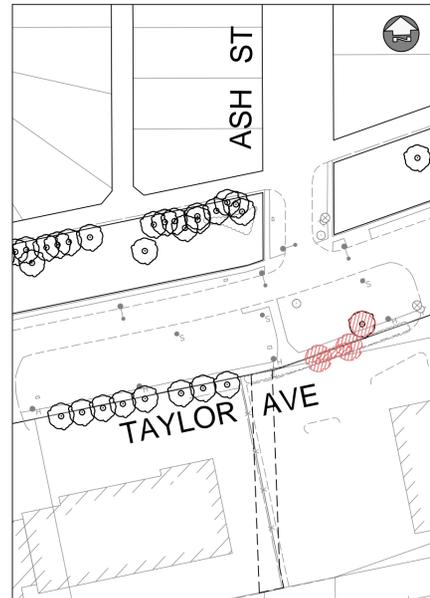


KEY PLAN

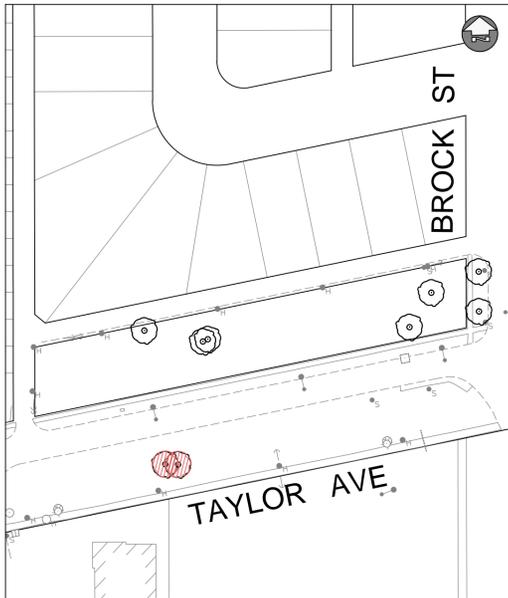

METRIC  
WHOLE NUMBERS INDICATE MILLIMETRES  
DECIMALIZED NUMBERS INDICATE METRES

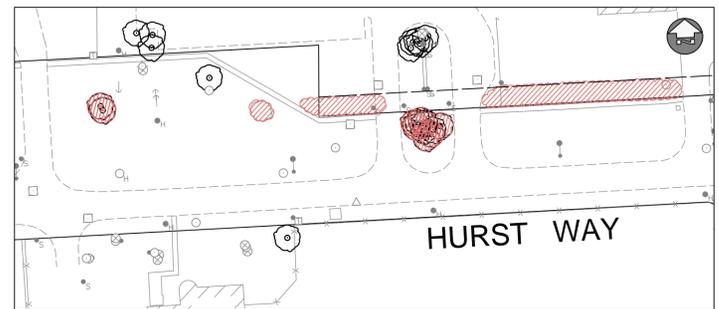

LEGEND

- EXISTING TREE
- TREE TO BE REMOVED
- SHRUBS TO BE REMOVED (MAY INCLUDE TREES)

WARNING

IF POWER EQUIPMENT OR EXPLOSIVES ARE TO BE USED FOR EXCAVATION ON THIS PROJECT THE CONTRACTOR MUST:

1. NOTIFY THE GAS COMPANY OF THE PROPOSED LOCATION OF EXCAVATION.
2. TAKE PRECAUTION TO AVOID DAMAGE TO GAS COMPANY INSTALLATIONS SEE PROVINCIAL REGULATION 210/72 FOR DETAILS.
3. OBTAIN EXCAVATION PERMITS PRIOR TO CONSTRUCTION.

PA\_60321148\_900-Work\910-CAD\20-SHEETS\163353-C2-CON-LS-RMVL.dwg

150 WM	WATERMAIN	150 WM	CONCRETE						
	HYDRANT		ASPHALT						
	VALVE		SIDEWALK						
	MANHOLE		PAVING STONES						
	CATCH BASIN		PROPERTY LINE						
	CURB INLET		DRAINAGE ARROW						
300 LDS	LAND DRAINAGE SEWER	300 LDS	CURB RAMP						
250 WWS	WASTE WATER SEWER	250 WWS	CULVERT						
HYDRO	HYDRO	HYDRO							
M.T.S.	M.T.S.	M.T.S.							
100 GAS	GAS	100 GAS							
EXISTING	LEGEND-PLAN	PROPOSED	EXISTING	LEGEND-PLAN	PROPOSED	EXISTING	LEGEND-PROFILE	PROPOSED	

UNDERGROUND STRUCTURES	
SUPV. U/G STRUCTURES	DATE
LOCATION OF UNDERGROUND STRUCTURES AS SHOWN ARE BASED ON THE BEST INFORMATION AVAILABLE. BUT NO GUARANTEE IS GIVEN THAT ALL EXISTING UTILITIES ARE SHOWN OR THAT THE GIVEN LOCATIONS ARE EXACT. CONFIRMATION OF EXISTENCE AND EXACT LOCATION OF ALL SERVICES MUST BE OBTAINED FROM THE INDIVIDUAL UTILITIES BEFORE PROCEEDING WITH CONSTRUCTION.	

B.M. ELEV.					
NO.	REVISIONS	DATE	BY	DATE	
0	ISSUED FOR TENDER	17/01/09	LJV		

<b>AECOM</b>			
DESIGNED BY	LJV	CHECKED BY	
DRAWN BY	LJV	APPROVED BY	
HOR. SCALE	1:1000	RELEASED FOR CONSTRUCTION	
VERTICAL	NA	DATE	

ENGINEER'S SEAL  
 the manitoba association of landscape architects  
 L. JOY VIBERG  
 member no. 125  
 CONSULTANT PROJECT NUMBER  
**60321148**

**THE CITY OF WINNIPEG**  
PUBLIC WORKS DEPARTMENT

**Winnipeg**

**WAVERLEY STREET UNDERPASS AT CN MILE 3.89 RIVERS SUB CONTRACT 2: UNDERPASS STRUCTURE, RAILWORKS, ROADWORKS, LAND DRAINAGE SEWER, PUMPING STATION AND LANDSCAPING WORKS**

**TREE REMOVAL PLAN**

CITY DRAWING NUMBER: U-239-2016-C2-LS-001  
 SHEET 001 OF 021  
 CONSULTANT DRAWING NUMBER: C2-LS-001

**APEGM**  
 Certificate of Authorization  
 UMA Engineering Ltd. (MB)  
 No. 256 Date: 17/01/09