



LEGEND

EXISTING FENCE TO BE REMOVED

NOTE:

- REFER TO WRITTEN SPECIFICATIONS REGARDING SEQUENCING OF FENCE REMOVALS.
- APPROVAL BY CONTRACT ADMINISTRATOR IS REQUIRED PRIOR TO REMOVAL OF FENCES.

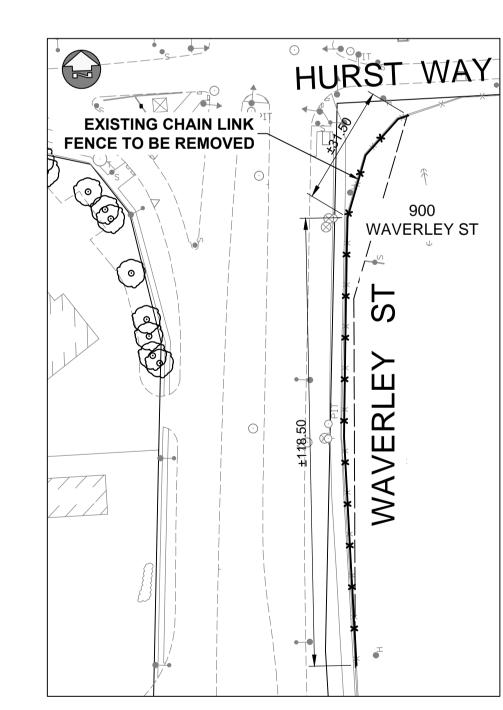

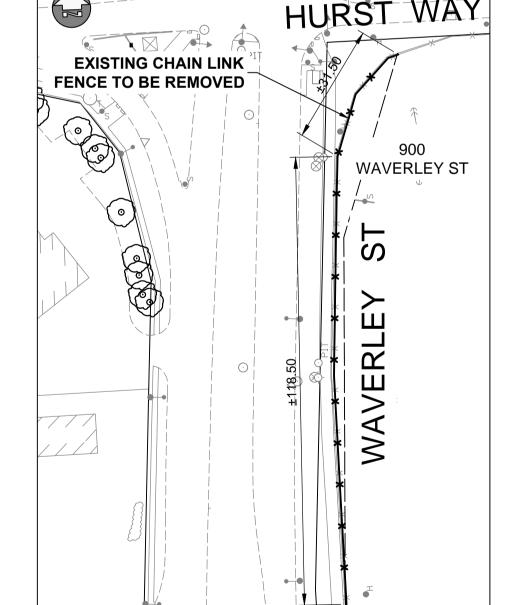

Certificate of Authorization UMA Engineering Ltd. (MB)

No. 256 Date: 17/01/09

Winnipeg

THE CITY OF WINNIPEG PUBLIC WORKS DEPARTMENT

	1 - 1 - 1 - 1 - 1 - 1 - 1 - 1 - 1 - 1 -			
	WAVERLEY STREET UNDERPASS AT CN MILE 3.89 RIVERS SUB CONTRACT 2: UNDERPASS STRUCTURE, RAILWORKS,	CITY DRAWING NUMBER U-239-2016-C2-LS-00		
	ROADWORKS, LAND DRAINAGE SEWER, PUMPING STATION AND LANDSCAPING WORKS	SHEET OF 021		
	FENCE REMOVAL PLAN	CONSULTANT DRAWING NUMBE		
		C2-LS-002		

KEY PLAN 1390 TAYLOR **EXISTING CHAIN LINK** FENCE TO BE REMOVED **EXISTING ORNAMENTAL** FENCE TO BE REMOVED -AND SALVAGED 860 WAVERLEY ST **EXISTING CHAIN LINK** FENCE TO BE REMOVED 877 WILKES AVE

WARNING

IF POWER EQUIPMENT OR EXPLOSIVES ARE TO BE USED FOR EXCAVATION ON THIS PROJECT THE

- CONTRACTOR MUST: 1. NOTIFY THE GAS COMPANY OF THE PROPOSED
- LOCATION OF EXCAVATION. 2. TAKE PRECAUTION TO AVOID DAMAGE TO GAS COMPANY INSTALLATIONS SEE PROVINCIAL REGULATION 210/72 FOR DETAILS.
- 3. OBTAIN EXCAVATION PERMITS PRIOR TO

CONSTRUCTION.

METRIC WHOLE NUMBERS INDICATE MILLIMETRES DECIMALIZED NUMBERS INDICATE METRES

-S	150 . WM	WATERMAIN	150 _. <u>WM</u>		CONCRETE	••••••				
/20		HYDRANT	+		ASPHALT					UNDEF
AD\	\otimes	VALVE	\otimes		SIDEWALK					
0-0	0	MANHOLE	•		PAVING STONES					<u></u>
/91		CATCH BASIN			PROPERTY LINE					SUPV. U/
ork,	∇	CURB INLET	▼	>	DRAINAGE ARROW	→				
M	300 LDS	LAND DRAINAGE SEWER	300 LDS		CURB RAMP					
206	250 WWS	WASTE WATER SEWER	250 WWS		CULVERT					LOCATION
48	HYDRO	HYDRO	HYDRO							LOCATION SHOWN AF AVAILABL
211	MTS	M.T.S.	MTS							THAT ALL THAT TH
303,	100_GAS	GAS	100 GAS							CONFIRMA LOCATIO OBTAINED BEFORE
	EXISTING	LEGEND-PLAN	PROPOSED	EXISTING	LEGEND-PLAN	PROPOSED	EXISTING	LEGEND-PROFILE	PROPOSED	BEFORE F

AECOM ERGROUND STRUCTURES U/G STRUCTURES DATE CHECKED BY DESIGNED LJV APPROVED DRAWN RELEASED FOR CONSTRUCTION HOR. SCALE 1:1000 VERTICAL ISSUED FOR TENDER 17/01/09 LJV NO. REVISIONS DATE BY DATE

L. JOY VIBERG member no. 125 60321148

CONSULTANT PROJECT NUMBER

ENGINEER'S SEAL