

WARNING


IF POWER EQUIPMENT OR EXPLOSIVES ARE TO BE USED FOR EXCAVATION ON THIS PROJECT THE CONTRACTOR MUST:

1. NOTIFY THE GAS COMPANY OF THE PROPOSED LOCATION OF EXCAVATION.

2. TAKE PRECAUTION TO AVOID DAMAGE TO GAS COMPANY INSTALLATIONS SEE PROVINCIAL REGULATION 210/72 FOR DETAILS.

3. OBTAIN EXCAVATION PERMITS PRIOR TO CONSTRUCTION.

CONSTRUCTION.

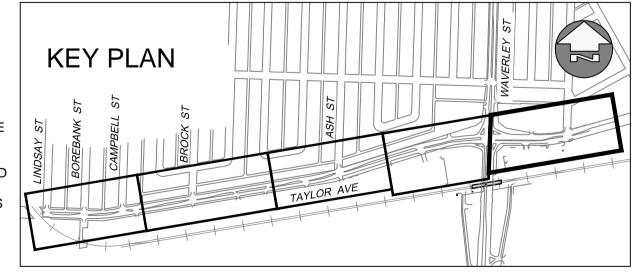

METRIC WHOLE NUMBERS INDICATE MILLIMETRES DECIMALIZED NUMBERS INDICATE METRES

ZYSEGU Certificate of Authorization

UMA Engineering Ltd. (MB) No. 256 Date: <u>17/01/09</u>

\20-SH	150. WM	WATERMAIN HYDRANT	150 WM		CONCRETE ASPHALT	***************************************				UNDERGROUND STRUCTURES	B.M. ELEV.		Λ:	ECOM	ENGINEER'S SEAL	THE CITY OF W	VINNIPEG
0-CAD	\otimes	VALVE MANHOLE	⊗		SIDEWALK PAVING STONES					SUDV. II (C. STRUCTURES DATE			j Ai		of of other states	Winnipeg PUBLIC WORKS DE	PARTMENT
ork\91	\Box	CATCH BASIN CURB INLET	■ ▼		PROPERTY LINE DRAINAGE ARROW					SUPV. U/G STRUCTURES DATE			DESIGNED BY LJV	CHECKED BY	L. JOY VIBERG	WAVERLEY STREET UNDERPASS AT CN MILE 3.89 RIVERS SUB	CITY DRAWING NUMBER
M 3 	300 LDS 250 WWS	LAND DRAINAGE SEWER WASTE WATER SEWER	300 LDS 250 WWS		CURB RAMP CULVERT					LOCATION OF LINDEPOPOLIND STRUCTURES AS			DRAWN BY LJV	APPROVED BY		CONTRACT 2: UNDERPASS STRUCTURE, RAILWORKS, ROADWORKS, LAND DRAINAGE SEWER, PUMPING STATION	U-239-2016-C2-LS-012 SHEET OF
1148	HYDRO MTS	HYDRO M.T.S.	HYDRO MTS							LOCATION OF UNDERGROUND STRUCTURES AS SHOWN ARE BASED ON THE BEST INFORMATION AVAILABLE. BUT NO GUARANTEE IS GIVEN THAT ALL EXISTING UTILITIES ARE SHOWN OR THAT THE GIVEN LOCATIONS ARE EXACT.			HOR. SCALE 1:500	RELEASED FOR CONSTRUCTION	- 14016 ageoed	AND LANDSCAPING WORKS TAYLOR AVENUE - STA. 2+790 TO 3+130	012 021 CONSULTANT DRAWING NUMBER
10 EX	00 GAS XISTING	GAS LEGEND-PLAN	100 GAS PROPOSED	EXISTING	LEGEND-PLAN	PROPOSED	EXISTING	LEGEND-PROFILE	PROPOSED	CONFIRMATION OF EXISTENCE AND EXACT LOCATION OF ALL SERVICES MUST BE OBTAINED FROM THE INDIVIDUAL UTILITIES BEFORE PROCEEDING WITH CONSTRUCTION.	0 ISSUED FOR TENDER NO. REVISIONS	17/01/09 LJV DATE BY	VERTICAL NA DATE	DATE	CONSULTANT PROJECT NUMBER 60321148	LANDSCAPE PLAN	C2-LS-012