


LEGEND

BLUEGRASS/FESCUE SOD

SOD

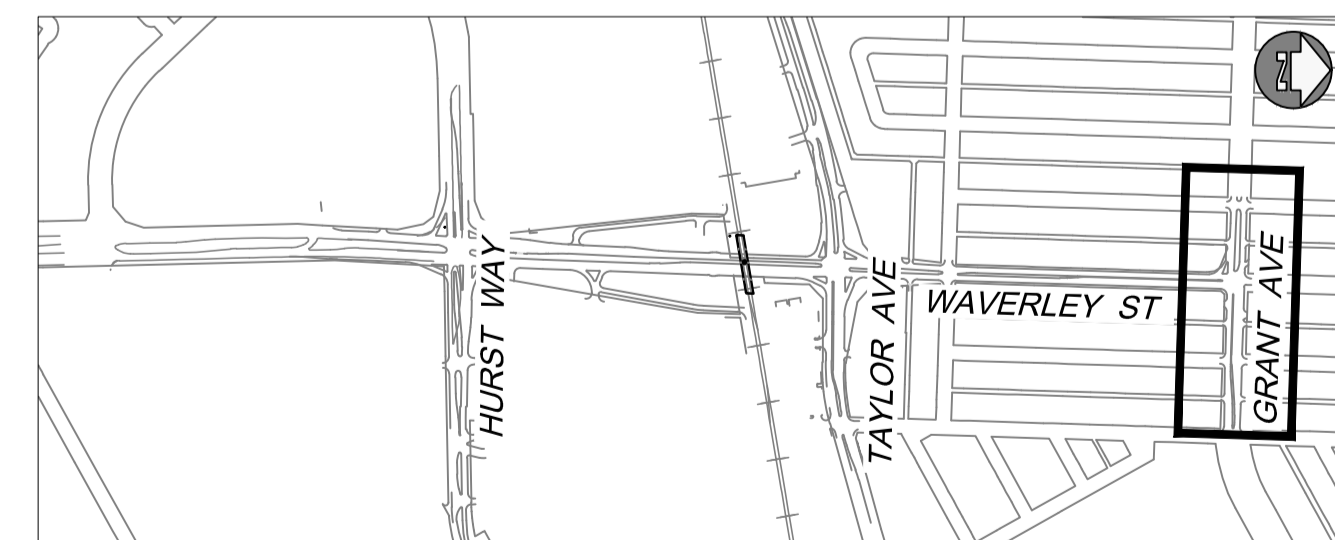

WARNING

- IF POWER EQUIPMENT OR EXPLOSIVES ARE TO BE USED FOR EXCAVATION ON THIS PROJECT THE CONTRACTOR MUST:
1. NOTIFY THE GAS COMPANY OF THE PROPOSED LOCATION OF EXCAVATION.
 2. TAKE PRECAUTION TO AVOID DAMAGE TO GAS COMPANY INSTALLATIONS SEE PROVINCIAL REGULATION 210/72 FOR DETAILS.
 3. OBTAIN EXCAVATION PERMITS PRIOR TO CONSTRUCTION.

METRIC
WHOLE NUMBERS INDICATE MILLIMETRES
DECIMALIZED NUMBERS INDICATE METRES

APEGM
Certificate of Authorization
UMA Engineering Ltd. (MB)
No. 256 Date: 17/01/09

<p>DESIGNED BY: LJV</p> <p>CHECKED BY:</p>		<p>ENGINEER'S SEAL</p> <p><i>L. JOY VIBERG</i></p> <p>member no. 125</p>	<p>THE CITY OF WINNIPEG PUBLIC WORKS DEPARTMENT</p>		<p>CITY DRAWING NUMBER</p> <p>U-239-2016-C2-LS-015</p>
<p>DRAWN BY: LJV</p> <p>APPROVED BY:</p>			<p>WAVERLEY STREET UNDERPASS AT CN MILE 3.89 RIVERS SUB CONTRACT 2: UNDERPASS STRUCTURE, RAILWORKS, ROADWORKS, LAND DRAINAGE SEWER, PUMPING STATION AND LANDSCAPING WORKS</p>		<p>SHEET 015 OF 021</p>
<p>HOR. SCALE: 1:500</p> <p>VERTICAL: NA</p>		<p>RELEASED FOR CONSTRUCTION</p>		<p>CONSULTANT DRAWING NUMBER</p> <p>60321148</p>	
<p>0 ISSUED FOR TENDER</p> <p>17/01/09</p>		<p>LJV</p>		<p>GRANT AVENUE LANDSCAPE PLAN</p>	
<p>NO. REVISIONS</p> <p>DATE BY</p>		<p>DATE</p>		<p>C2-LS-015</p>	

150 WM	WATERMAIN	150 WM	CONCRETE
HYDRANT	HYDRANT	ASPHALT	ASPHALT
VALVE	VALVE	SIDEWALK	SIDEWALK
MANHOLE	MANHOLE	PAVING STONES	PAVING STONES
CATCH BASIN	CATCH BASIN	PROPERTY LINE	PROPERTY LINE
CURB INLET	CURB INLET	DRAINAGE ARROW	DRAINAGE ARROW
300 LDS	LAND DRAINAGE SEWER	CURB RAMP	CURB RAMP
250 WWS	WASTE WATER SEWER	CULVERT	CULVERT
HYDRO	HYDRO		
M.T.S.	M.T.S.		
100 GAS	GAS		
EXISTING	LEGEND-PLAN	PROPOSED	EXISTING
			LEGEND-PROFILE
			PROPOSED

<p>UNDERGROUND STRUCTURES</p> <p>SUPV. U/G STRUCTURES</p> <p>DATE</p>		<p>LOCATION OF UNDERGROUND STRUCTURES AS SHOWN ARE BASED ON THE BEST INFORMATION AVAILABLE BUT NO GUARANTEE IS GIVEN THAT ALL EXISTING UTILITIES ARE SHOWN OR THAT THE GIVEN LOCATIONS ARE EXACT. CONFIRMATION OF EXISTENCE AND EXACT LOCATION OF ALL SERVICES MUST BE OBTAINED FROM THE INDIVIDUAL UTILITIES BEFORE PROCEEDING WITH CONSTRUCTION.</p>	
---	--	--	--

<p>DESIGNED BY: LJV</p> <p>CHECKED BY:</p>		<p>DATE</p>	
--	--	-------------	--

P:\60321148\900-Work\910-CAD\20-SHEETS\163353-C2-CON-LS-CRANT.dwg