

1360 TAYLOR AVE



WARNING

IF POWER EQUIPMENT OR EXPLOSIVES ARE TO BE USED FOR EXCAVATION ON THIS PROJECT THE CONTRACTOR MUST:
 1. NOTIFY THE GAS COMPANY OF THE PROPOSED LOCATION OF EXCAVATION.
 2. TAKE PRECAUTION TO AVOID DAMAGE TO GAS COMPANY INSTALLATIONS SEE PROVINCIAL REGULATION 210/72 FOR DETAILS.
 3. OBTAIN EXCAVATION PERMITS PRIOR TO CONSTRUCTION.

ENLARGEMENT 1360 TAYLOR AVE

SCALE: N.T.S.
 SOUTHEAST CORNER
 WAVERLEY AND TAYLOR

Drawing Title: **PARK PATH CRUSHED LIMESTONE**
 Drawing No: **SCD-645**

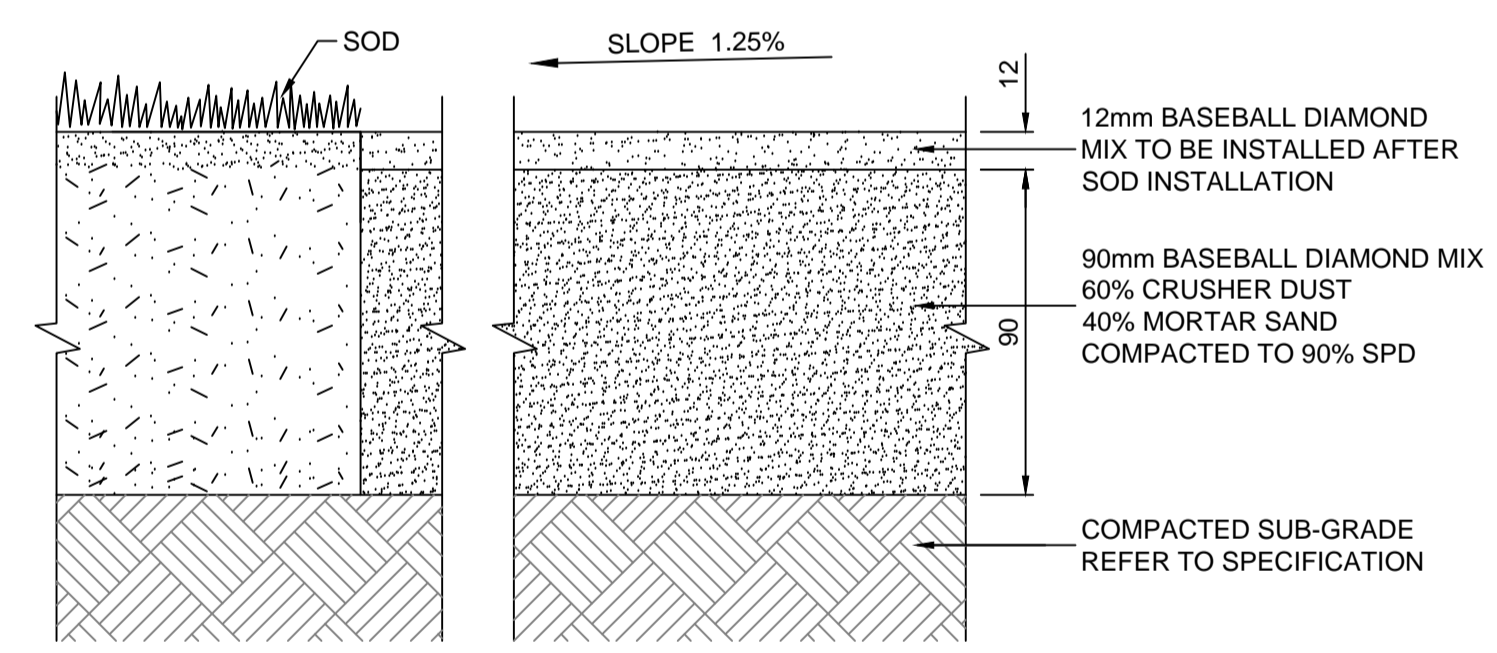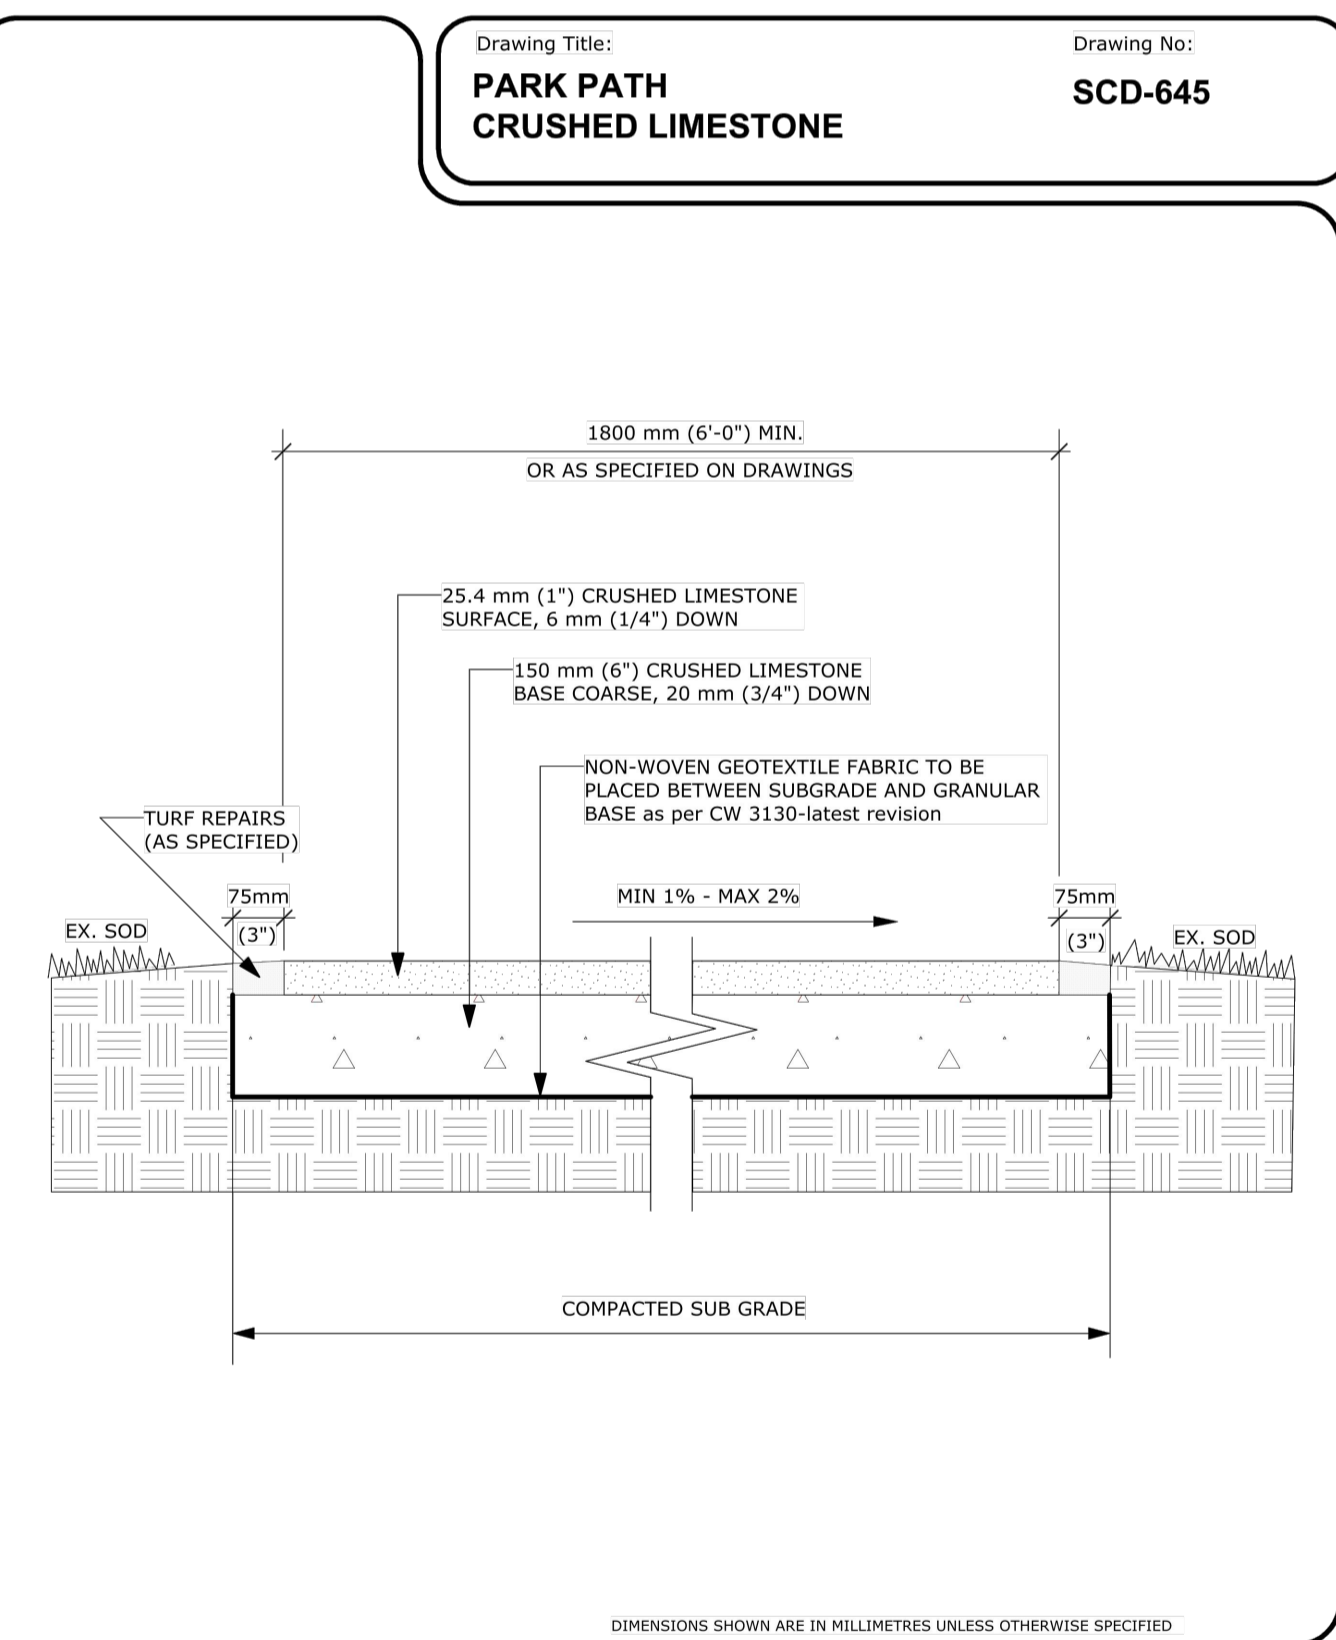

INFIELD GRANULAR

NTS

REVISION: 1
 DATE: January 12, 2012
 SCALE: NTS
 DRAWN BY: SP

The City of Winnipeg
 Planning, Property and Development Department
 Planning and Land Use Division
 Unit 15 - 30 Fort Street, Winnipeg, MB, R3C 4X5

METRIC
 WHOLE NUMBERS INDICATE MILLIMETRES
 DECIMALIZED NUMBERS INDICATE METRES

APEGM
 Certificate of Authorization
 UMA Engineering Ltd. (MB)
 No. 256 Date: 17/01/09

150 WM	WATERMAIN	150 WM	CONCRETE
HYDRANT	HYDRANT	ASPHALT	ASPHALT
VALVE	VALVE	SIDEWALK	SIDEWALK
MANHOLE	MANHOLE	PAVING STONES	PAVING STONES
CATCH BASIN	CATCH BASIN	PROPERTY LINE	PROPERTY LINE
CURB INLET	CURB INLET	DRAINAGE ARROW	DRAINAGE ARROW
300 LDS	LAND DRAINAGE SEWER	CURB RAMP	CURB RAMP
250 WWS	WASTE WATER SEWER	CULVERT	CULVERT
HYDRO	HYDRO		
M.T.S.	M.T.S.		
100 GAS	GAS		
EXISTING	LEGEND-PLAN	PROPOSED	LEGEND-PROFILE

UNDERGROUND STRUCTURES	
SUPV. U/G STRUCTURES	DATE
LOCATION OF UNDERGROUND STRUCTURES AS SHOWN ARE BASED ON THE BEST INFORMATION AVAILABLE BUT NO GUARANTEE IS GIVEN THAT ALL EXISTING UTILITIES ARE SHOWN OR THAT THE GIVEN LOCATIONS ARE EXACT. CONFIRMATION OF EXISTENCE AND EXACT LOCATION OF ALL SERVICES MUST BE OBTAINED FROM THE INDIVIDUAL UTILITIES BEFORE PROCEEDING WITH CONSTRUCTION.	

B.M. ELEV.	
DESIGNED BY	LJV
CHECKED BY	
DRAWN BY	LJV
APPROVED BY	
HOR. SCALE	1:500
VERTICAL	NA
RELEASED FOR CONSTRUCTION	
0 ISSUED FOR TENDER	17/01/09 LJV
NO. REVISIONS	DATE BY

AECOM

DESIGNED BY: LJV
 CHECKED BY:
 DRAWN BY: LJV
 APPROVED BY:
 HOR. SCALE: 1:500
 VERTICAL: NA
 RELEASED FOR CONSTRUCTION

ENGINEER'S SEAL
 L. JOY VIBERG
 member no. 125
 CONSULTANT PROJECT NUMBER
 60321148

THE CITY OF WINNIPEG
 PUBLIC WORKS DEPARTMENT

WAVERLEY STREET UNDERPASS AT CN MILE 3.89 RIVERS SUB
 CONTRACT 2: UNDERPASS STRUCTURE, RAILWORKS,
 ROADWORKS, LAND DRAINAGE SEWER, PUMPING STATION
 AND LANDSCAPING WORKS

CITY DRAWING NUMBER
 U-239-2016-C2-LS-019
 SHEET 019 OF 021
 CONSULTANT DRAWING NUMBER
 C2-LS-019

ENLARGEMENT AND DETAILS

PA:60321148;900-Work\910-CAD\20-SHEETS\163353-C2-CON-LS-ENLARGEMENTS.dwg