



NOTE: CHAINAGES SHOWN ARE ALONG S. P. OF LOGAN AVE.

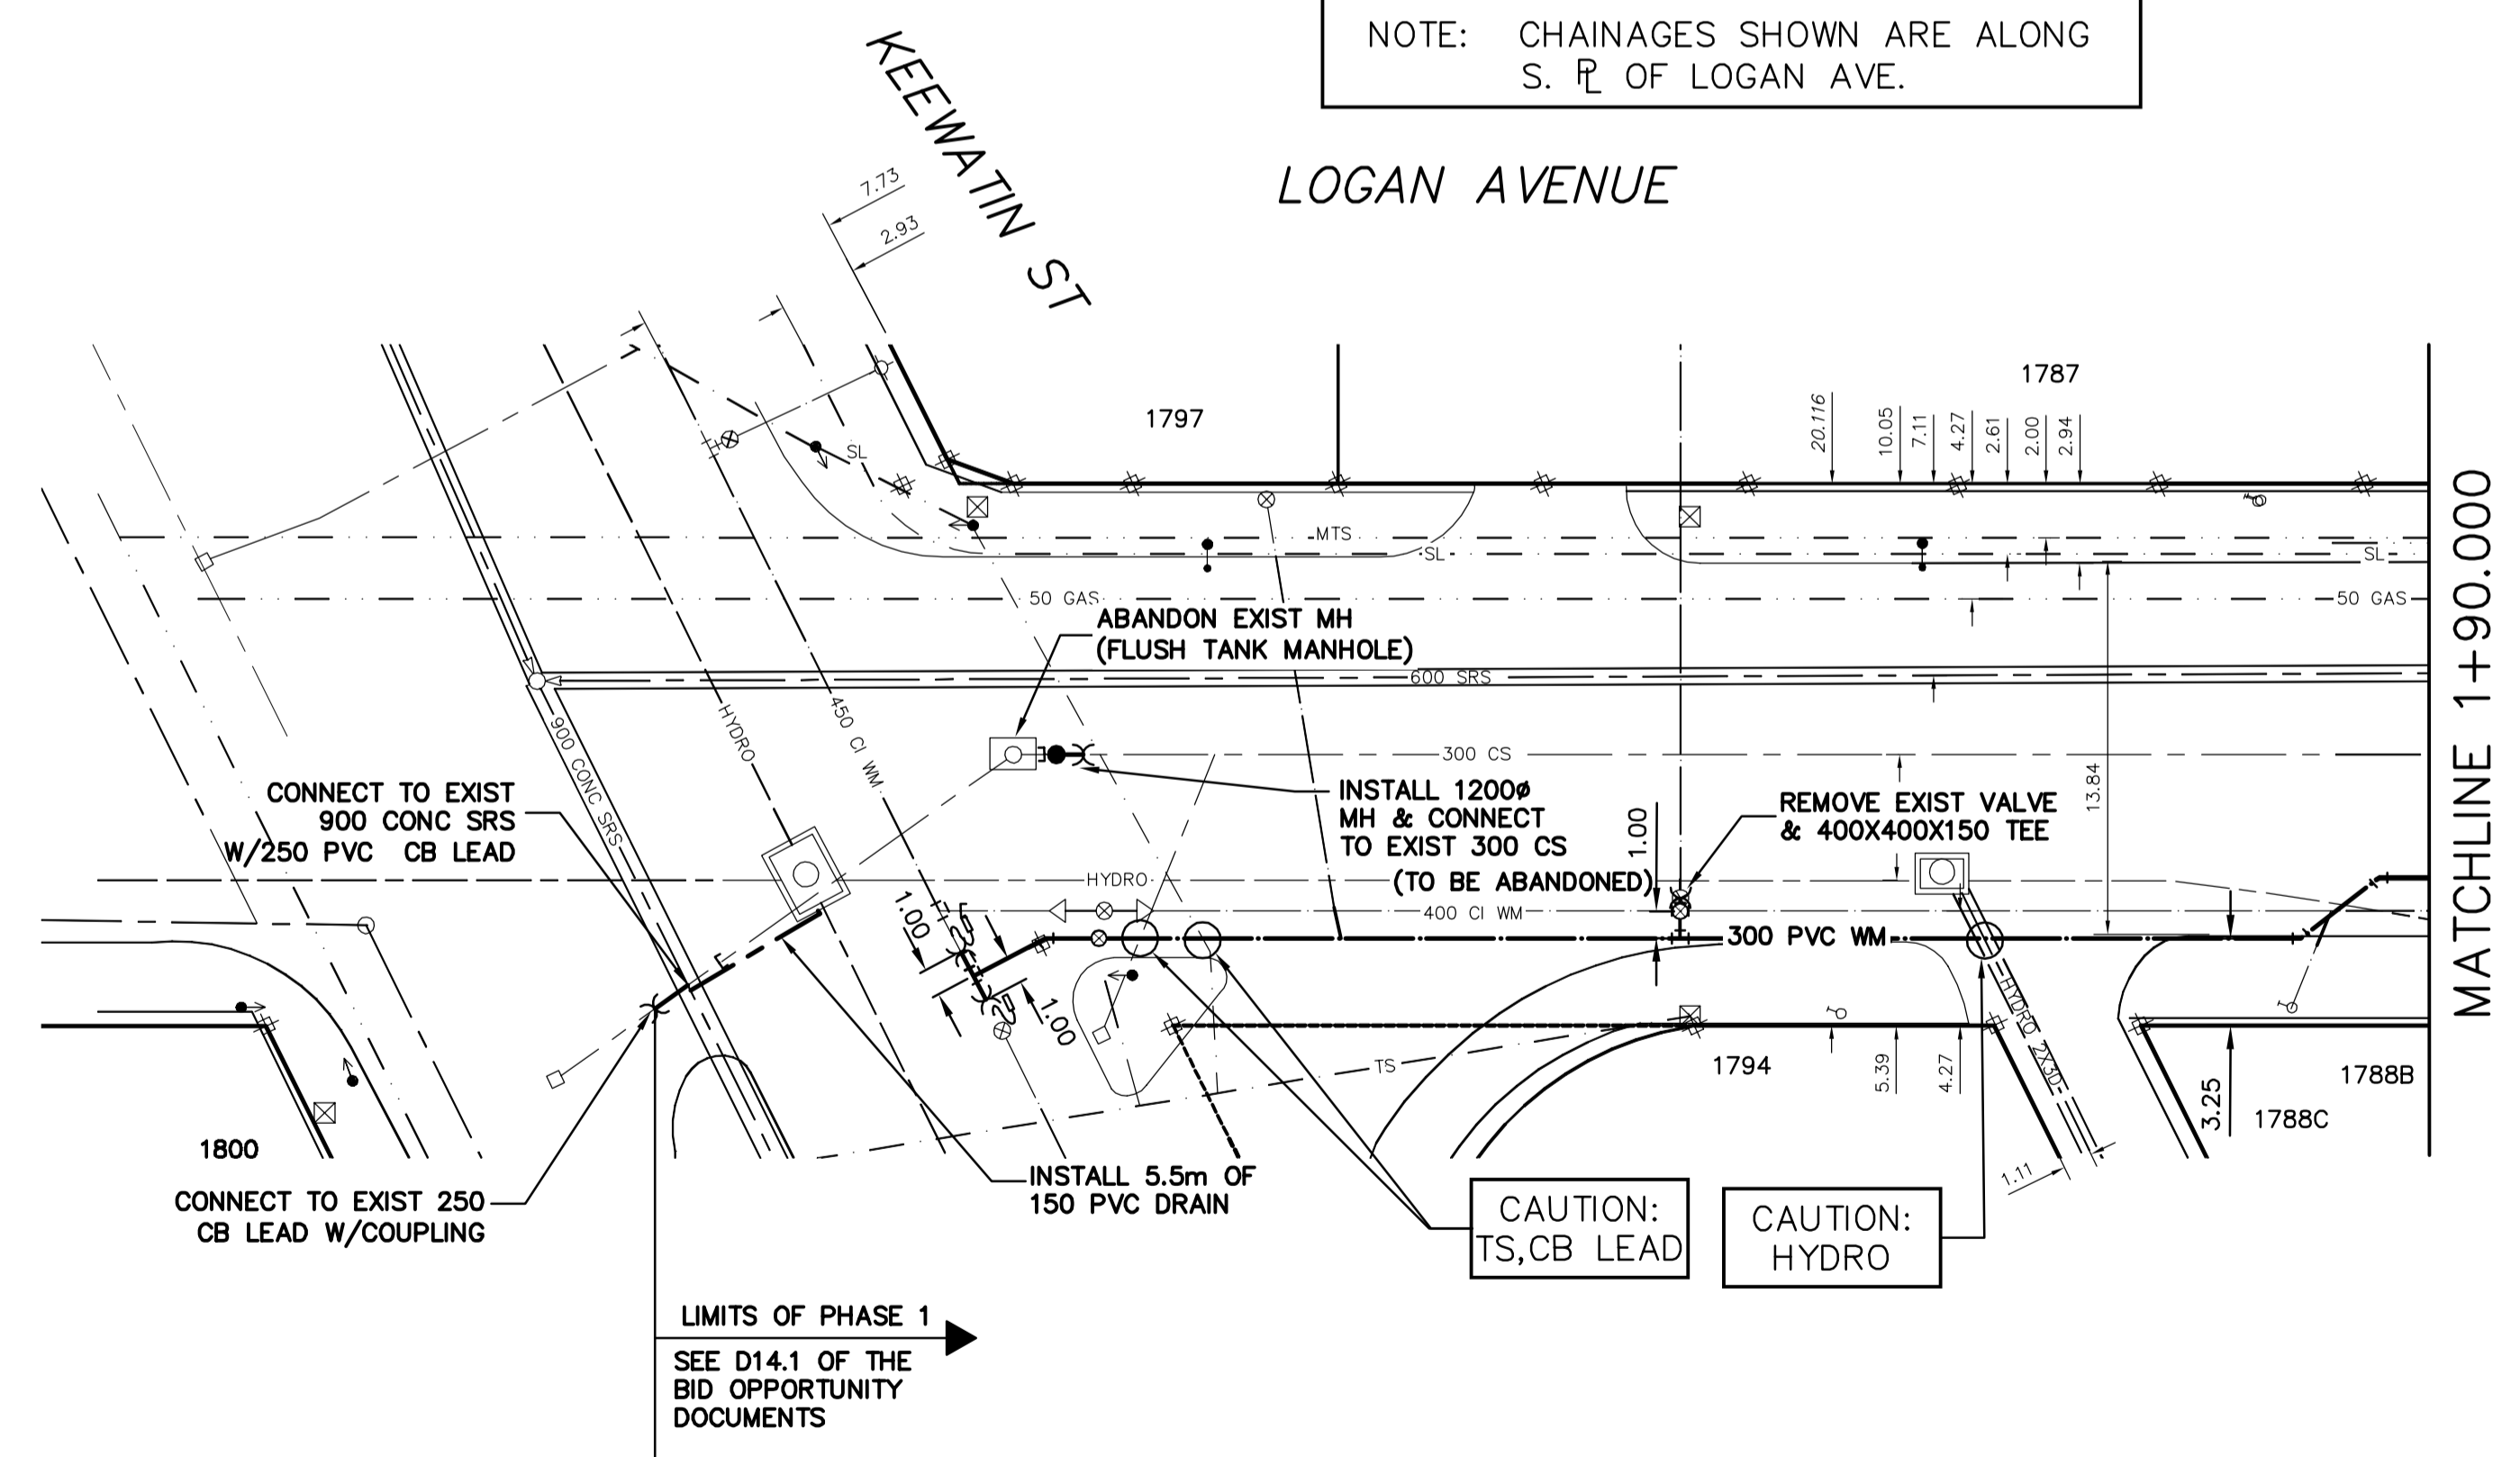

WATER SERVICE INFORMATION

ADDRESS	SIZE (mm) MATERIAL (STREET)	SIZE (mm) MATERIAL (PROP.)	SHORT & LONG MEASUREMENT	CORP. LOCATION	REMARKS
1794 LOGAN AVE COMMERCIAL	25 CU	25 CU	6.77 NSL BLDG 22.836 SSL LOGAN AVE	5.2 N OF S/C	SERVICED OFF KEEWATIN ST
1797 LOGAN AVE	50 CU	-	2.10 WEL BLDG	2.6 E OF S/C	RECONNECT SERVICE
1787 LOGAN AVE	150 PVC	150 PVC	11.833 EEL KEEWATIN ST	OPP OF S/C	RECONNECT SERVICE
SPRINKLER	-	-	26.673 EEL KEEWATIN ST	-	-

* SERVICES TO BE RENEWED TO P. ALL OTHERS TO BE RECONNECTED

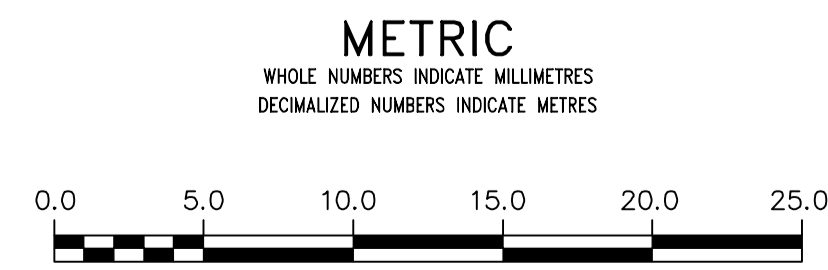

WARNING
IF POWER EQUIPMENT OR EXPLOSIVES ARE TO BE USED FOR EXCAVATION ON THIS PROJECT THE CONTRACTOR MUST:
1) NOTIFY THE GAS COMPANY OF THE PROPOSED LOCATION OF EXCAVATION.
2) TAKE PRECAUTION TO AVOID DAMAGE TO GAS COMPANY INSTALLATIONS.
SEE PROVINCIAL REGULATION 210/72 FOR DETAILS

LOCATION APPROVED
UNDERGROUND STRUCTURES
SUPV. U/G STRUCTURES COMMITTEE DATE
NOTE:
LOCATION OF UNDERGROUND STRUCTURES AS SHOWN ARE BASED ON THE BEST INFORMATION AVAILABLE BUT NO GUARANTEE IS GIVEN THAT ALL EXISTING UTILITIES ARE SHOWN OR THAT THE GIVEN LOCATIONS ARE EXACT. CONFIRMATION OF EXISTENCE AND EXACT LOCATION OF ALL SERVICES MUST BE OBTAINED FROM THE INDIVIDUAL UTILITIES BEFORE PROCEEDING WITH CONSTRUCTION.

B.M. ELEV.	NO.	REVISIONS	DATE	BY

DESIGNED BY	MJK	CHECKED BY	SC
DRAWN BY	RS	APPROVED BY	KZ
SCALE:			
HORIZONTAL	1: 250		
VERTICAL	1: 50		
DATE	2016 02 09		
PLOT DATE:	2016 02 09		

ENGINEER'S SEAL
ORIGINAL SIGNED BY
S.R.J. COURNOYER
16/02/09
CONSULTANT DRAWING NUMBER
-

THE CITY OF WINNIPEG
WATER AND WASTE DEPARTMENT
ENGINEERING DIVISION
2016 WATER MAIN RENEWALS
CONTRACT 11
LOGAN AVENUE
KEEWATIN STREET TO
48 E OF KEEWATIN STREET

SHEET 2 OF 10
CITY DRAWING NUMBER
D-14168