


PLANT LIST

Qty	Botanical Name	Common Name	Size / Remarks
21	caragana pygmaea	Pygmy Caragana	Min. 600 mm ht. Container stock.
32	hemerocallis	Mixed Daylily	Min. 4 varieties, mixed colours, randomly mixed. 1 gallon, 2 year old plants.

GRADING LEGEND:

- 231.77 x INDICATES EXISTING GRADE ELEVATION
- 231.98 INDICATES NEW GRADE ELEVATION
- tw / 232.4 TOP OF WOOD EDGE ELEVATION
- tp / 232.4 TOP OF RUBBER PAVER ELEVATION
- tl / 232.3 TOP OF LIMESTONE WALL ELEVATION

RAISED PLANTERS TO CONTAIN A 300 MM DEPTH OF MIXED TOPSOIL COVERED WITH A 100 MM DEPTH OF WOOD CHIP MULCH

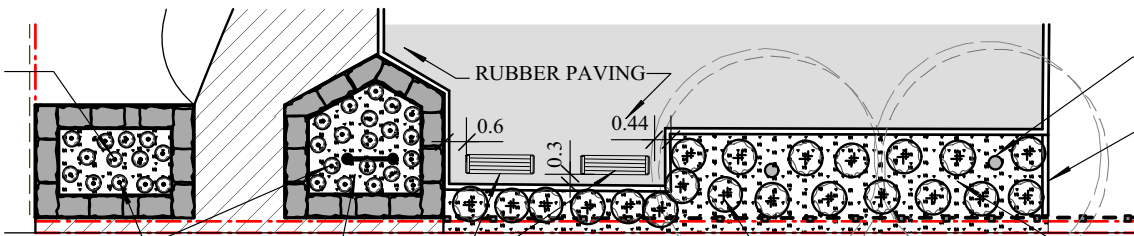

PROTECT EXISTING TREE ROOTS
THIS TIMBER IS A SINGLE LAYER FLUSH WITH WOOD CHIP AND GRASS

32 MIXED DAYLIY



SIGN: CITY TO SUPPLY, CONTRACTOR TO INSTALL

NEW NEW INGROUND MOUNT BENCHES. CITY TO SUPPLY, CONTRACTOR TO INSTALL

21 PYGMY CARAGANA. INSTALL IN INDIVIDUAL SHRUB PITS, 400 MM DIA. x 300 MM DEPTH

INSTALL A 100 MM DEPTH OF WOOD CHIP MULCH AMONGST THE SHRUBS AND TO THE CITY WALK. WOOD CHIP SHALL MEET FLUSH WITH THE CITY WALK.

3 PLANTING PLAN
L3 Scale: 1:200

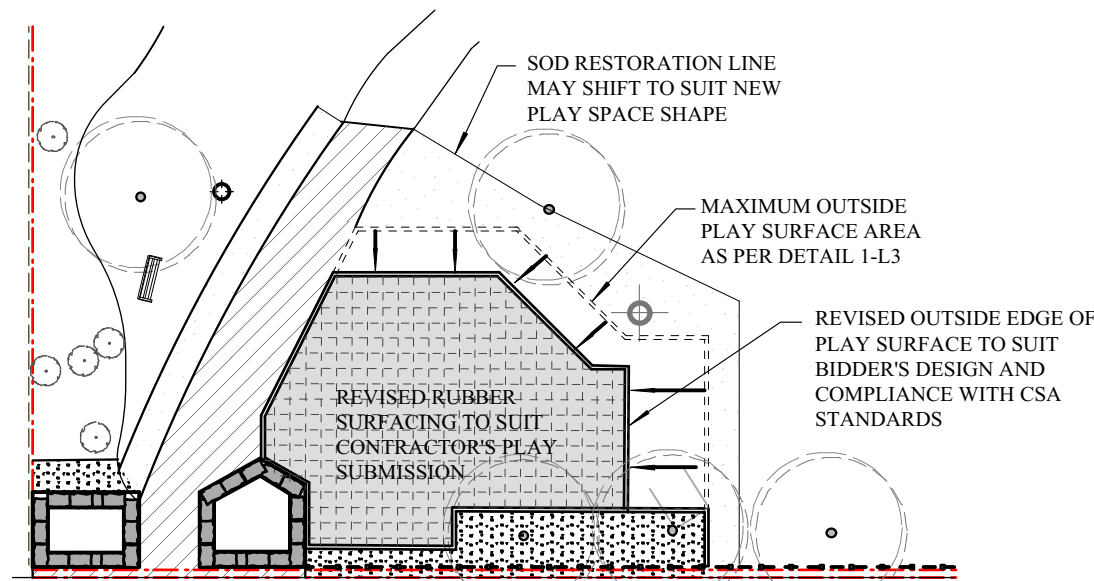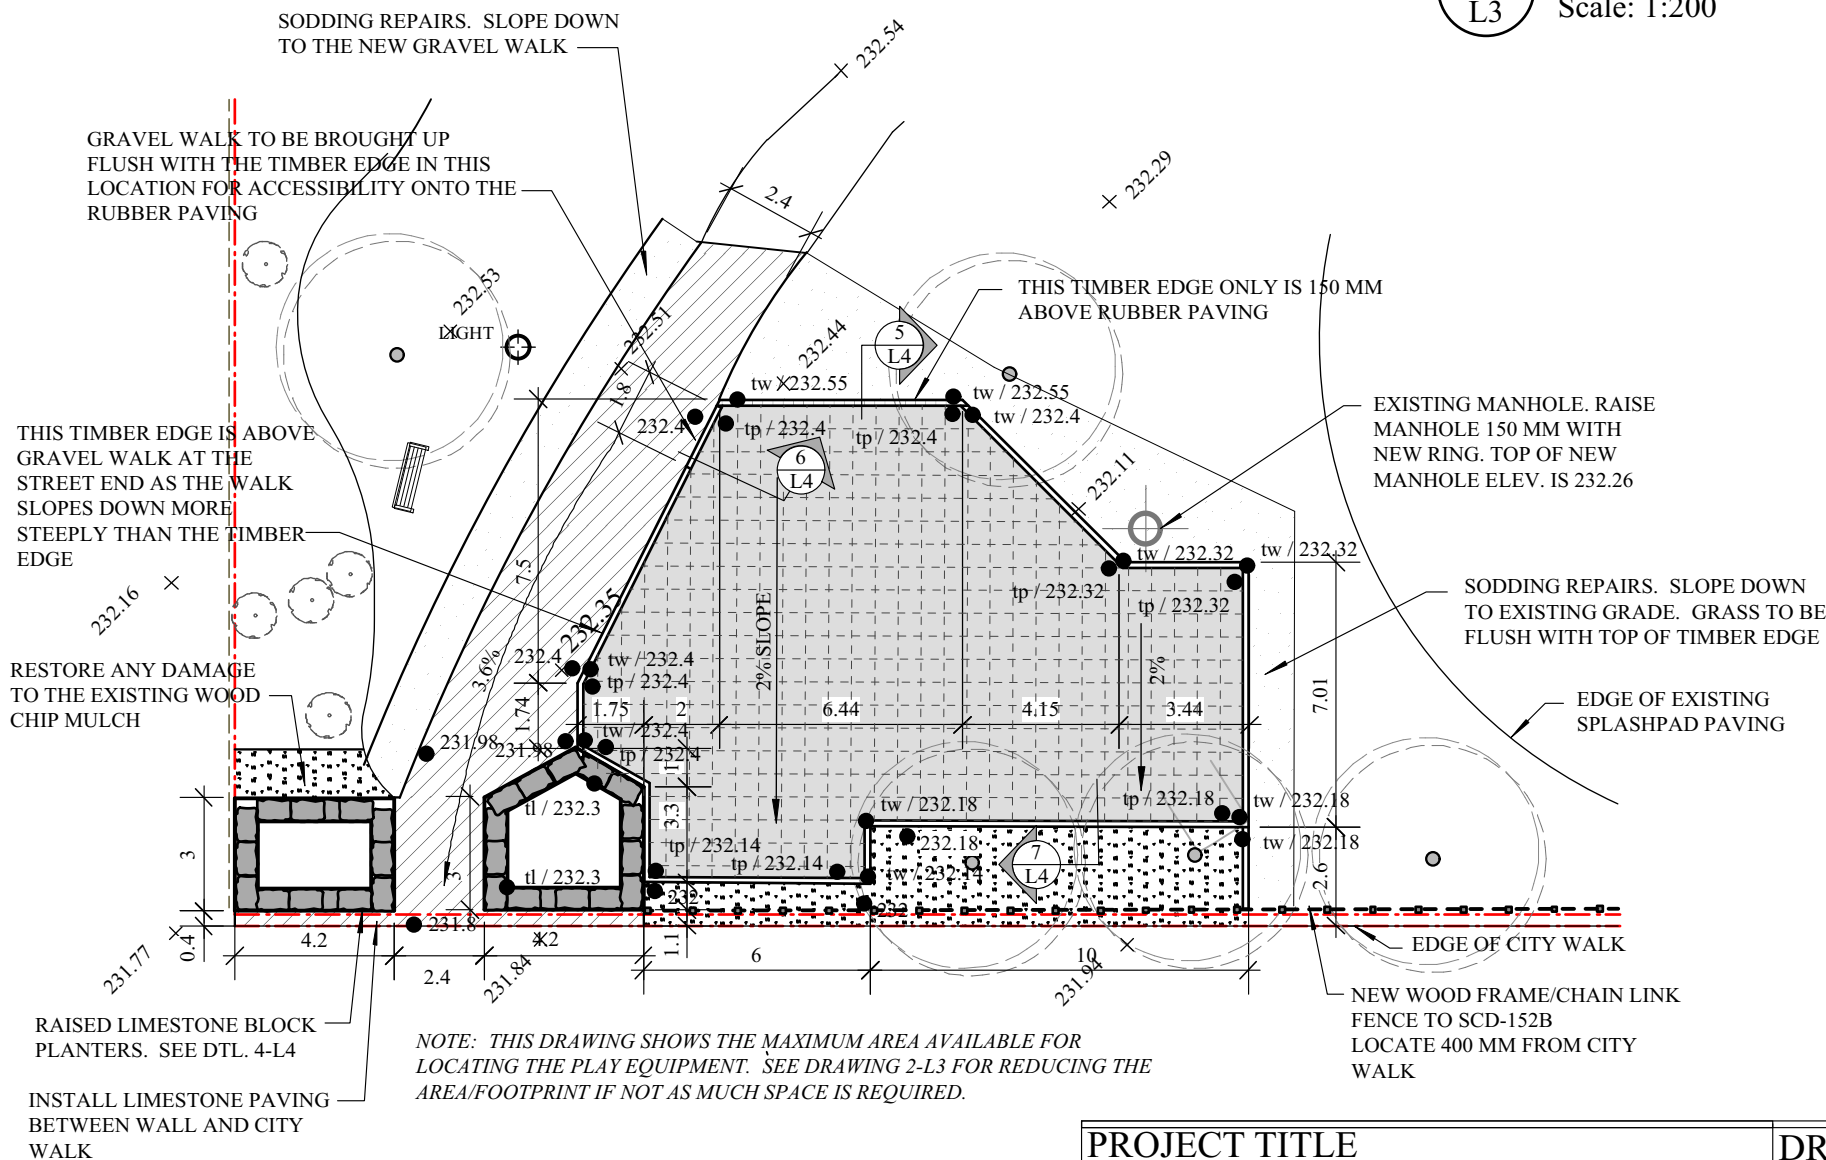

NOTE: THE CONTRACTOR MAY REDUCE THE SIZE OF THE RUBBER PLAY SURFACE TO SUIT THEIR DESIGN SUBMISSION. REDUCE THE MAXIMUM AREA BY SHIFTING THE OUTSIDE EDGES SOUTH AND EAST. SHAPE IS CONCEPTUAL ONLY - CONTRACTOR TO ADJUST SHAPE TO SUIT PLAY EQUIPMENT. THE CONTRACTOR SHALL PROVIDE THE MAXIMUM AMOUNT OF EQUIPMENT AND PLAY VALUE BASED ON THE ALLOCATED BUDGET AND SPACE.

2 CONCEPTUAL PLAN FOR REDUCING SIZE OF PLAY EQUIPMENT
L-3 Scale: 1:300

1 PLAYSTRUCTURE AREA LAYOUT PLAN
L3 Scale: 1:200

ORIGINAL SHEET: 11" x 17"



PROJECT TITLE
**MAGNUS ELIASON
RECREATION CENTRE
PLAY EQUIPMENT IMPROVEMENTS**

DRAWING TITLE
PLAY AREA PLANS

KEN RECH LANDSCAPE ARCHITECTS INC.
1480 Wellington Crescent Winnipeg Manitoba
Email: kenrech@mymts.net R3N 0B3 Tel(204) 489-6616

NO.	REVISIONS	BY	DATE
DRAWN BY	K. RECH	SCALE	AS NOTED
PRINT DATE	Feb. 29, 2016	DATE	Feb. 29, 2016
FILE NO.	15-07	REVISION	0

SHEET NO.

L3