


# CHAIN LINK FENCING WITH P.T. POSTS

## SCD-152B

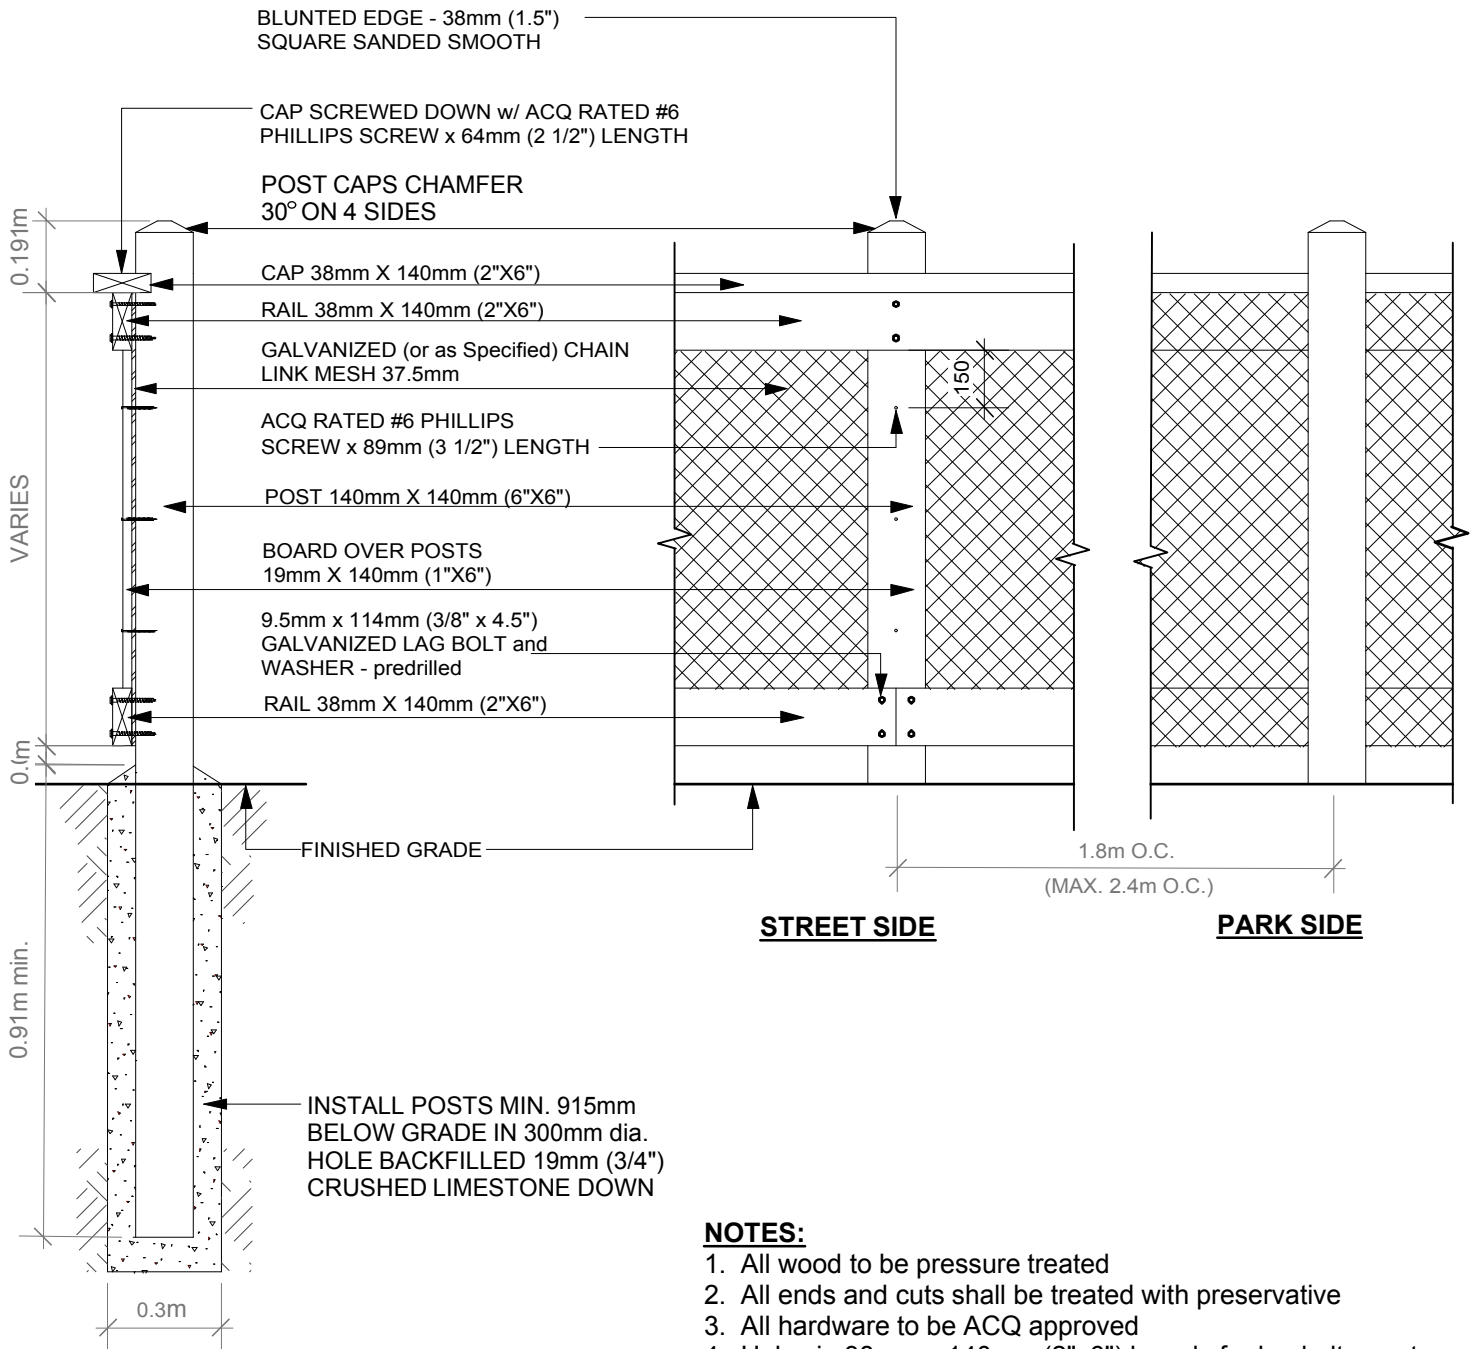

**SECTION**

**NOTES:**

1. All wood to be pressure treated
2. All ends and cuts shall be treated with preservative
3. All hardware to be ACQ approved
4. Holes in 38mm x 140mm (2"x6") boards for lag bolts are to be pre-drilled at 11mm (7/16") diameter.
5. 19mm x 140mm (1"x6") board is to be fastened flush only against chainlink, so as not to cause bowing, cupping or other distortion.

DIMENSIONS SHOWN ARE IN MILLIMETRES UNLESS OTHERWISE SPECIFIED

REVISION: 2  
 DATE: December 20, 2012  
 SCALE: 1:20  
 DRAWN BY: SP

The City of Winnipeg  
 Planning, Property and Development Department  
 Planning and Land Use Division  
 Unit 15 - 30 Fort Street, Winnipeg, MB, R3C 4X5

