



NORTH EAST PARAPET WALL REINFORCING
1:25

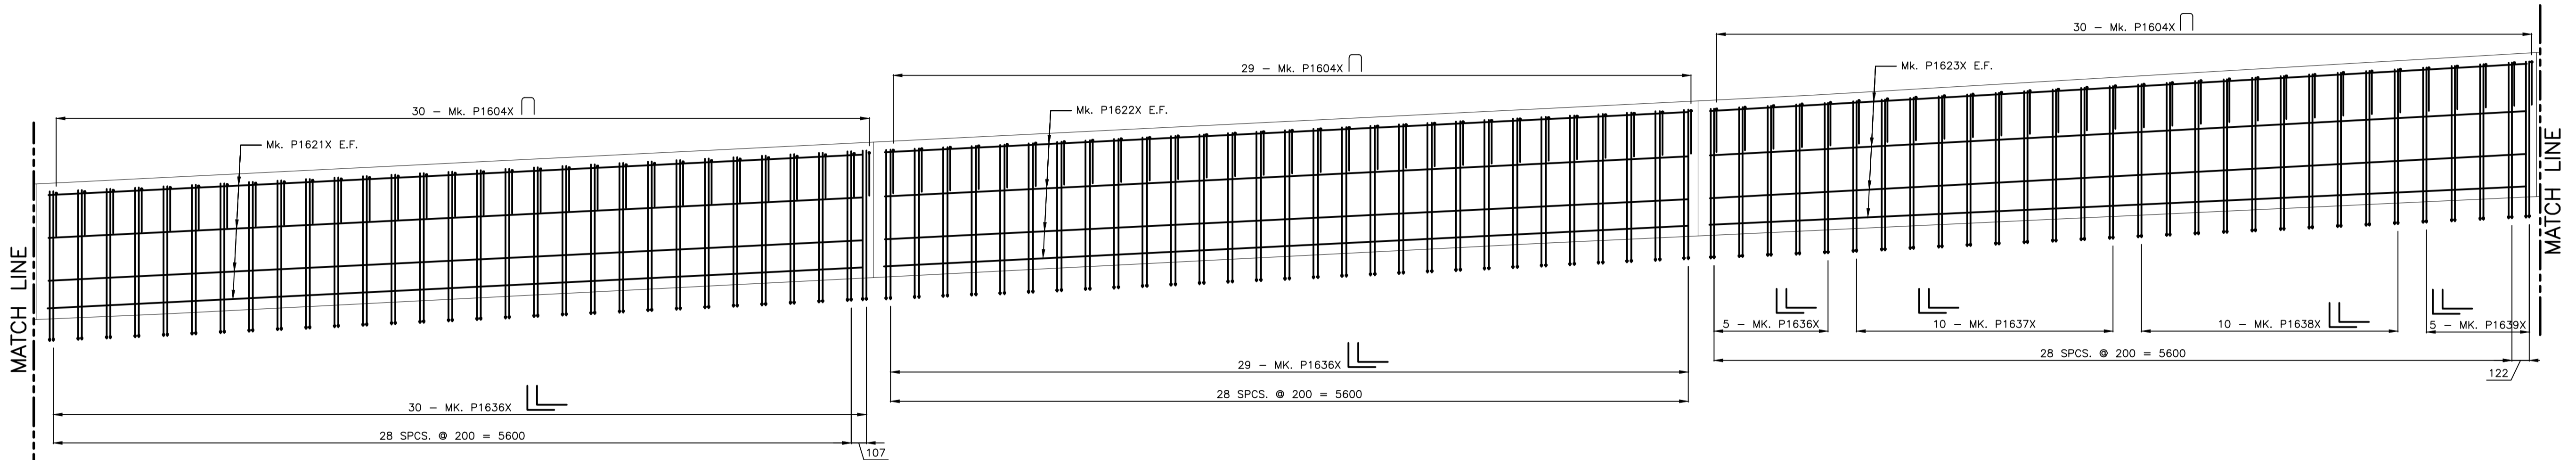

NORTH EAST PARAPET WALL REINFORCING
1:25

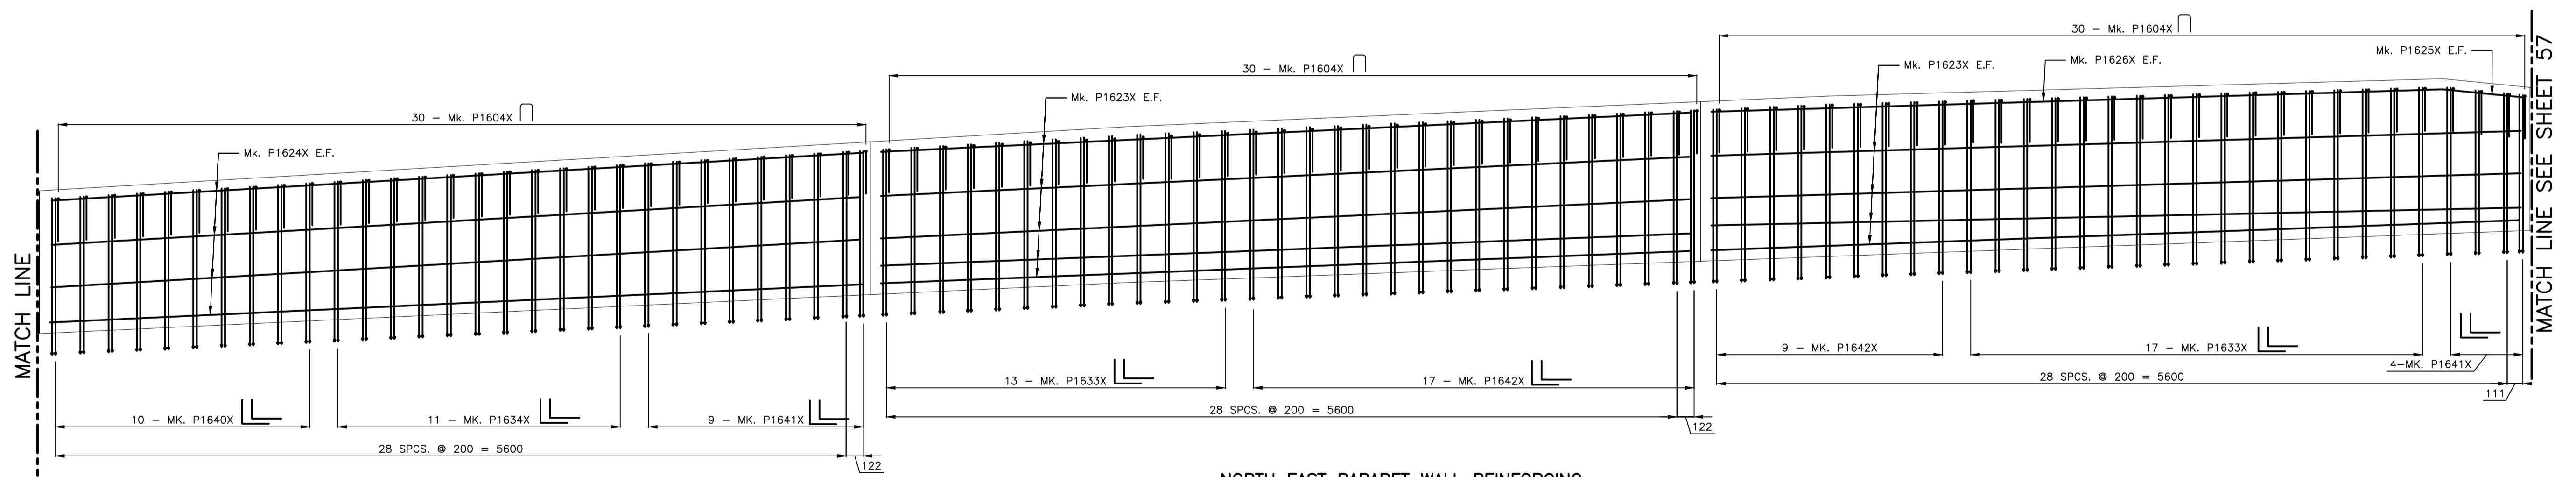

NORTH EAST PARAPET WALL REINFORCING
1:25

VA11371.ecad.dwg 1:17/16/2016 09:20:40 d:\projects\113716\113716.dwg 1:17/16/2016 09:20:40 d:\projects\113716\113716.dwg 1:17/16/2016 09:20:40 d:\projects\113716\113716.dwg 1:17/16/2016 09:20:40 d:\projects\113716\113716.dwg

LOCATION APPROVED UNDERGROUND STRUCTURES

SUPV. U/G STRUCTURES COMMITTEE DATE
NOTE:
LOCATION OF UNDERGROUND STRUCTURES AS SHOWN ARE BASED ON THE BEST INFORMATION AVAILABLE BUT NO GUARANTEE IS GIVEN THAT ALL EXISTING UTILITIES ARE SHOWN OR THAT THE GIVEN LOCATIONS ARE EXACT. CONFIRMATION OF EXISTENCE AND EXACT LOCATION OF ALL SERVICES MUST BE OBTAINED FROM THE INDIVIDUAL UTILITIES BEFORE PROCEEDING WITH CONSTRUCTION.

NO.	REVISIONS	DATE	BY
1	ISSUED FOR ADDENDUM No.1	16.07.13	K.S.A.
0	ISSUED FOR TENDER	16.07.04	K.S.A.

Stantec
500 - 311 Portage Avenue, Winnipeg MB Canada
www.stantec.com

DESIGNED BY: S.Y.	CHECKED BY: K.S.A.
DRAWN BY: T.B.C.	APPROVED BY: B.W.
HOR. SCALE: AS SHOWN	RELEASED FOR CONSTRUCTION: DATE
VERTICAL: DATE 2016.05.06	DATE

ENGINEER'S SEAL
CONSULTANT DRAWING NO. S-140

THE CITY OF WINNIPEG
PUBLIC WORKS DEPARTMENT
ENGINEERING DIVISION

2016 REGIONAL STREET PROGRAM	SHEET 56 OF 62
ARCHIBALD UNDERPASS	CAD FILE DRAWING NUMBER 06880s-140-884.dwg
ST+ 130 TO ST+ 370	CITY DRAWING NUMBER U205-16-56
EAST PARAPET REINFORCING DETAILS (1 OF 2)	