


NOTES:

- LOCATION OF EXISTING SERVICES TO BE VERIFIED IN FIELD BY CONTRACTOR
- MAINTAIN TRAFFIC AS OUTLINED IN THE TRAFFIC MANAGEMENT SPECIFICATION AND STAGING DRAWINGS

CONSTRUCTION NOTES:

- MILL EXISTING ASPHALT OVERLAY REQUIRED DEPTH FOR 60mm (AVERAGE) ASPHALT OVERLAY
- COMPLETE CONCRETE PAVEMENT REPAIRS, AREAS TO BE VERIFIED BY CONTRACT ADMINISTRATOR
- COMPLETE CURB & SIDEWALK RENEWAL WORKS, AREAS TO BE VERIFIED BY CONTRACT ADMINISTRATOR (75mm MIN CURB REVEAL)
- COMPLETE GLASS GRID PLACEMENT AREAS TO BE VERIFIED BY CONTRACT ADMINISTRATOR
- PLACE DETECTABLE WARNING SURFACE TILES WHERE INDICATED, COMPLETE WITH NEW RAMP CURB
- COMPLETE DRAINAGE INLET WORKS AS NOTED
- COMPLETE ADJUSTMENTS OF ANY PAVEMENT APPURTENANCES
- PLACE 60mm (AVERAGE) ASPHALT OVERLAY
- CURB RENEWAL WHERE NOTED ON ALL RADII TO BE MODIFIED BARRIER CURB OTHER THAN RAMP CURB

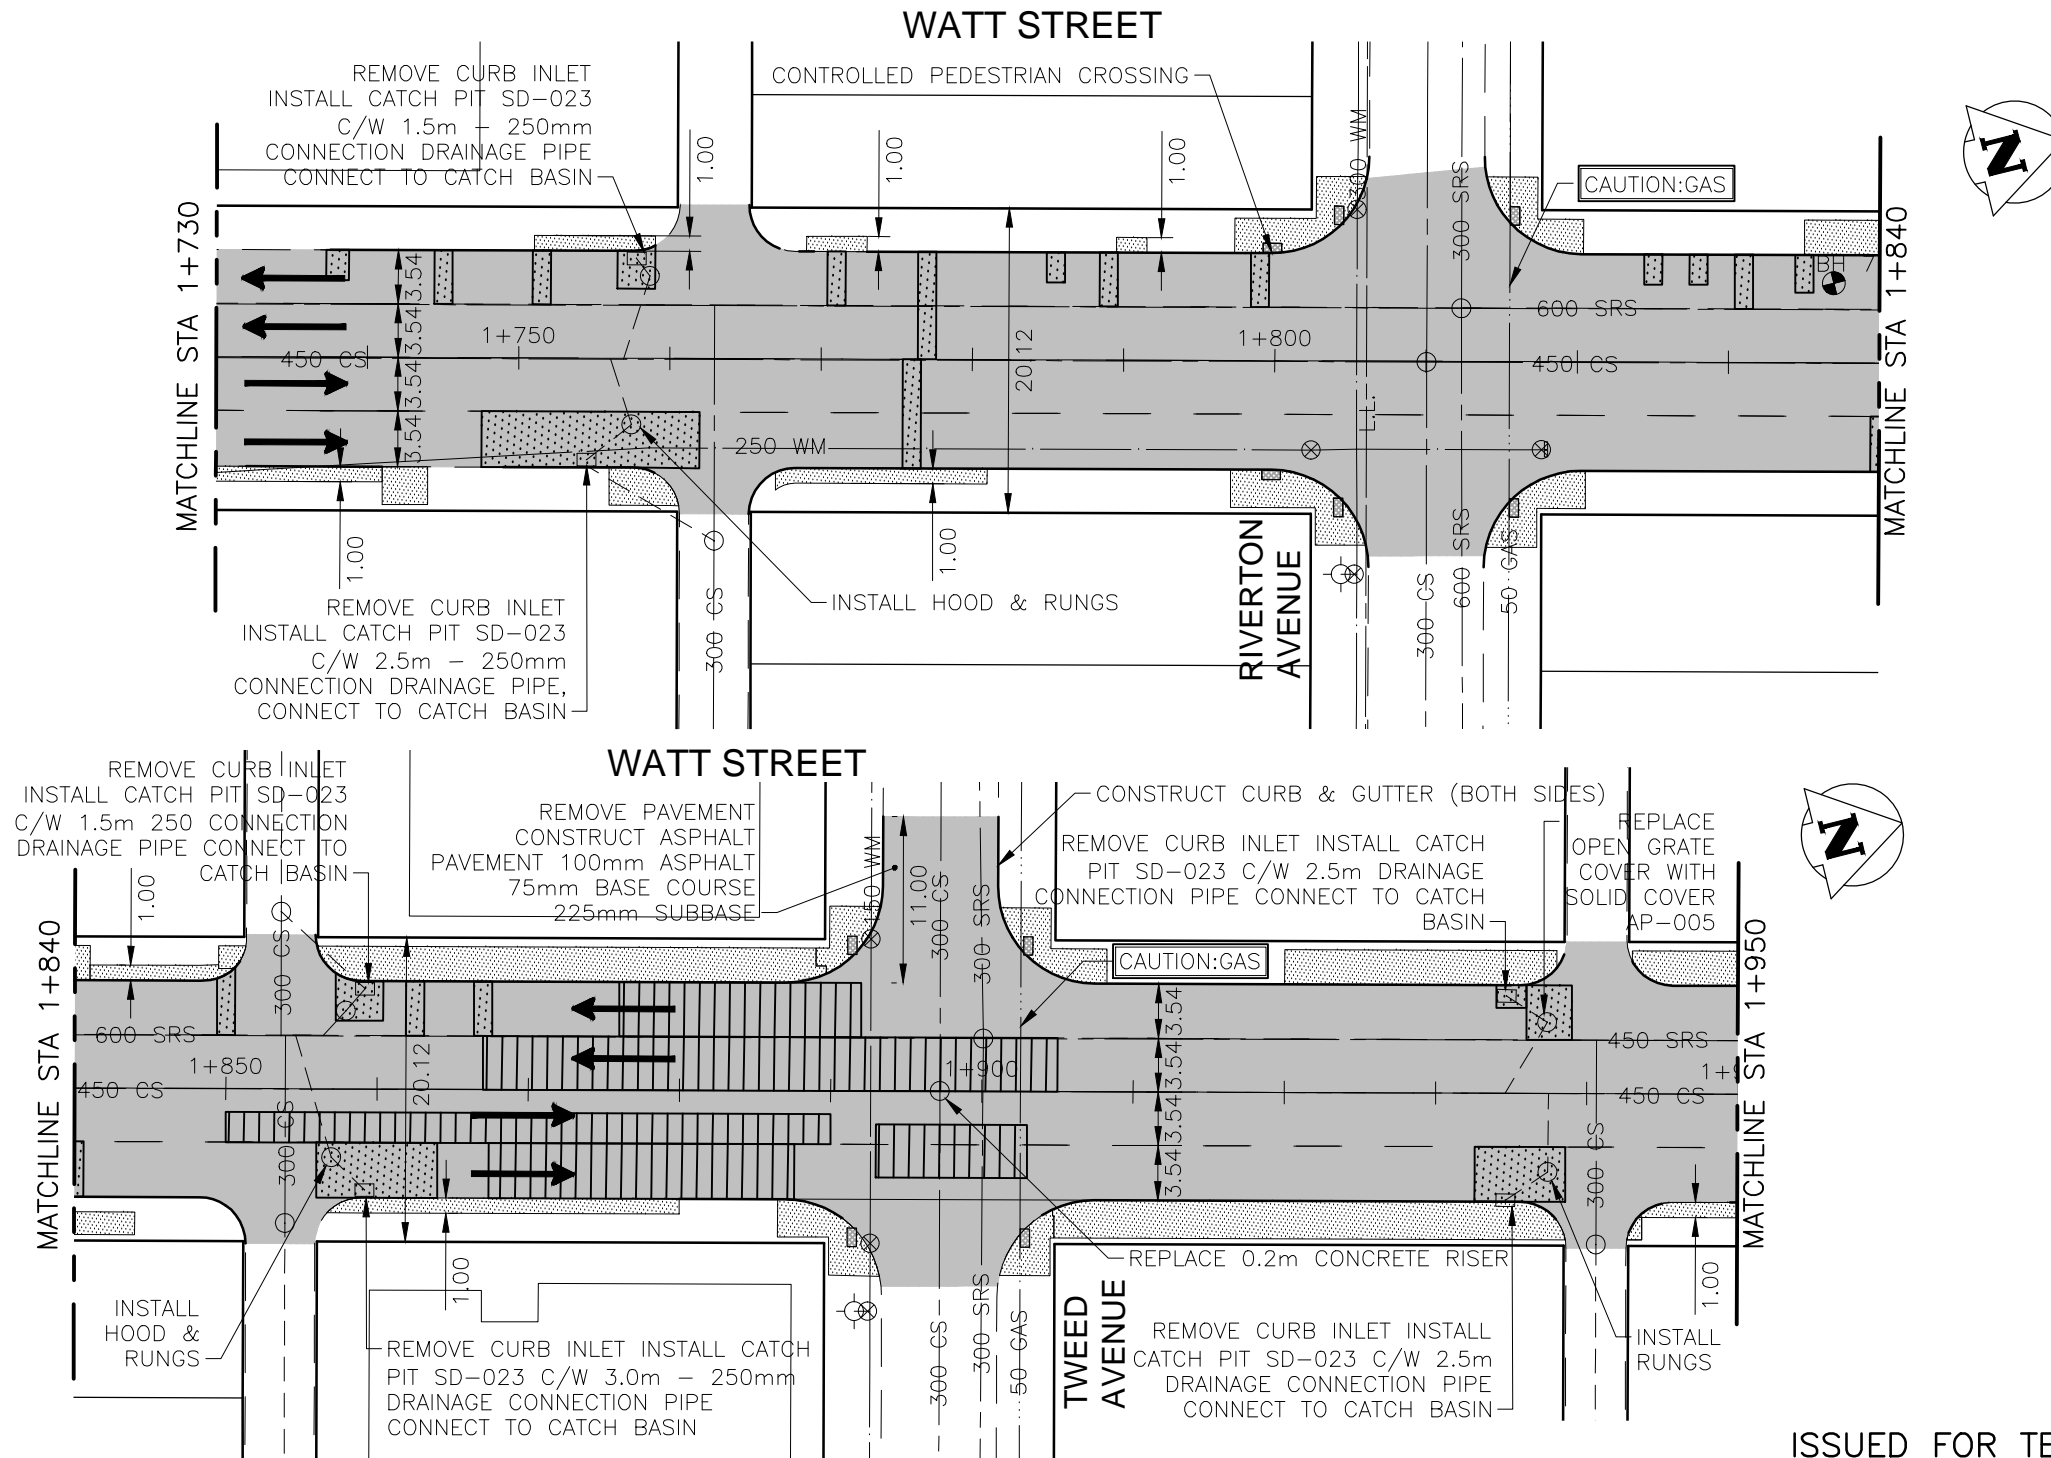

METRIC

WHOLE NUMBERS INDICATE MILLIMETRES
DECIMALIZED NUMBERS INDICATE METRES



Certificate of Authorization

Stantec Consulting Ltd.

No. 1301

BOULEVARD SEEDING		MILL AND ASPHALT OVERLAY AREA	
GLASS GRID		SLAB / JOINT REPAIRS	
CURB RENEWAL		DETECTABLE TILES	
SIDEWALK RENEWAL			

Stantec
Stantec Consulting Ltd.
WINNIPEG MANITOBA



CITY DRAWING NO.: J205-16-02 P-3478-02	DRAWING NO.: C-102 SHT 2 OF 62
DATE 16.07.04	SCALE: 1:500
DRAWN BY: G.P.	

ISSUED FOR TENDER 16.07.04

2016 REGIONAL STREET PROGRAM
WATT STREET
STA 1+730 TO STA 1+950
MILL AND FILL

V:\1137\active\113706880\0300_drawing\0302_sheet_files\02_civil\06880c-101-884.dwg
2016/07/05 2:22 PM By: Desrosiers, Jeremy