


REFER TO SHEETS 20-32
FOR RETAINING WALL DETAILS

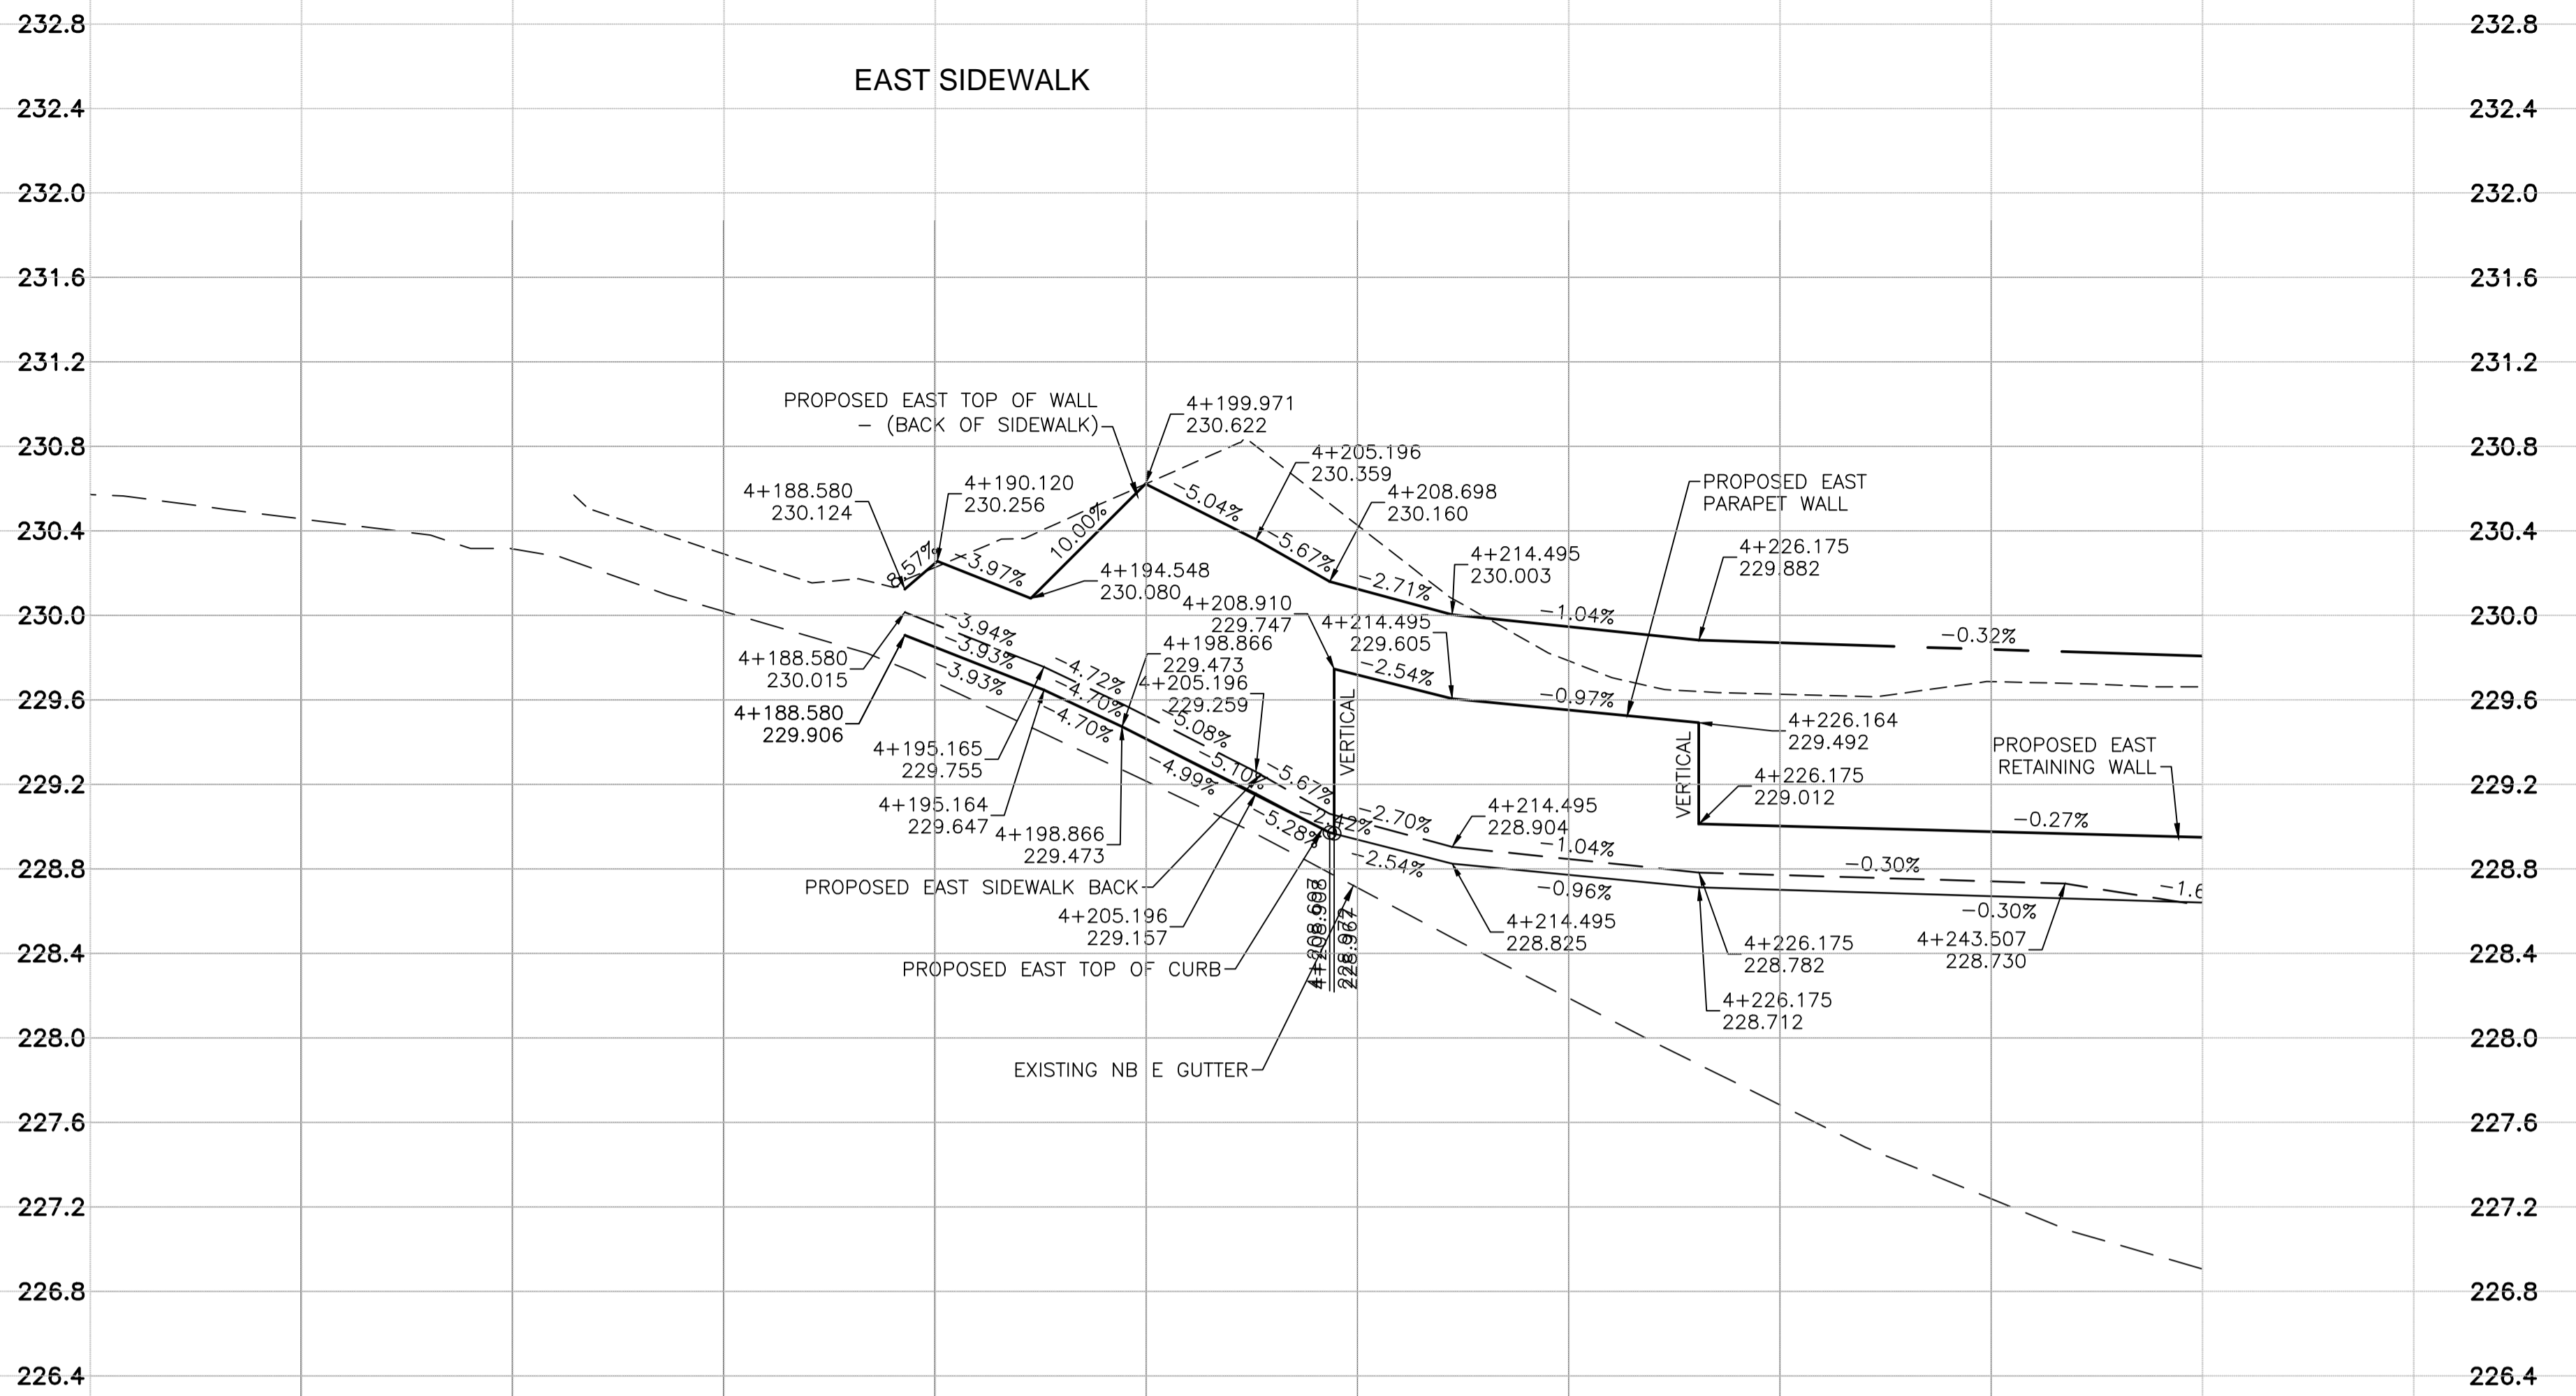

GENERAL NOTES:



- DESIGN GRADES ARE TO BE CONFIRMED ONCE PLANING HAS BEEN COMPLETED.
- ADJUST WATER VALVES TO MATCH FINAL GRADES.
- ADJUST PAVEMENT MANHOLE AND CATCHBASIN FRAMES 50mm BELOW FINAL GRADE TO ACCOMMODATE A RISER RING FOR FINAL ASPHALT PAVING OPERATIONS.
- MAINTAIN TRAFFIC AS OUTLINED IN THE TRAFFIC MANAGEMENT SPECIFICATION AND AS PER THE STAGING/TRAFFIC CONTROL DRAWINGS.
- RADII CURB RENEWAL ON INTERSECTING STREET & BACK LANES TO BE MODIFIED BARRIER CURB.
- CONSTRUCT PARTIAL DEPTH CONCRETE REPAIRS AS DIRECTED BY THE CONTRACT ADMINISTRATOR.

4+150

ARCHIBALD STREET

4+200

4+250

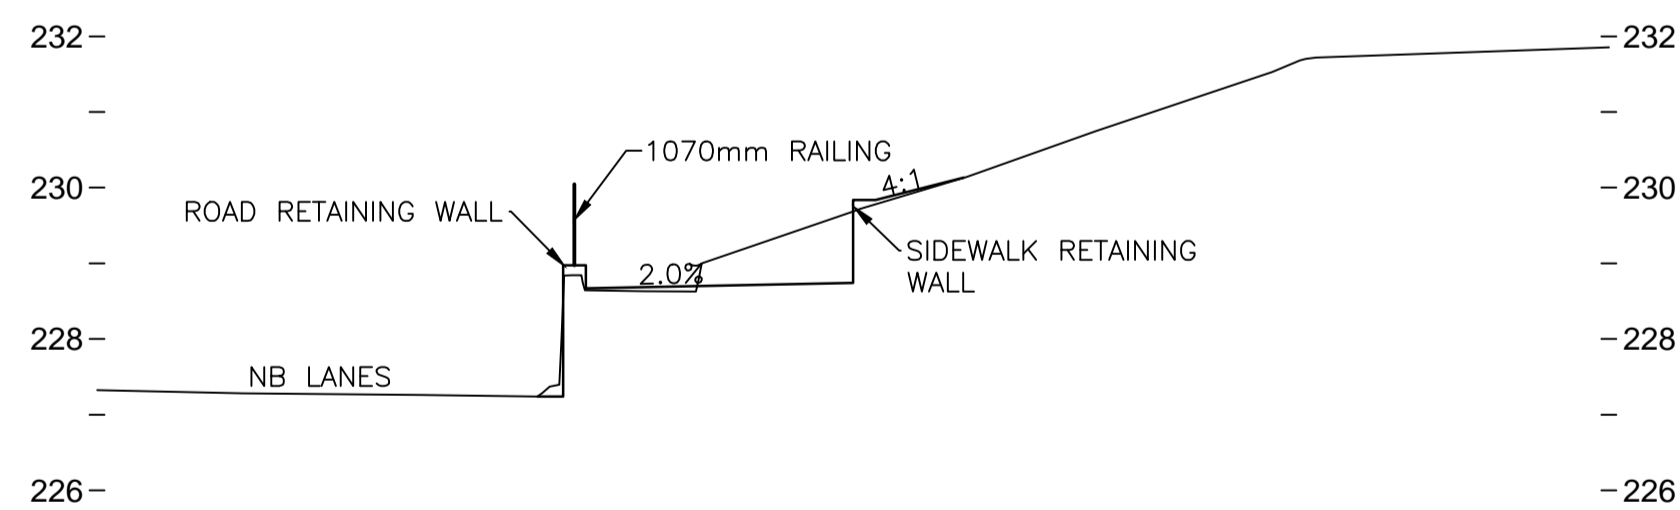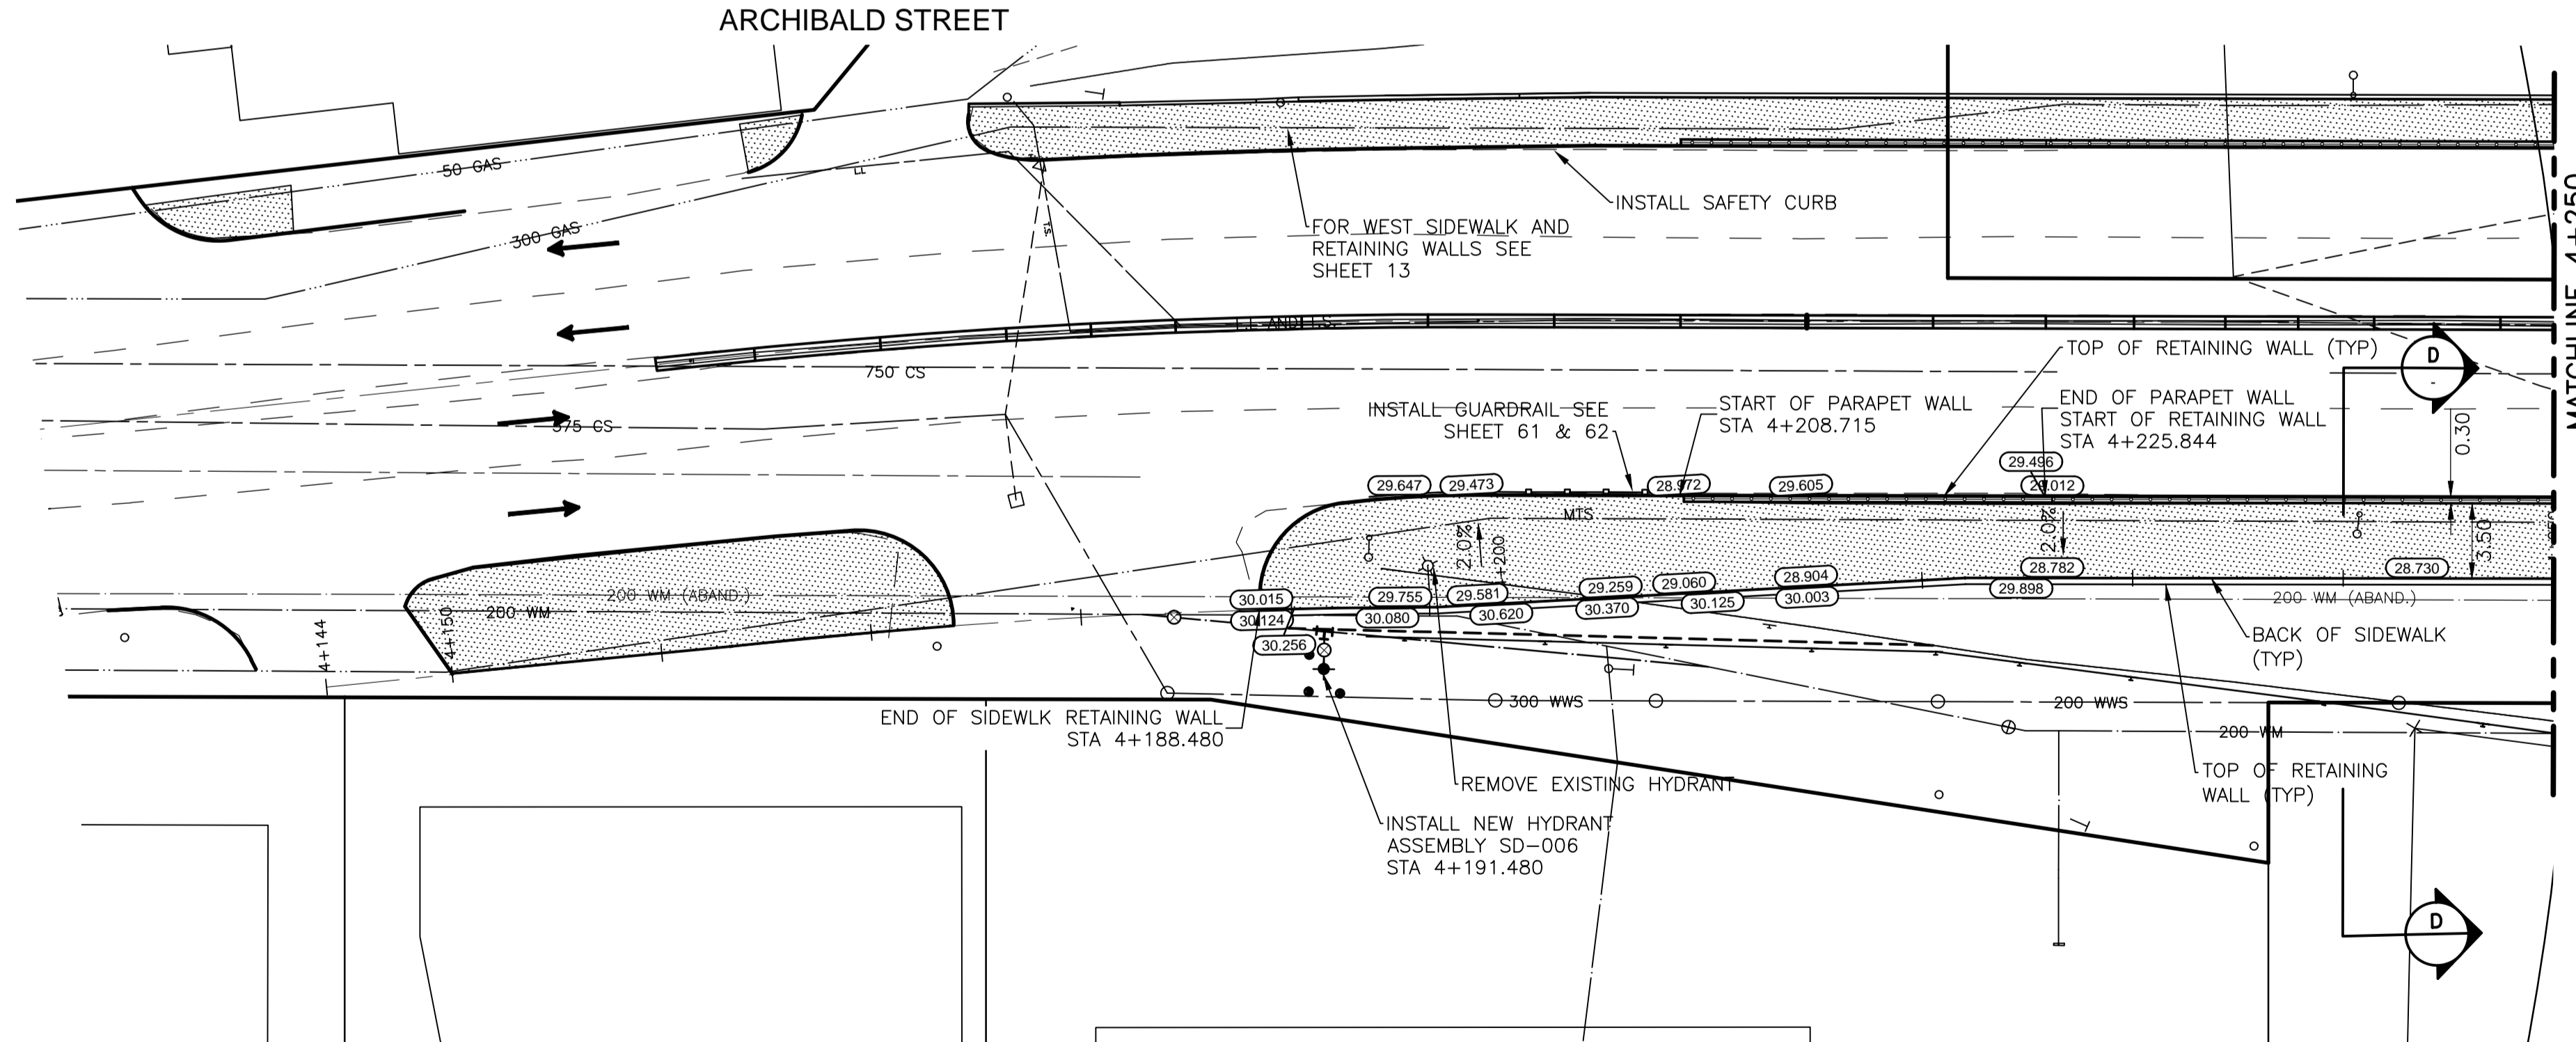

D SECTION AT STA 4+240
1:100

WARNING

IF POWER EQUIPMENT OR EXPLOSIVES ARE TO BE USED FOR EXCAVATION ON THIS PROJECT THE CONTRACTOR MUST:

- NOTIFY THE GAS COMPANY OF THE PROPOSED LOCATION OF EXCAVATION.
- TAKE PRECAUTION TO AVOID DAMAGE TO GAS COMPANY INSTALLATIONS SEE PROVINCIAL REGULATION 210/72 FOR DETAILS.
- OBTAIN EXCAVATION PERMITS PRIOR TO CONSTRUCTION.

METRIC
WHOLE NUMBERS INDICATE MILLIMETRES
DECIMALIZED NUMBERS INDICATE METRES

150 WM	WATERMAIN	150 WM	HYDRO	150 WM	WATERMAIN	150 WM
⊕	HYDRANT	⊕	M.T.S.	⊕	HYDRANT, VALVE	⊕
⊕	VALVE	⊕	CONCRETE	⊕	LAND DRAINAGE SEWER	⊕
⊕	300 LDS	⊕	MILL AND FILL OVERLAY	⊕	250 WWS	⊕
⊕	250 WWS	⊕	CONCRETE SIDEWALK	⊕	CONCRETE SIDEWALK	⊕
⊕	MANHOLE	⊕	BH17	⊕	NORTH OR WEST GUTTER	⊕
⊕	CATCH BASIN/CATCH PIT	⊕	SEEDING	⊕	SOUTH OR EAST GUTTER	⊕
⊕	CURB INLET	⊕	PROPERTY LINE	⊕	NORTH OR WEST R	⊕
⊕	CURB RENEWAL	⊕	SURVEY BAR	⊕	SOUTH OR EAST R	⊕
⊕	GRAVEL	⊕	ELEVATION	⊕	NORTH OR WEST DITCH	⊕
⊕	GAS	⊕	SIDEWALK DETECTABLE	⊕	SOUTH OR EAST DITCH	⊕
---	EXISTING	---	EXISTING	---	EXISTING	---
---	LEGEND-PLAN	---	LEGEND-PLAN	---	LEGEND-PROFILE	---
---	PROPOSED	---	PROPOSED	---	PROPOSED	---

LOCATION APPROVED UNDERGROUND STRUCTURES


SUPV. U/G STRUCTURES COMMITTEE

NOTE:
LOCATION OF UNDERGROUND STRUCTURES AS SHOWN ARE BASED ON THE BEST INFORMATION AVAILABLE BUT NO GUARANTEE IS GIVEN THAT ALL EXISTING UTILITIES ARE SHOWN OR THAT THE GIVEN LOCATIONS ARE EXACT. CONFIRMATION OF EXISTENCE AND EXACT LOCATION OF ALL SERVICES MUST BE OBTAINED FROM THE INDIVIDUAL UTILITIES BEFORE PROCEEDING WITH CONSTRUCTION.

B.M. BM52-16 ELEV. 232.706	DESIGNED BY: D.L.	CHECKED BY: D.J.M.
	DRAWN BY: G.P.	APPROVED BY: S.B.C.
	HOR. SCALE: 1:250	RELEASED FOR CONSTRUCTION:
	VERTICAL: 1:10	DATE: 2016.07.04
0	ISSUED FOR TENDER: 16.07.04	DATE: 2016.07.04
	NO. REVISIONS	DATE



ENGINEER'S SEAL

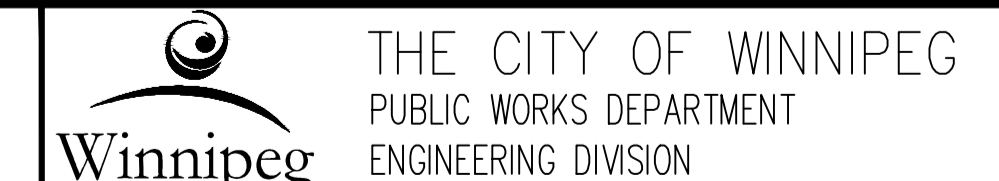

2016 REGIONAL STREET PROGRAM
ARCHIBALD STREET
STA 4+150 TO STA 4+250
EAST SIDEWALK RENEWAL

SHEET 15 OF 62
CAD FILE DRAWING NUMBER 06880c-204-884.dwg
CITY DRAWING NUMBER U205-16-15 P-3478-15

