


WEST SIDE RETAINING WALL PLAN - SOUTH OF MATCH LINE  
1:150

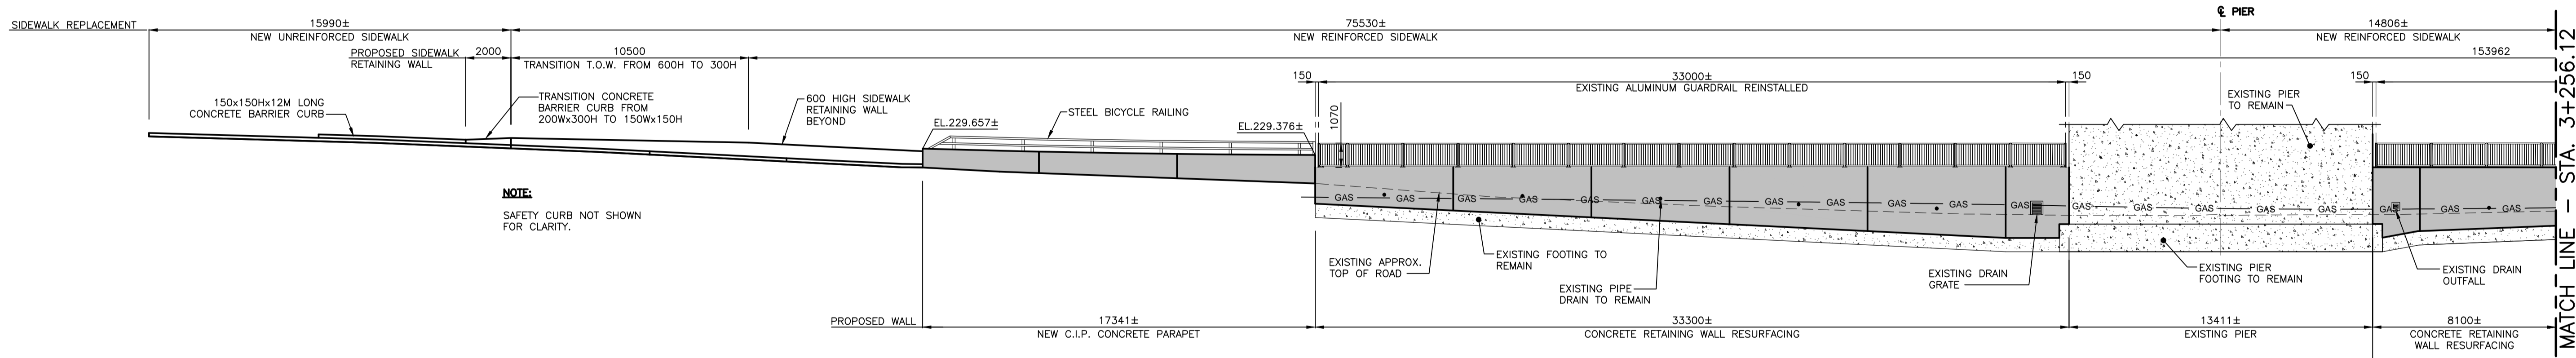

WEST SIDE RETAINING WALL ELEVATION - SOUTH OF MATCH LINE  
1:150

NOTES:  
1. REFER TO SHEET 19 FOR GENERAL NOTES.

LEGEND:  
 - EXISTING CONCRETE  
 - RESURFACED/RECONSTRUCTED RETAINING WALL

V:\1371\cd\1371\0300\_0300\_4\rev\0302\_sheel.dwg:1371\03\_struct\0302\_sheel.dwg  
 2016/07/05 3:47 PM BY: beamontc\_james

150 WM		150 WM		HYDRO		150 WM		150 WM	
	HYDRANT VALVE		MANHOLE		CONCRETE		NORTH OR WEST GUTTER		WATERMAIN
	LAND DRAINAGE SEWER		CATCH BASIN/CATCH PI		MILL AND FILL OVERLAY		SOUTH OR EAST GUTTER		LAND DRAINAGE SEWER
	WASTE WATER SEWER		CURB RENEWAL		CONCRETE SIDEWALK		NORTH OR EAST R		WASTE WATER SEWER
	GRAVEL		GAS		SEEDING		SOUTH OR WEST R		GAS
	EXISTING		PROPOSED		SIDEWALK DETECTABLE		NORTH OR WEST DITCH		EXISTING
	PROPOSED		EXISTING		PROPOSED		SOUTH OR EAST DITCH		PROPOSED

LOCATION APPROVED UNDERGROUND STRUCTURES  
 SUPV. U/G STRUCTURES COMMITTEE DATE  
 NOTE:  
 LOCATION OF UNDERGROUND STRUCTURES AS SHOWN ARE BASED ON THE BEST INFORMATION AVAILABLE BUT NO GUARANTEE IS GIVEN THAT ALL EXISTING UTILITIES ARE SHOWN OR THAT THE GIVEN LOCATIONS ARE EXACT. CONFIRMATION OF EXISTENCE AND EXACT LOCATION OF ALL SERVICES MUST BE OBTAINED FROM THE INDIVIDUAL UTILITIES BEFORE PROCEEDING WITH CONSTRUCTION.

B.M. ELEV.	NO.	REVISIONS	DATE	BY
	0	ISSUED FOR TENDER	16.07.04	K.S.A.

**Stantec**  
 500 - 311 Portage Avenue, Winnipeg MB Canada  
 www.stantec.com

DESIGNED BY	S.Y.	CHECKED BY	K.S.A.
DRAWN BY	M.U.	APPROVED BY	B.J.W.
HOR. SCALE:	AS SHOWN	RELEASED FOR CONSTRUCTION:	
VERTICAL:		DATE	2016.07.04

ENGINEER'S SEAL  
 CONSULTANT DRAWING NO.  
 S-107

**THE CITY OF WINNIPEG**  
 PUBLIC WORKS DEPARTMENT  
 ENGINEERING DIVISION

2016 REGIONAL STREET PROGRAM  
 ARCHIBALD STREET  
 UNDERPASS REHABILITATION  
 WEST RECONSTRUCTION PLAN (1 OF 2)

SHEET 23 OF 62  
 CAD FILE DRAWING NUMBER 06880s-104-884.dwg  
 CITY DRAWING NUMBER U205-16-23