



A SECTION - PIER
23/25 1:25

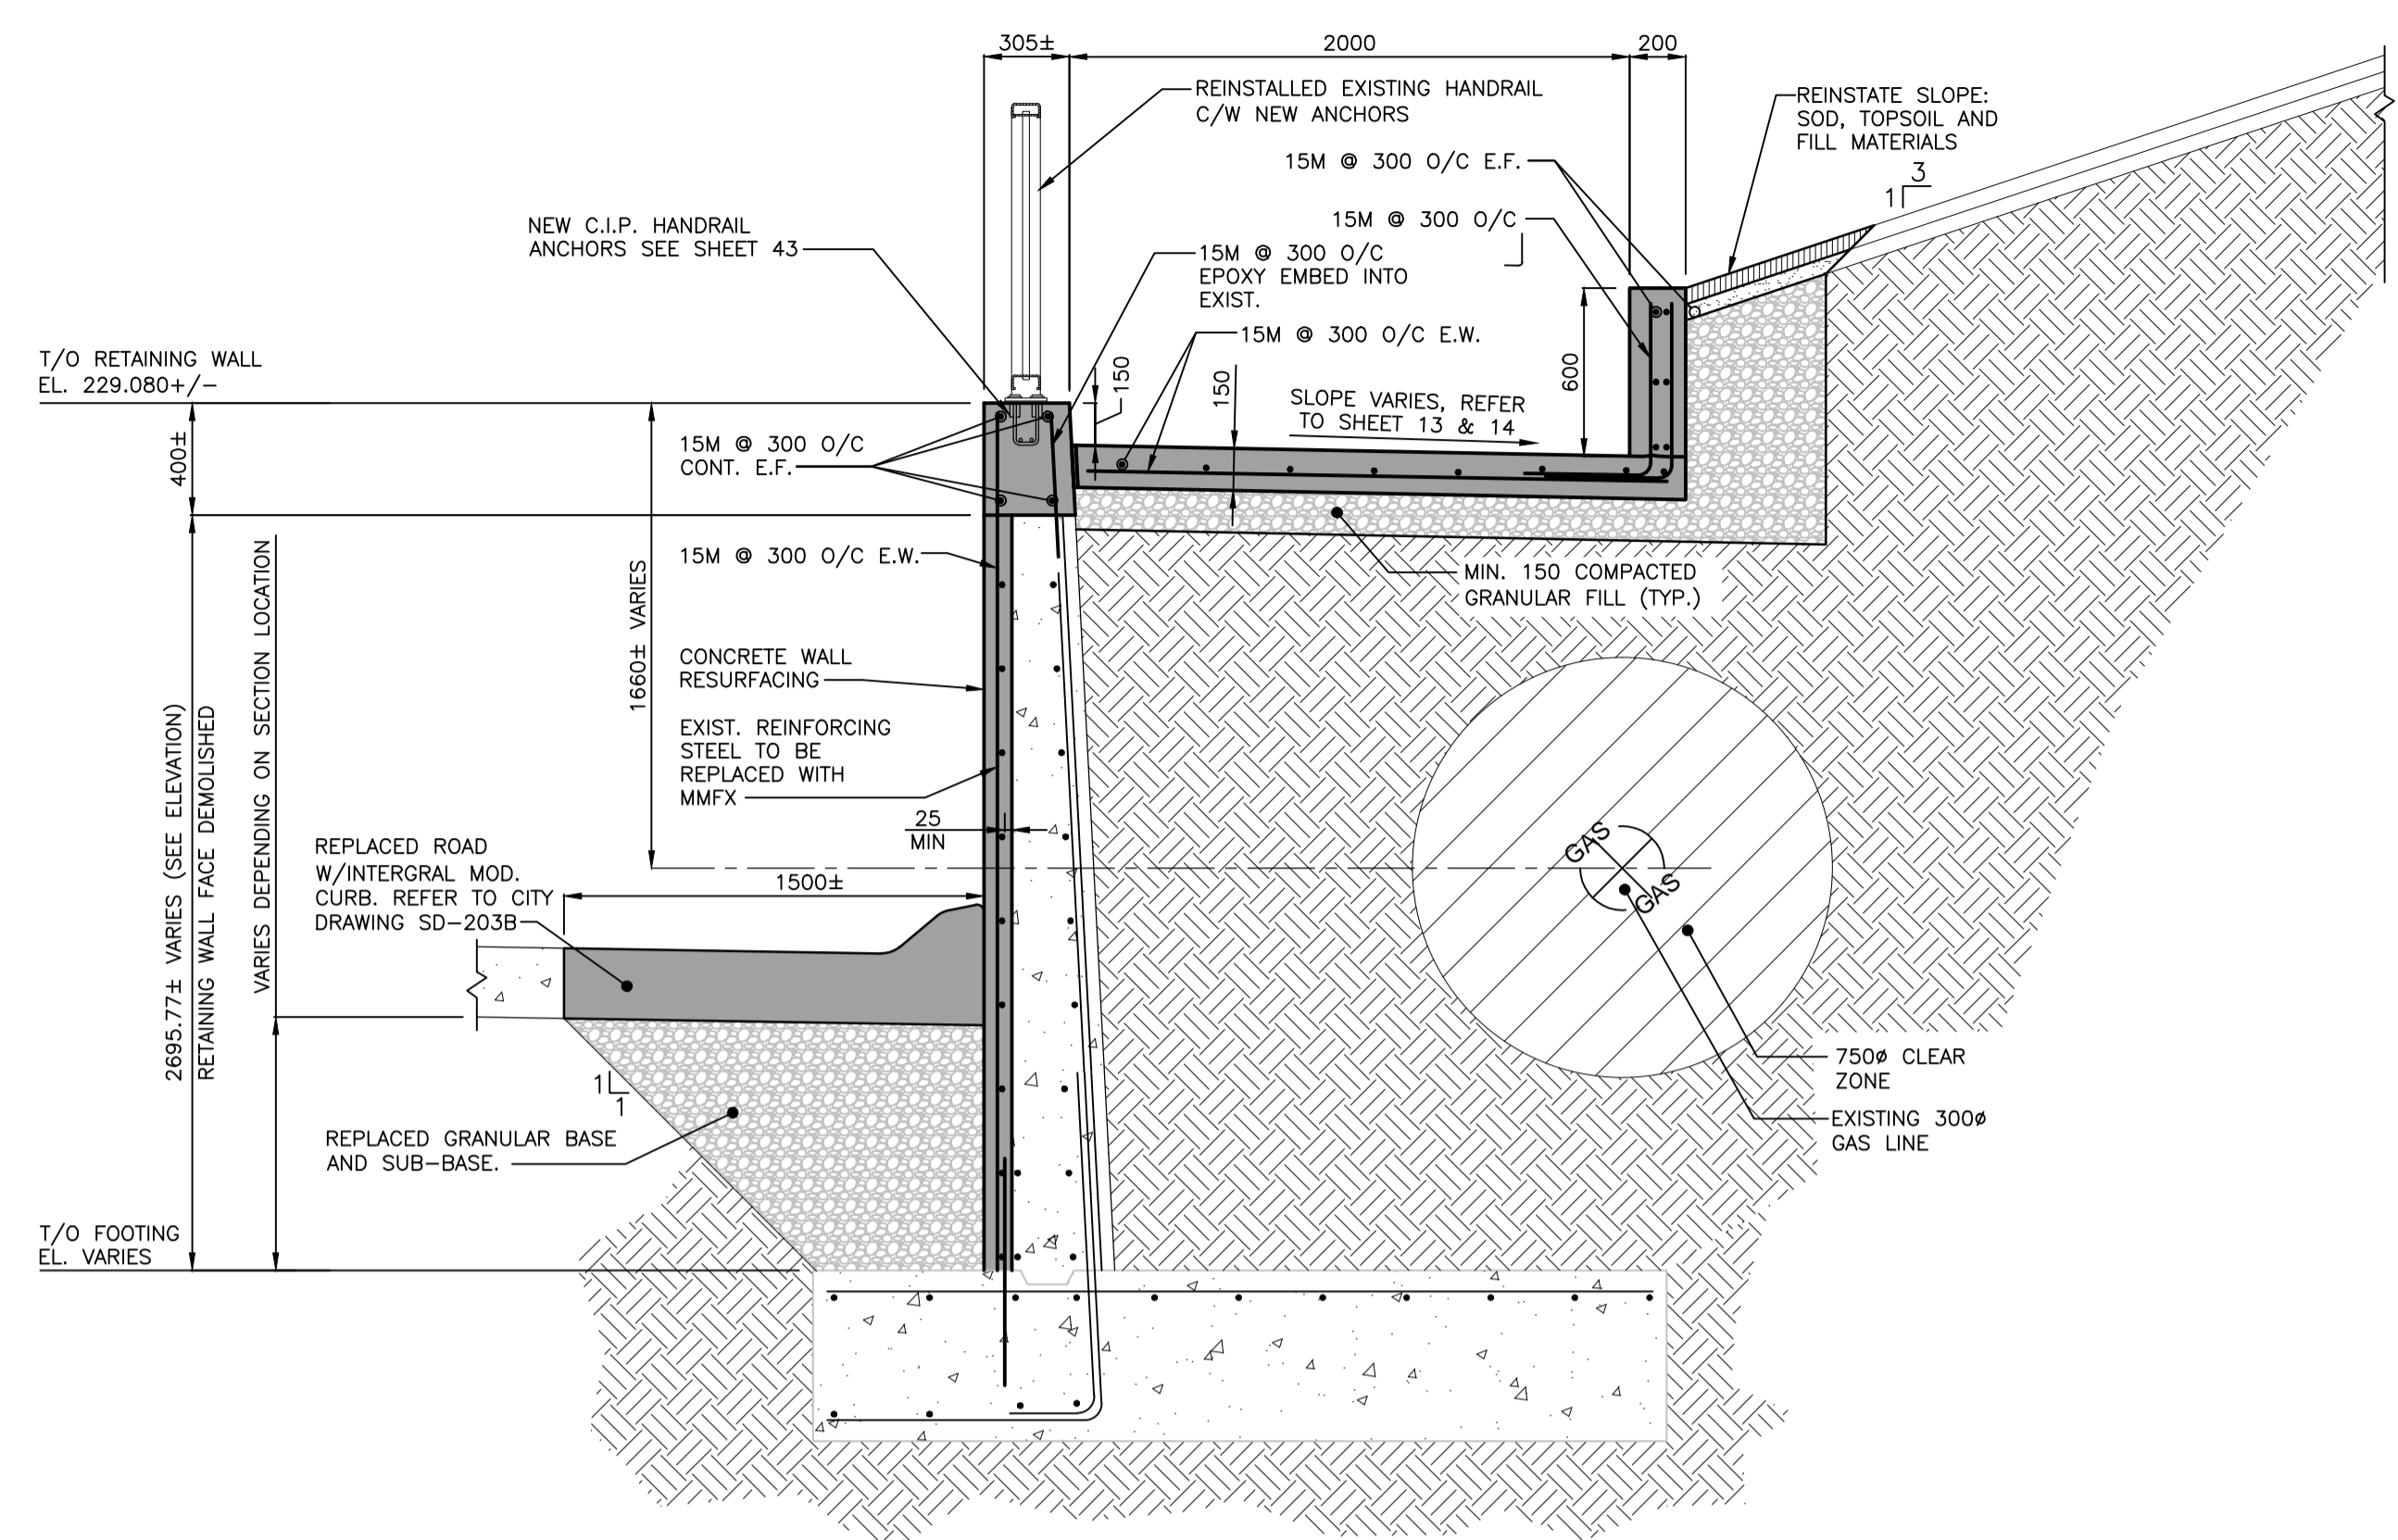

B SECTION - RETAINING WALL
23/25 1:25

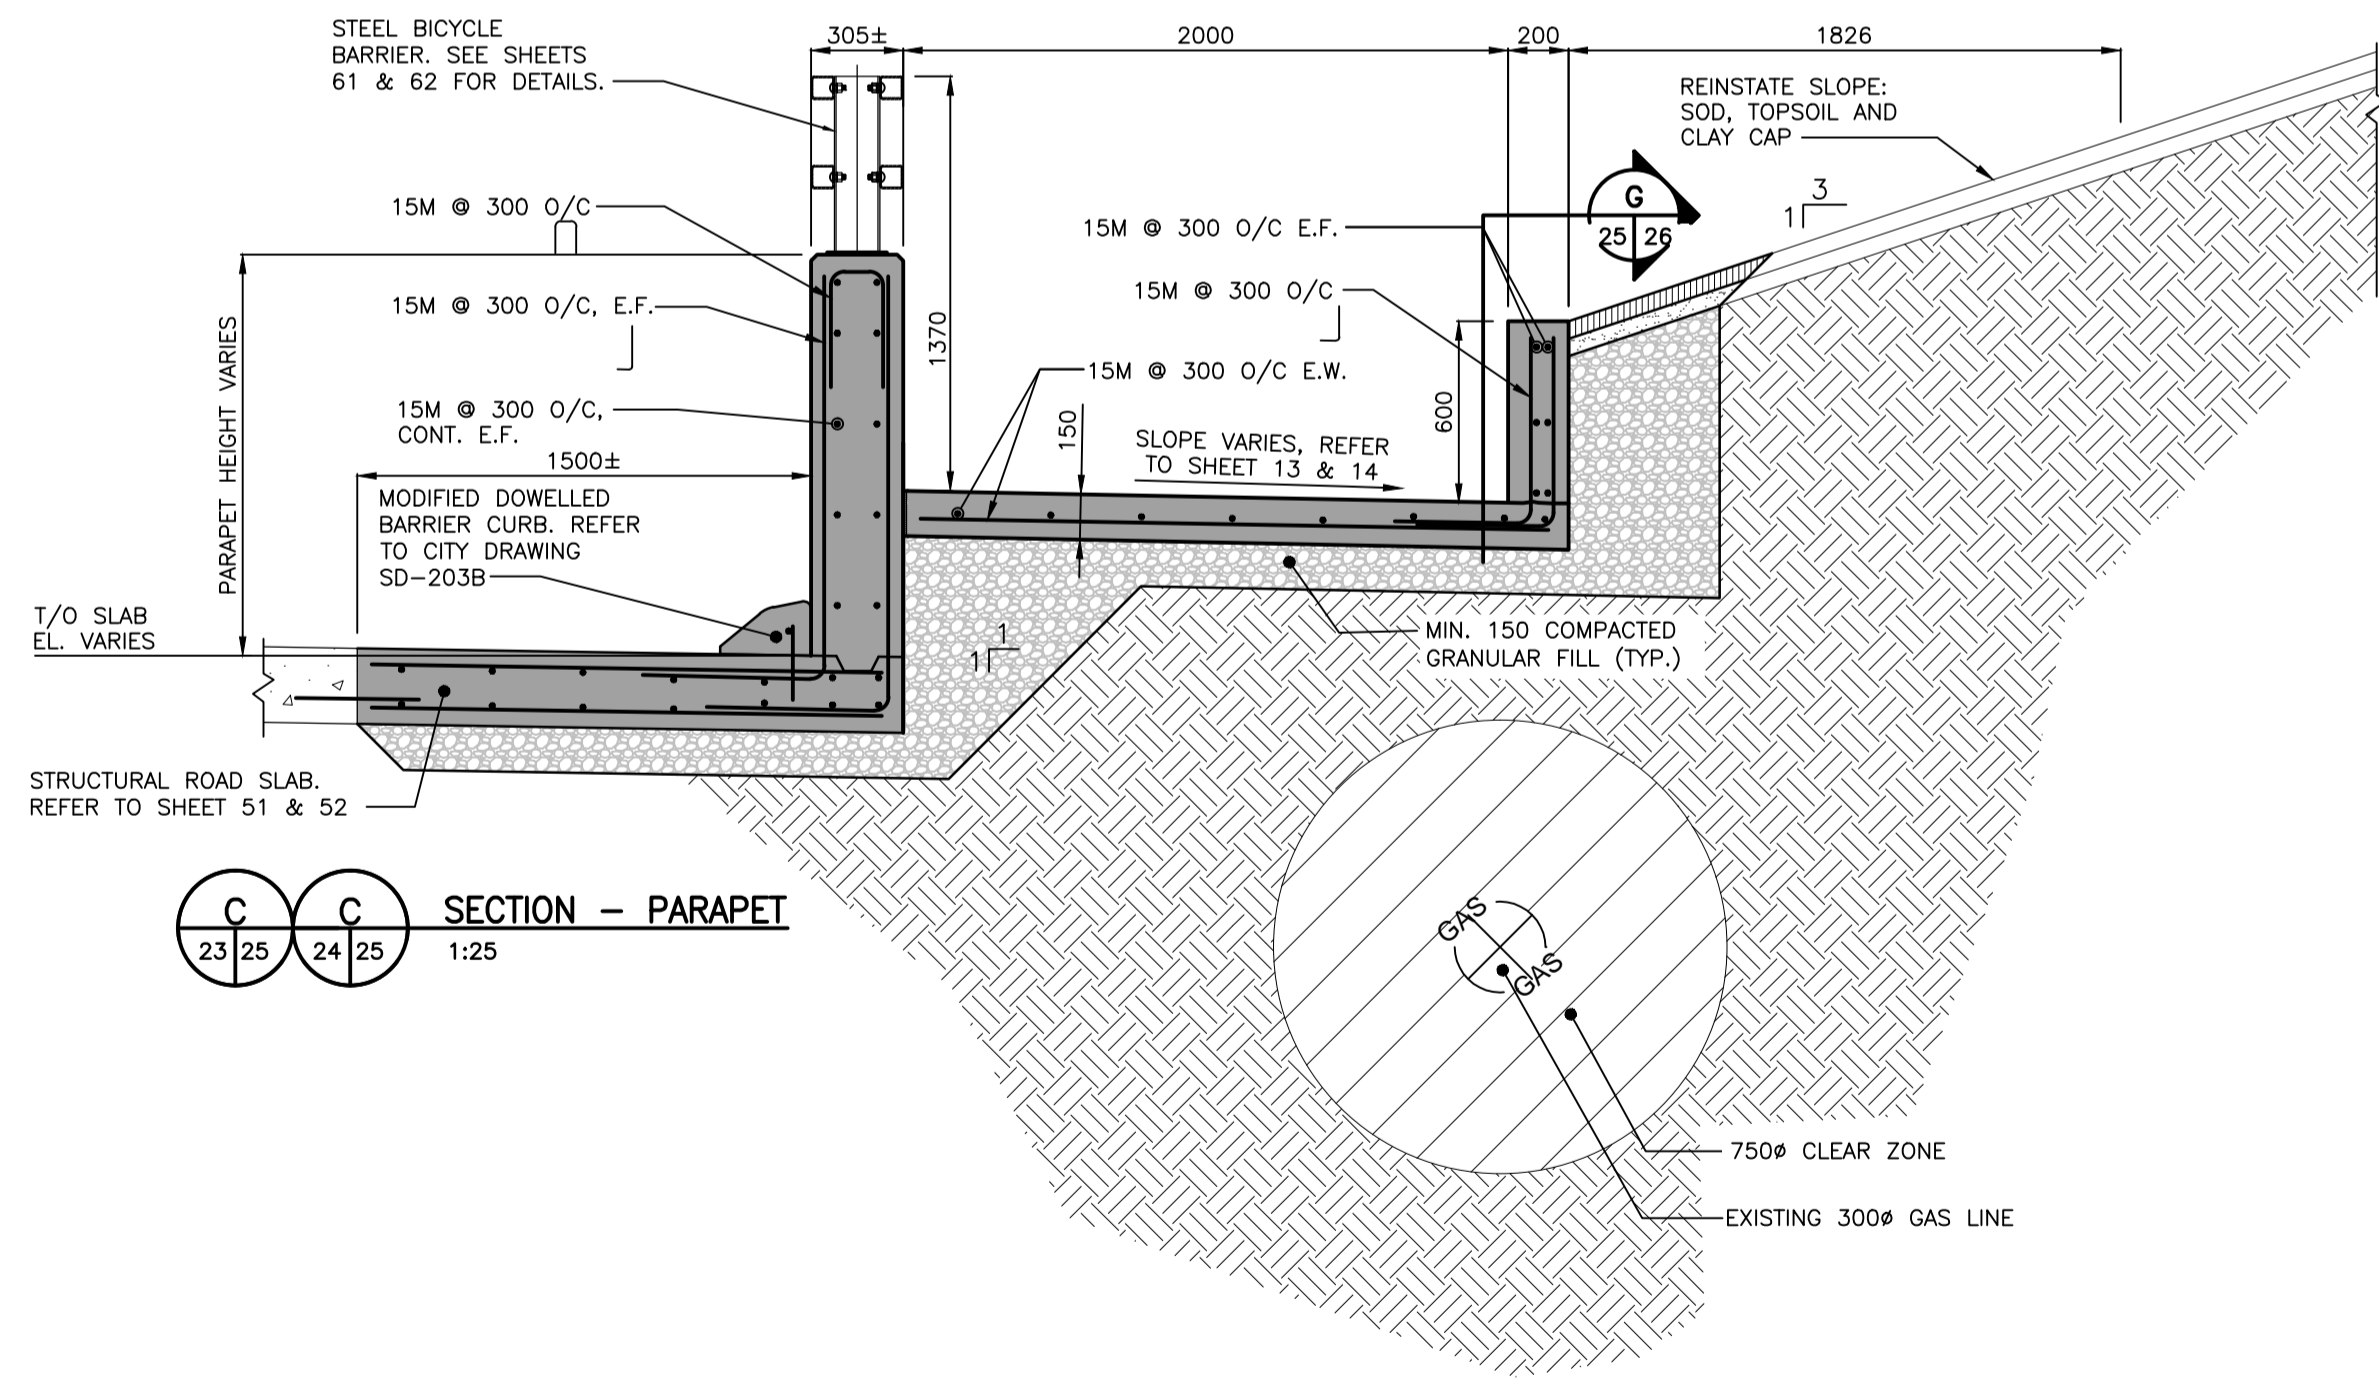

C SECTION - PARAPET
23/25 24/25 1:25

LOCATION APPROVED UNDERGROUND STRUCTURES

SUPV. U/G STRUCTURES COMMITTEE DATE

NOTE:
LOCATION OF UNDERGROUND STRUCTURES AS SHOWN ARE BASED ON THE BEST INFORMATION AVAILABLE BUT NO GUARANTEE IS GIVEN THAT ALL EXISTING UTILITIES ARE SHOWN OR THAT THE GIVEN LOCATIONS ARE EXACT. CONFIRMATION OF EXISTENCE AND EXACT LOCATION OF ALL SERVICES MUST BE OBTAINED FROM THE INDIVIDUAL UTILITIES BEFORE PROCEEDING WITH CONSTRUCTION.

NO.	REVISIONS	DATE	BY
0	ISSUED FOR TENDER	16.07.04	K.S.A.

Stantec 500 - 311 Portage Avenue, Winnipeg MB Canada www.stantec.com	
DESIGNED BY: S.Y.	CHECKED BY: K.S.A.
DRAWN BY: M.U.	APPROVED BY: B.J.W.
HOR. SCALE: AS SHOWN	RELEASED FOR CONSTRUCTION: DATE
VERTICAL: DATE 2016.07.04	DATE

ENGINEER'S SEAL

CONSULTANT DRAWING NO. S-109

THE CITY OF WINNIPEG
PUBLIC WORKS DEPARTMENT
ENGINEERING DIVISION

2016 REGIONAL STREET PROGRAM
ARCHIBALD STREET
UNDERPASS REHABILITATION
WEST RECONSTRUCTION SECTIONS (1 OF 2)

SHEET 25 OF 62
CAD FILE DRAWING NUMBER 06880s-104-884.dwg
CITY DRAWING NUMBER U205-16-25