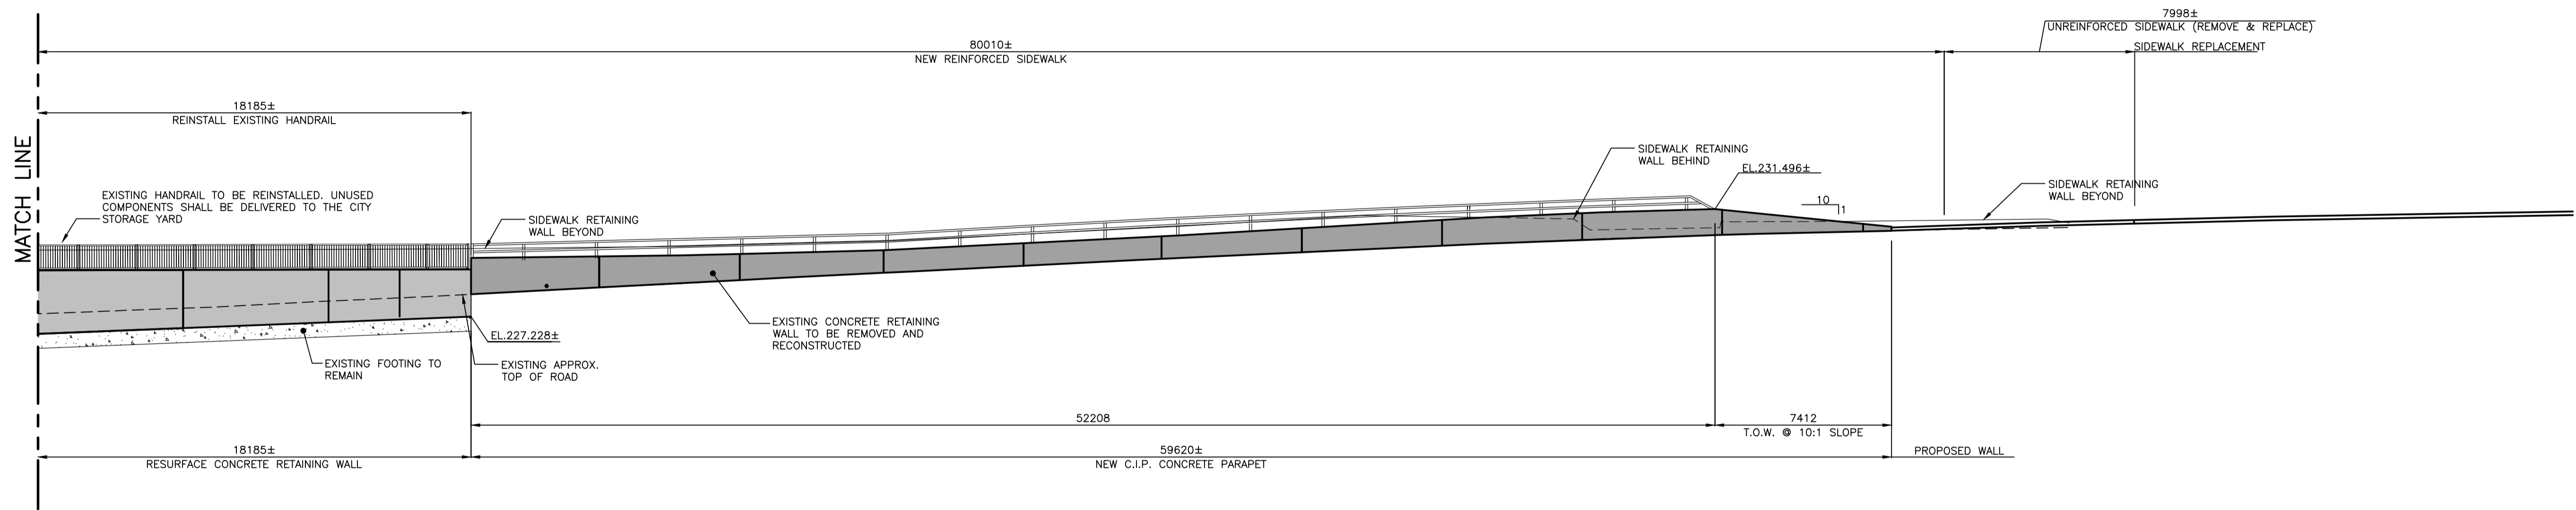


**EAST SIDE RETAINING WALL PLAN – NORTH OF MATCH LINE**  
1:150






**EAST SIDE RETAINING WALL ELEVATION – NORTH OF MATCH LINE**  
1:150

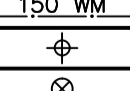
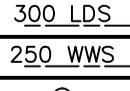
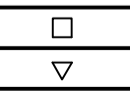
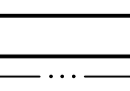


**NOTES:**

- REFER TO DRAWING S102 FOR GENERAL NOTES.
- SIDEWALK CONTROL JOINTS SHALL MATCH EXISTING RETAINING WALL CONTROL JOINTS OR PAVEMENT JOINTS.


**LEGEND:**

-  - EXISTING CONCRETE
-  - RESURFACED/RECONSTRUCTED RETAINING WALL
-  - RECONSTRUCTED PARAPET WALL

VA11371.ecad.dwg 1:150 06/03/2016 10:00:00 d:\projects\0302\_sherif\lib\03\_structures\06880s-111-884.dwg 2016/07/05 4:12 PM BJC:beam@stantec.com

150 WM	WATERMAIN	150 WM	HYDRO	150 WM	WATERMAIN	150 WM
	HYDRANT VALVE		M.T.S. CONCRETE		HYDRANT, VALVE	
	LAND DRAINAGE SEWER		MILL AND FILL OVERLAY		WASTE WATER SEWER	
	WASTE WATER SEWER		CONCRETE SIDEWALK		WASTE WATER SEWER	
	MANHOLE		BOREHOLE		NORTH OR WEST GUTTER	
	CATCH BASIN/CATCH PIT		SEEDING		SOUTH OR EAST GUTTER	
	CURB INLET		PROPERTY LINE		NORTH OR WEST R.	
	CURB RENEWAL		SURVEY BAR		SOUTH OR EAST R.	
	GRAVEL		ELEVATION		NORTH OR WEST DITCH	
	GAS		SIDEWALK DETECTABLE		SOUTH OR EAST DITCH	
	EXISTING		LEGEND-PLAN		LEGEND-PROFILE	
	LEGEND-PLAN		PROPOSED		PROPOSED	

LOCATION APPROVED UNDERGROUND STRUCTURES		DATE	
SUPV. U/G STRUCTURES COMMITTEE			
NOTE:	LOCATION OF UNDERGROUND STRUCTURES AS SHOWN ARE BASED ON THE BEST INFORMATION AVAILABLE BUT NO GUARANTEE IS GIVEN THAT ALL EXISTING UTILITIES ARE SHOWN OR THAT THE GIVEN LOCATIONS ARE EXACT. CONFIRMATION OF EXISTENCE AND EXACT LOCATION OF ALL SERVICES MUST BE OBTAINED FROM THE INDIVIDUAL UTILITIES BEFORE PROCEEDING WITH CONSTRUCTION.		
B.M. ELEV.			
NO.	REVISIONS	DATE	BY
0	ISSUED FOR TENDER	16.07.04	K.S.A.




**Stantec**  
500 - 311 Portage Avenue, Winnipeg MB Canada  
www.stantec.com

DESIGNED BY: S.Y.	CHECKED BY: K.S.A.
DRAWN BY: T.B.C.	APPROVED BY: B.J.W.
HOR. SCALE: AS NOTED	RELEASED FOR CONSTRUCTION: DATE
VERTICAL: DATE	DATE

ENGINEER'S SEAL

CONSULTANT DRAWING NO. S-115



**THE CITY OF WINNIPEG**  
PUBLIC WORKS DEPARTMENT  
ENGINEERING DIVISION

**2016 REGIONAL STREET PROGRAM**

ARCHIBALD UNDERPASS  
ST+ 130 TO ST+ 370  
WEST RETAINING WALL PLAN (2 OF 2)

SHEET 31 OF 62
CAD FILE DRAWING NUMBER 06880s-111-884.dwg
CITY DRAWING NUMBER U205-16-31