


WEST SIDE SLAB REPAIR PLAN - SOUTH OF MATCH LINE  
1:150

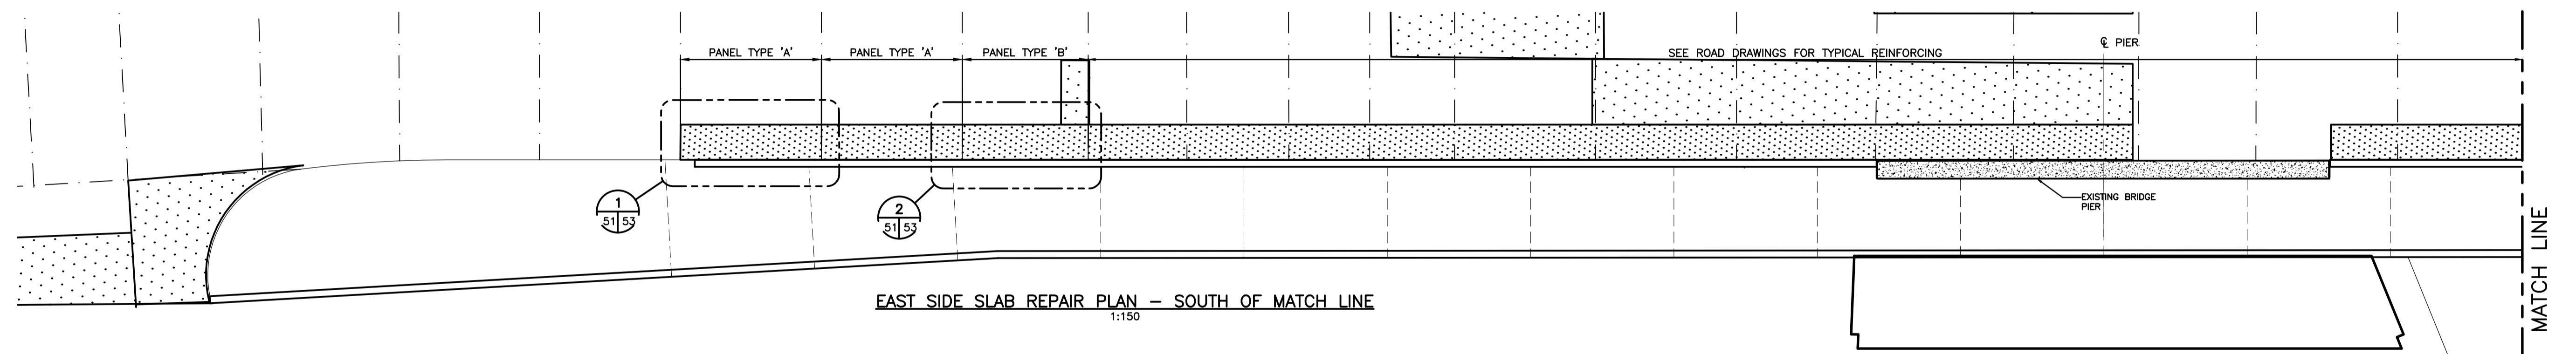

EAST SIDE SLAB REPAIR PLAN - SOUTH OF MATCH LINE  
1:150

**NOTES:**

- REFER TO SHEET 18 FOR GENERAL NOTES.

**LEGEND:**

- ROAD SLAB TO BE REMOVED AND REPLACED

VA:1371.ecad\\va1371\6880\2016\20160705\_2118 PM\_BK\_6880.dwg  
2016/07/05 2:18 PM BK\_6880.dwg

<p><b>LOCATION APPROVED UNDERGROUND STRUCTURES</b></p> <p>SUPV. U/G STRUCTURES COMMITTEE      DATE</p> <p>NOTE: LOCATION OF UNDERGROUND STRUCTURES AS SHOWN ARE BASED ON THE BEST INFORMATION AVAILABLE BUT NO GUARANTEE IS GIVEN THAT ALL EXISTING UTILITIES ARE SHOWN OR THAT THE GIVEN LOCATIONS ARE EXACT. CONFIRMATION OF EXISTENCE AND EXACT LOCATION OF ALL SERVICES MUST BE OBTAINED FROM THE INDIVIDUAL UTILITIES BEFORE PROCEEDING WITH CONSTRUCTION.</p>	<p>B.M. ELEV.</p> <table border="1" style="width: 100%; border-collapse: collapse;"> <tr><td> </td><td> </td><td> </td><td> </td></tr> <tr><td> </td><td> </td><td> </td><td> </td></tr> <tr><td> </td><td> </td><td> </td><td> </td></tr> <tr><td> </td><td> </td><td> </td><td> </td></tr> </table>																	 500 - 311 Portage Avenue, Winnipeg MB Canada www.stantec.com	<p>ENGINEER'S SEAL</p>   <p>CONSULTANT DRAWING NO. <b>S-135</b></p>	<p><b>THE CITY OF WINNIPEG</b> PUBLIC WORKS DEPARTMENT <b>ENGINEERING DIVISION</b></p> <p><b>2016 REGIONAL STREET PROGRAM</b> ARCHIBALD STREET UNDERPASS REHABILITATION STRUCTURAL SLAB REPLACEMENT PLAN (1 OF 2)</p>	<p>SHEET <b>51</b> OF <b>62</b></p> <p>CAD FILE DRAWING NUMBER <b>06880s-135-884.dwg</b></p> <p>CITY DRAWING NUMBER <b>U205-16-51</b></p>							
<table border="1" style="width: 100%; border-collapse: collapse;"> <tr> <td>DESIGNED BY: S.Y.</td> <td>CHECKED BY: K.S.A.</td> </tr> <tr> <td>DRAWN BY: T.B.C.</td> <td>APPROVED BY: B.J.W.</td> </tr> <tr> <td>HOR. SCALE: AS NOTED</td> <td>RELEASED FOR CONSTRUCTION: _____</td> </tr> <tr> <td>VERTICAL: _____</td> <td>DATE: _____</td> </tr> </table>	DESIGNED BY: S.Y.	CHECKED BY: K.S.A.	DRAWN BY: T.B.C.	APPROVED BY: B.J.W.	HOR. SCALE: AS NOTED	RELEASED FOR CONSTRUCTION: _____	VERTICAL: _____	DATE: _____	<table border="1" style="width: 100%; border-collapse: collapse;"> <tr> <td>NO.</td> <td>REVISIONS</td> <td>DATE</td> <td>BY</td> </tr> <tr> <td>0</td> <td>ISSUED FOR TENDER</td> <td>16.07.04</td> <td>K.S.A.</td> </tr> <tr> <td> </td> <td> </td> <td> </td> <td> </td> </tr> <tr> <td> </td> <td> </td> <td> </td> <td> </td> </tr> </table>	NO.	REVISIONS	DATE	BY	0	ISSUED FOR TENDER	16.07.04	K.S.A.									<table border="1" style="width: 100%; border-collapse: collapse;"> <tr> <td>DATE</td> <td>2016.07.04</td> </tr> </table>	DATE	2016.07.04
DESIGNED BY: S.Y.	CHECKED BY: K.S.A.																											
DRAWN BY: T.B.C.	APPROVED BY: B.J.W.																											
HOR. SCALE: AS NOTED	RELEASED FOR CONSTRUCTION: _____																											
VERTICAL: _____	DATE: _____																											
NO.	REVISIONS	DATE	BY																									
0	ISSUED FOR TENDER	16.07.04	K.S.A.																									
DATE	2016.07.04																											