
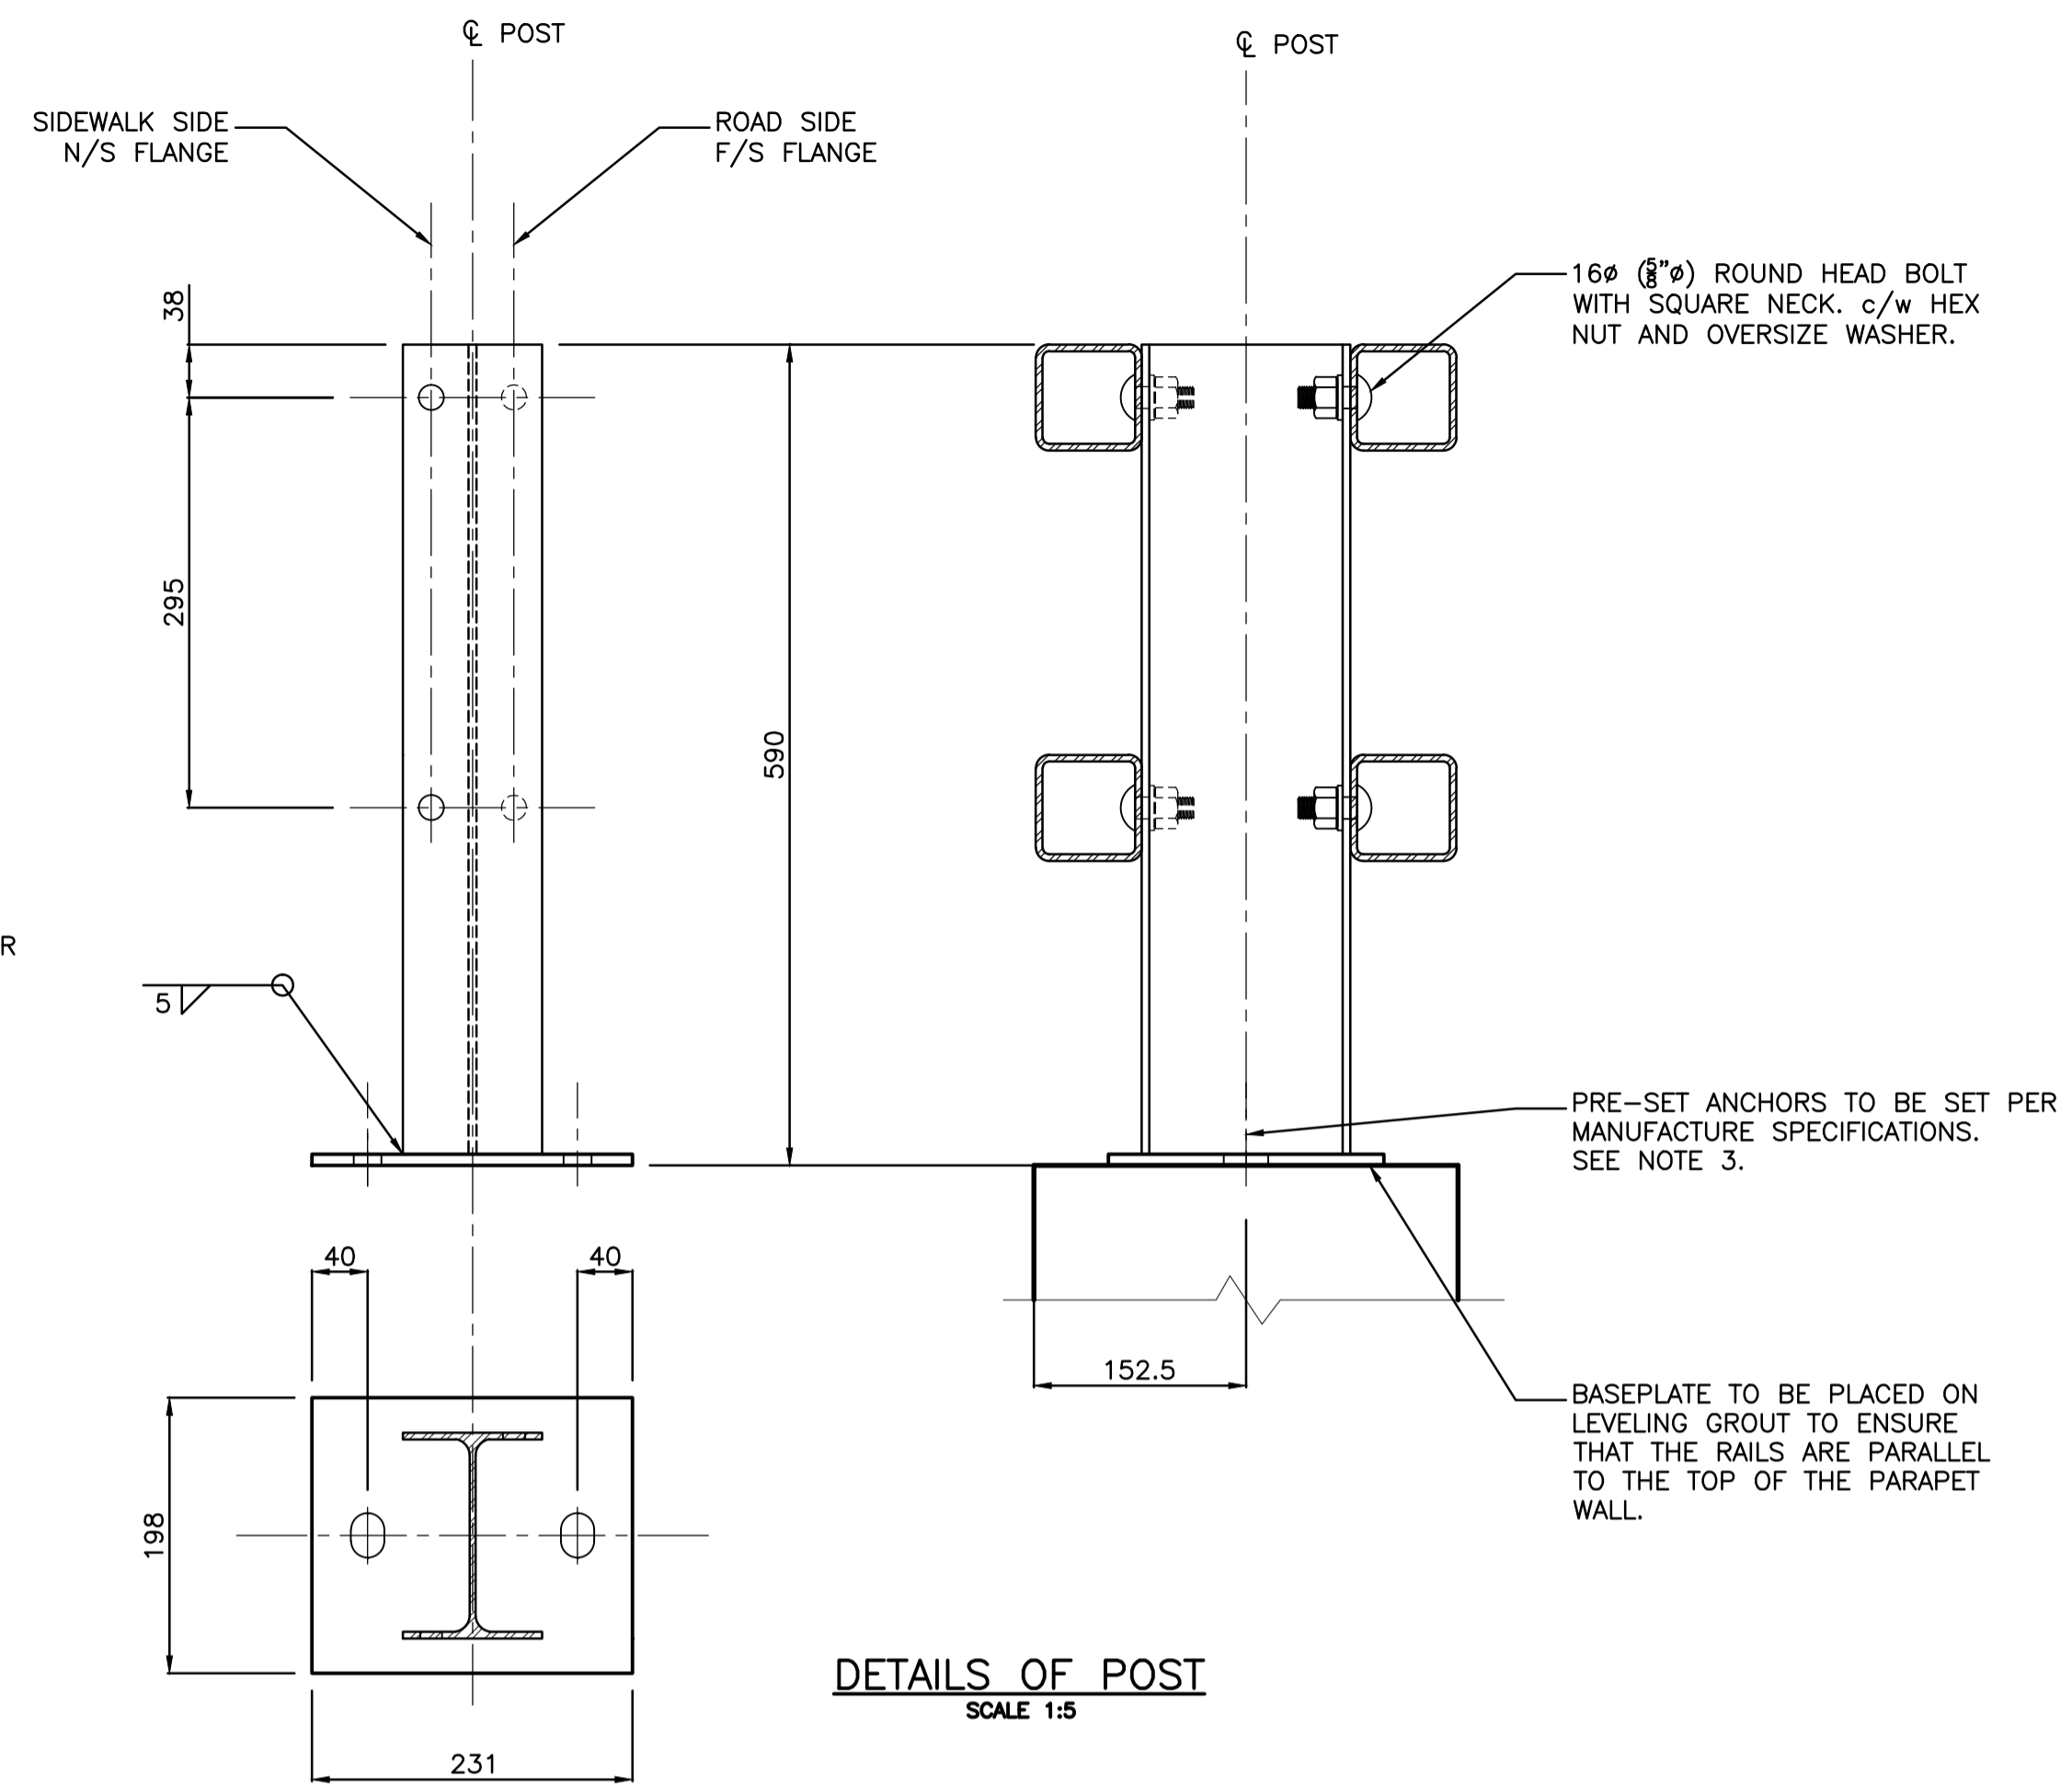


DETAILS OF END POST
SCALE 1:5

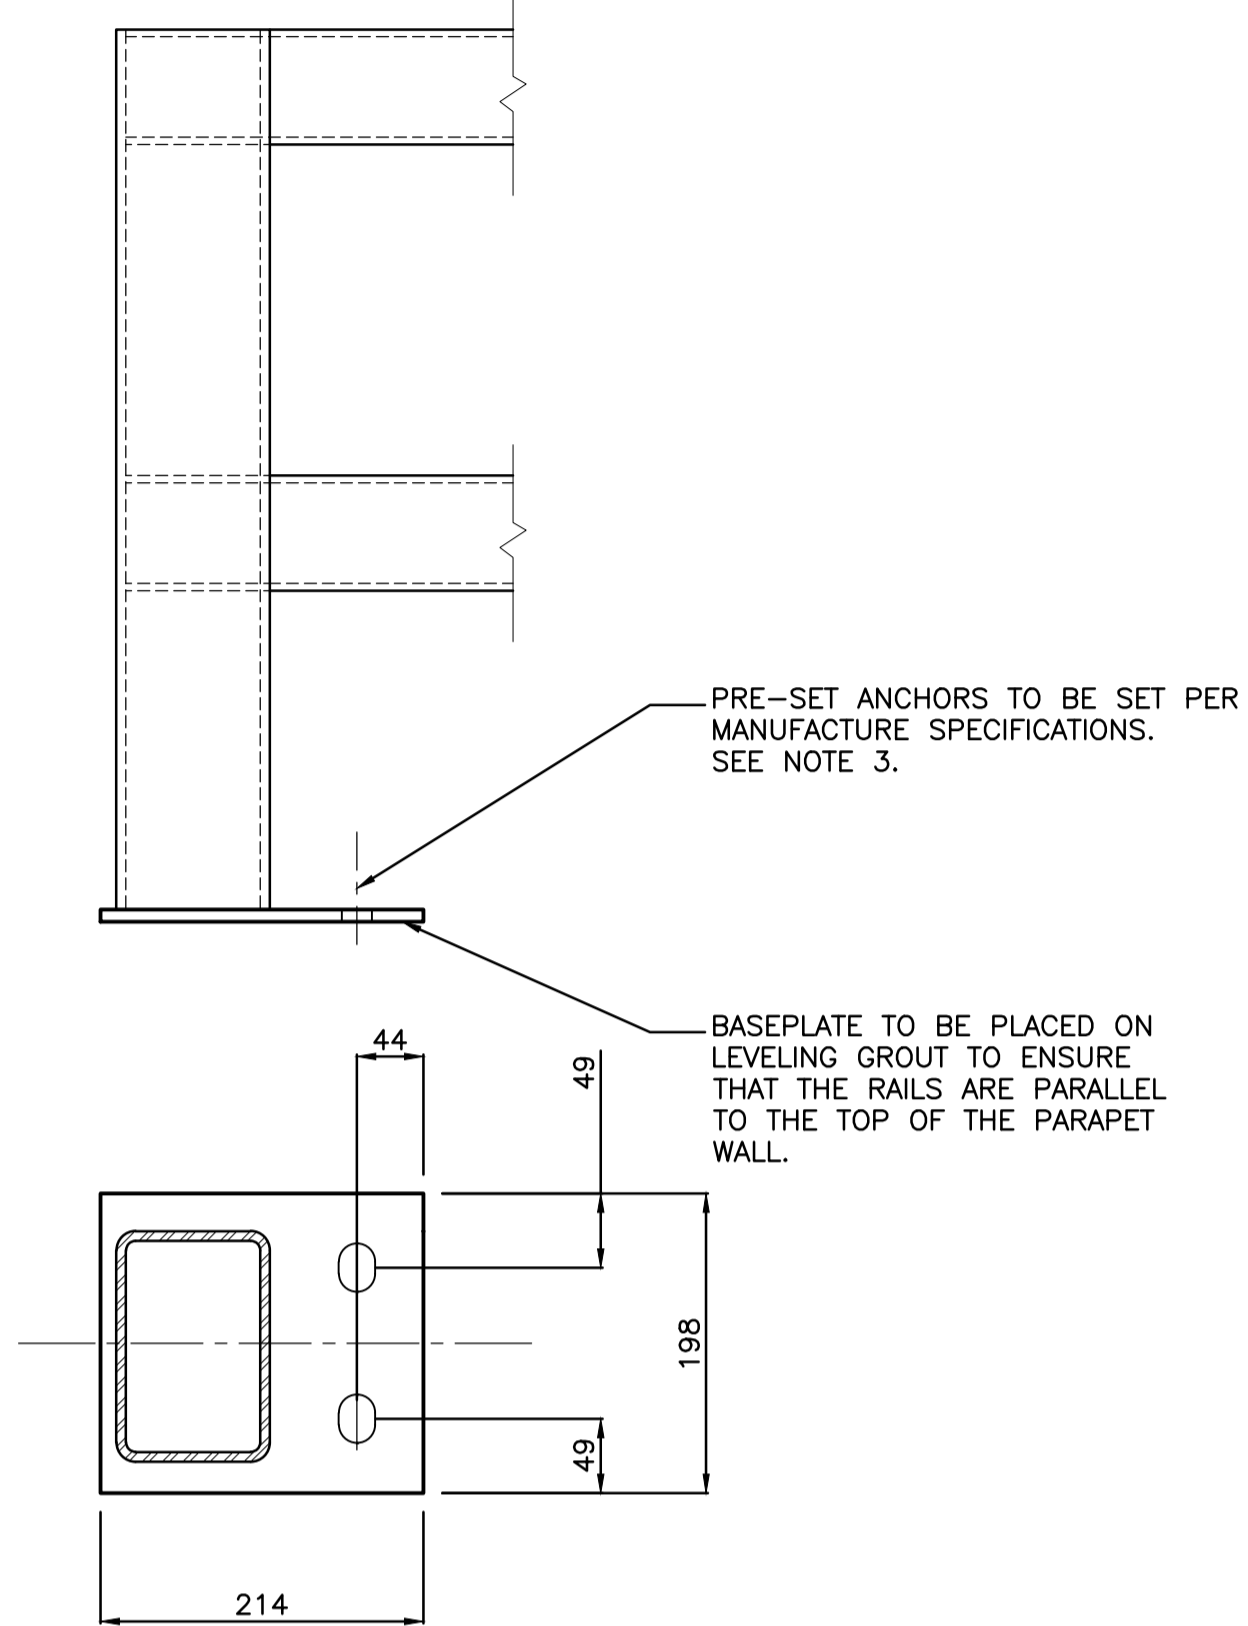

DETAILS OF POST
SCALE 1:5

- NOTES:
1. SEE SHEET 59 FOR NOTES

VA 11371.ecs\h\11371\6880\2016.dwg\160704_424 PM_BK_Coleby_160704.dwg

LOCATION APPROVED UNDERGROUND STRUCTURES		Stantec <small>500 - 311 Portage Avenue, Winnipeg MB Canada www.stantec.com</small>		ENGINEER'S SEAL CONSULTANT DRAWING NO. S-144	THE CITY OF WINNIPEG PUBLIC WORKS DEPARTMENT ENGINEERING DIVISION																
SUPV. U/G STRUCTURES COMMITTEE _____ DATE _____		B.M. ELEV. _____		2016 REGIONAL STREET PROGRAM ARCHIBALD STREET UNDERPASS REHABILITATION STEEL BICYCLE RAILING (2 OF 2)																	
NOTE: <small>LOCATION OF UNDERGROUND STRUCTURES AS SHOWN ARE BASED ON THE BEST INFORMATION AVAILABLE BUT NO GUARANTEE IS GIVEN THAT ALL EXISTING UTILITIES ARE SHOWN OR THAT THE GIVEN LOCATIONS ARE EXACT. CONFIRMATION OF EXISTENCE AND EXACT LOCATION OF ALL SERVICES MUST BE OBTAINED FROM THE INDIVIDUAL UTILITIES BEFORE PROCEEDING WITH CONSTRUCTION.</small>		<table border="1" style="width: 100%; border-collapse: collapse;"> <tr> <td>DESIGNED BY:</td> <td>S.Y.</td> <td>CHECKED BY:</td> <td>K.S.A.</td> </tr> <tr> <td>DRAWN BY:</td> <td>T.B.C.</td> <td>APPROVED BY:</td> <td>B.W.</td> </tr> <tr> <td colspan="2">HOR. SCALE: AS SHOWN</td> <td colspan="2">RELEASED FOR CONSTRUCTION:</td> </tr> <tr> <td colspan="2">VERTICAL:</td> <td colspan="2">DATE: _____</td> </tr> </table>		DESIGNED BY:	S.Y.	CHECKED BY:	K.S.A.	DRAWN BY:	T.B.C.	APPROVED BY:	B.W.	HOR. SCALE: AS SHOWN		RELEASED FOR CONSTRUCTION:		VERTICAL:		DATE: _____		SHEET 60 OF 62 CAD FILE DRAWING NUMBER 06880s-143-884.dwg CITY DRAWING NUMBER U205-16-60	
DESIGNED BY:	S.Y.	CHECKED BY:	K.S.A.																		
DRAWN BY:	T.B.C.	APPROVED BY:	B.W.																		
HOR. SCALE: AS SHOWN		RELEASED FOR CONSTRUCTION:																			
VERTICAL:		DATE: _____																			
<table border="1" style="width: 100%; border-collapse: collapse;"> <tr> <td>NO.</td> <td>REVISIONS</td> <td>DATE</td> <td>BY</td> </tr> <tr> <td>0</td> <td>ISSUED FOR TENDER</td> <td>16.07.04</td> <td>K.S.A.</td> </tr> </table>		NO.	REVISIONS	DATE	BY	0	ISSUED FOR TENDER	16.07.04	K.S.A.	HOR. SCALE: AS SHOWN VERTICAL: _____ DATE: 2016.07.04		S-144									
NO.	REVISIONS	DATE	BY																		
0	ISSUED FOR TENDER	16.07.04	K.S.A.																		