

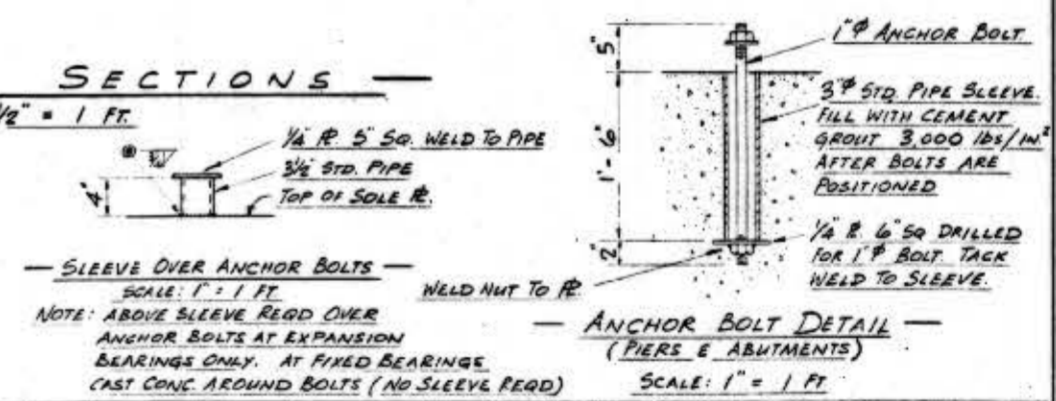
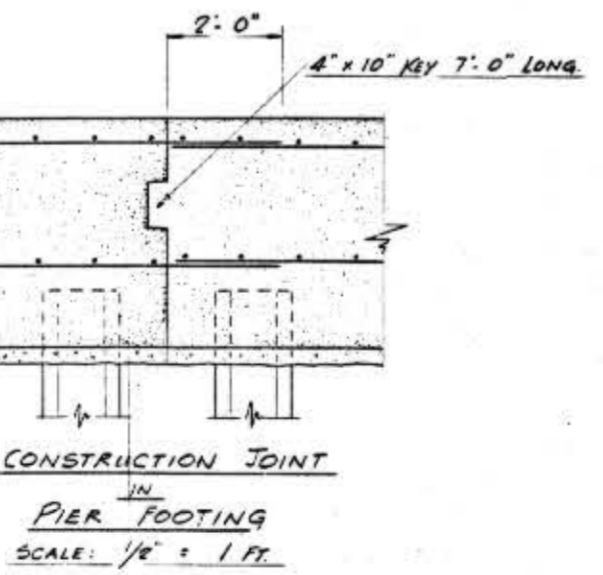


**TYPICAL ELEVATION**  
SCALE: 1/8" = 1 FT.

**TYPICAL SECTIONS**  
SCALE: 1/8" = 1 FT.

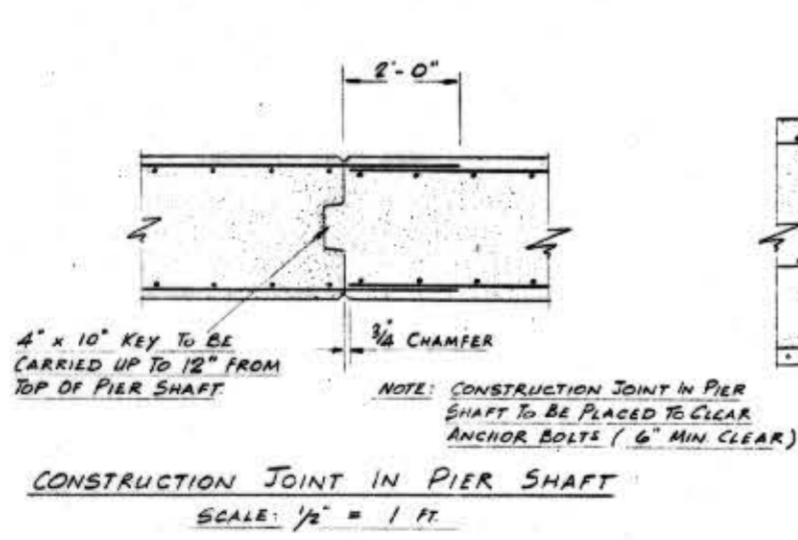

		<b>HADDIN, DAVIS &amp; BROWN (MANITOBA) LIMITED</b> CONSULTING ENGINEERS WINNIPEG MANITOBA	
<b>CITY of ST. BONIFACE, MANITOBA</b> ARCHIBALD ST. SUBWAY		<b>RAILWAY STRUCTURE</b> PIER DETAILS	
SCALE AS SHOWN DATE AUG. 1959 DSGN. BY W.A.G. DRN. BY W.G.	CRD. BY W.T.G. APP. BY M.L.P. JOB No. 4102 SHEET No. 7 OF 22	DWG. No. SW2-07	REVISIONS BY APP DATE

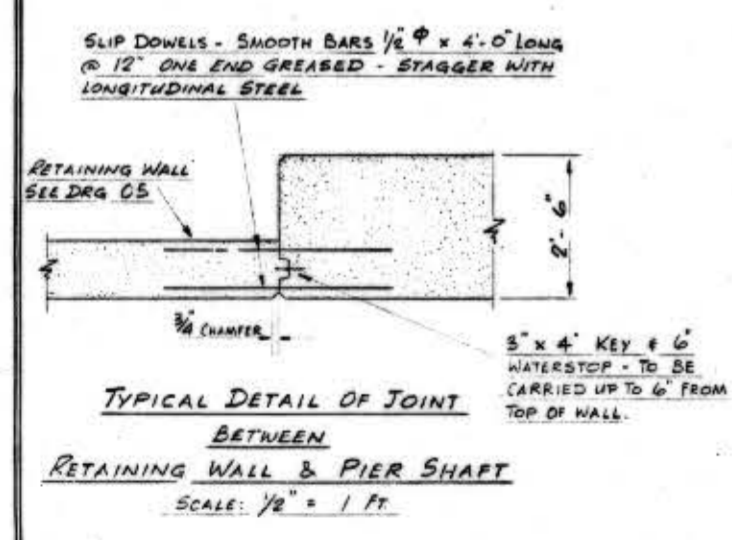