

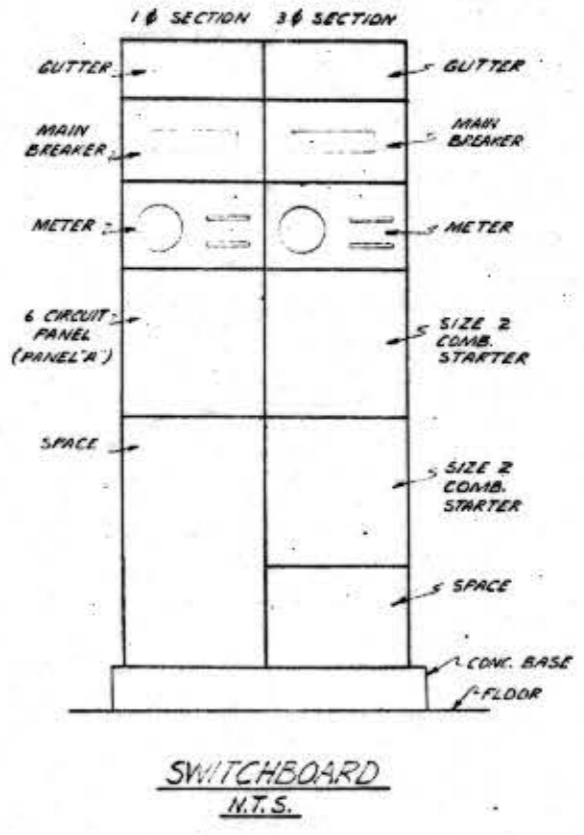
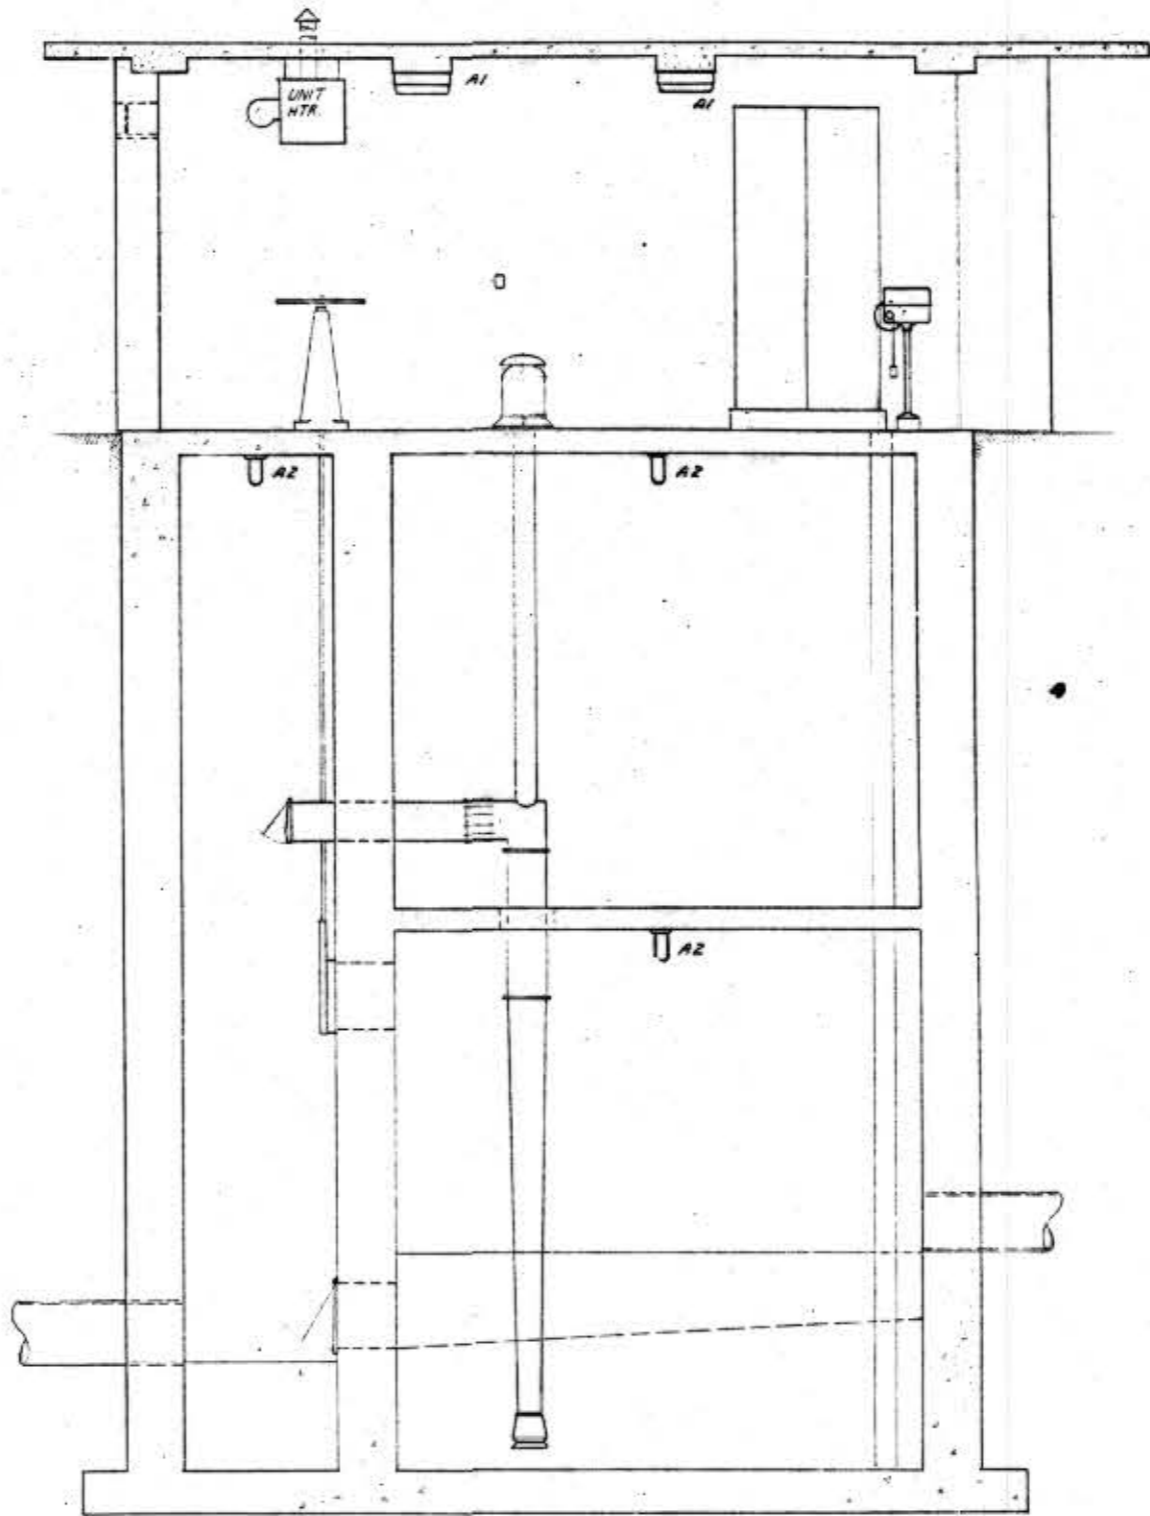
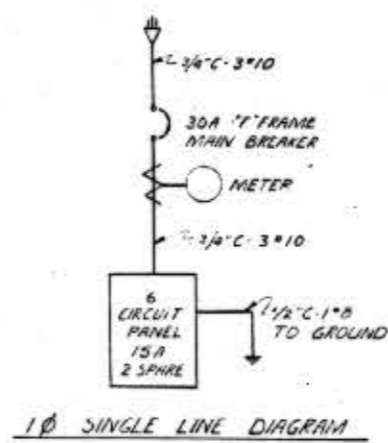


PLAN  
SCALE 3/8" = 1'-0"

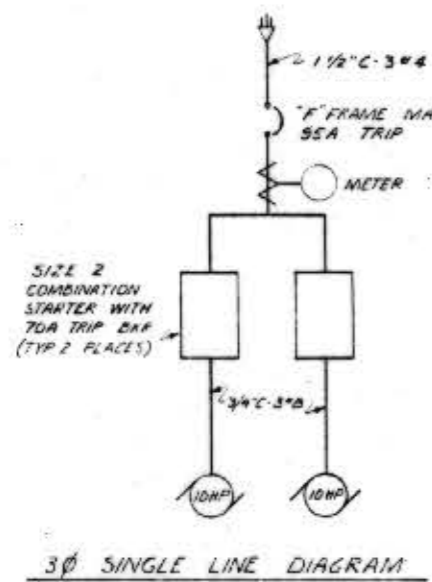

	HADDIN, DAVIS & BROWN (MANITOBA) LIMITED	
	CONSULTING ENGINEERS MANITOBA	
CITY OF ST. BONIFACE, MANITOBA		
ARCHIBALD ST. SUBWAY		
PUMP STATION		
ELECT., HEATING AND VENTILATING		
	SCALE AS SHOWN DATE SEPT 1959 DESN. BY E.G.W. DRN. BY J.D.F.	DWG. No. SW2-20 SHEET No. 20 OF
BY	APP	REVISIONS
		DATE

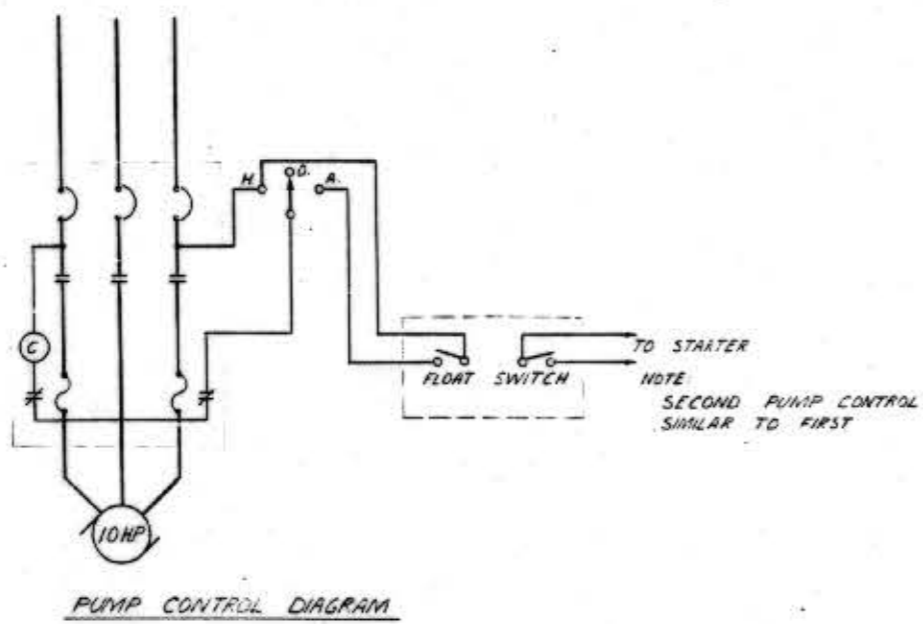