


GARRY ST.

EXISTING TOWER




VENT PIPES PRODUCT DISTRIBUTION PIPES COLUMNS

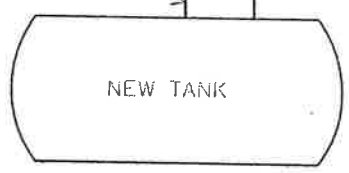

NEW TANK

DRIVEWAY

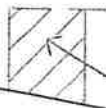

EXISTING UNI-STONE SPEED BUMP

EXISTING LIGHT STANDARD

GRAHAM STREET




CANADA POST CORPORATION
TANK UPGRADE
WINNIPEG, MANITOBA

NEW TANK LOCATION PLAN


SCALE: 1 : 200
DATE: DEC/2002
DRAWN BY: MJK
PROJECT NO.: WX05117.2

FIGURE C5

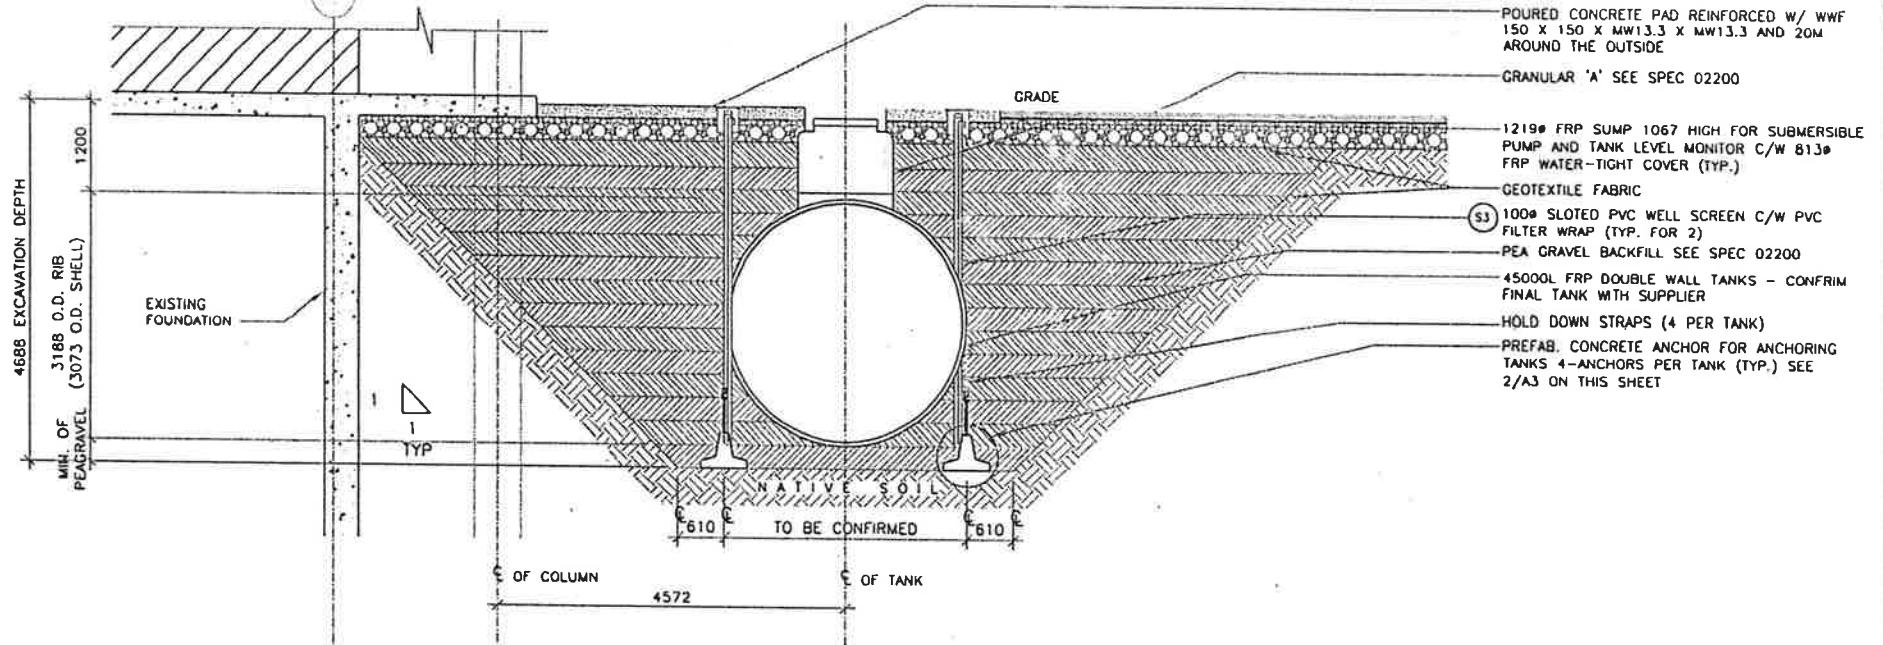

DETAIL #1 LATERAL VIEW OF TANK INSTALLATION

0 1000

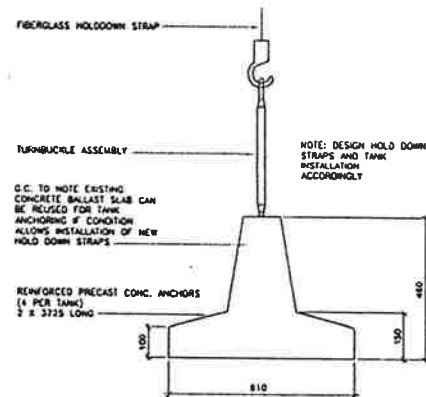

DETAIL #1 LATERAL VIEW OF PRECAST CONC. TANK ANCHOR

0 250