




1 HALF ELEVATION OF OUTSIDE DUCT SHAFT WALL (WEST)
SCALE: 1/4" = 1'-0"

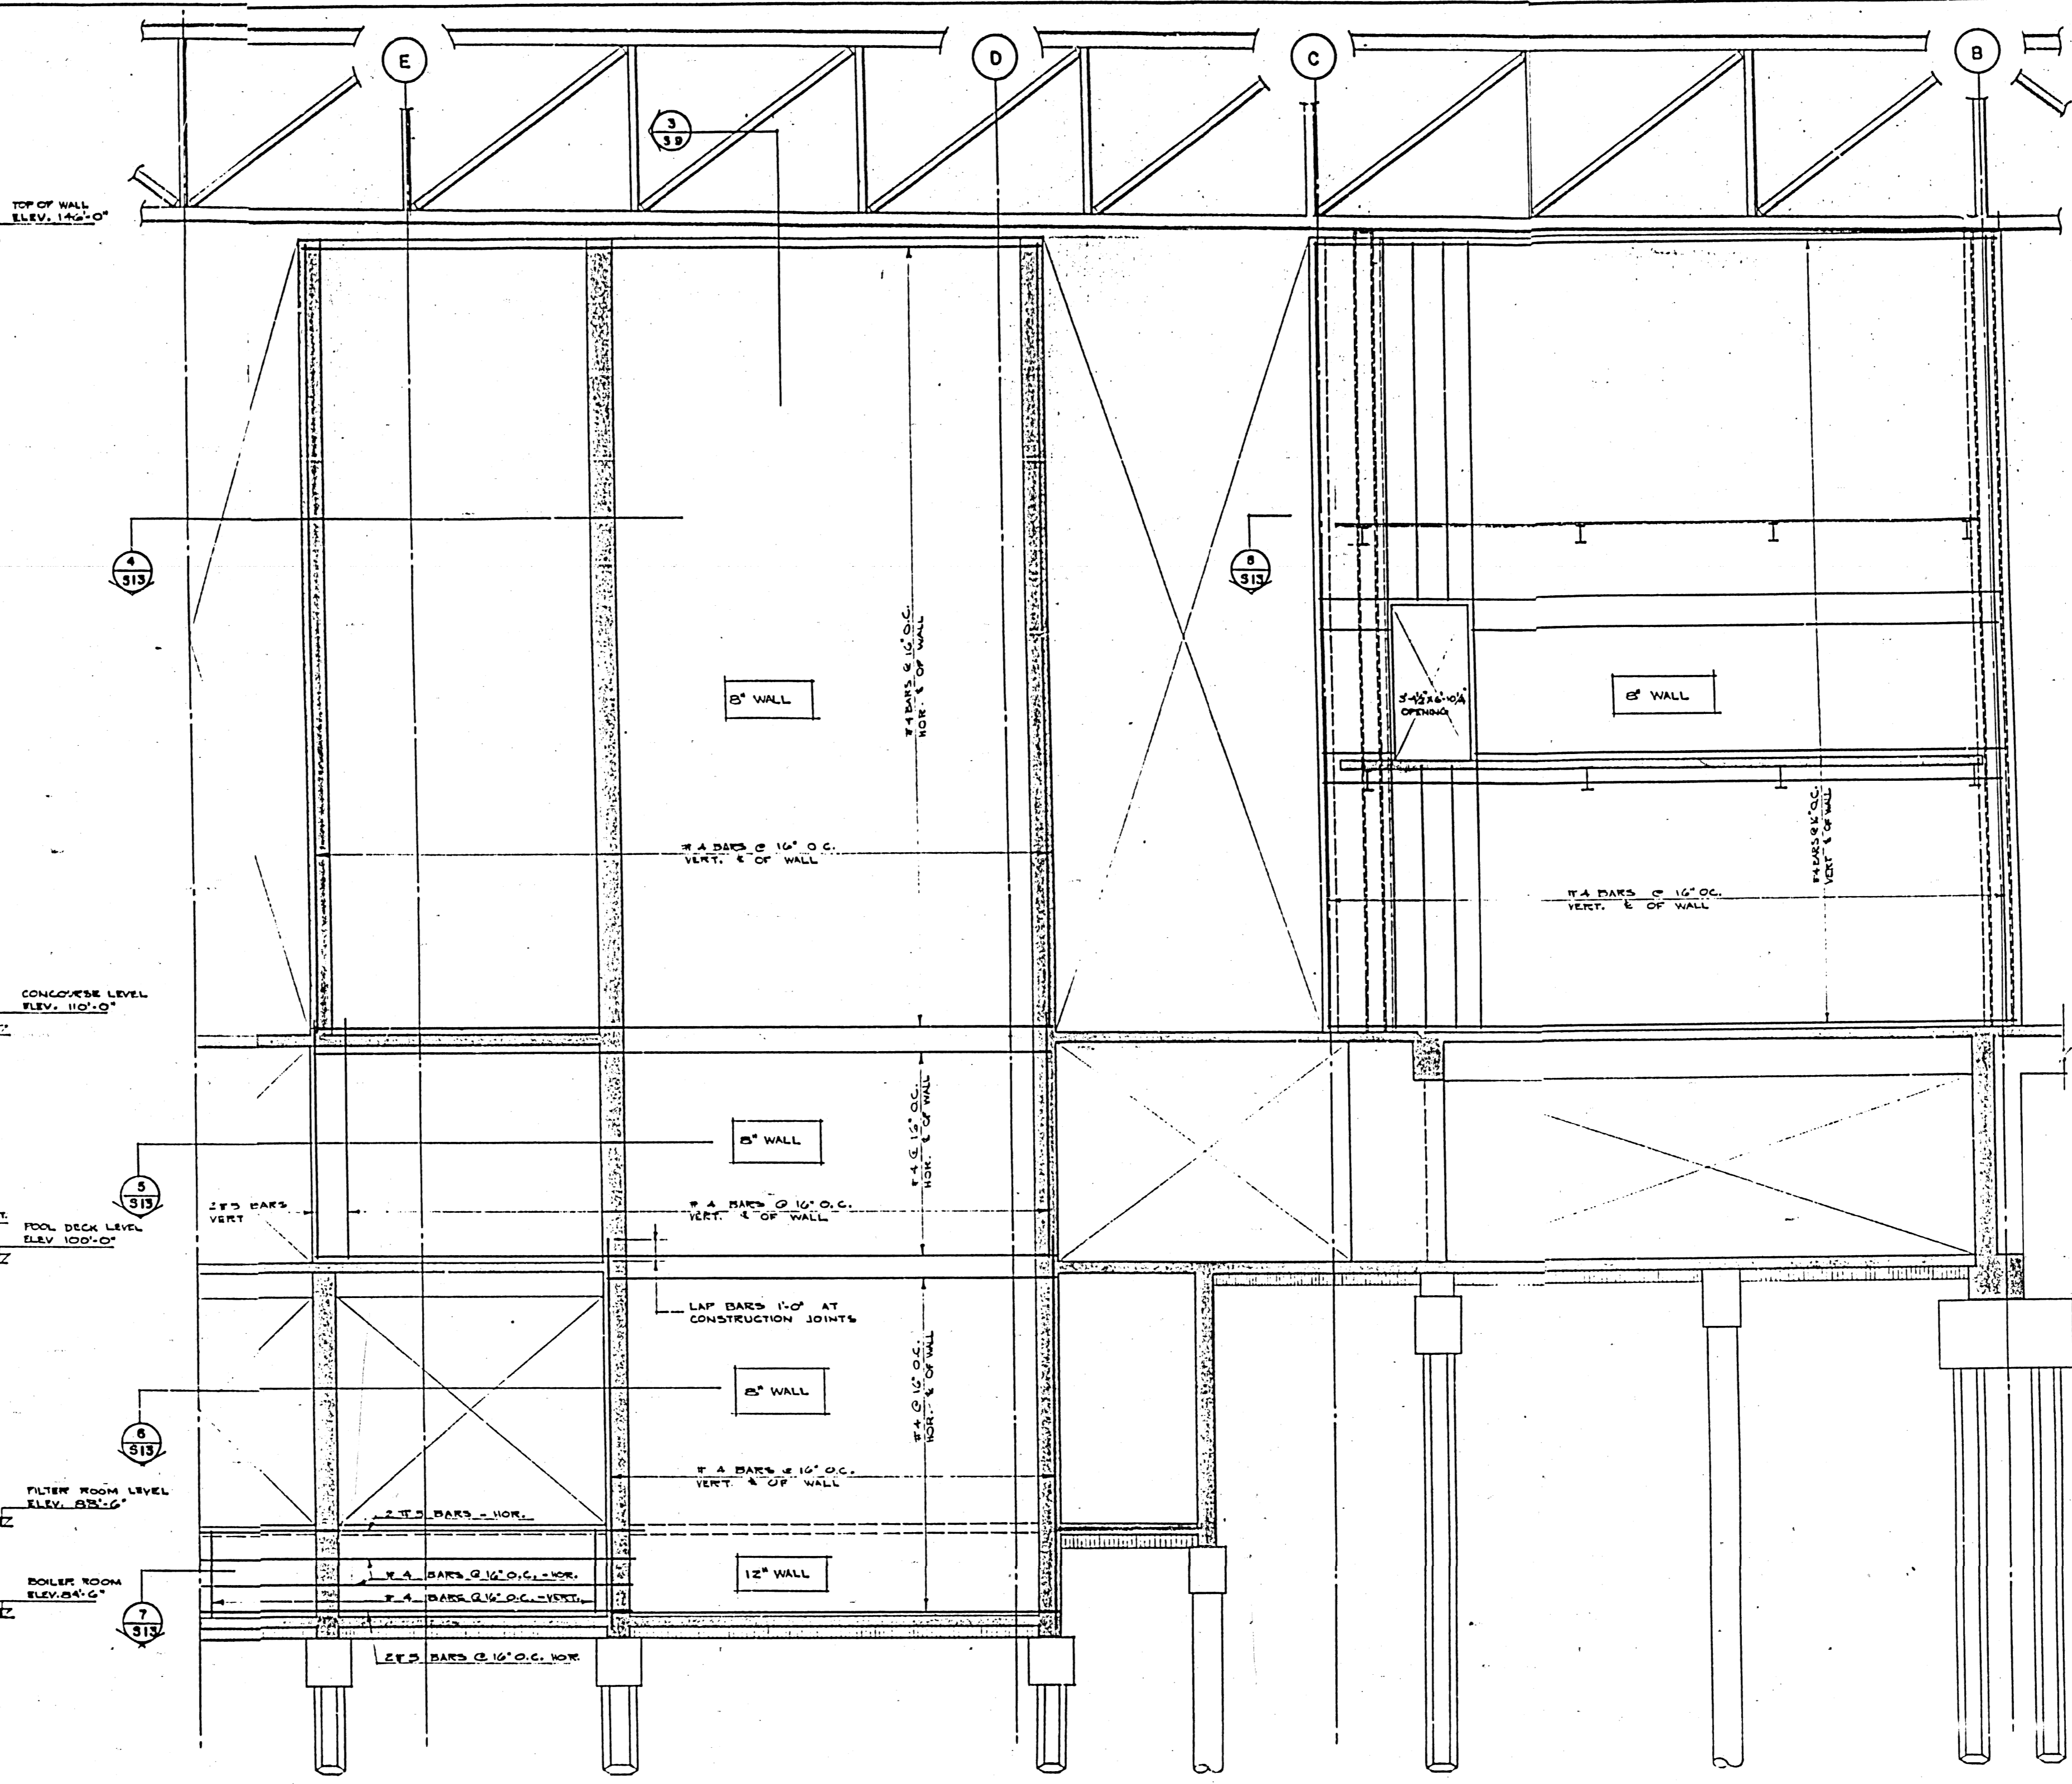


2 HALF ELEVATION OF INSIDE DUCT SHAFT WALL (WEST)
SCALE: 1/4" = 1'-0"

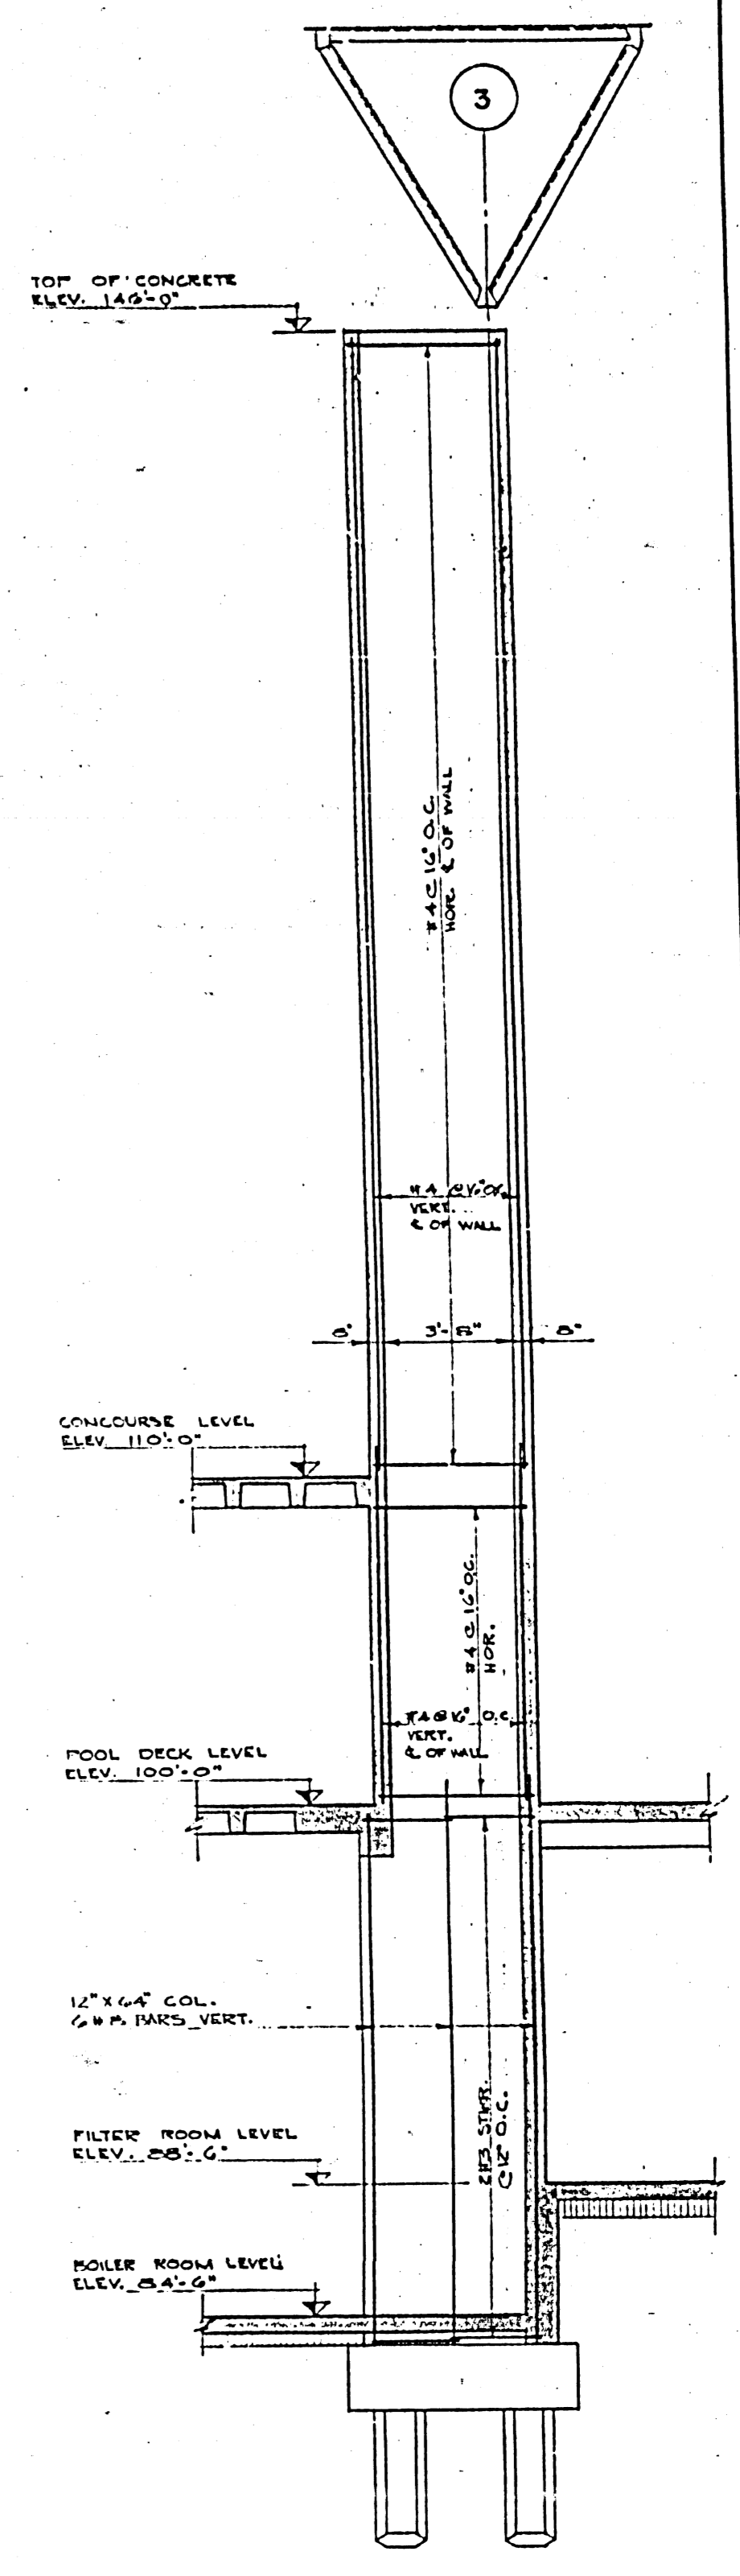


3 SECTION THROUGH DUCT SHAFT
SCALE: 1/4" = 1'-0"

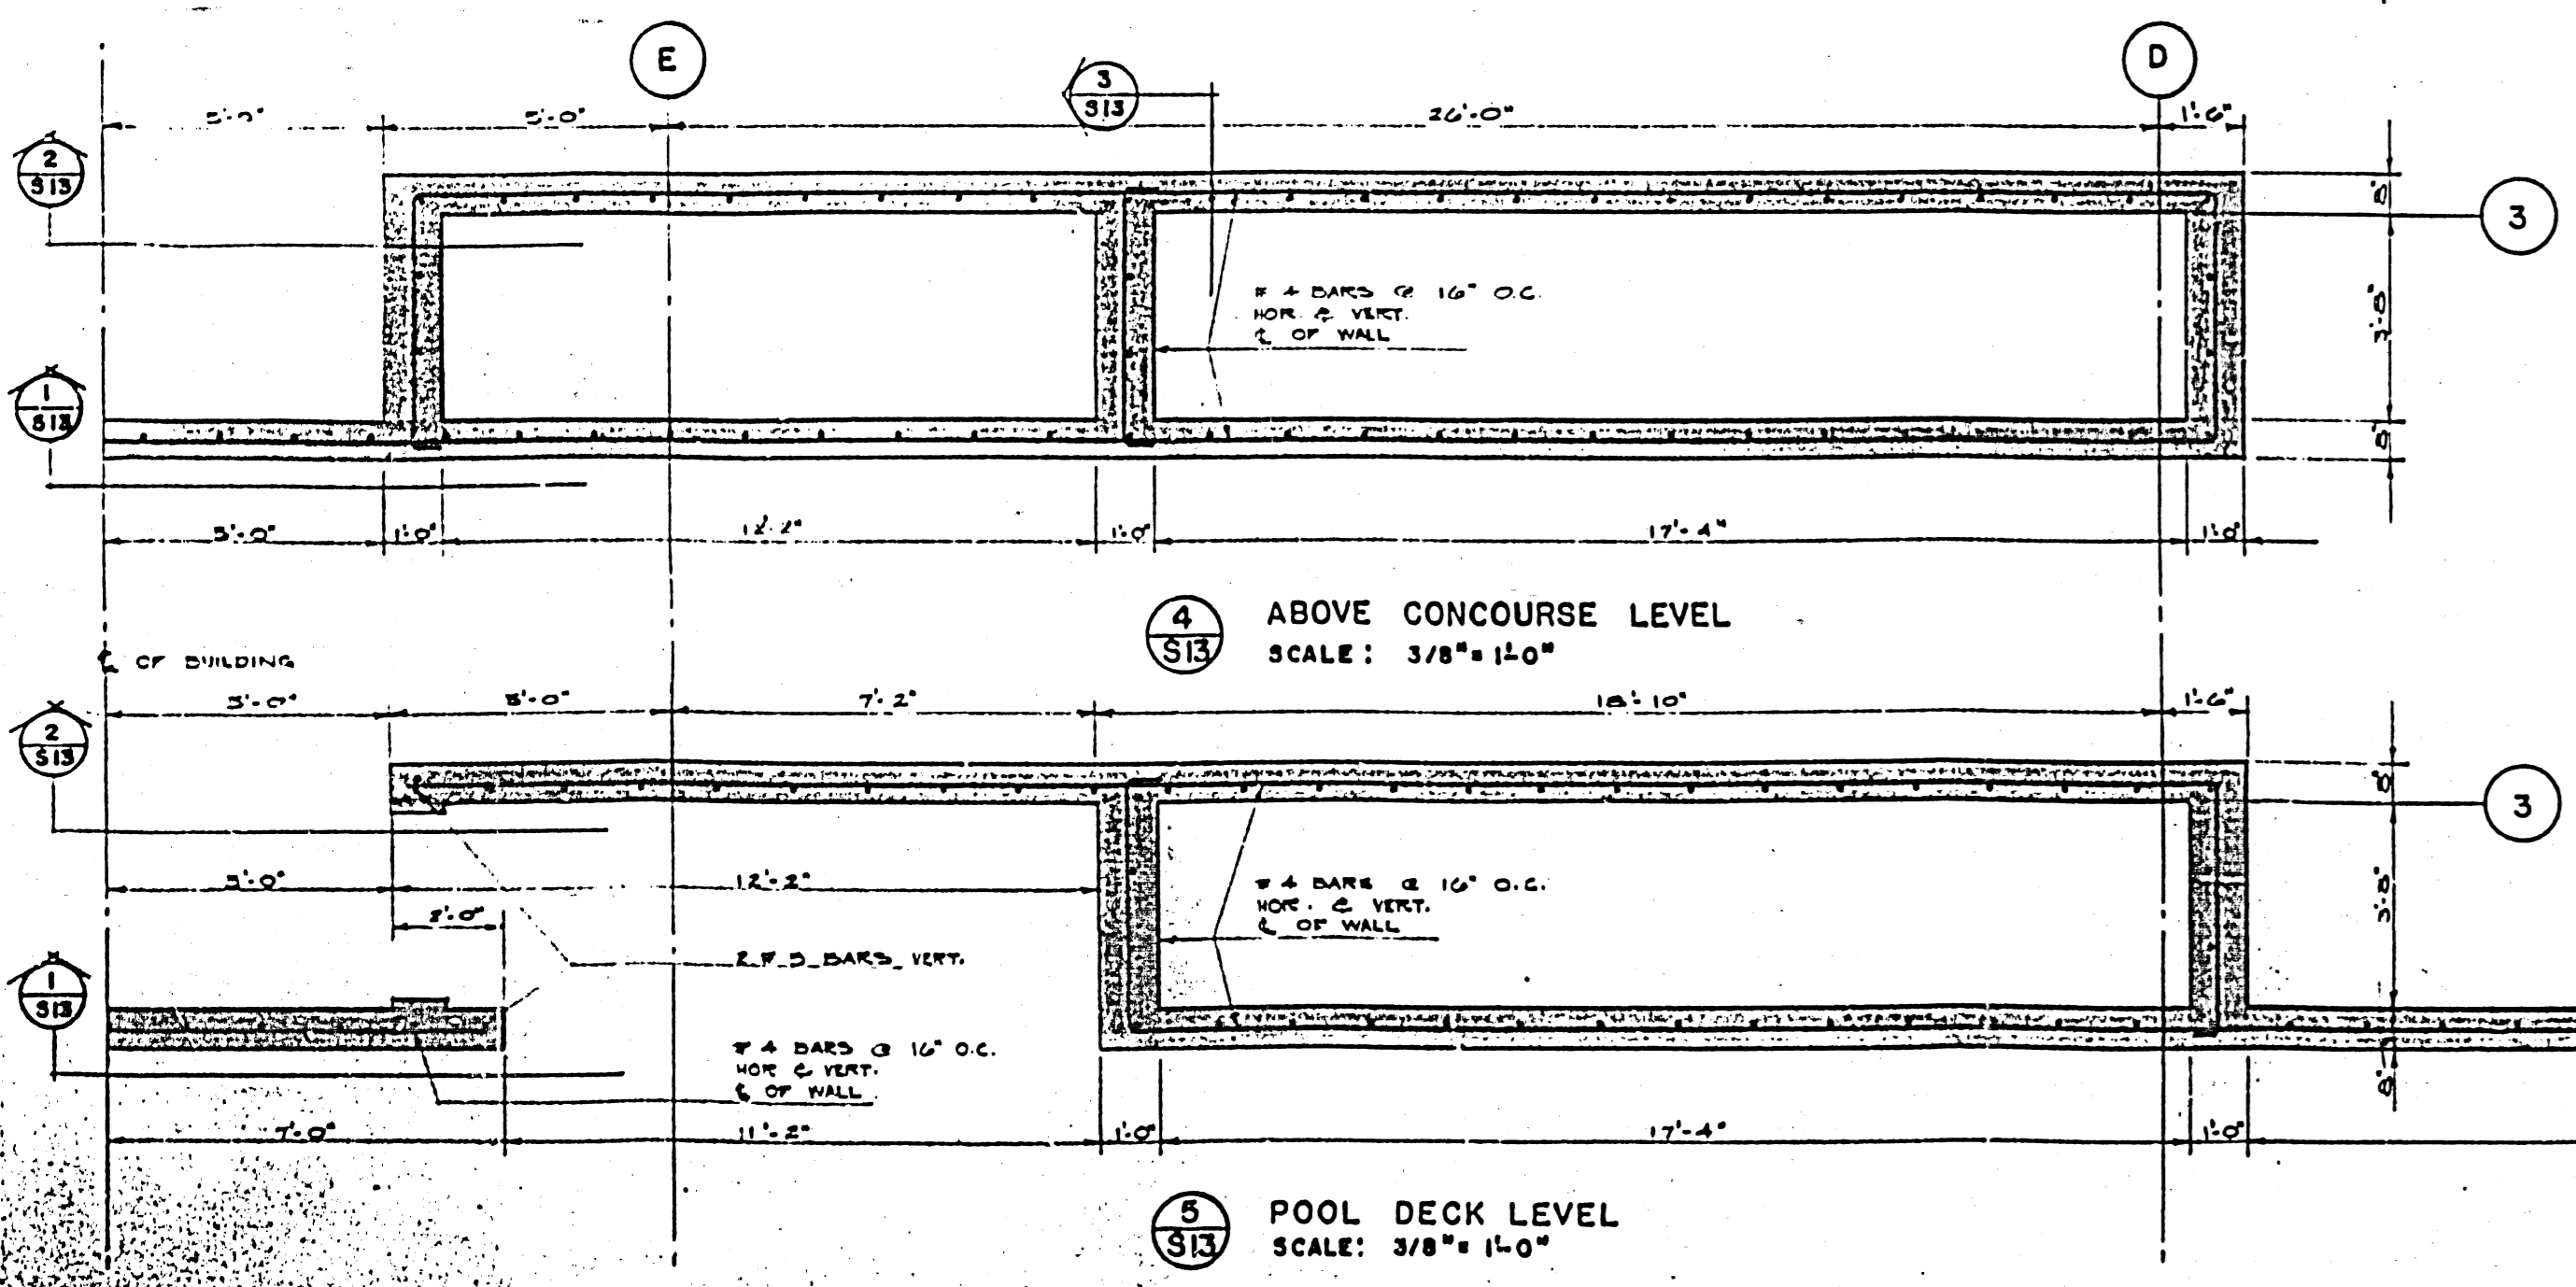

4 ABOVE CONCOURSE LEVEL
SCALE: 3/8" = 1'-0"

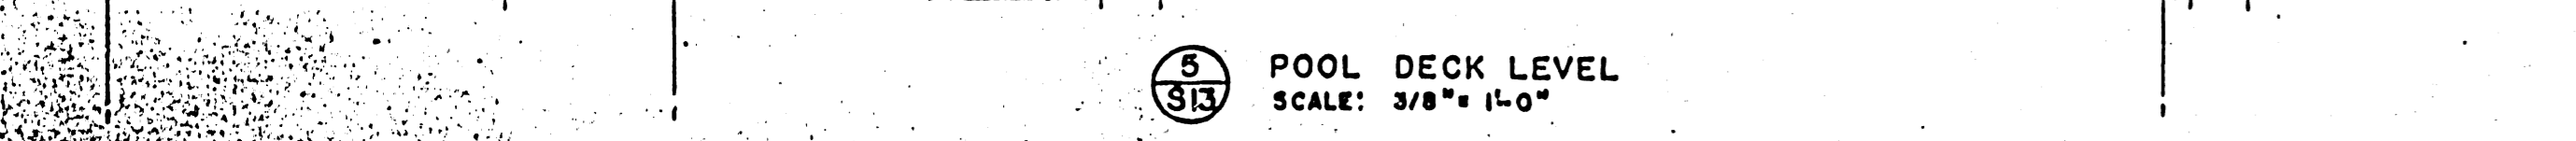


5 POOL DECK LEVEL
SCALE: 3/8" = 1'-0"

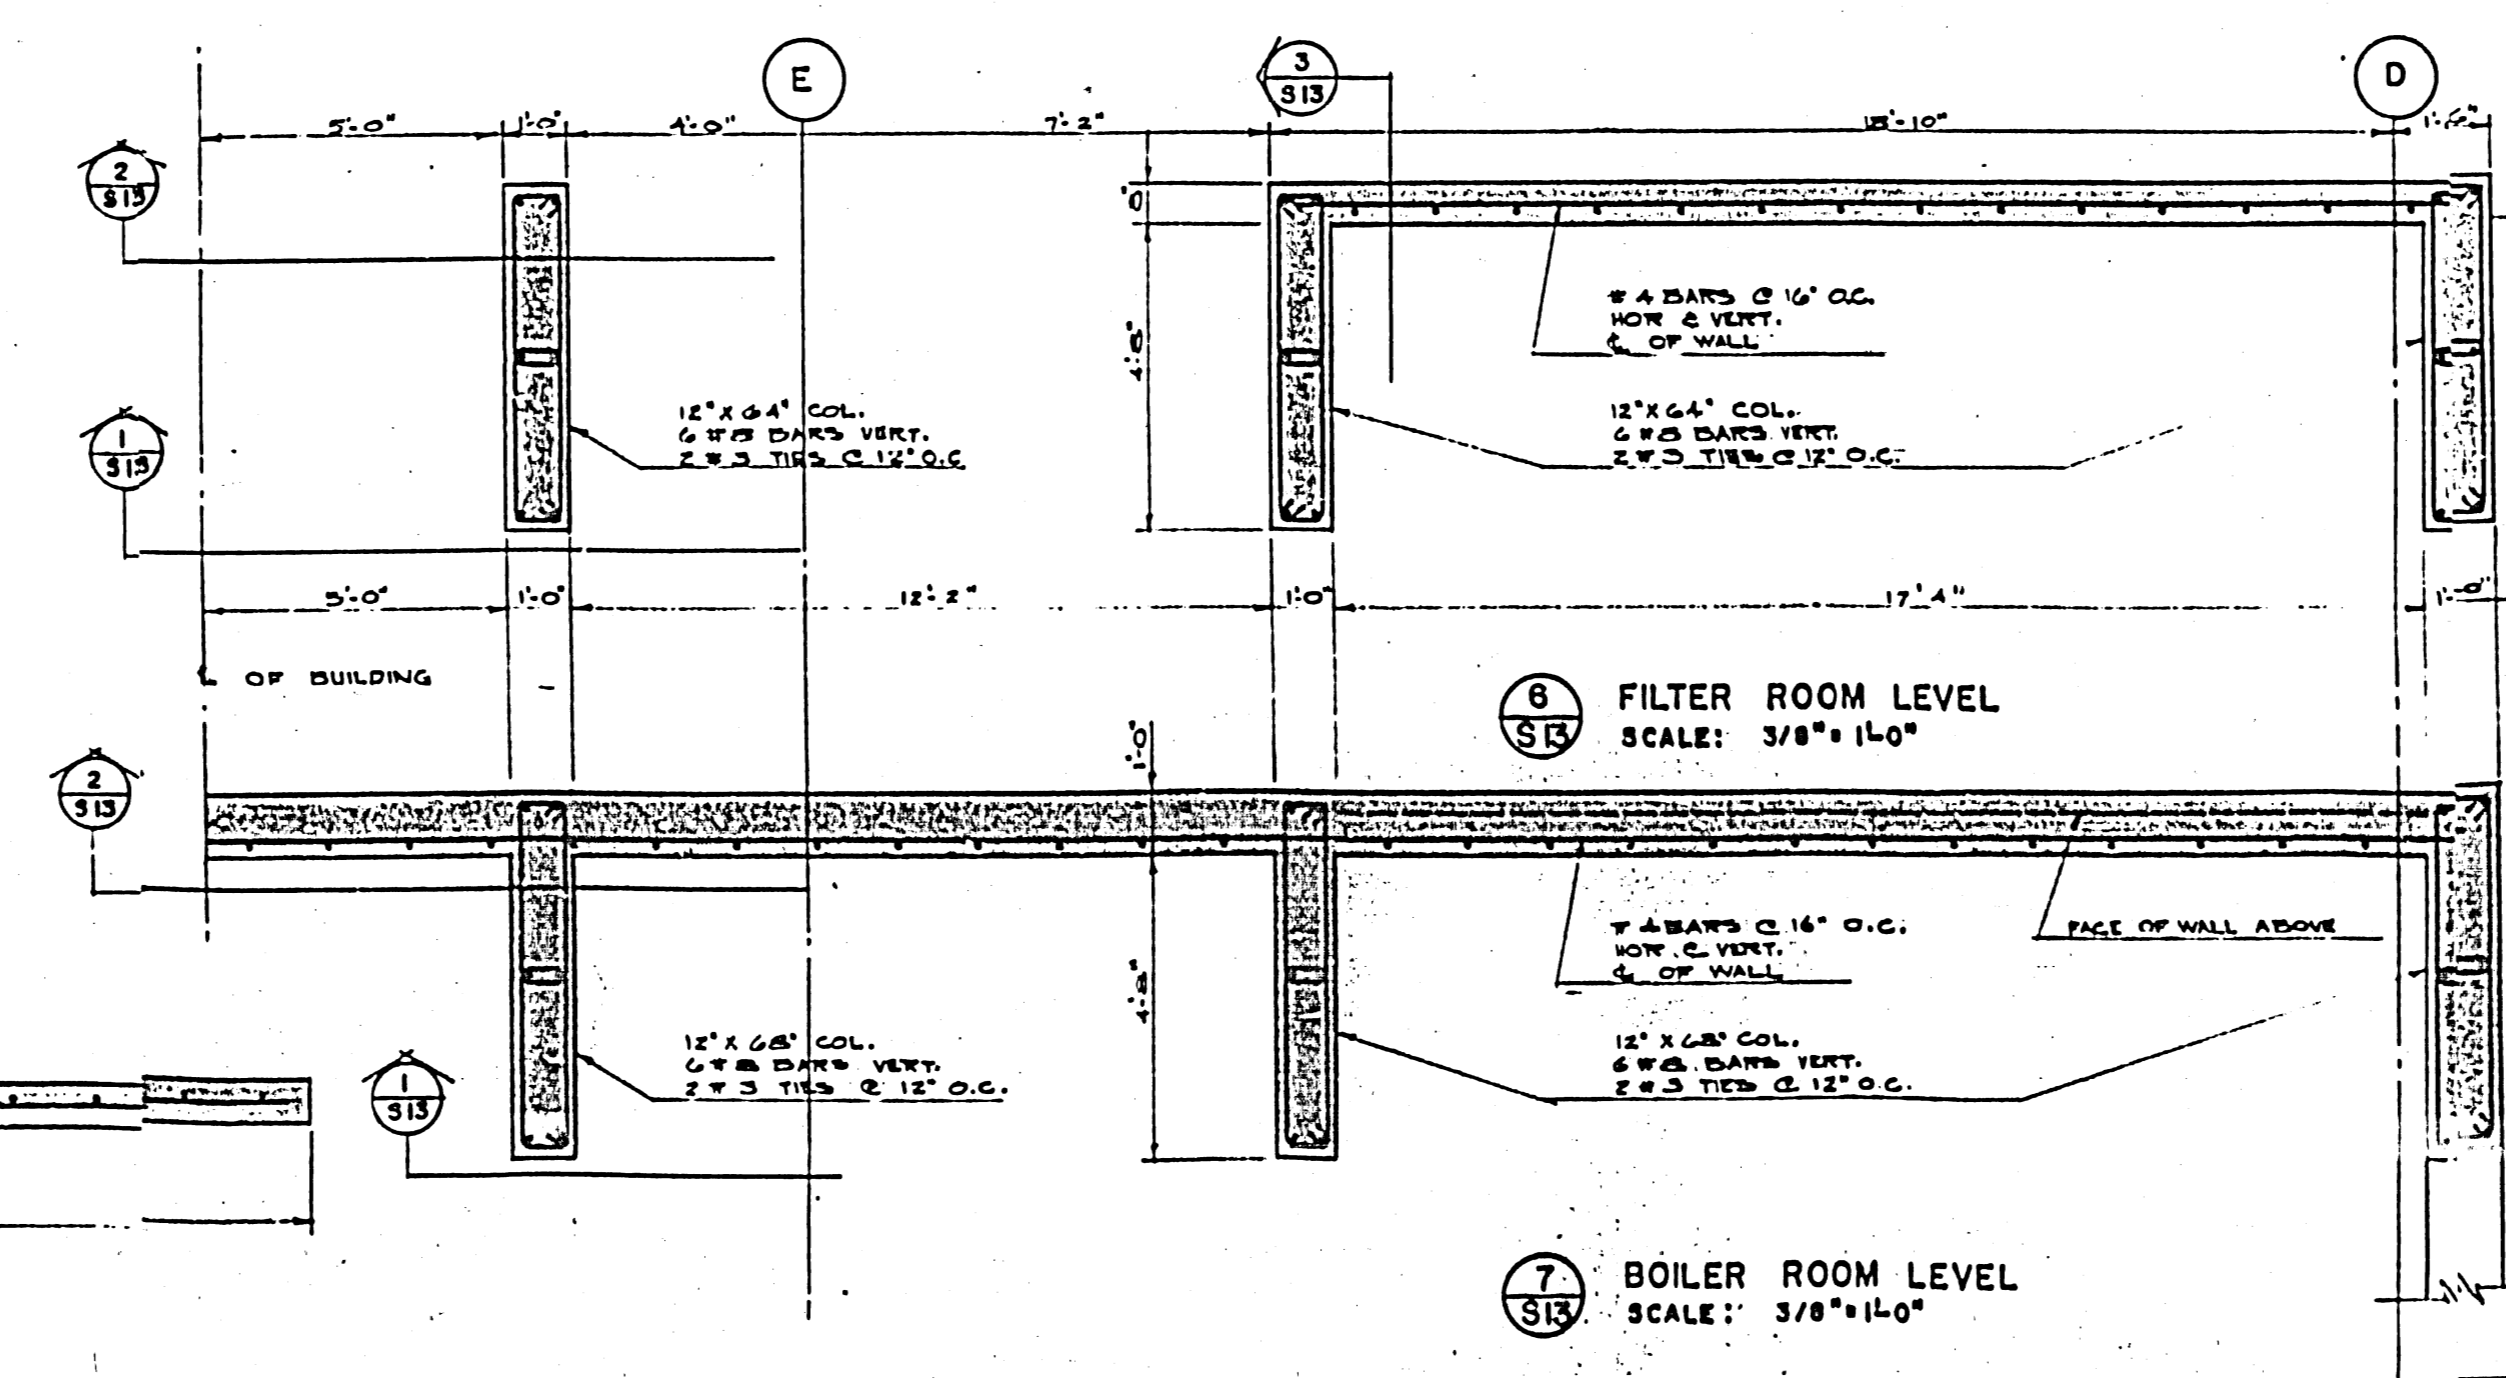

6 FILTER ROOM LEVEL
SCALE: 3/8" = 1'-0"



7 BOILER ROOM LEVEL
SCALE: 3/8" = 1'-0"

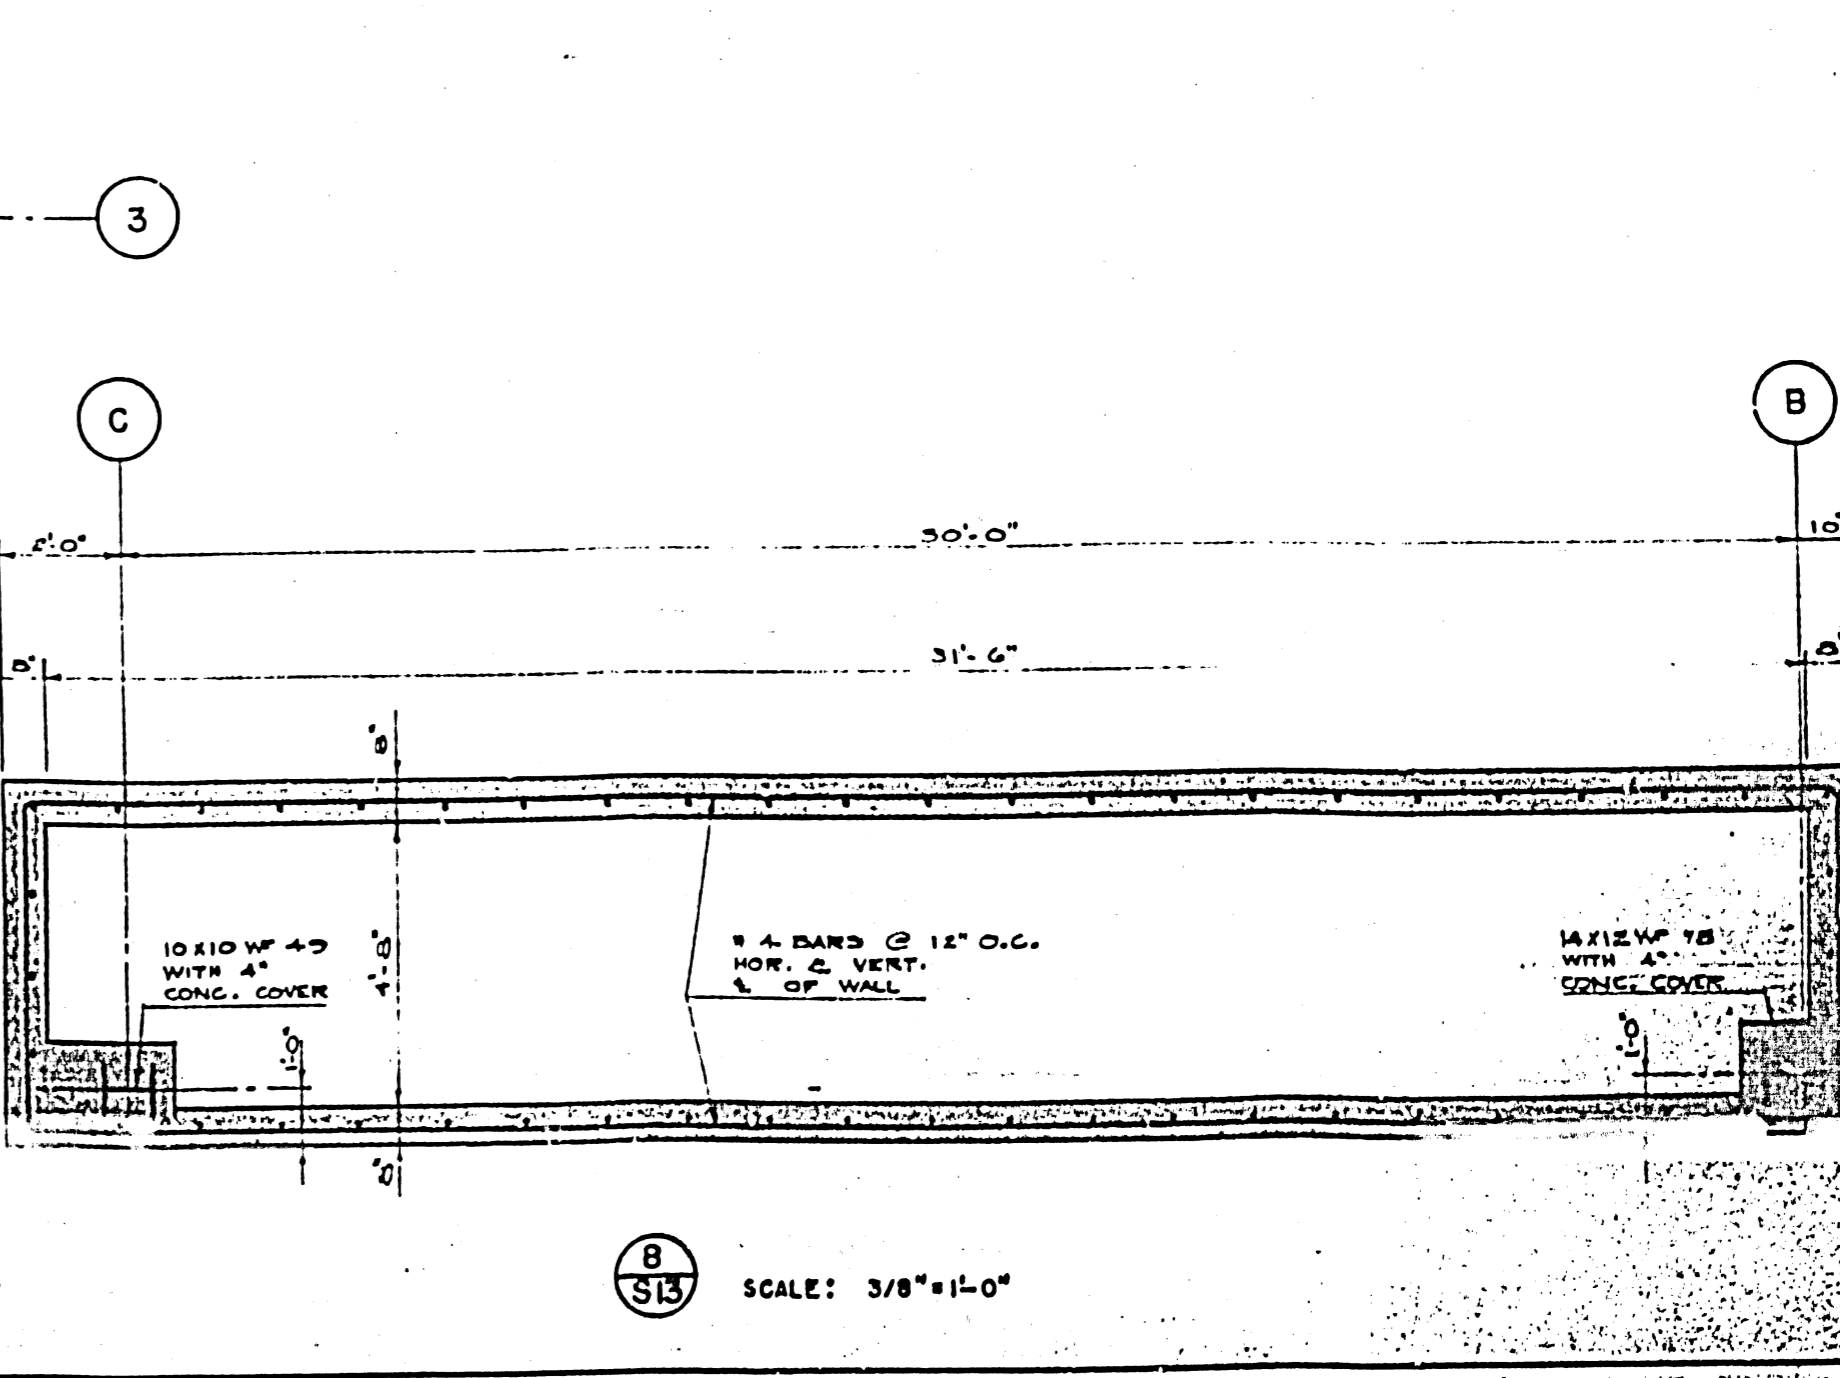

8 SCALE: 3/8" = 1'-0"

FOR GENERAL NOTES SEE SHEET 12

| NO. | REV. | DESCRIPTION | DATE |
|-----|------|-------------|------|
| | | | |
| | | | |
| | | | |
| | | | |
| | | | |

DESIGNED BY
G.B.L.

CHECKED BY
[Signature]

DATE
MARCH 28, 1966

REGISTERED PROFESSIONAL ENGINEER
W. H. MILLEY

REGISTERED ARCHITECT
SMITH CARTER SEARLE

SMITH CARTER SEARLE ASSOCIATE
ARCHITECTS AND CONSULTING ENGINEERS
WINNIPEG BRANSON PORT ARTHUR TORONTO



PAN-AMERICAN GAMES
SWIMMING FACILITY
WINNIPEG, MANITOBA

DUCT SHAFT DETAILS
SCALE: 1/4" = 1'-0"

65080 S13