
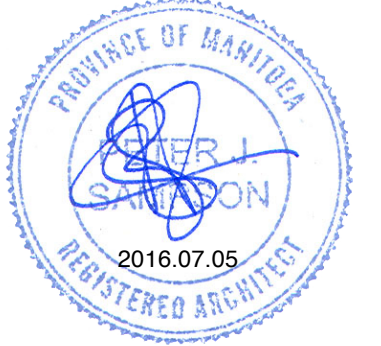
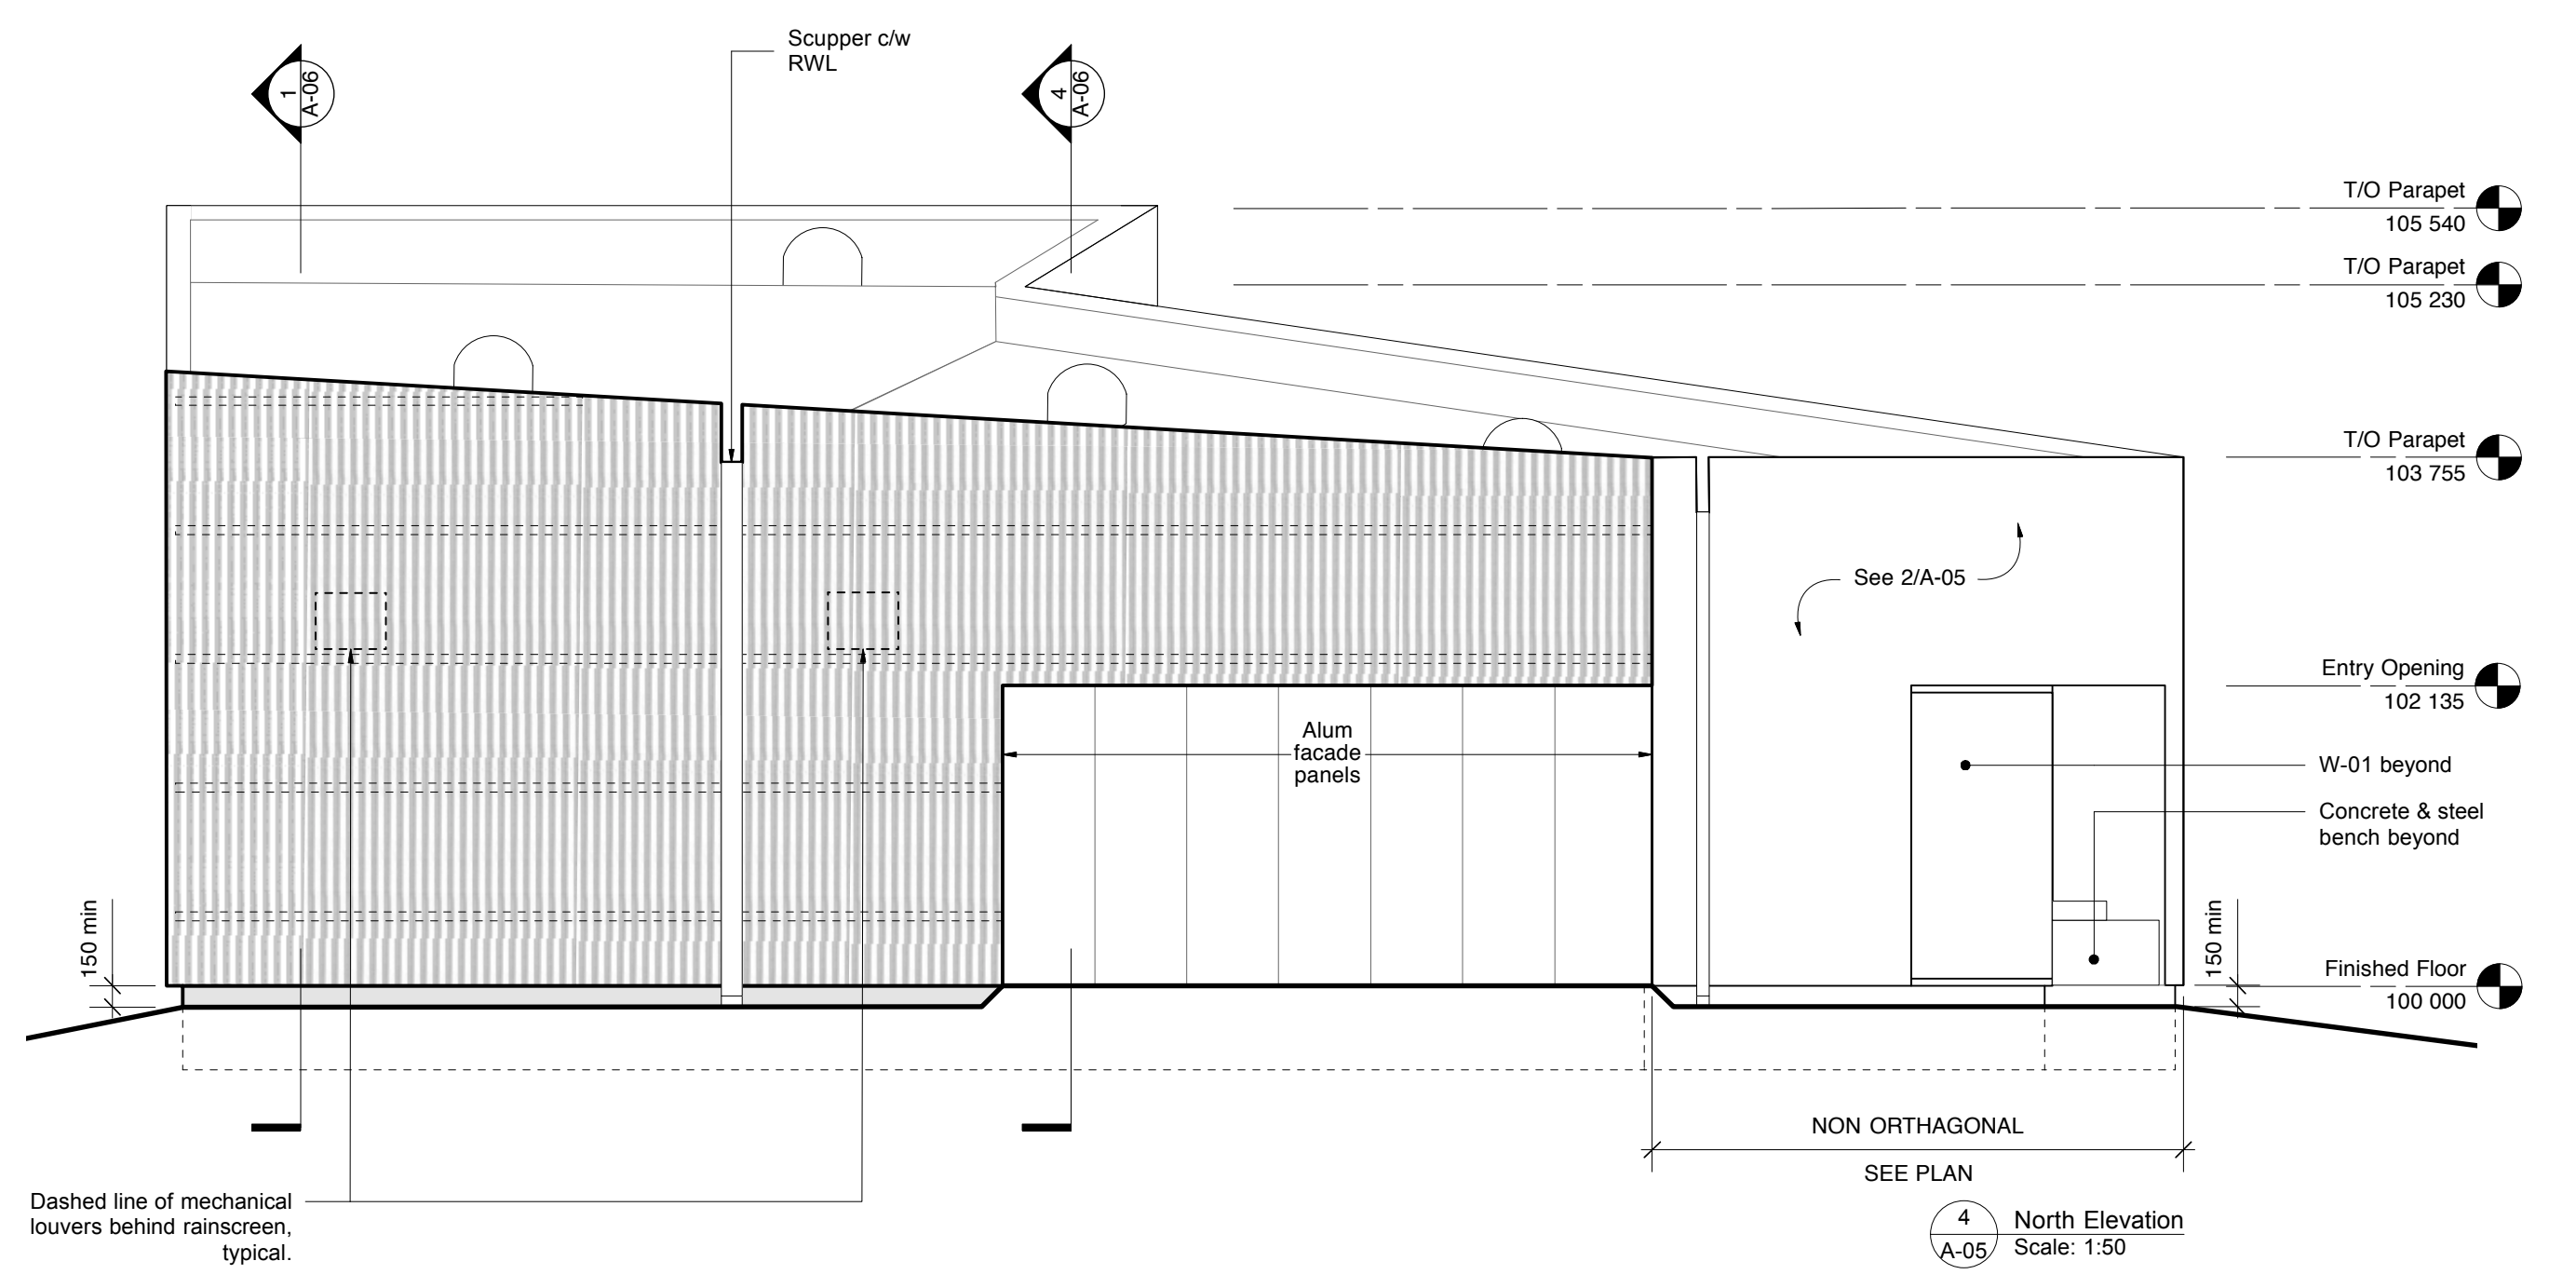
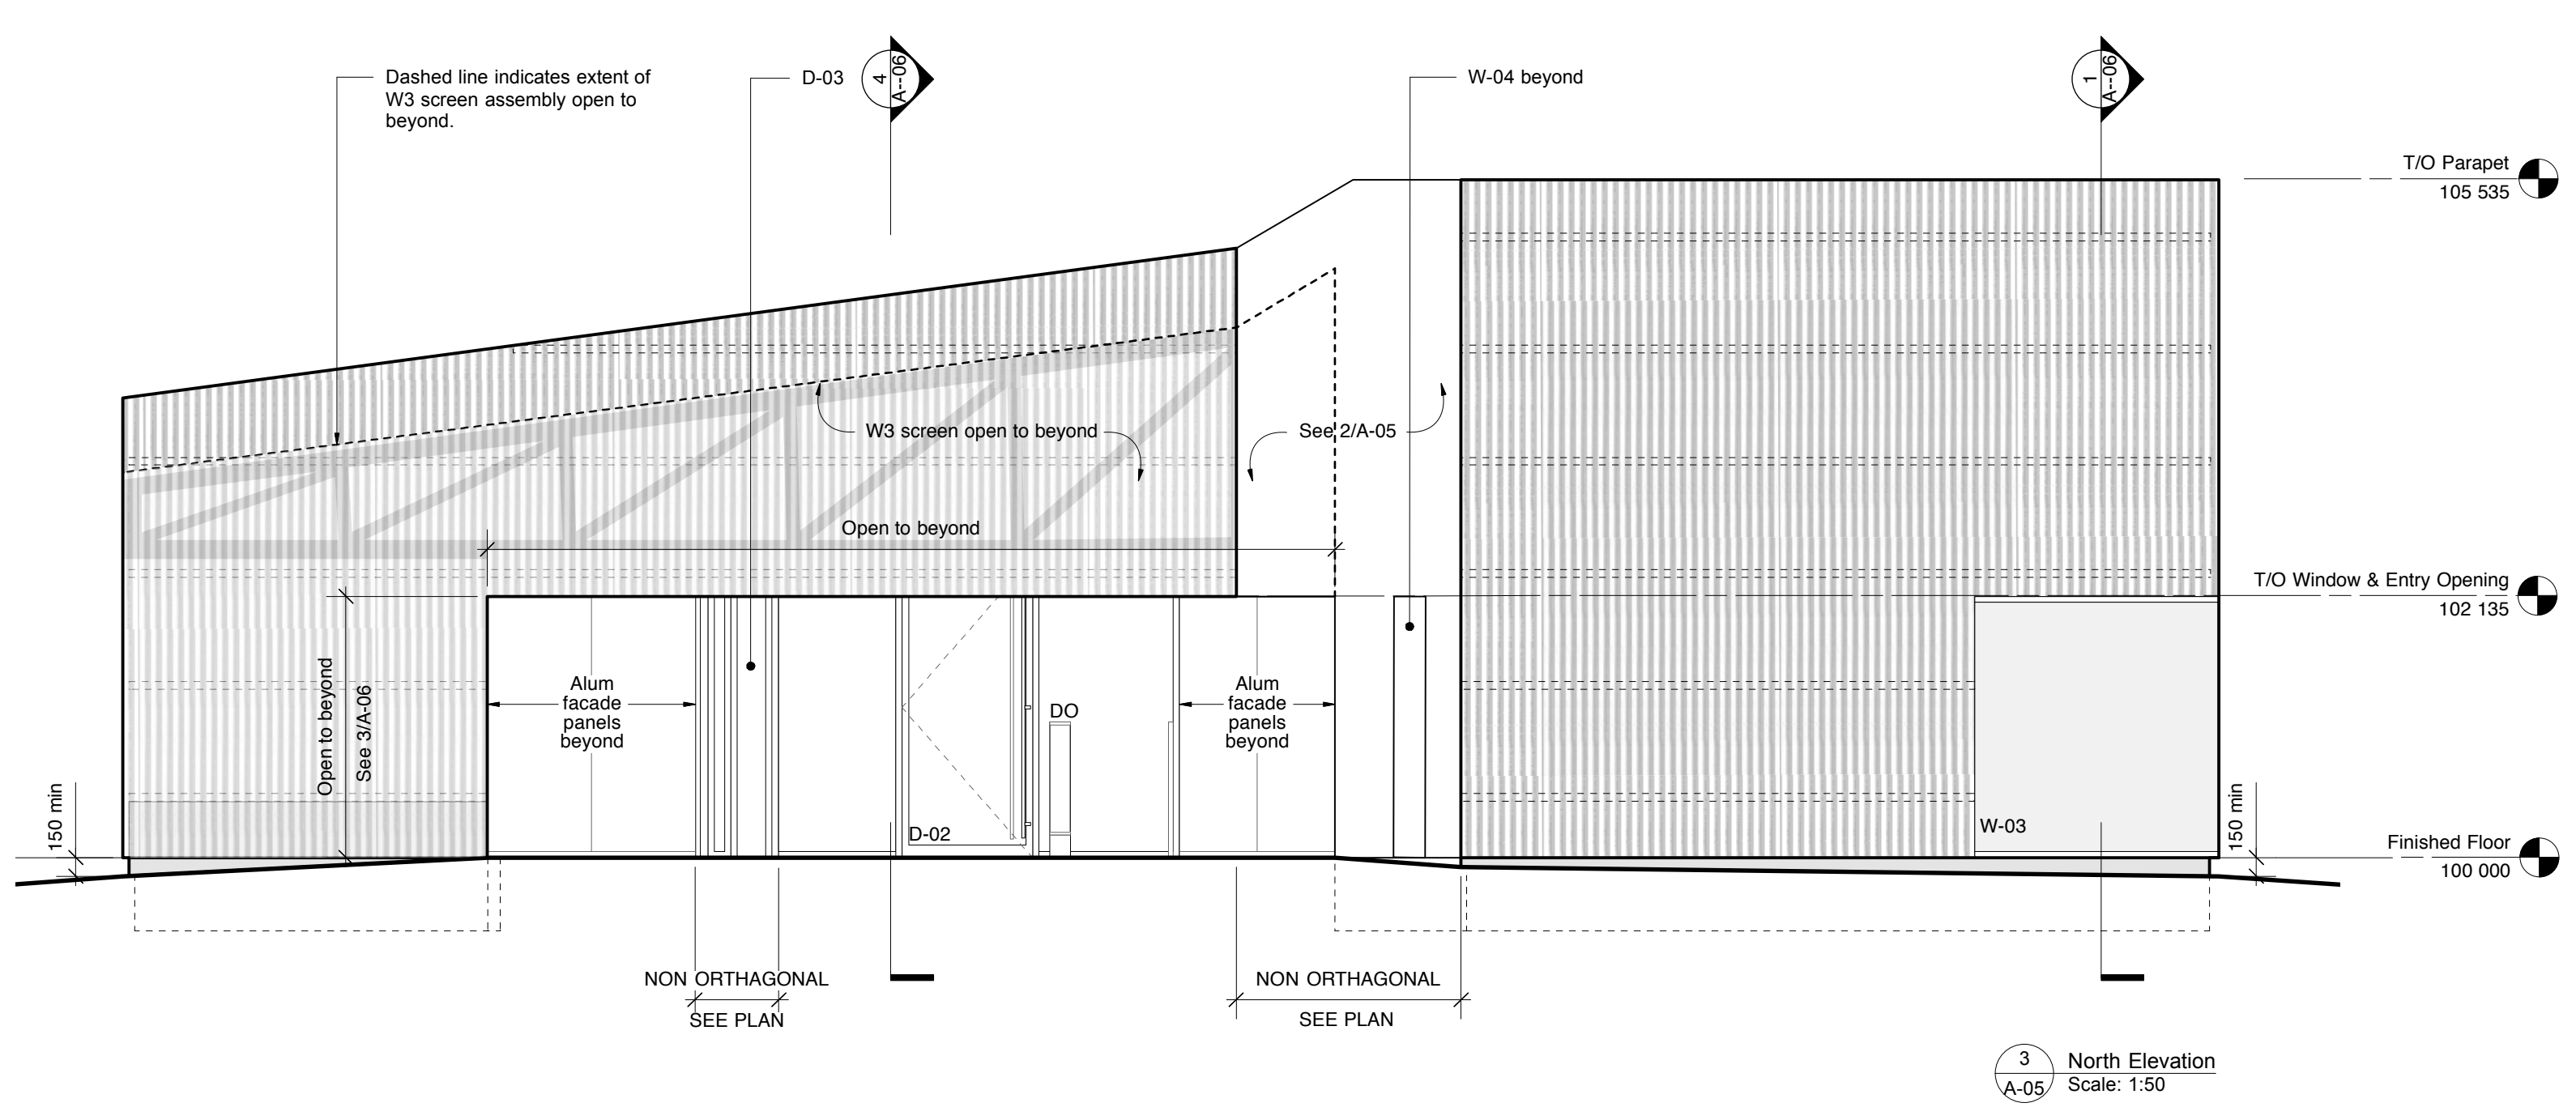
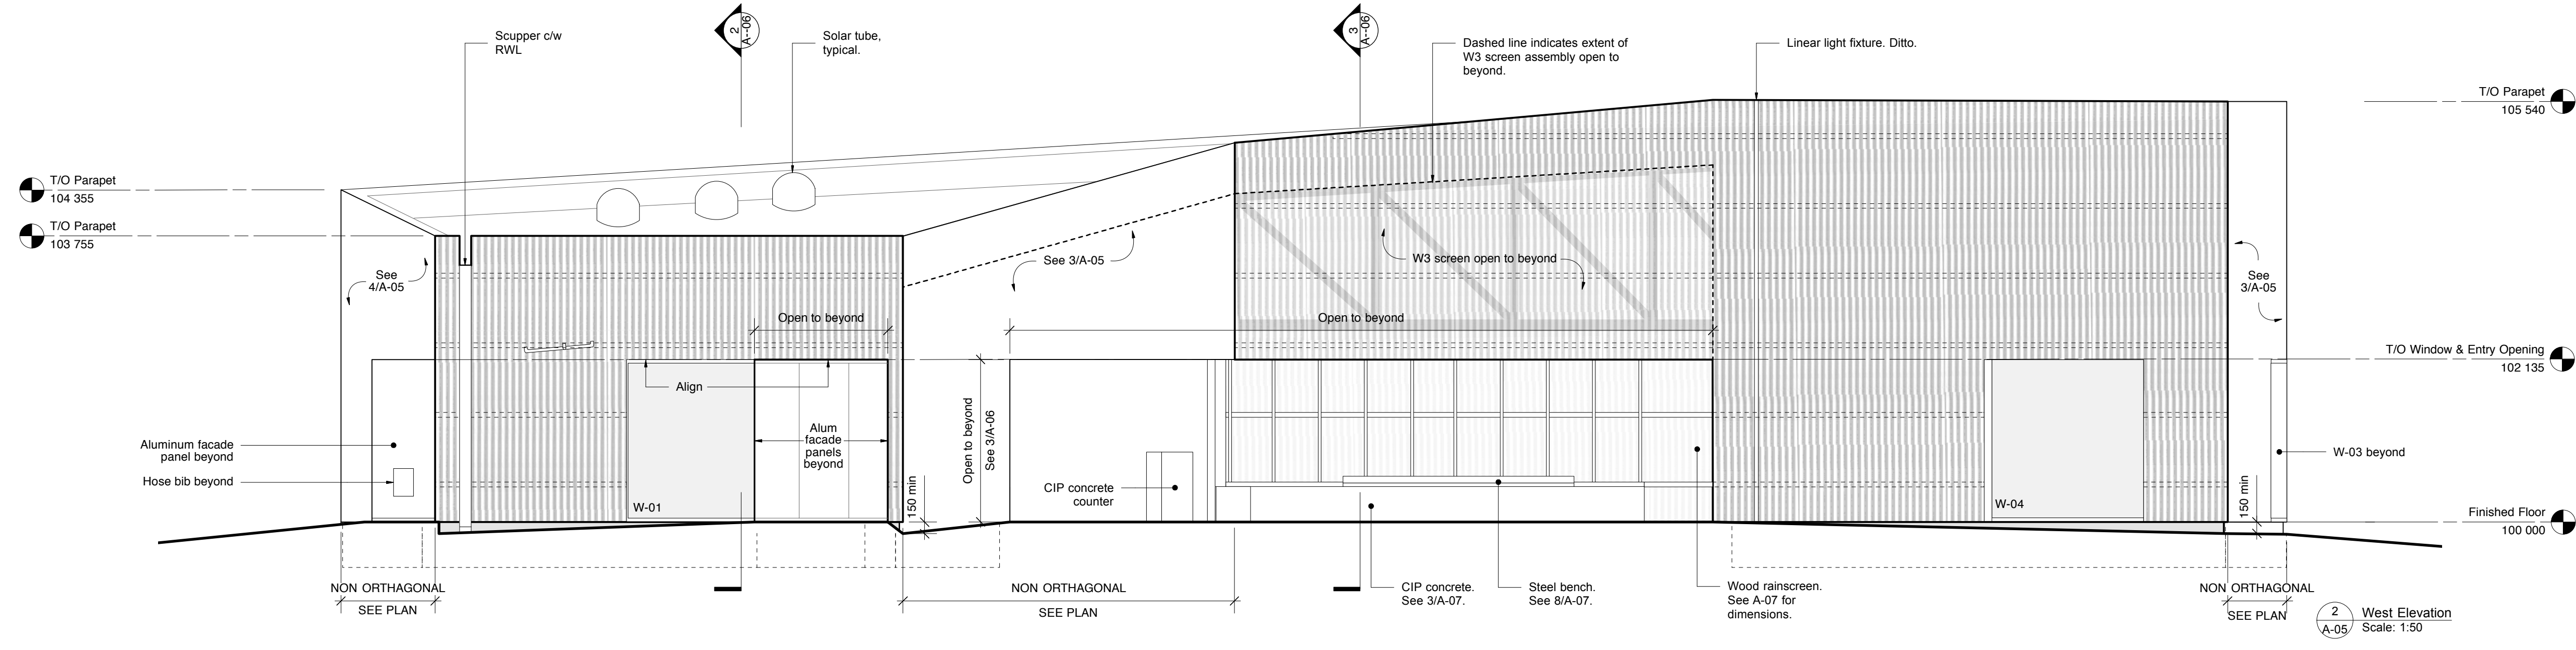


Owner  
 City of Winnipeg  
 Crescent Drive Park  
 781 Crescent Drive

No.	Date	Revision Notes
1.	2016.02.26	Issued for Client Review
2.	2016.07.05	Issued for Construction

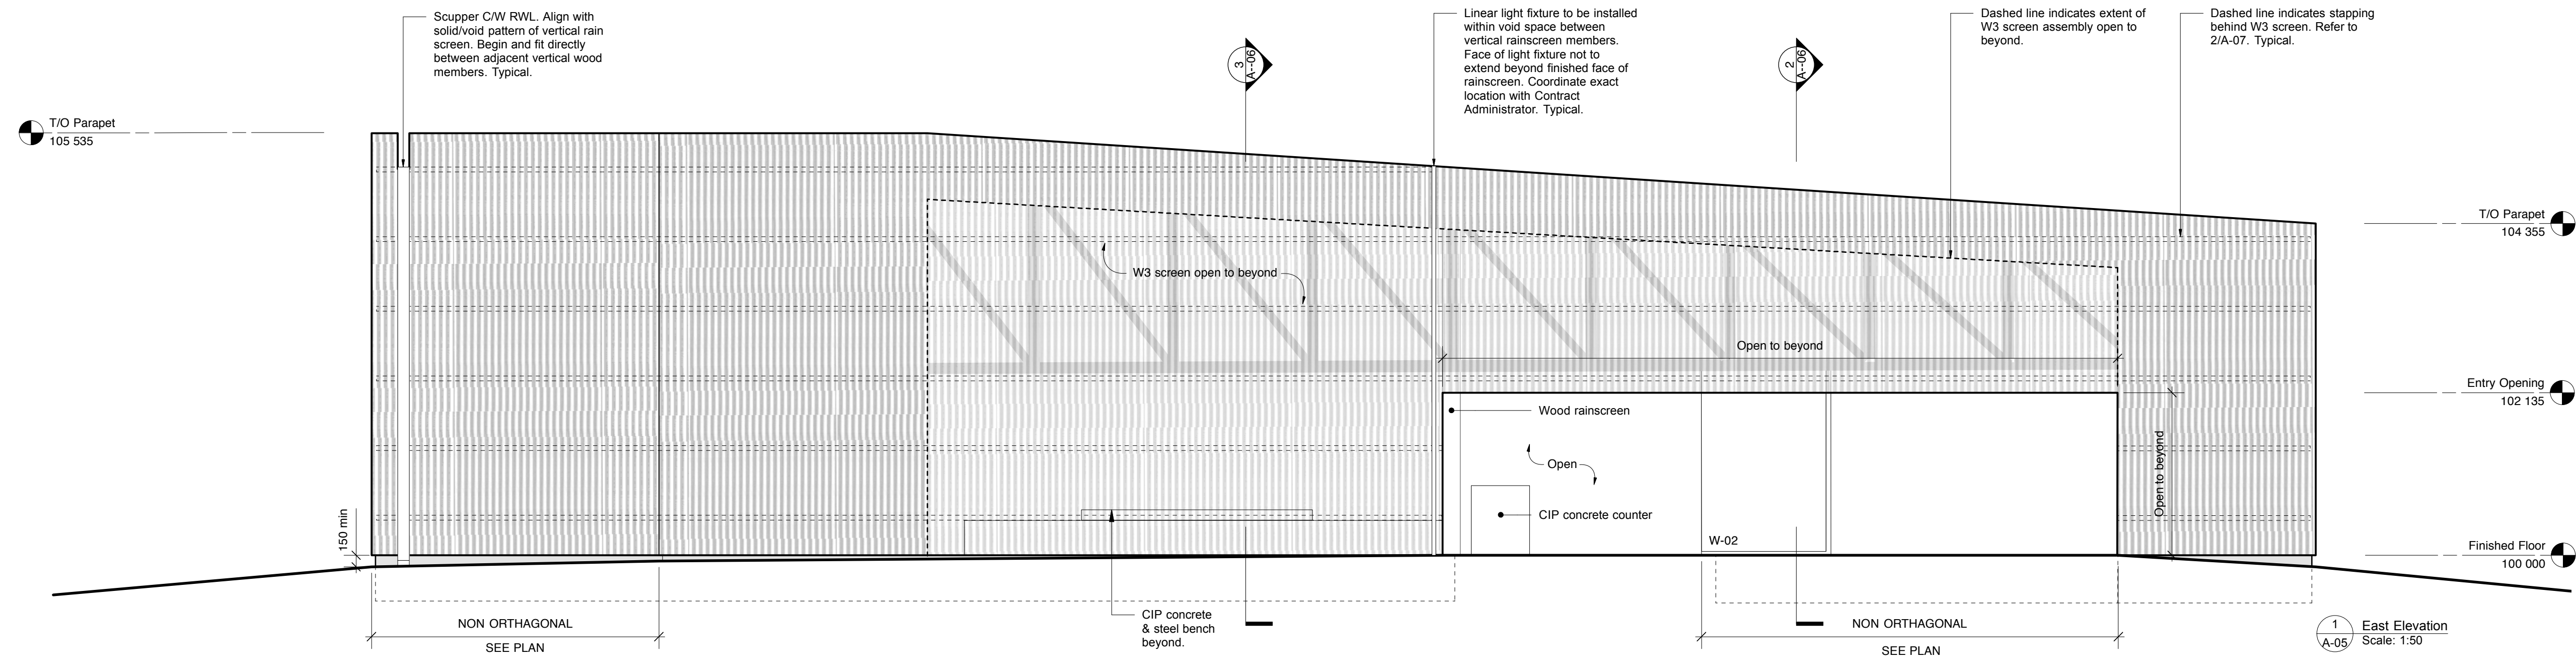

This drawing must not be scaled. The contractors shall verify all dimensions and other data on site prior to commencement of work. Discrepancies, errors, and omissions are to be reported to the Architect prior to proceeding with the Work.  
 Drawings and specifications as instruments of service are the property of the Architect; the copyright in the same being reserved to him.  
 No reproduction or revision to these drawings may be made without the permission of the Architect, and when made, must bear his name. All prints to be returned to the Architect upon request.

Project  
 Crescent Drive Park Pavilion

Drawing  
 Elevations

Drawn By  
 DB, MJK  
 Scale  
 As Noted

Reviewed By  
 PS  
 Drawing No.  
**A-05**

Date  
 January 2016

Project No.  
 1448

Revision No.  
 0